


ATTACHMENT B – Anzac Hall and Glazed Link

- B-1. Perspective 1 – View of Main Memorial Building from within Glazed Link
- B-2. Perspective 2 – View of Anzac Hall and Glazed Link from West (Administration Building)
- B-3. Perspective 3 – View of Anzac Hall and Glazed Link from East
- B-4. Perspective 4 – Anzac Hall from within Glazed Link
- B-5. Drawing AWM-0273-CD-A-210(10) – Lower Gallery Main Level
- B-6. Drawing AWM-0273-CD-A-213(11) – Upper Gallery and Glazed Link Main Level (Level 1 Existing Main Building)
- B-7. Drawing AWM-0273-CD-A-214(11) – Upper Gallery and Glazed Link Mid-Level (Level 1 Existing Main Building)
- B-8. Drawing AWM-0273-CD-A-215(1) – Roof Plan (Anzac Hall)
- B-9. Drawing AWM-0273-CD-A-295(4) – Gross Floor Areas
- B-10. Drawing AWM-0273-CD-A-300(10) – North Elevation
- B-11. Drawing AWM-0273-CD-A-301(10) – East Elevation
- B-12. Drawing AWM-0273-CD-A-303(10) – West Elevation
- B-13. Drawing AWM-0273-CD-A-400(8) – Section AA



1 - View of Main Memorial Building from within Glazed Link

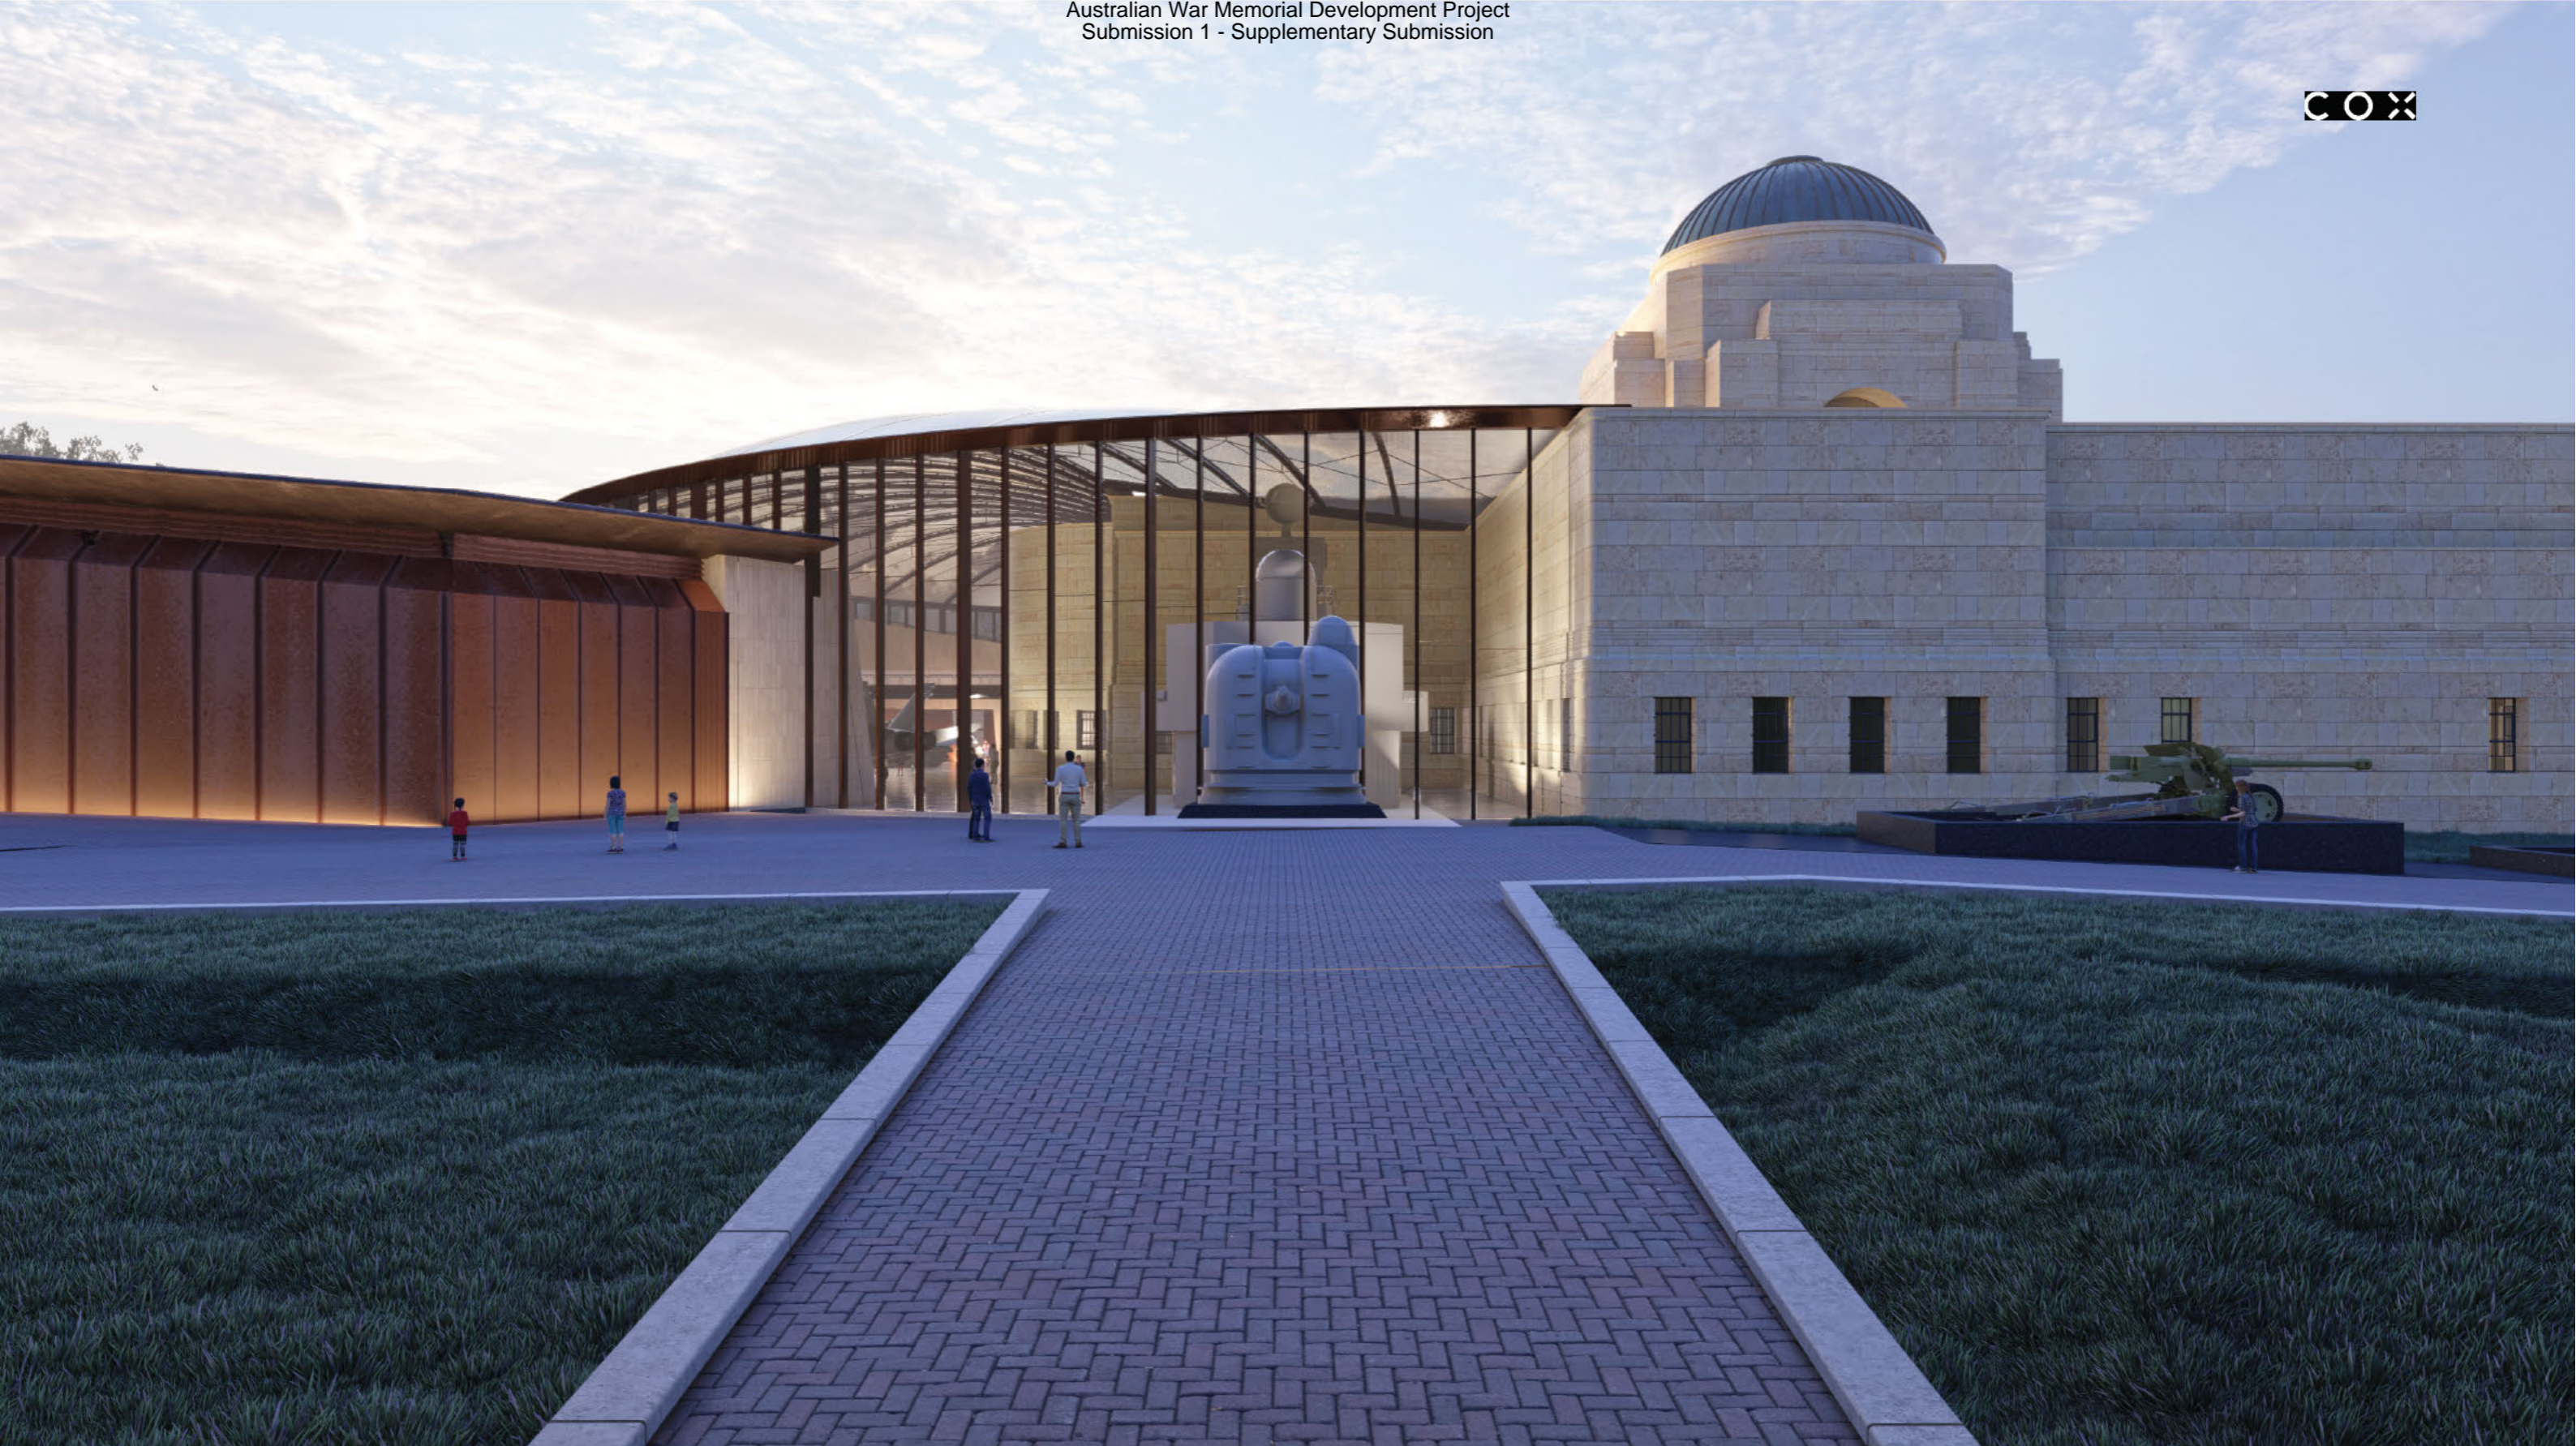

2 - View of Anzac Hall and Glazed Link from West (Administration Building)



3 - View of Anzac Hall and Glazed Link from East




4 - View of Anzac Hall from within Glazed Link

LOWER ANZAC HALL - AREA SUMMARY	
AMENITIES	66 m ²
COLLECTION SERVICES	77 m ²
EXHIBITION & ASSOCIATED SUPPORT SPACES	3324 m ²
SERVICES	418 m ²


ANZAC HALL GALLERY SPACE AREAS	
LOWER GALLERY MAIN LEVEL	3124 m ²
UPPER GALLERY MAIN LEVEL & GLAZED LINK - EXISTING LEVEL 1	3710 m ²
UPPER GALLERY MID LEVEL - EXISTING LEVEL 2	306 m ²
TOTAL	7140 m ²

NOTES:
 AREA OF GALLERY SPACE IS INCLUSIVE OF BACK OF HOUSE WALKWAYS, AV / COMMS AND STORE ROOMS
 BATHROOM AMENITIES HAVE BEEN CALCULATED ON THE BASIS THAT 40% OF THE FLOOR IS OCCUPIED BY EXHIBITION. FINAL AMENITY CALCULATIONS WILL NEED TO BE BASED ON INFORMATION TO BE PROVIDED BY THE AUSTRALIAN WAR MEMORIAL.

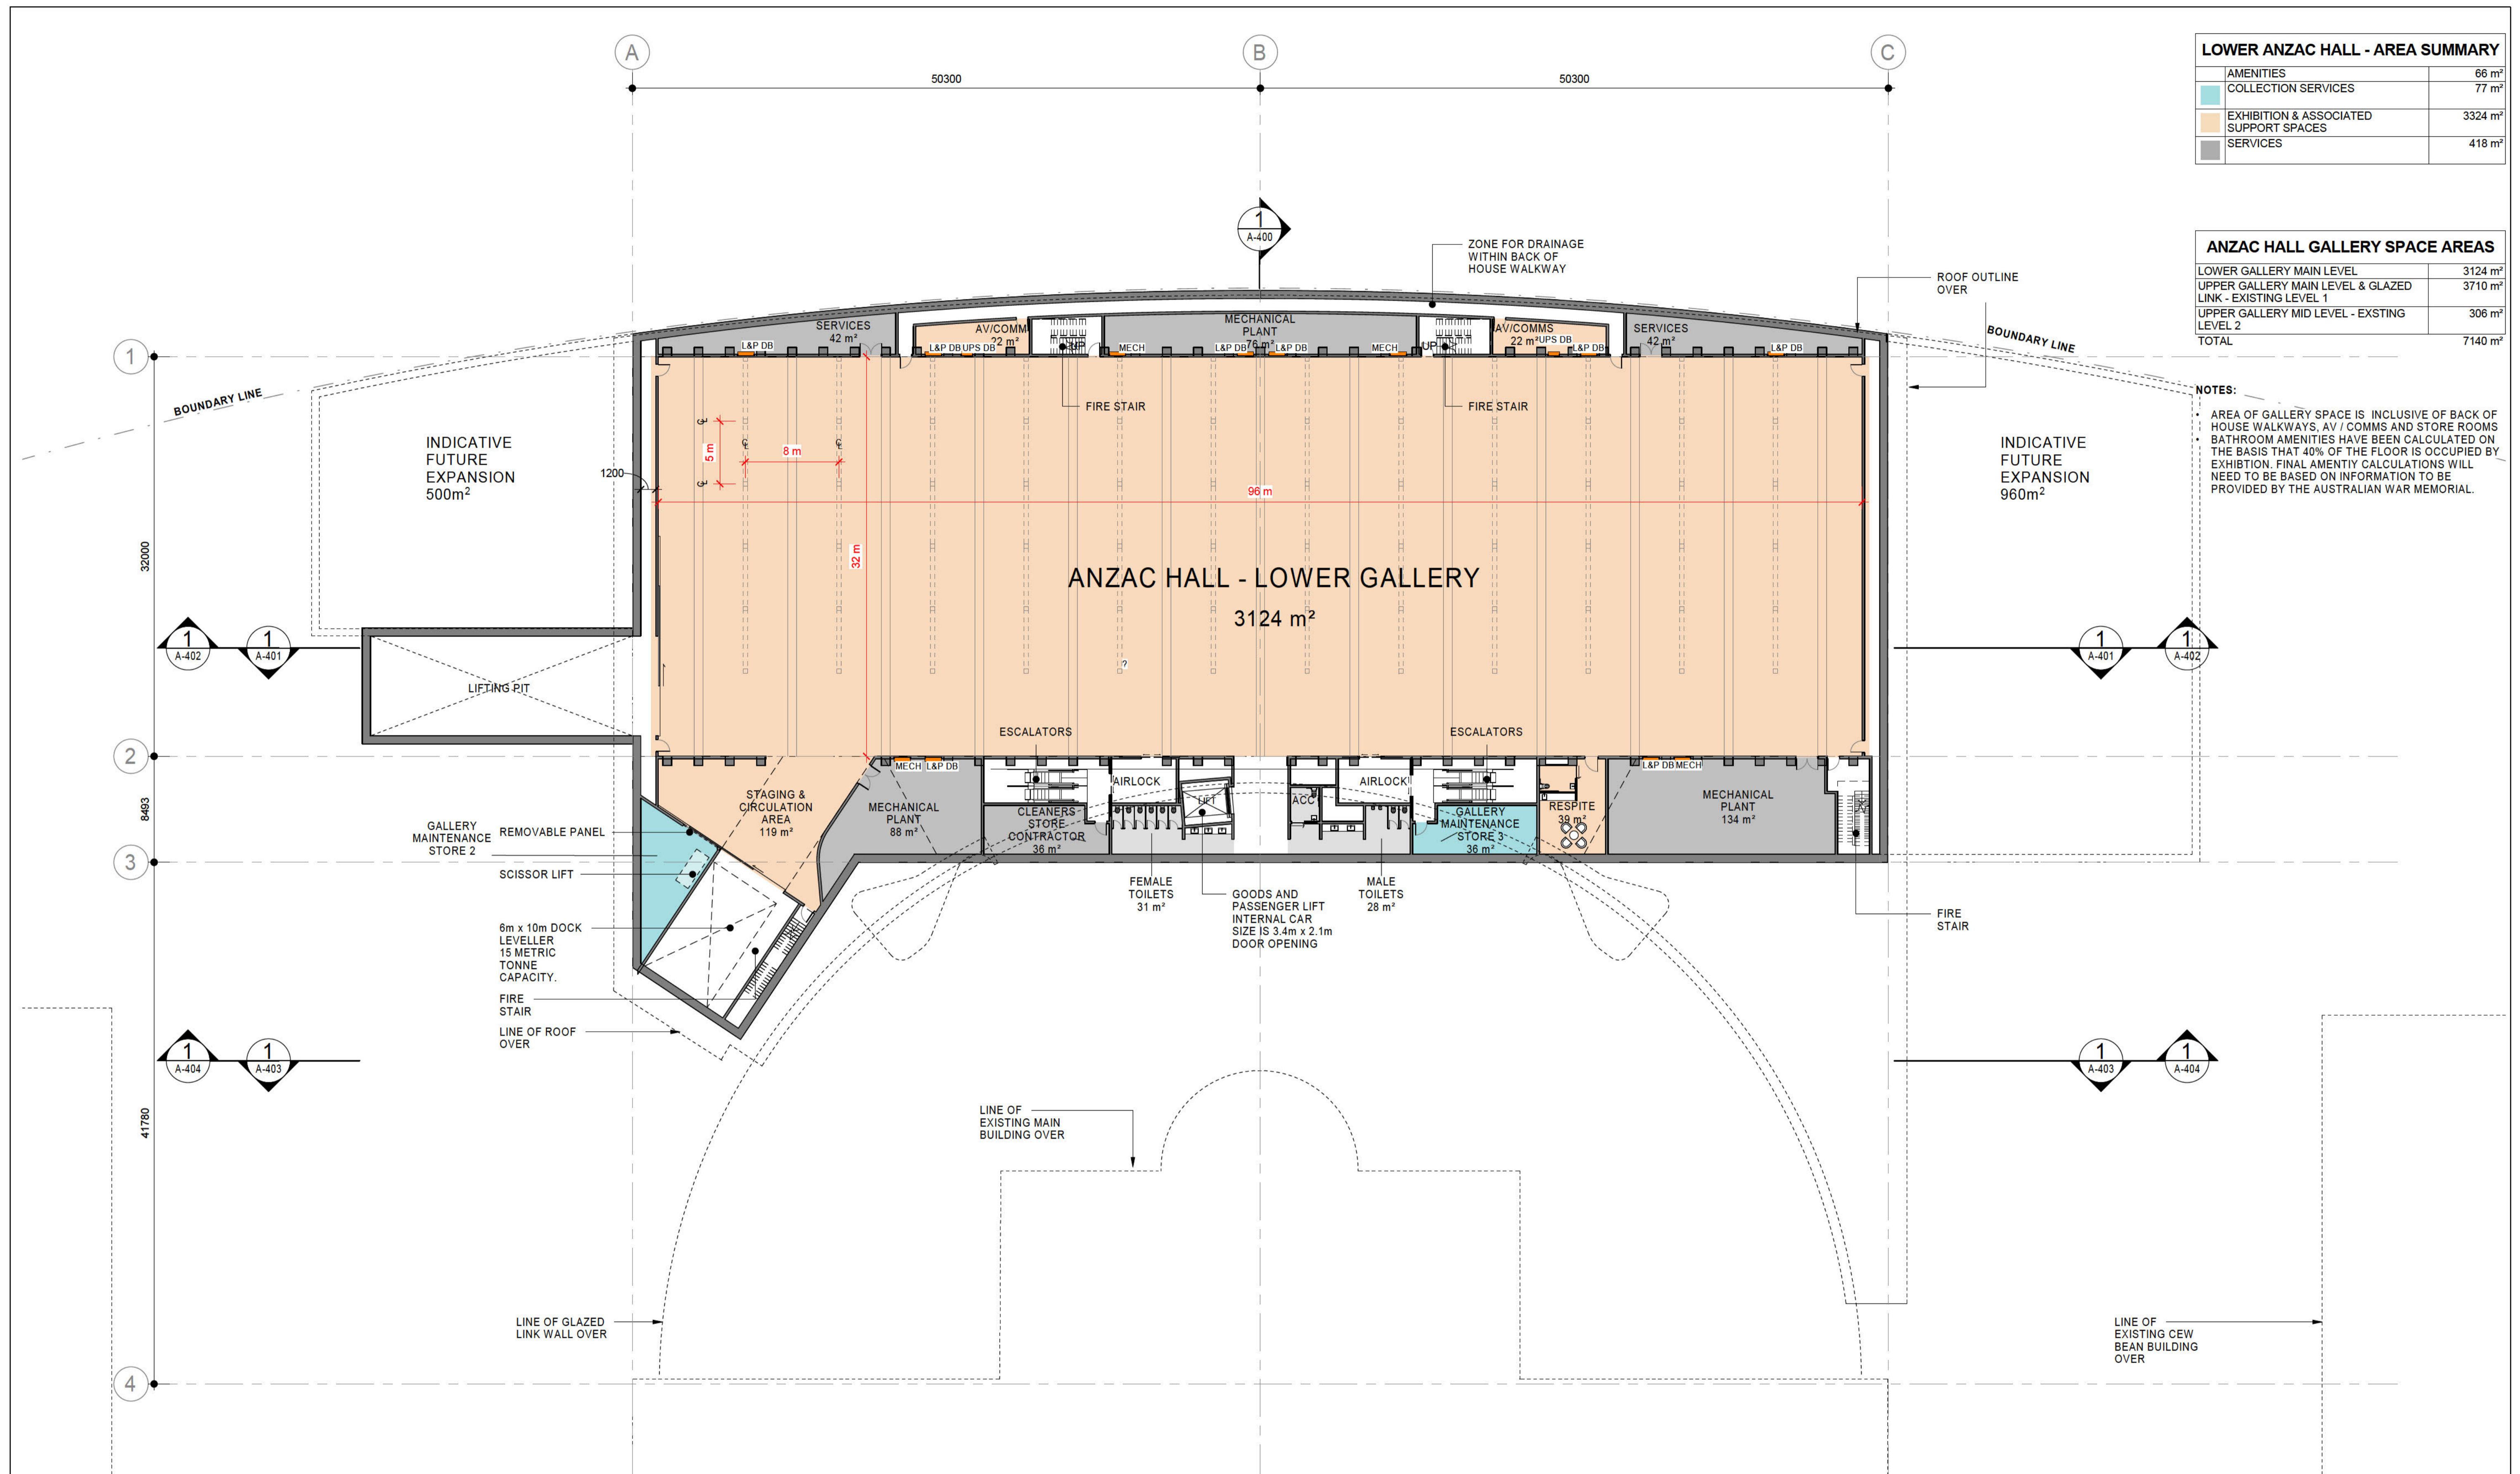

ISSUE	DESCRIPTION	DWG STATUS	DATE
2	FOR INFORMATION	I	20.08.2019
3	FOR REVIEW	I	27.08.2019
4	FOR COST REVIEW	I	03.09.2019
5	FOR INFORMATION - IN LINE WITH DOEE SUBMISSION	I	27.09.2019
6	FOR INFORMATION - AREAS	I	02.10.2019
7	FOR INFORMATION	I	07.10.2019
8	FOR INFORMATION	I	22.10.2019
9	FOR INFORMATION	I	05.11.2019
10	FOR CONSULTANT CO-ORDINATION	I	29.11.2019

ISSUE	DESCRIPTION	DWG STATUS	DATE

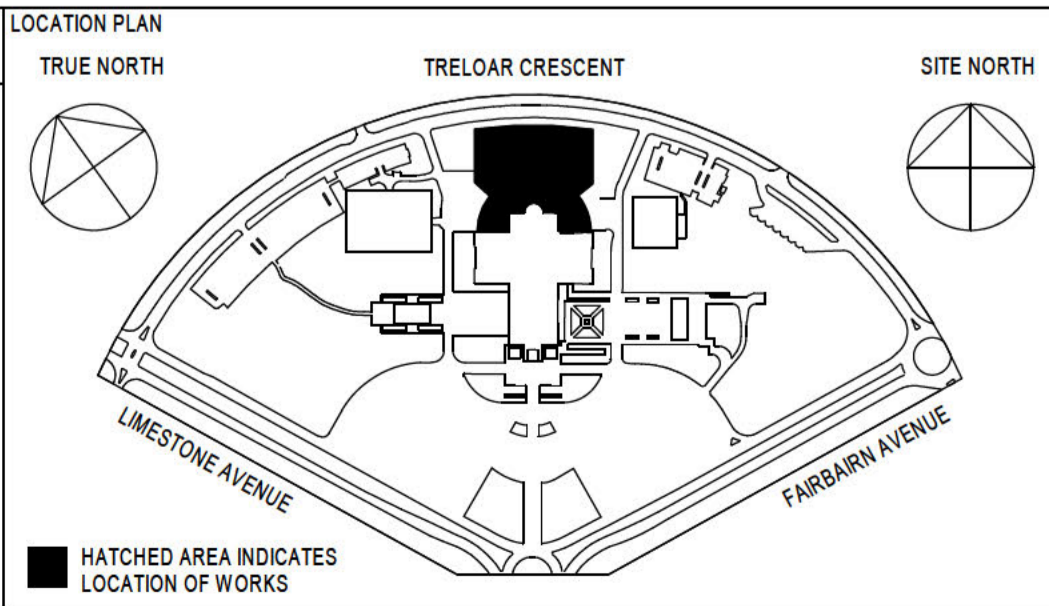

CLIENT
AUSTRALIAN WAR MEMORIAL
 20 TRELOR CRESCENT
 CAMPBELL ACT 2612

PROJECT
BLOCK 3 SECTION 39
 CAMPBELL ACT

CONTRACTOR
AUSTRALIAN WAR MEMORIAL


NOTES:
 ALL DIMENSIONS ARE IN MILL METRES
 LEVELS ARE IN METRES
 DO NOT SCALE OFF DRAWING
 USE FIGURED DIMENSIONS ONLY
 CHECK DIMENSIONS ON SITE
 SCALEBAR:

CONSULTANT
COX ARCHITECTURE
 LEVEL 1,
 19 EASTLAKE PARADE,
 KINGSTON, ACT2604

PH 02 6239 6255
 919016.00

PROJECT
AWM DEVELOPMENT PROJECT
ANZAC HALL AND GLAZED LINK

DRAWING TITLE					
LOWER GALLERY MAIN LEVEL					
DRAWN	MM	CHECKED	JVK	APPROVED	PS
DATE	29.11.2019	DATE	29.11.2019	DATE	29.11.2019
PROJECT STATUS	CONCEPT DESIGN			REVISION DATE	29.11.2019
DISCIPLINE	ARCHITECTURAL				
DRAWING NO.	AWM-0273-CD-A-210				REVISION
					10

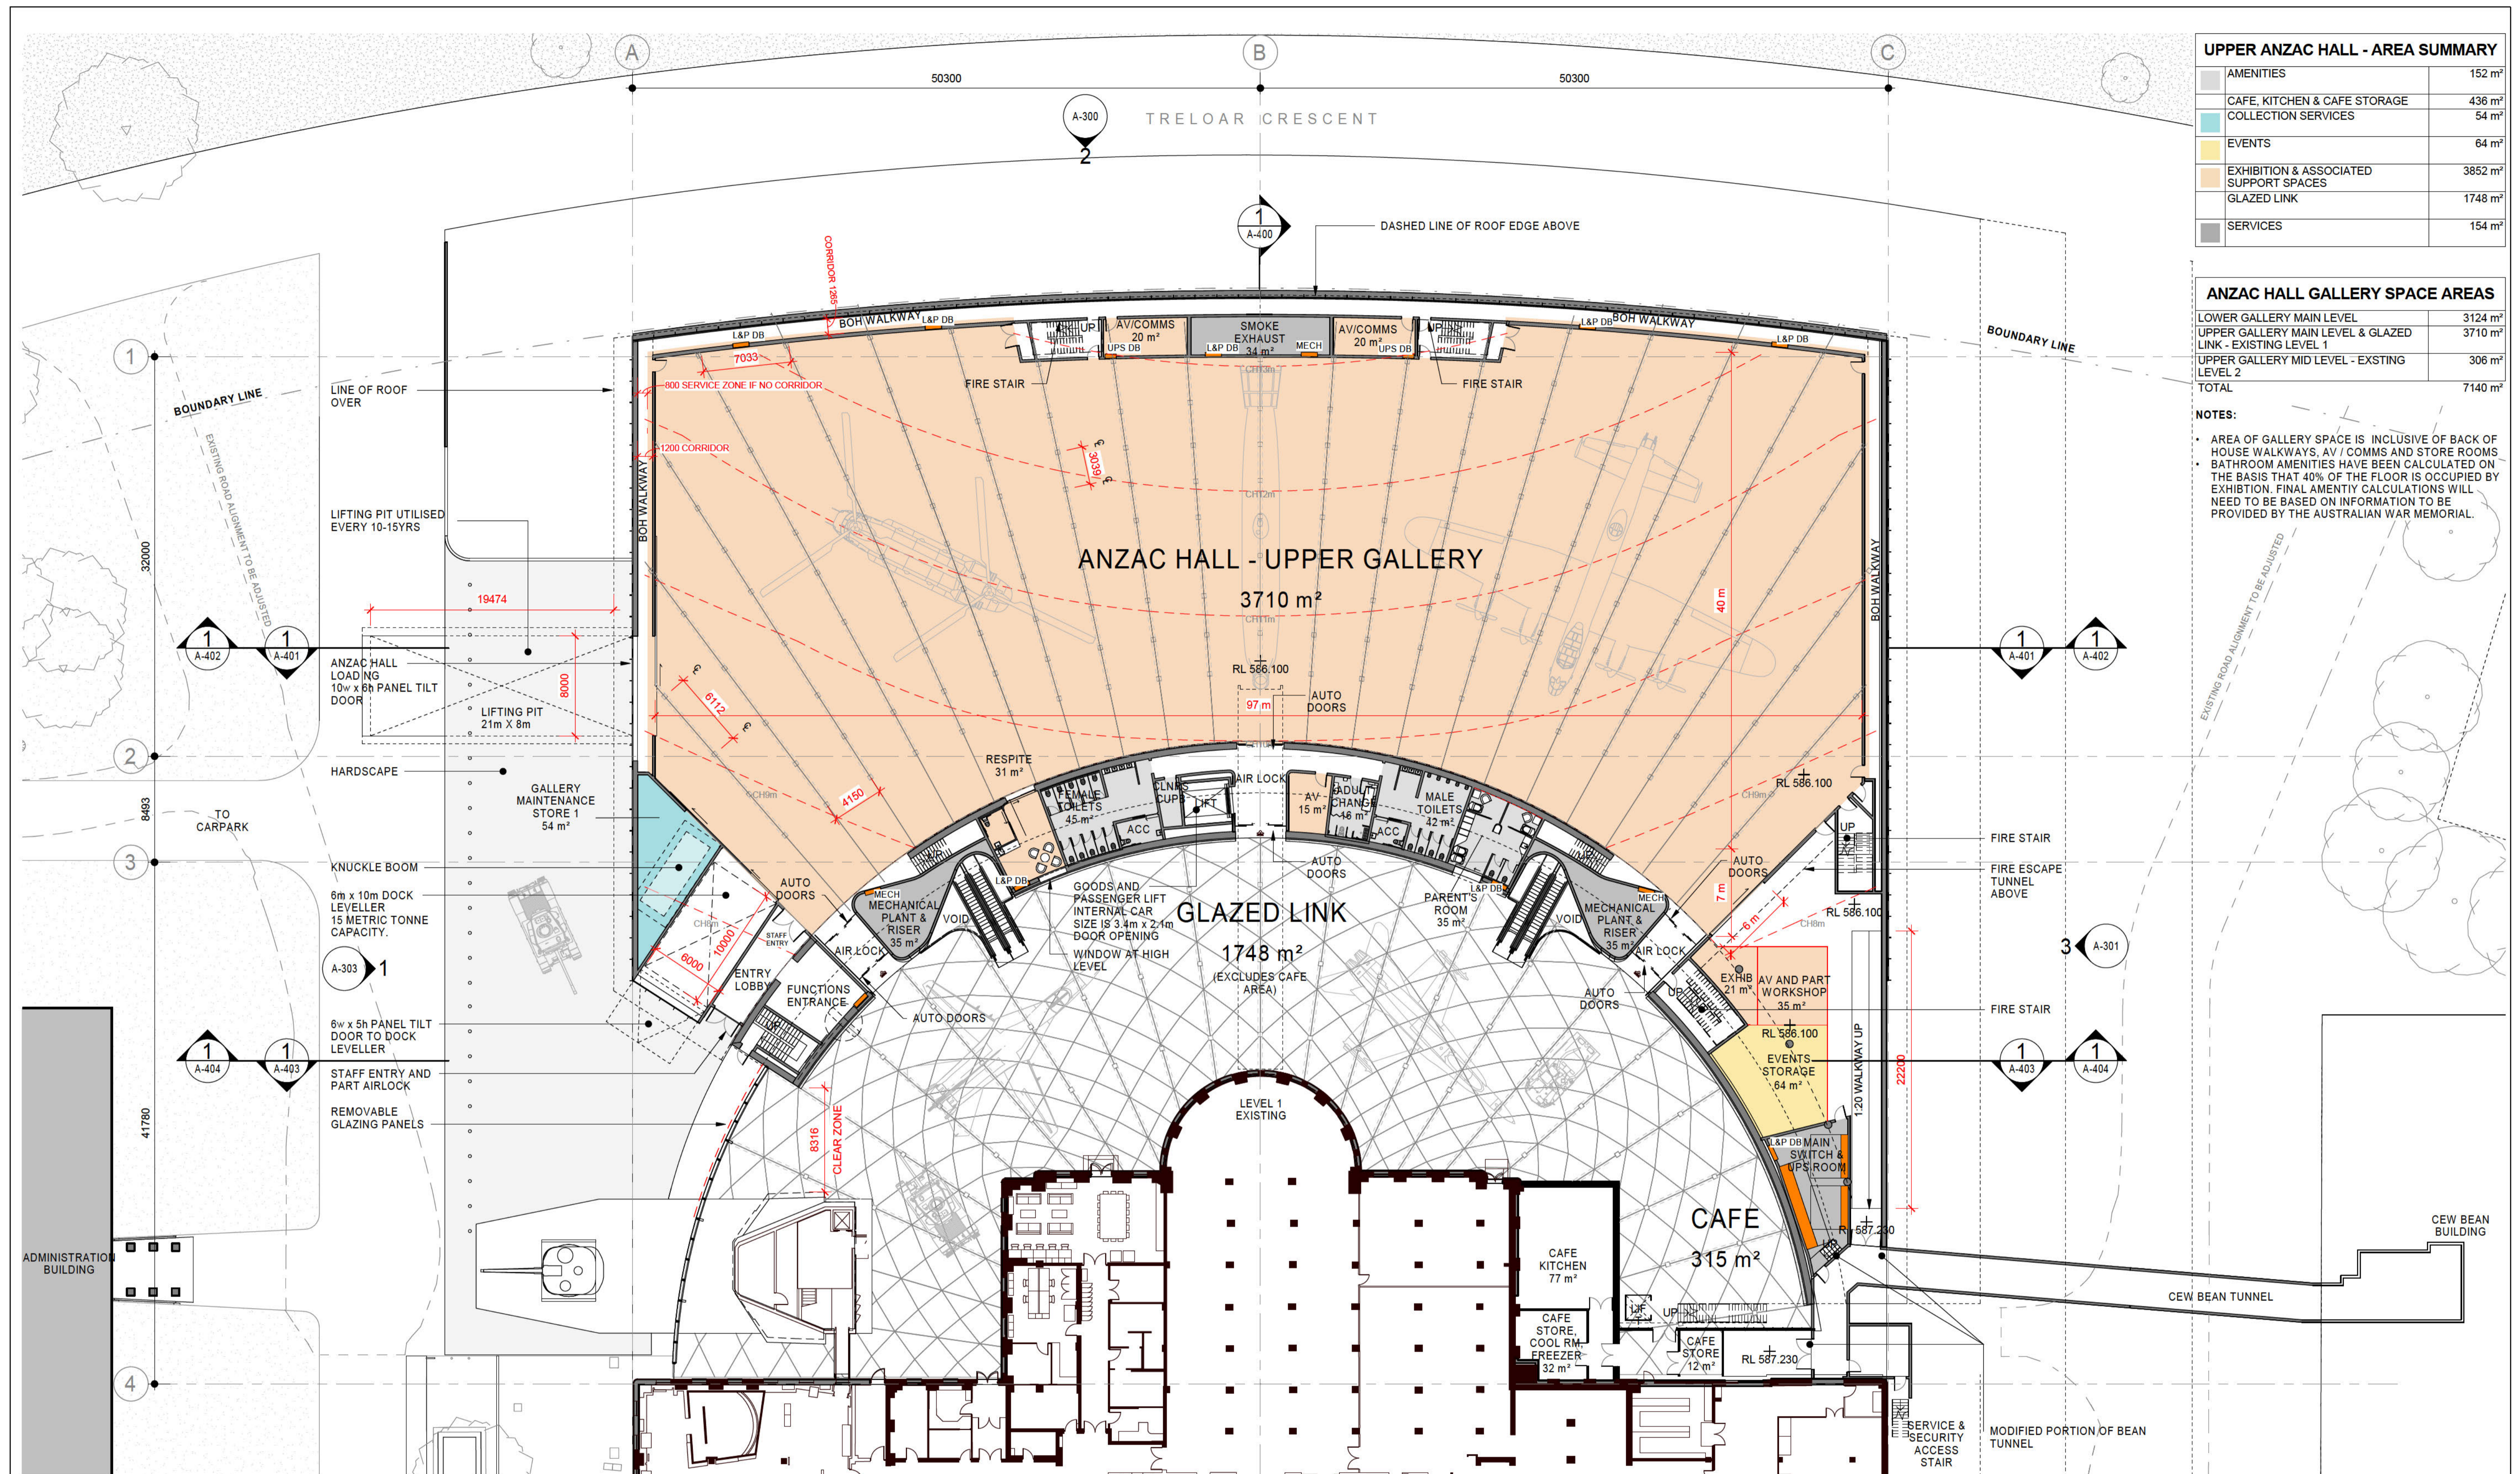

UPPER ANZAC HALL - AREA SUMMARY	
AMENITIES	152 m²
CAFE, KITCHEN & CAFE STORAGE	436 m²
COLLECTION SERVICES	54 m²
EVENTS	64 m²
EXHIBITION & ASSOCIATED SUPPORT SPACES	3852 m²
GLAZED LINK	1748 m²
SERVICES	154 m²


ANZAC HALL GALLERY SPACE AREAS	
LOWER GALLERY MAIN LEVEL	3124 m²
UPPER GALLERY MAIN LEVEL & GLAZED LINK - EXISTING LEVEL 1	3710 m²
UPPER GALLERY MID LEVEL - EXISTING LEVEL 2	306 m²
TOTAL	7140 m²

NOTES:

- AREA OF GALLERY SPACE IS INCLUSIVE OF BACK OF HOUSE WALKWAYS, AV / COMMS AND STORE ROOMS
- BATHROOM AMENITIES HAVE BEEN CALCULATED ON THE BASIS THAT 40% OF THE FLOOR IS OCCUPIED BY EXHIBITION. FINAL AMENITY CALCULATIONS WILL NEED TO BE BASED ON INFORMATION TO BE PROVIDED BY THE AUSTRALIAN WAR MEMORIAL.

ISSUE	DESCRIPTION	DWG STATUS	DATE
3	FOR INFORMATION	I	20.08.2019
4	FOR REVIEW	I	27.08.2019
5	FOR COST REVIEW	I	03.09.2019
6	FOR INFORMATION - IN LINE WITH DOEE SUBMISSION	I	27.09.2019
7	FOR INFORMATION - AREAS	I	02.10.2019
8	FOR INFORMATION	I	07.10.2019
9	FOR INFORMATION	I	22.10.2019
10	FOR INFORMATION	I	05.11.2019
11	FOR CONSULTANT CO-ORDINATION	I	29.11.2019

ISSUE	DESCRIPTION	DWG STATUS	DATE

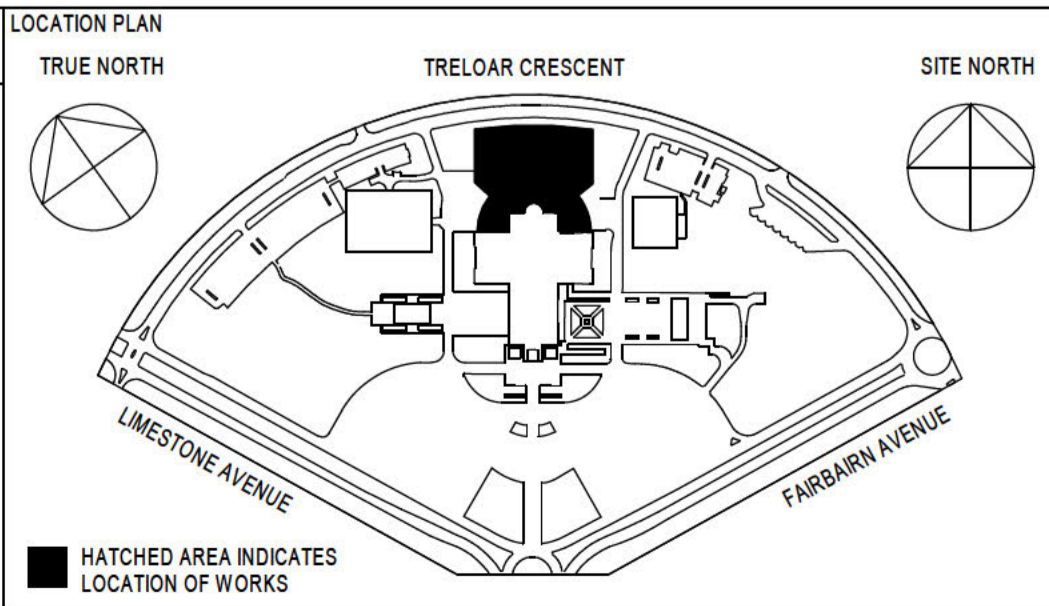

CLIENT
AUSTRALIAN WAR MEMORIAL
20 TRELOR CRESCENT
CAMPBELL ACT 2612

BLOCK 3 SECTION 39
CAMPBELL ACT

AUSTRALIAN WAR MEMORIAL

NOTES:
ALL DIMENSIONS ARE IN MILL METRES
LEVELS ARE IN METRES
DO NOT SCALE OFF DRAWING
USE FIGURED DIMENSIONS ONLY
CHECK DIMENSIONS ON SITE
SCALEBAR:


CONSULTANT
COX ARCHITECTURE
LEVEL 1,
19 EASTLAKE PARADE,
KINGSTON, ACT2604

PH 02 6239 6255
919016.00


COX

PROJECT
AWM DEVELOPMENT PROJECT
ANZAC HALL AND GLAZED LINK


DRAWING TITLE					
UPPER GALLERY & GLAZED LINK MAIN LEVEL - LEVEL 1 EXISTING MAIN BUILDING					
DRAWN	MM	CHECKED	JVK	APPROVED	PS
DATE	29.11.2019	DATE	29.11.2019	DATE	29.11.2019
PROJECT STATUS	CONCEPT DESIGN			REVISION DATE	29.11.2019
DISCIPLINE	ARCHITECTURAL				
DRAWING NO.	AWM-0273-CD-A-213				REVISION
					11

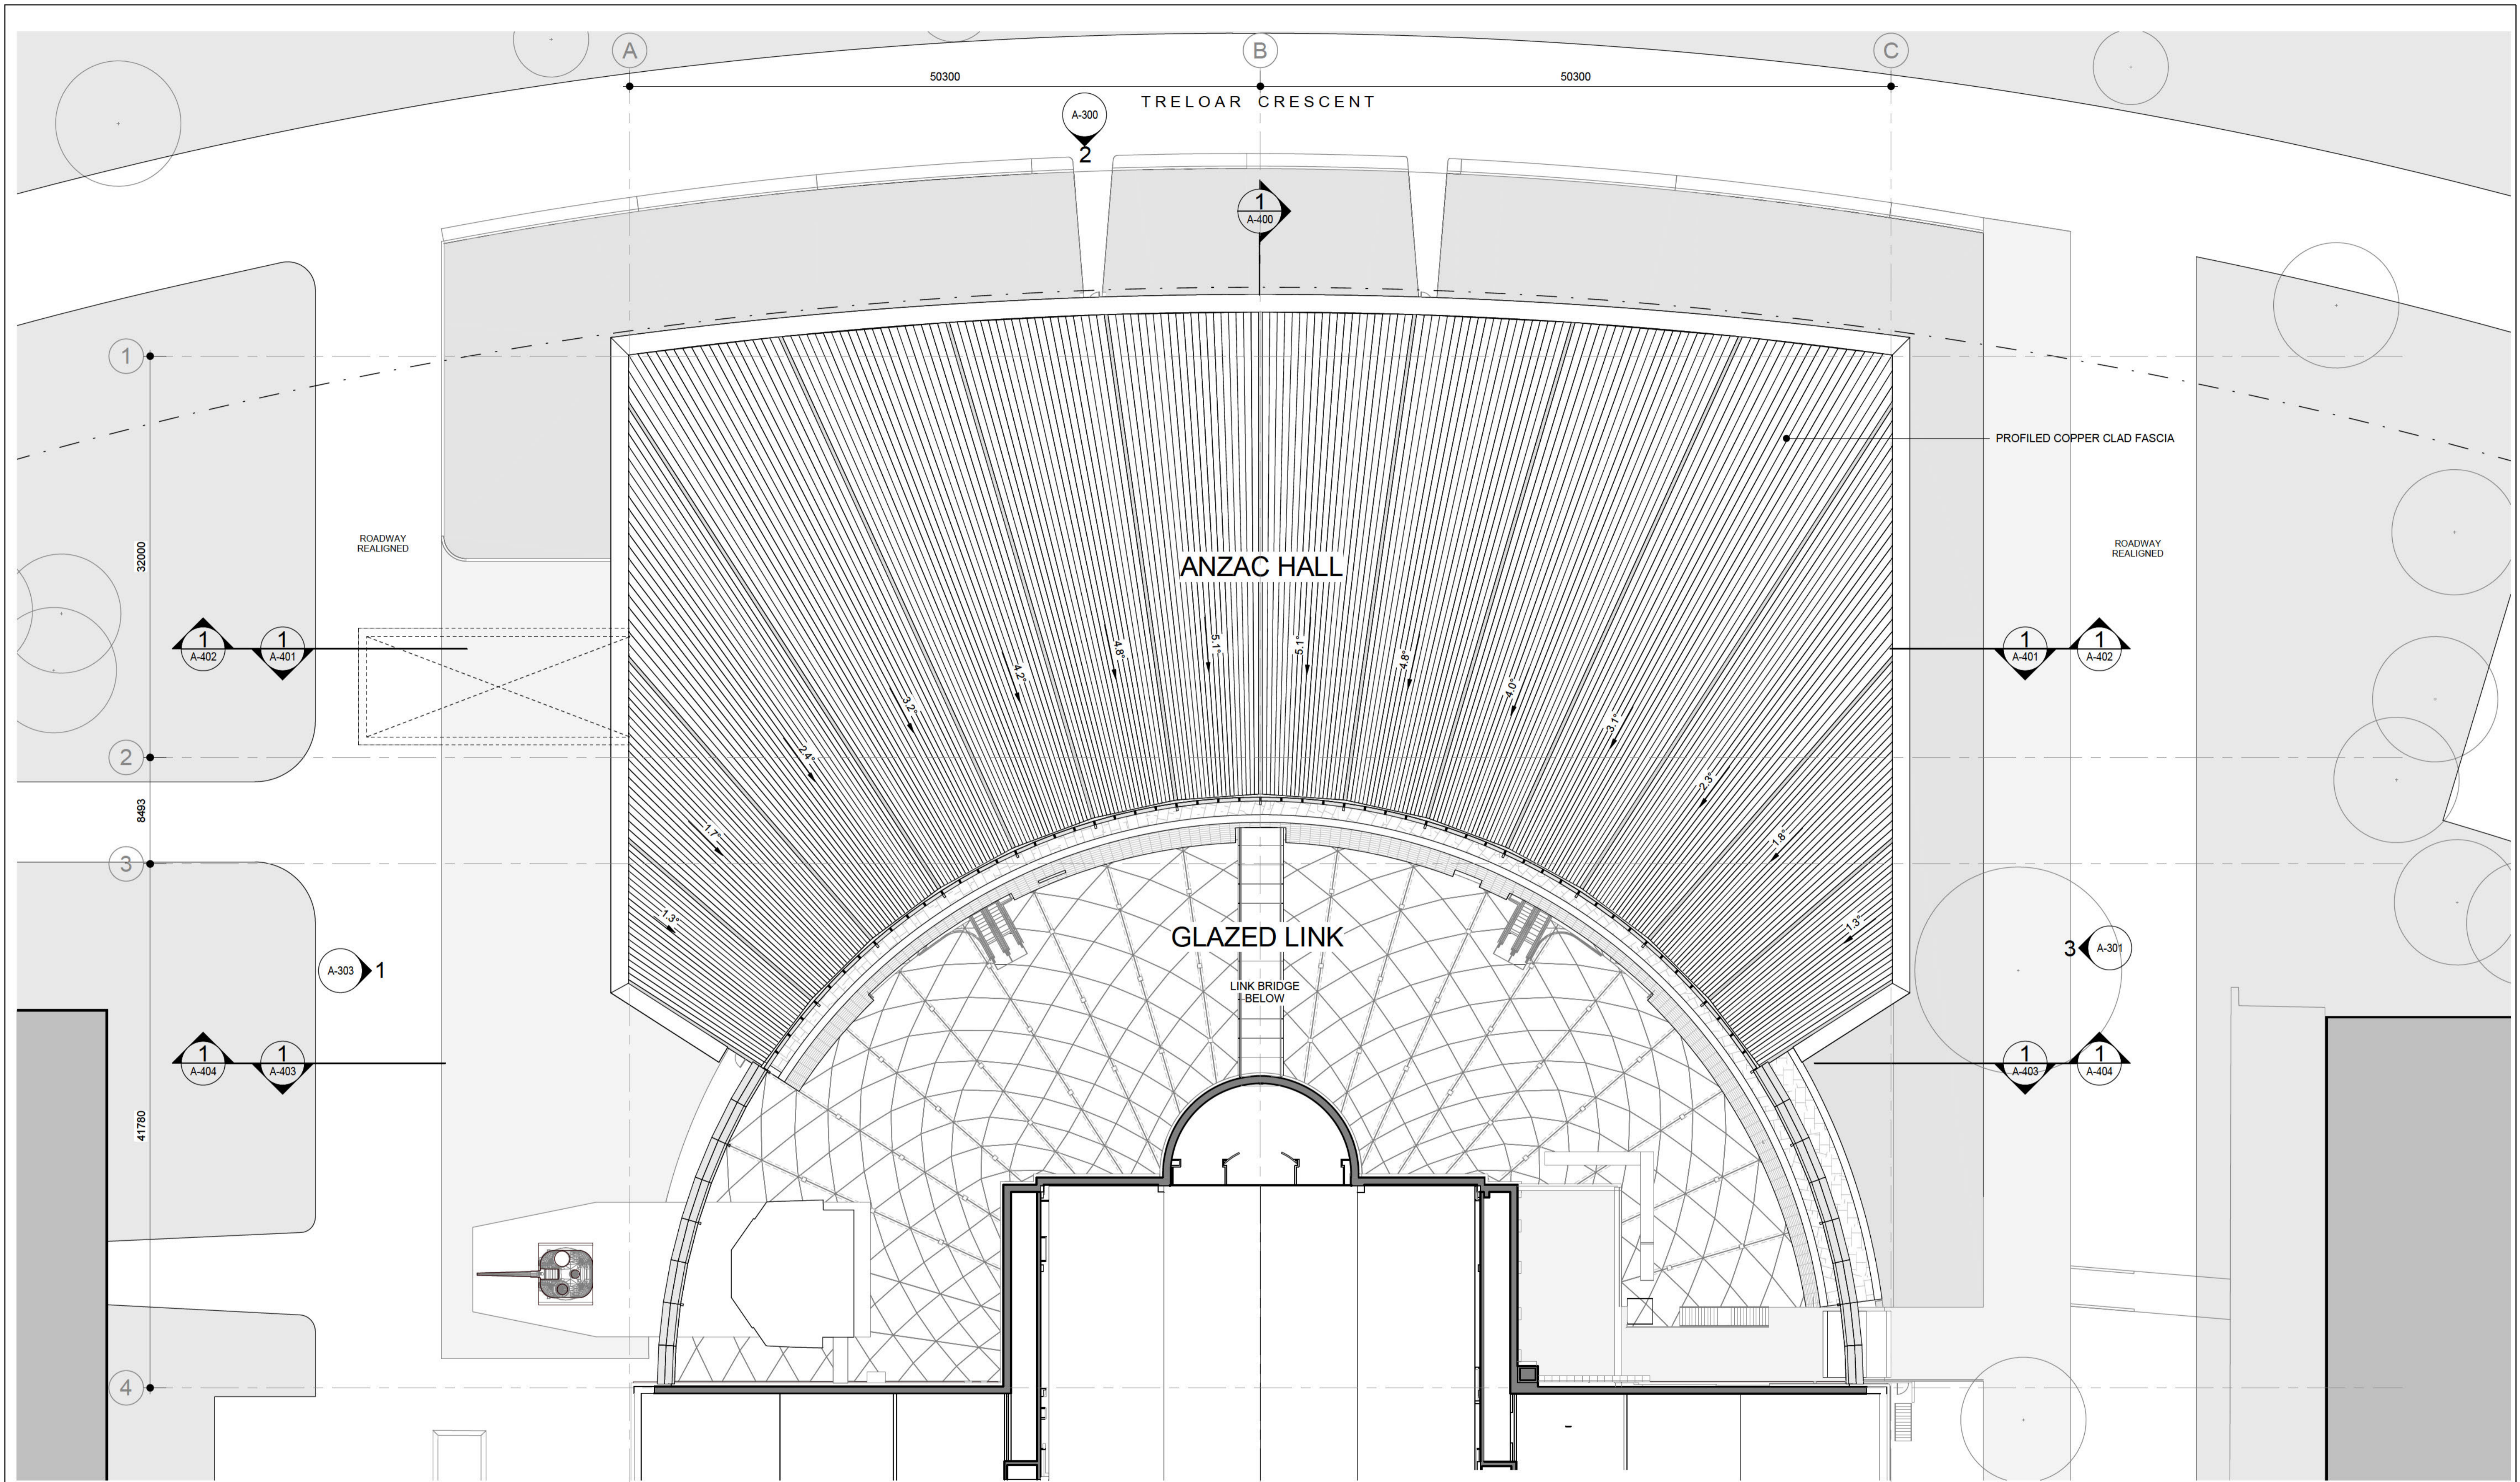


ISSUE	DESCRIPTION	DWG STATUS	DATE	ISSUE	DESCRIPTION	DWG STATUS	DATE	LOCATION PLAN	CLIENT	CONSULTANT	DRAWING TITLE	
1	FOR CONSULTANT CO-ORDINATION	I	29.11.2019						AUSTRALIAN WAR MEMORIAL 20 TRELOR CRESCENT CAMPBELL ACT 2612 BLOCK 3 SECTION 39 CAMPBELL ACT	COX ARCHITECTURE LEVEL 1, 19 EASTLAKE PARADE, KINGSTON, ACT2604 PH 02 6239 6255 919016.00	ROOF PLAN - ANZAC HALL <table border="1"> <tr> <td>DRAWN</td> <td>MM</td> <td>CHECKED</td> <td>JVK</td> <td>APPROVED</td> <td>PS</td> <td>SCALE</td> <td>SIZE</td> </tr> <tr> <td>DATE</td> <td>29.11.2019</td> <td>DATE</td> <td>29.11.2019</td> <td>DATE</td> <td>29.11.2019</td> <td>1 : 250</td> <td>A1</td> </tr> <tr> <td>PROJECT STATUS</td> <td colspan="5">CONCEPT DESIGN</td> <td>REVISION DATE</td> <td>29.11.2019</td> </tr> <tr> <td>DISCIPLINE</td> <td colspan="7">ARCHITECTURAL</td> </tr> <tr> <td>DRAWING NO.</td> <td colspan="6">AWM-0273-CD-A-215</td> <td>REVISION</td> <td>1</td> </tr> </table>	DRAWN	MM	CHECKED	JVK	APPROVED	PS	SCALE	SIZE	DATE	29.11.2019	DATE	29.11.2019	DATE	29.11.2019	1 : 250	A1	PROJECT STATUS	CONCEPT DESIGN					REVISION DATE	29.11.2019	DISCIPLINE	ARCHITECTURAL							DRAWING NO.	AWM-0273-CD-A-215						REVISION	1
DRAWN	MM	CHECKED	JVK	APPROVED	PS	SCALE	SIZE	
DATE	29.11.2019	DATE	29.11.2019	DATE	29.11.2019	1 : 250	A1	
PROJECT STATUS	CONCEPT DESIGN					REVISION DATE	29.11.2019	
DISCIPLINE	ARCHITECTURAL	
DRAWING NO.	AWM-0273-CD-A-215						REVISION	1	

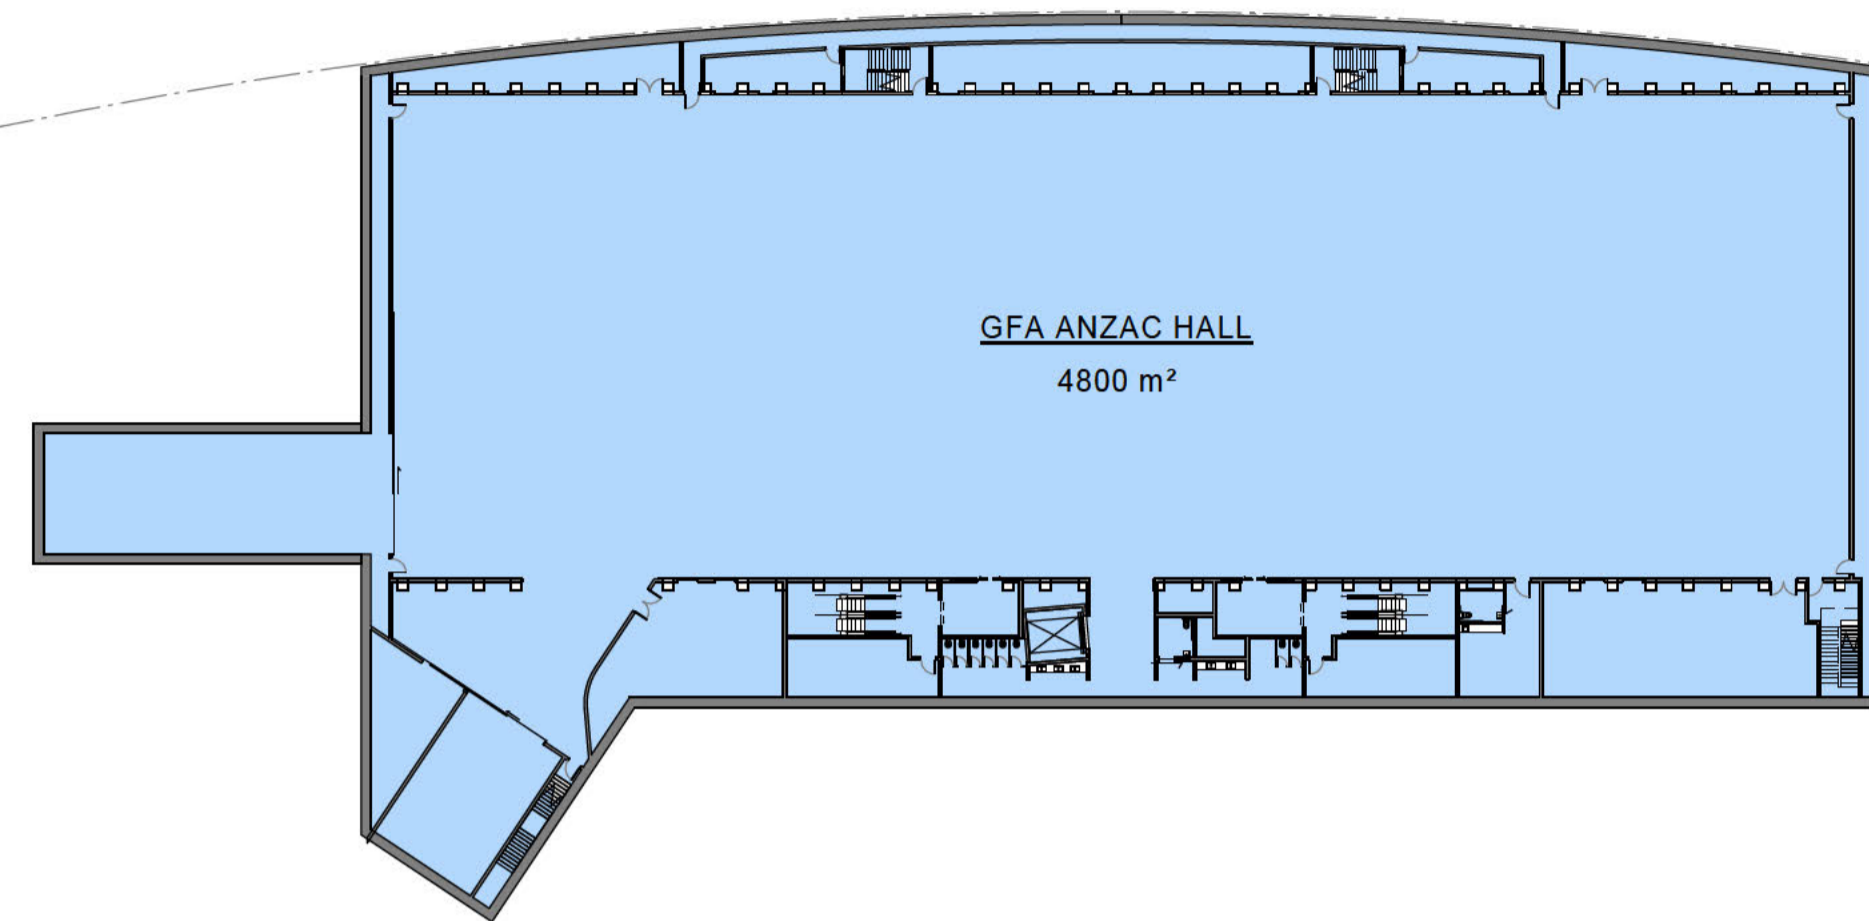


LOWER GALLERY MAIN LEVEL

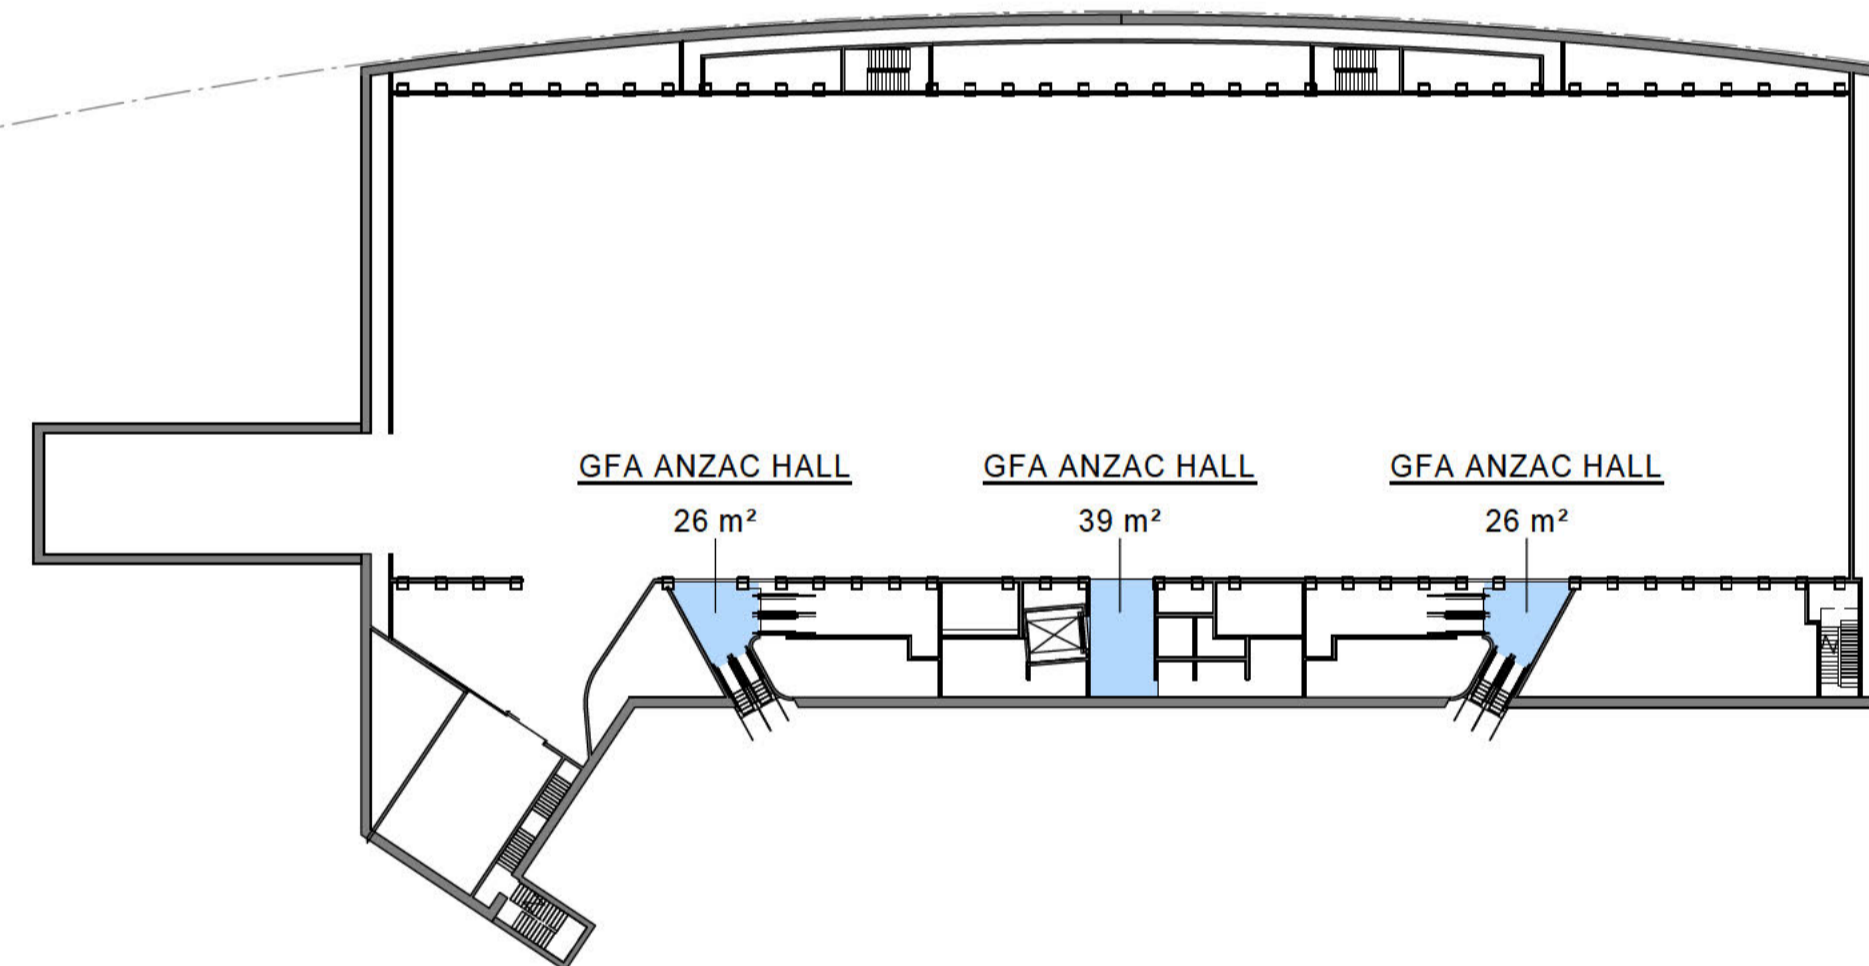

LOWER GALLERY MID LEVEL

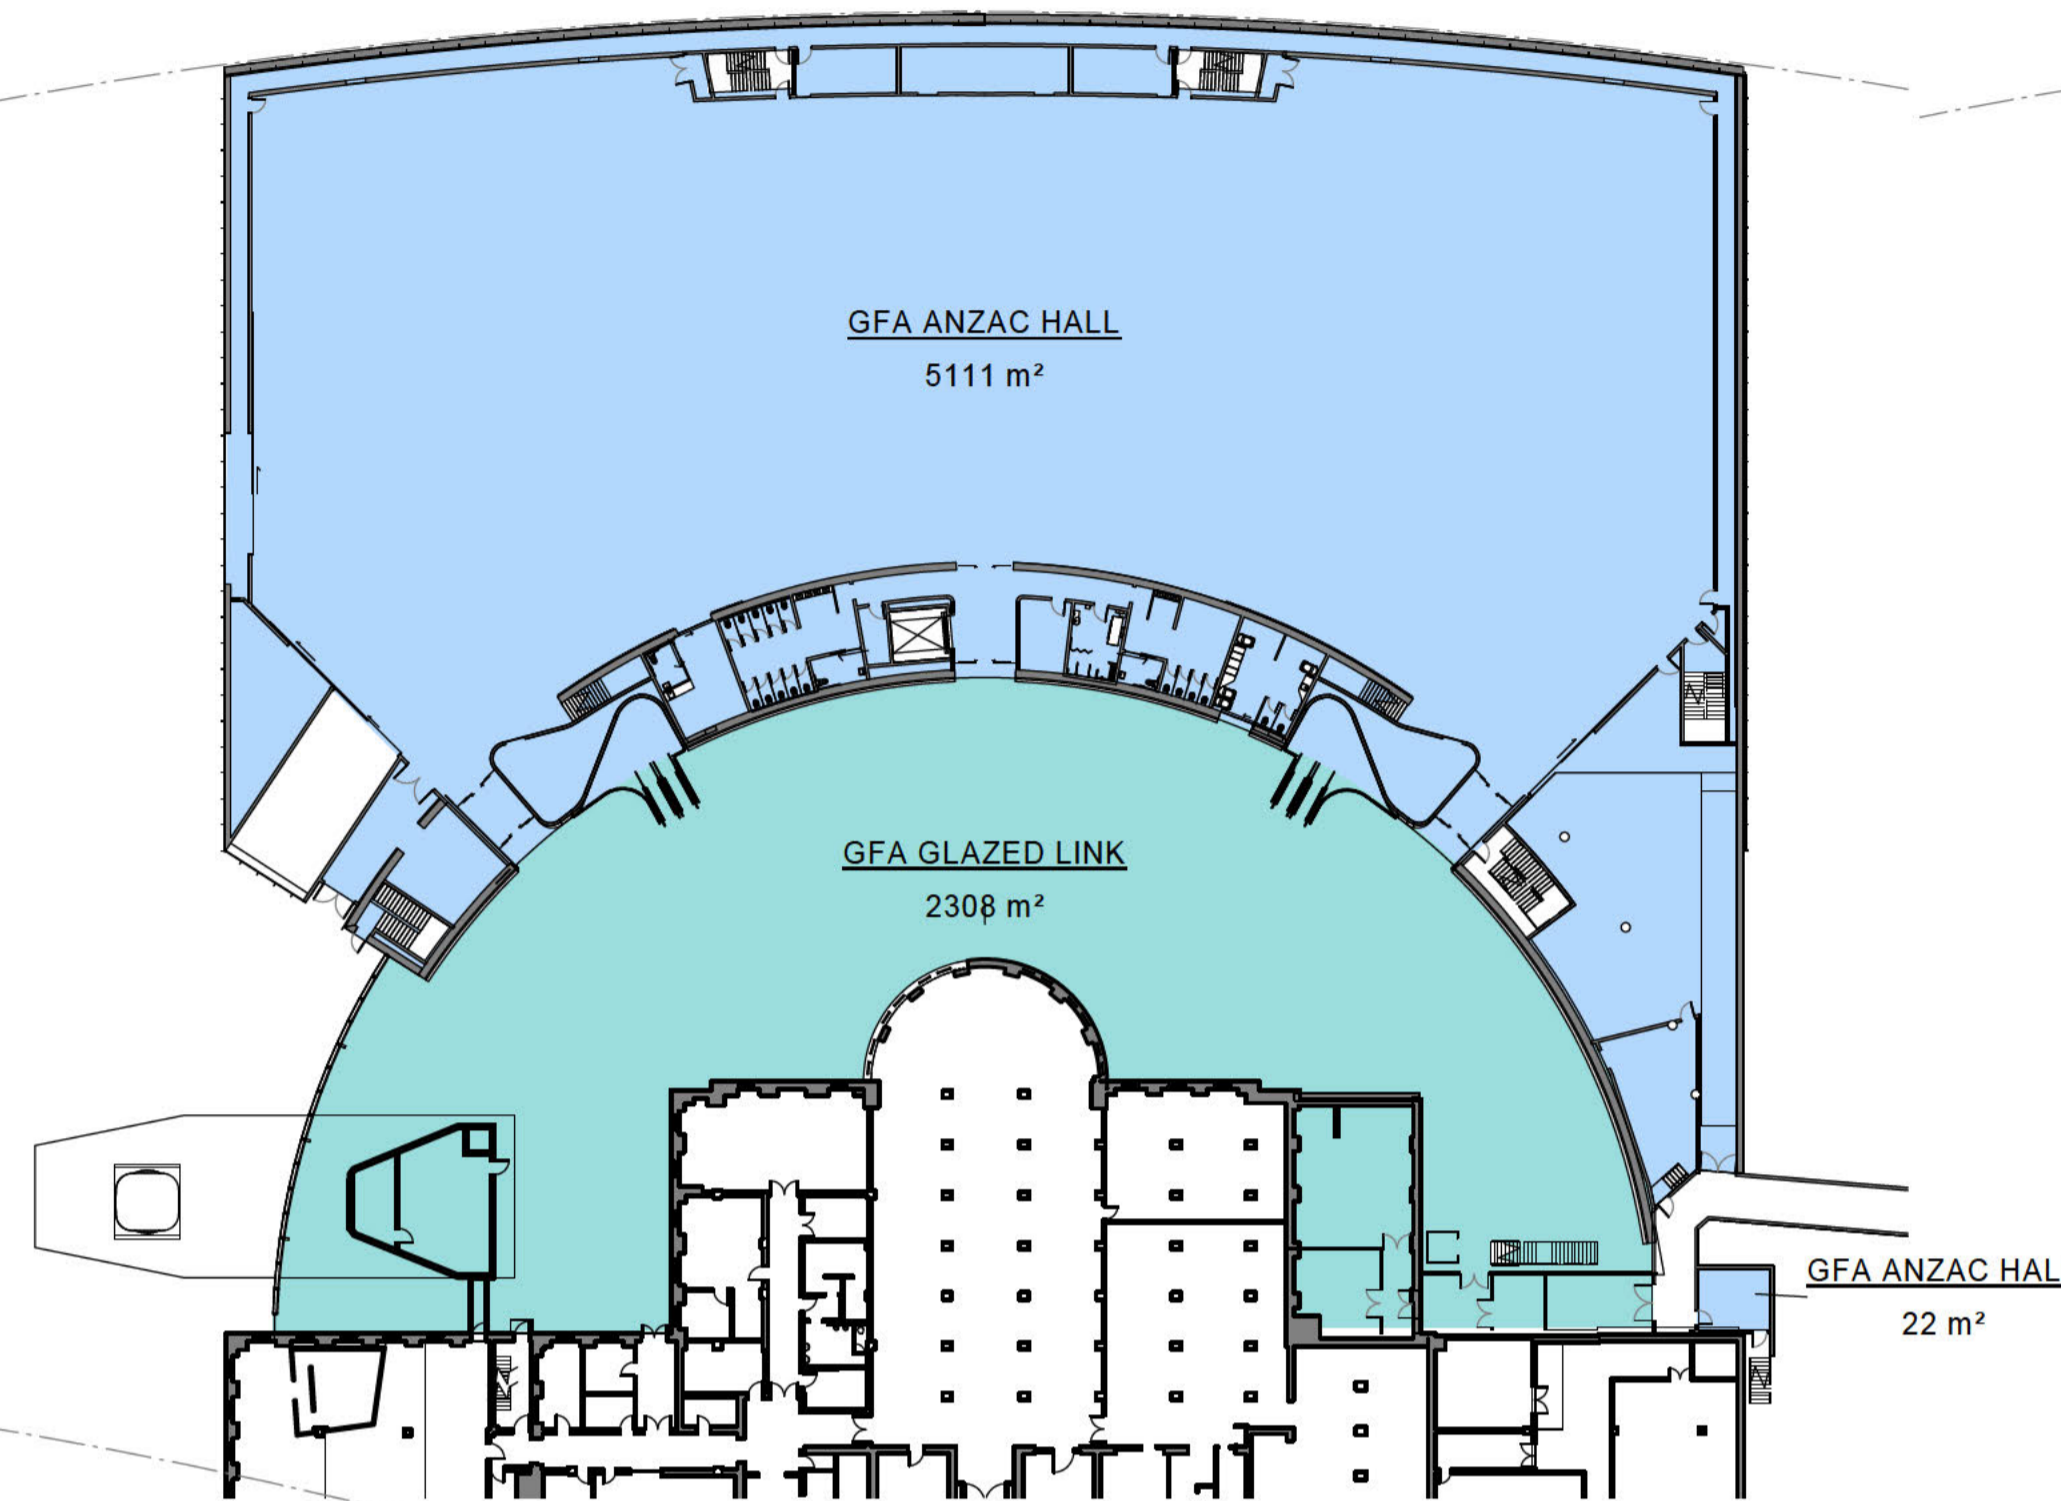


UPPER GALLERY MAIN LEVEL & GLAZED LINK - EXISTING LEVEL 1

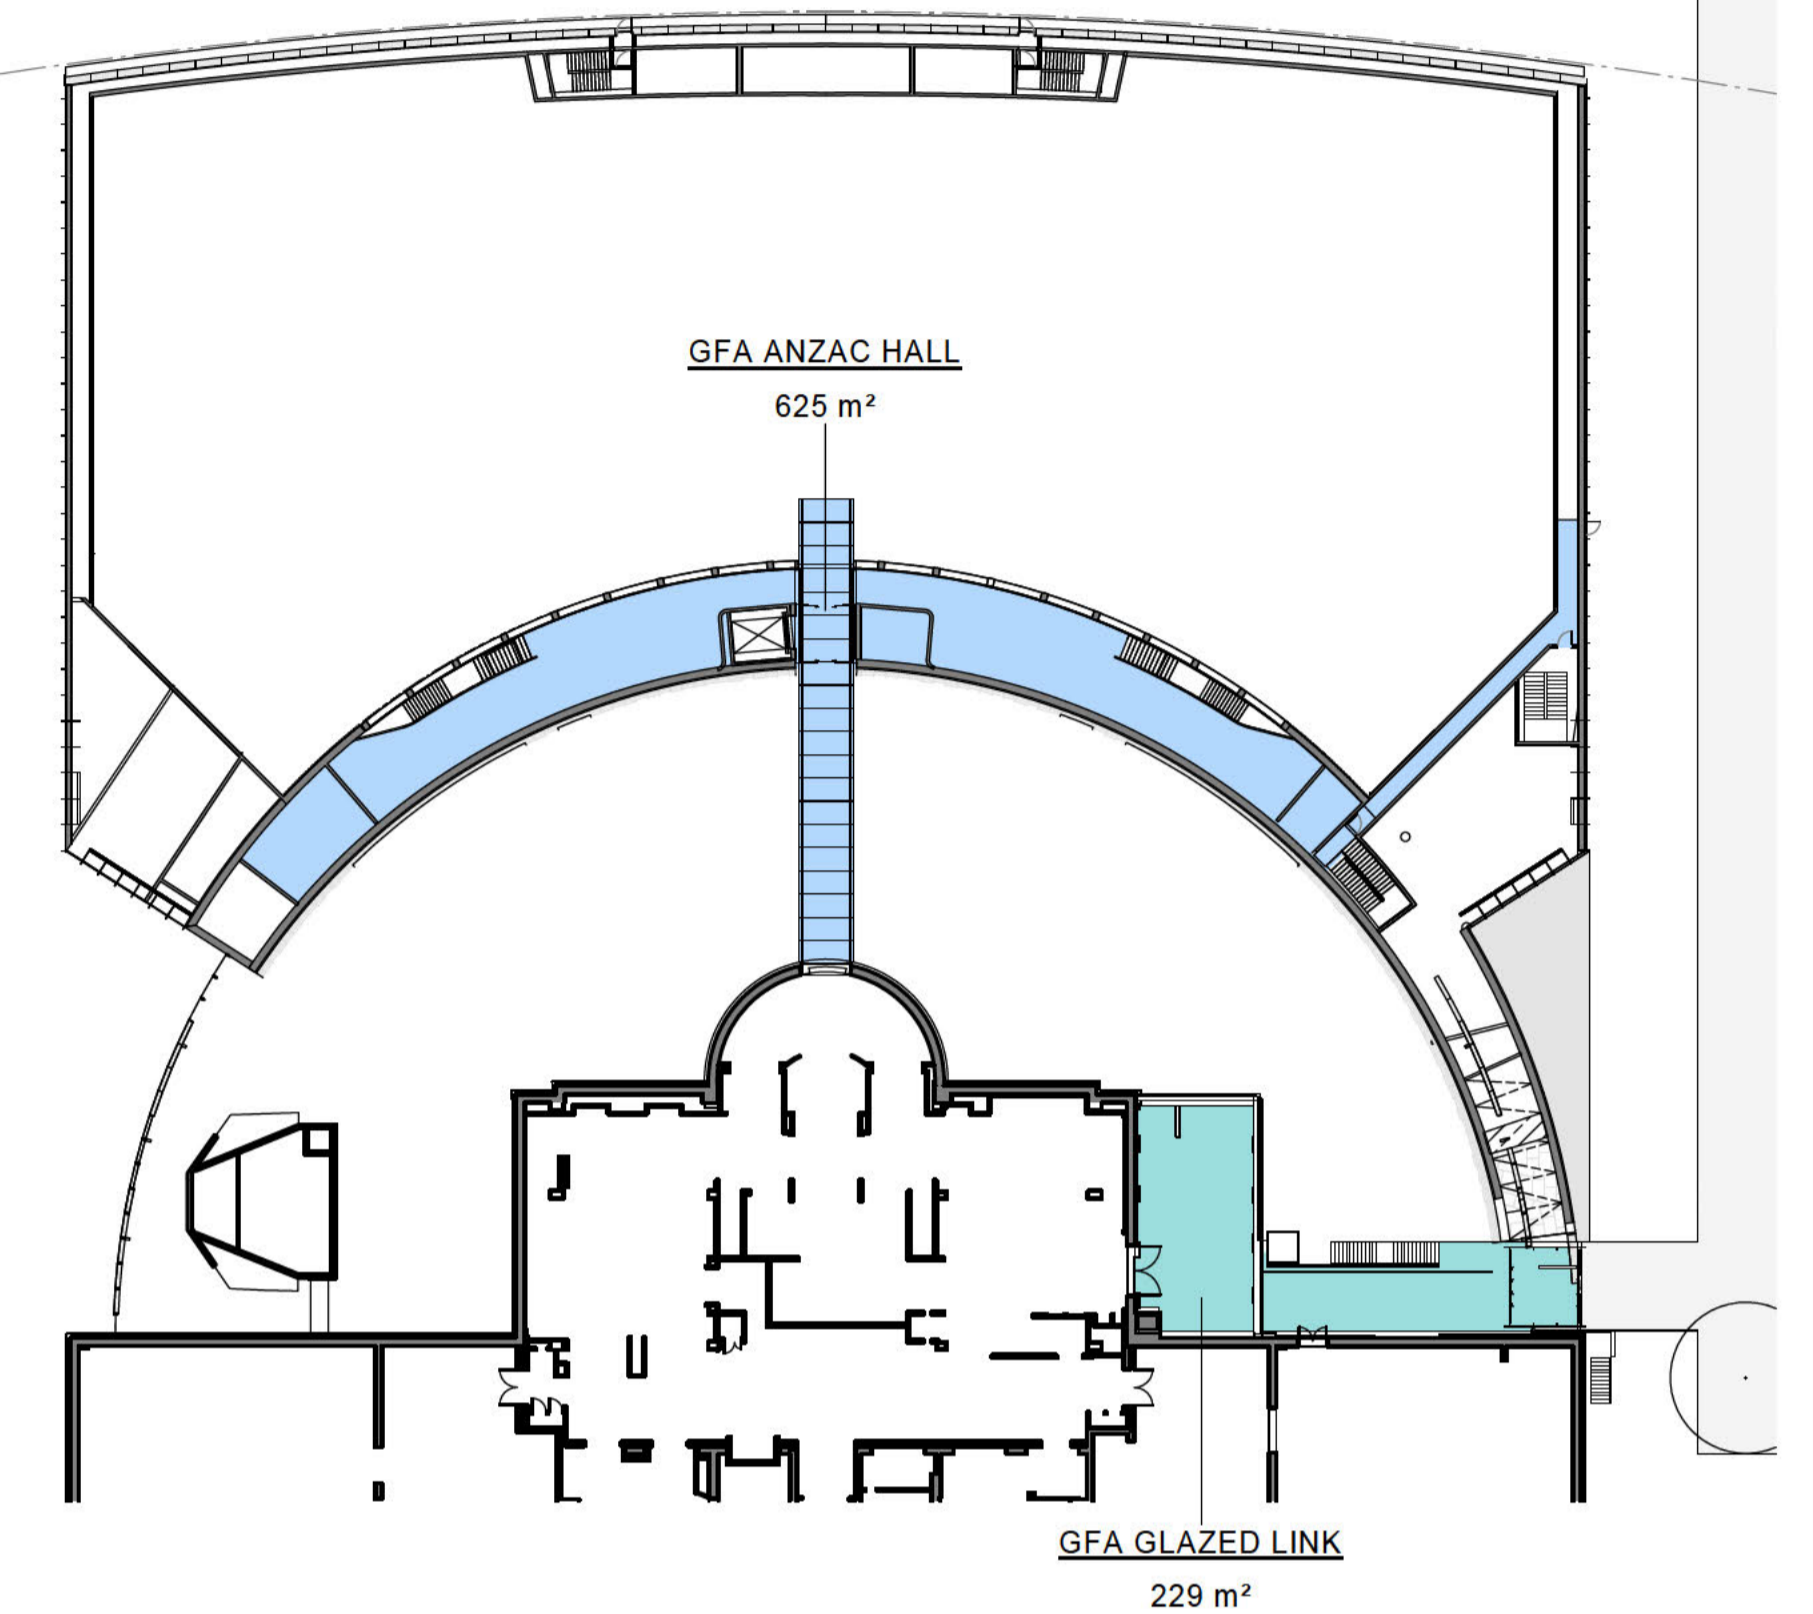

UPPER GALLERY MID LEVEL - EXISTING LEVEL 2

GROSS FLOOR AREA SCHEDULE			
LEVEL	ZONE	AREA	COMMENTS
LOWER GALLERY MAIN LEVEL	GFA ANZAC HALL	4800 m²	
LOWER GALLERY MID LEVEL	GFA ANZAC HALL	92 m²	
UPPER GALLERY MAIN LEVEL & GLAZED LINK - EXISTING LEVEL 1	GFA ANZAC HALL	5133 m²	
UPPER GALLERY MAIN LEVEL & GLAZED LINK - EXISTING LEVEL 1	GFA GLAZED LINK	2308 m²	INCORPORATES CAFE SPACE AND KITCHEN
UPPER GALLERY MID LEVEL - EXISTING LEVEL 2	GFA ANZAC HALL	625 m²	
UPPER GALLERY MID LEVEL - EXISTING LEVEL 2	GFA GLAZED LINK	229 m²	EXISTING STRUCTURE BELOW
TOTAL AREA		13187 m²	

ISSUE	DESCRIPTION	DWG STATUS	DATE	ISSUE	DESCRIPTION	DWG STATUS	DATE
1	FOR INFORMATION - IN LINE WITH DOEE SUBMISSION	I	27.09.2019				
2	FOR INFORMATION - AREAS	I	02.10.2019				
3	FOR INFORMATION	I	07.10.2019				
4	FOR CONSULTANT CO-ORDINATION	I	29.11.2019				

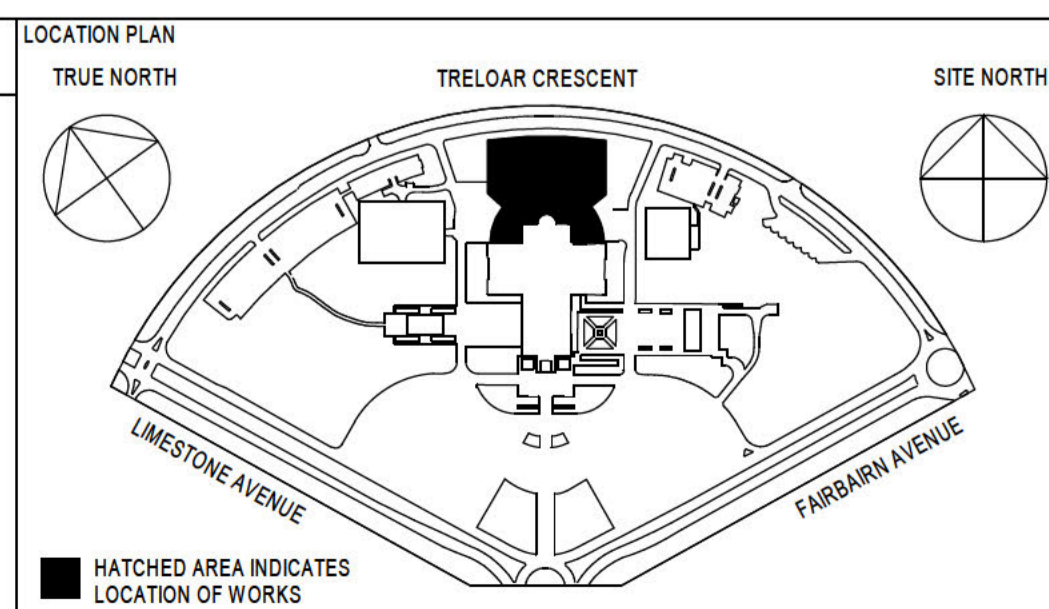

CLIENT
AUSTRALIAN WAR MEMORIAL
20 TRELOR CRESCENT
CAMPBELL ACT 2612

BLOCK 3 SECTION 39
CAMPBELL ACT

NOTES:
ALL DIMENSIONS ARE IN MILL METRES
LEVELS ARE IN METRES
DO NOT SCALE OFF DRAWING
USE FIGURED DIMENSIONS ONLY
CHECK DIMENSIONS ON SITE
SCALEBAR:


DRAWING STATUS ABBREVIATIONS:
I INFORMATION ONLY - (UNCONTROLLED)
C CONTROLLED ISSUE
P PRELIMINARY

CONSULTANT
COX ARCHITECTURE
LEVEL 1,
19 EASTLAKE PARADE,
KINGSTON, ACT2604

PH 02 6239 6255
919016.00


PROJECT
AWM DEVELOPMENT PROJECT
ANZAC HALL AND GLAZED LINK

DRAWING TITLE					
GROSS FLOOR AREAS					
DRAWN	CHECKED	APPROVED	SCALE	SIZE	
MM/JVK	JVK	PS	1 : 500	A1	
DATE 29.11.2019	DATE 29.11.2019	DATE 29.11.2019		REVISION DATE	
PROJECT STATUS			REVISION DATE		
CONCEPT DESIGN			29.11.2019		
DISCIPLINE					
ARCHITECTURAL					
DRAWING NO.					REVISION
AWM-0273-CD-A-295					4

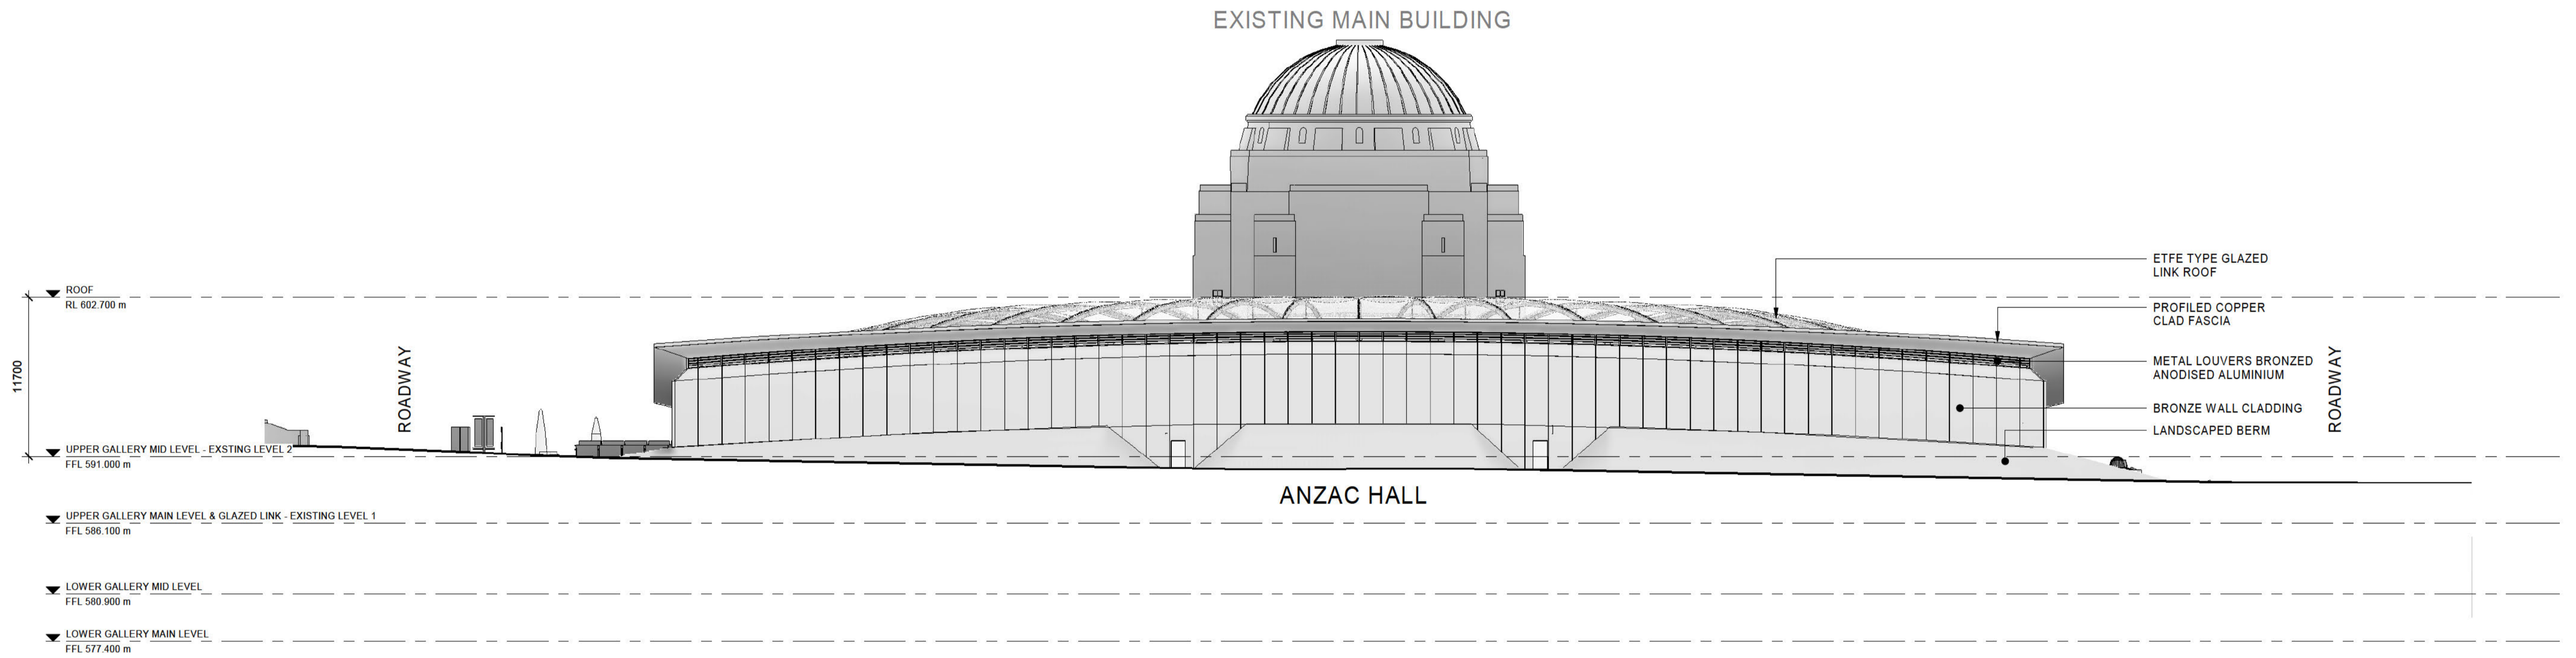


ISSUE	DESCRIPTION	DWG STATUS	DATE	ISSUE	DESCRIPTION	DWG STATUS	DATE
2	FOR INFORMATION	I	20.08.2019				
3	FOR REVIEW	I	27.08.2019				
4	FOR COST REVIEW	I	03.09.2019				
5	FOR COST REVIEW	I	06.09.2019				
6	FOR INFORMATION - IN LINE WITH DOEE SUBMISSION	I	27.09.2019				
7	FOR INFORMATION	I	07.10.2019				
8	FOR INFORMATION	I	22.10.2019				
9	FOR INFORMATION	I	05.11.2019				
10	FOR CONSULTANT CO-ORDINATION	I	29.11.2019				

<p>LOCATION PLAN TRUE NORTH</p> <p>HATCHED AREA INDICATES LOCATION OF WORKS</p>	<p>SITE NORTH</p>	<p>CLIENT AUSTRALIAN WAR MEMORIAL 20 TRELOAR CRESCENT CAMPBELL ACT 2612</p> <p>BLOCK 3 SECTION 39 CAMPBELL ACT</p> <p>NOTES: ALL DIMENSIONS ARE IN MILL METRES LEVELS ARE IN METRES DO NOT SCALE OFF DRAWING USE FIGURED DIMENSIONS ONLY CHECK DIMENSIONS ON SITE SCALEBAR:</p>	<p>AUSTRALIAN WAR MEMORIAL</p>	<p>CONSULTANT COX ARCHITECTURE LEVEL 1, 19 EASTLAKE PARADE, KINGSTON, ACT2604</p> <p>PH 02 6239 6255 919016.00</p> <p>DRAWING STATUS ABBREVIATIONS: I INFORMATION ONLY - (UNCONTROLLED) C CONTROLLED ISSUE P PRELIMINARY</p>	<p>PROJECT AWM DEVELOPMENT PROJECT ANZAC HALL AND GLAZED LINK</p>	<p>DRAWING TITLE NORTH ELEVATION</p> <table border="1"> <tr> <td>DRAWN</td> <td>MM</td> <td>CHECKED</td> <td>JVK</td> <td>APPROVED</td> <td>PS</td> <td>SCALE</td> <td>SIZE</td> </tr> <tr> <td>DATE</td> <td>29.11.2019</td> <td>DATE</td> <td>29.11.2019</td> <td>DATE</td> <td>29.11.2019</td> <td>1 : 250</td> <td>A1</td> </tr> </table> <p>PROJECT STATUS CONCEPT DESIGN</p> <p>REVISION DATE 29.11.2019</p> <p>DISCIPLINE ARCHITECTURAL</p> <p>DRAWING NO. AWM-0273-CD-A-300</p> <p>REVISION 10</p>	DRAWN	MM	CHECKED	JVK	APPROVED	PS	SCALE	SIZE	DATE	29.11.2019	DATE	29.11.2019	DATE	29.11.2019	1 : 250	A1
DRAWN	MM	CHECKED	JVK	APPROVED	PS	SCALE	SIZE															
DATE	29.11.2019	DATE	29.11.2019	DATE	29.11.2019	1 : 250	A1															

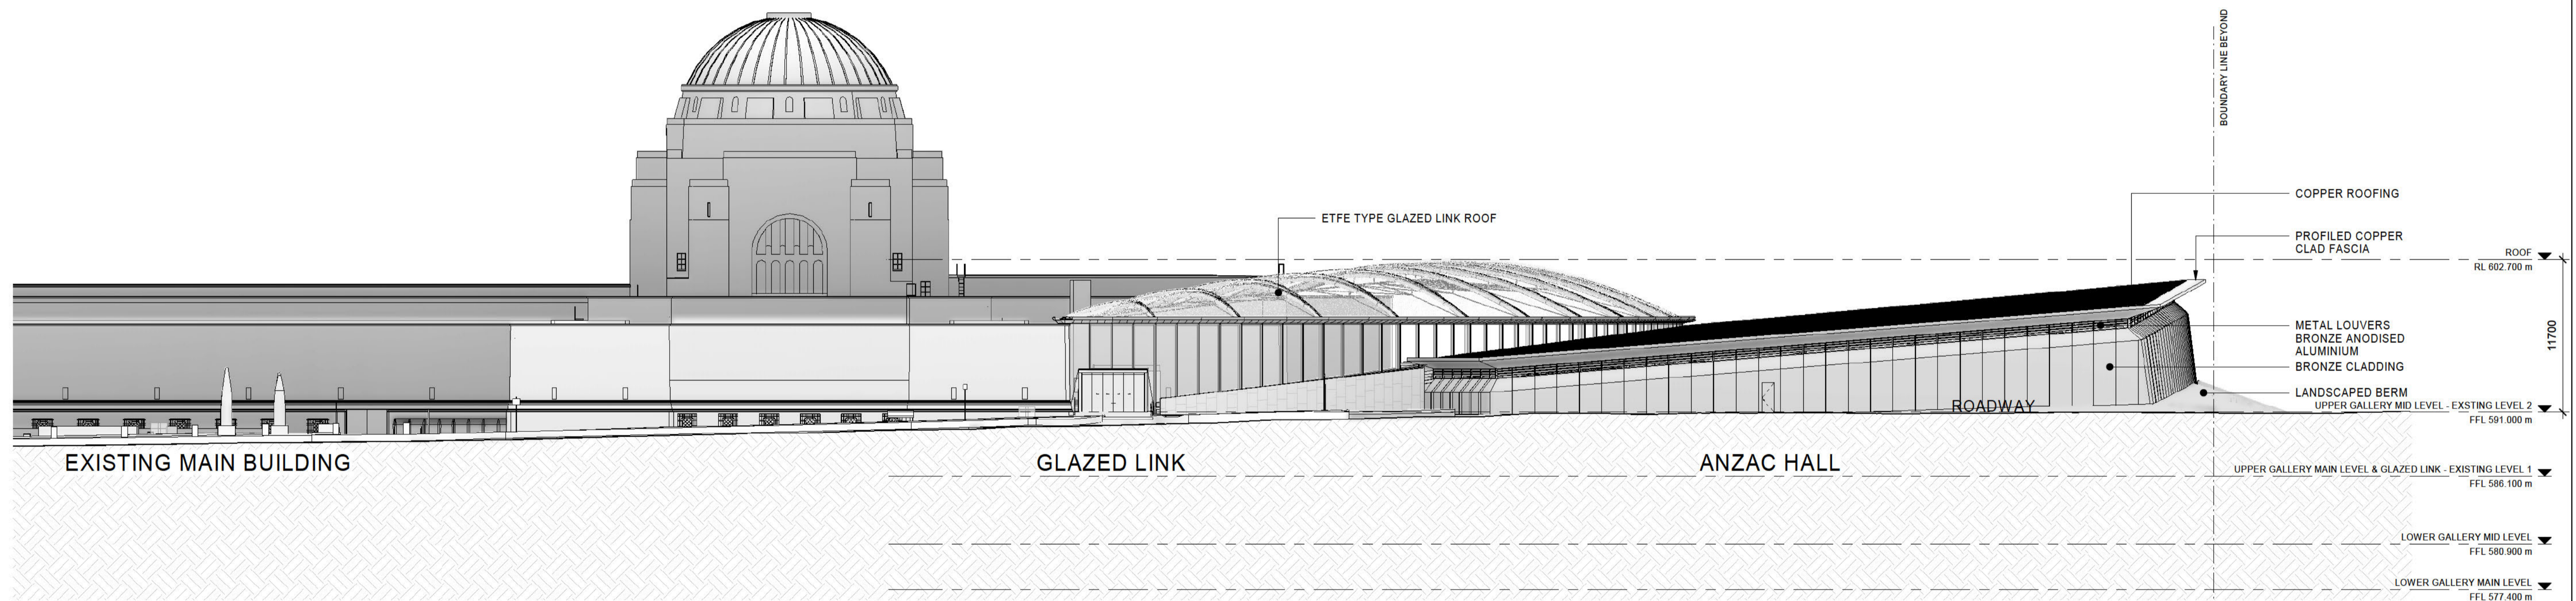


ISSUE	DESCRIPTION	DWG STATUS	DATE	ISSUE	DESCRIPTION	DWG STATUS	DATE
2	FOR INFORMATION	I	20.08.2019				
3	FOR REVIEW	I	27.08.2019				
4	FOR COST REVIEW	I	03.09.2019				
5	FOR COST REVIEW	I	06.09.2019				
6	FOR INFORMATION - IN LINE WITH DOEE SUBMISSION	I	27.09.2019				
7	FOR INFORMATION	I	07.10.2019				
8	FOR INFORMATION	I	22.10.2019				
9	FOR INFORMATION	I	05.11.2019				
10	FOR CONSULTANT CO-ORDINATION	I	29.11.2019				

<p>LOCATION PLAN TRUE NORTH</p> <p>TRELOAR CRESCENT LIMESTONE AVENUE FAIRBAIRN AVENUE</p> <p>■ HATCHED AREA INDICATES LOCATION OF WORKS</p>	<p>SITE NORTH</p>	<p>CLIENT AUSTRALIAN WAR MEMORIAL 20 TRELOAR CRESCENT CAMPBELL ACT 2612</p> <p>BLOCK 3 SECTION 39 CAMPBELL ACT</p> <p>NOTES: ALL DIMENSIONS ARE IN MILL METRES LEVELS ARE IN METRES DO NOT SCALE OFF DRAWING USE FIGURED DIMENSIONS ONLY CHECK DIMENSIONS ON SITE SCALEBAR:</p>	<p>AUSTRALIAN WAR MEMORIAL</p> <p>DRAWING STATUS ABBREVIATIONS: I INFORMATION ONLY - (UNCONTROLLED) C CONTROLLED ISSUE P PRELIMINARY</p>	<p>CONSULTANT COX ARCHITECTURE LEVEL 1, 19 EASTLAKE PARADE, KINGSTON, ACT2604</p> <p>PH 02 6239 6255 919016.00</p> <p>PROJECT AWM DEVELOPMENT PROJECT ANZAC HALL AND GLAZED LINK</p>	<p>DRAWING TITLE EAST ELEVATION</p> <table border="1"> <tr> <td>DRAWN</td> <td>MM</td> <td>CHECKED</td> <td>JVK</td> <td>APPROVED</td> <td>PS</td> <td>SCALE</td> <td>SIZE</td> </tr> <tr> <td>DATE</td> <td>29.11.2019</td> <td>DATE</td> <td>29.11.2019</td> <td>DATE</td> <td>29.11.2019</td> <td>1 : 250</td> <td>A1</td> </tr> </table> <p>PROJECT STATUS CONCEPT DESIGN</p> <p>REVISION DATE 29.11.2019</p> <p>DISCIPLINE ARCHITECTURAL</p> <p>DRAWING NO. AWM-0273-CD-A-301</p> <p>REVISION 10</p>	DRAWN	MM	CHECKED	JVK	APPROVED	PS	SCALE	SIZE	DATE	29.11.2019	DATE	29.11.2019	DATE	29.11.2019	1 : 250	A1
DRAWN	MM	CHECKED	JVK	APPROVED	PS	SCALE	SIZE														
DATE	29.11.2019	DATE	29.11.2019	DATE	29.11.2019	1 : 250	A1														

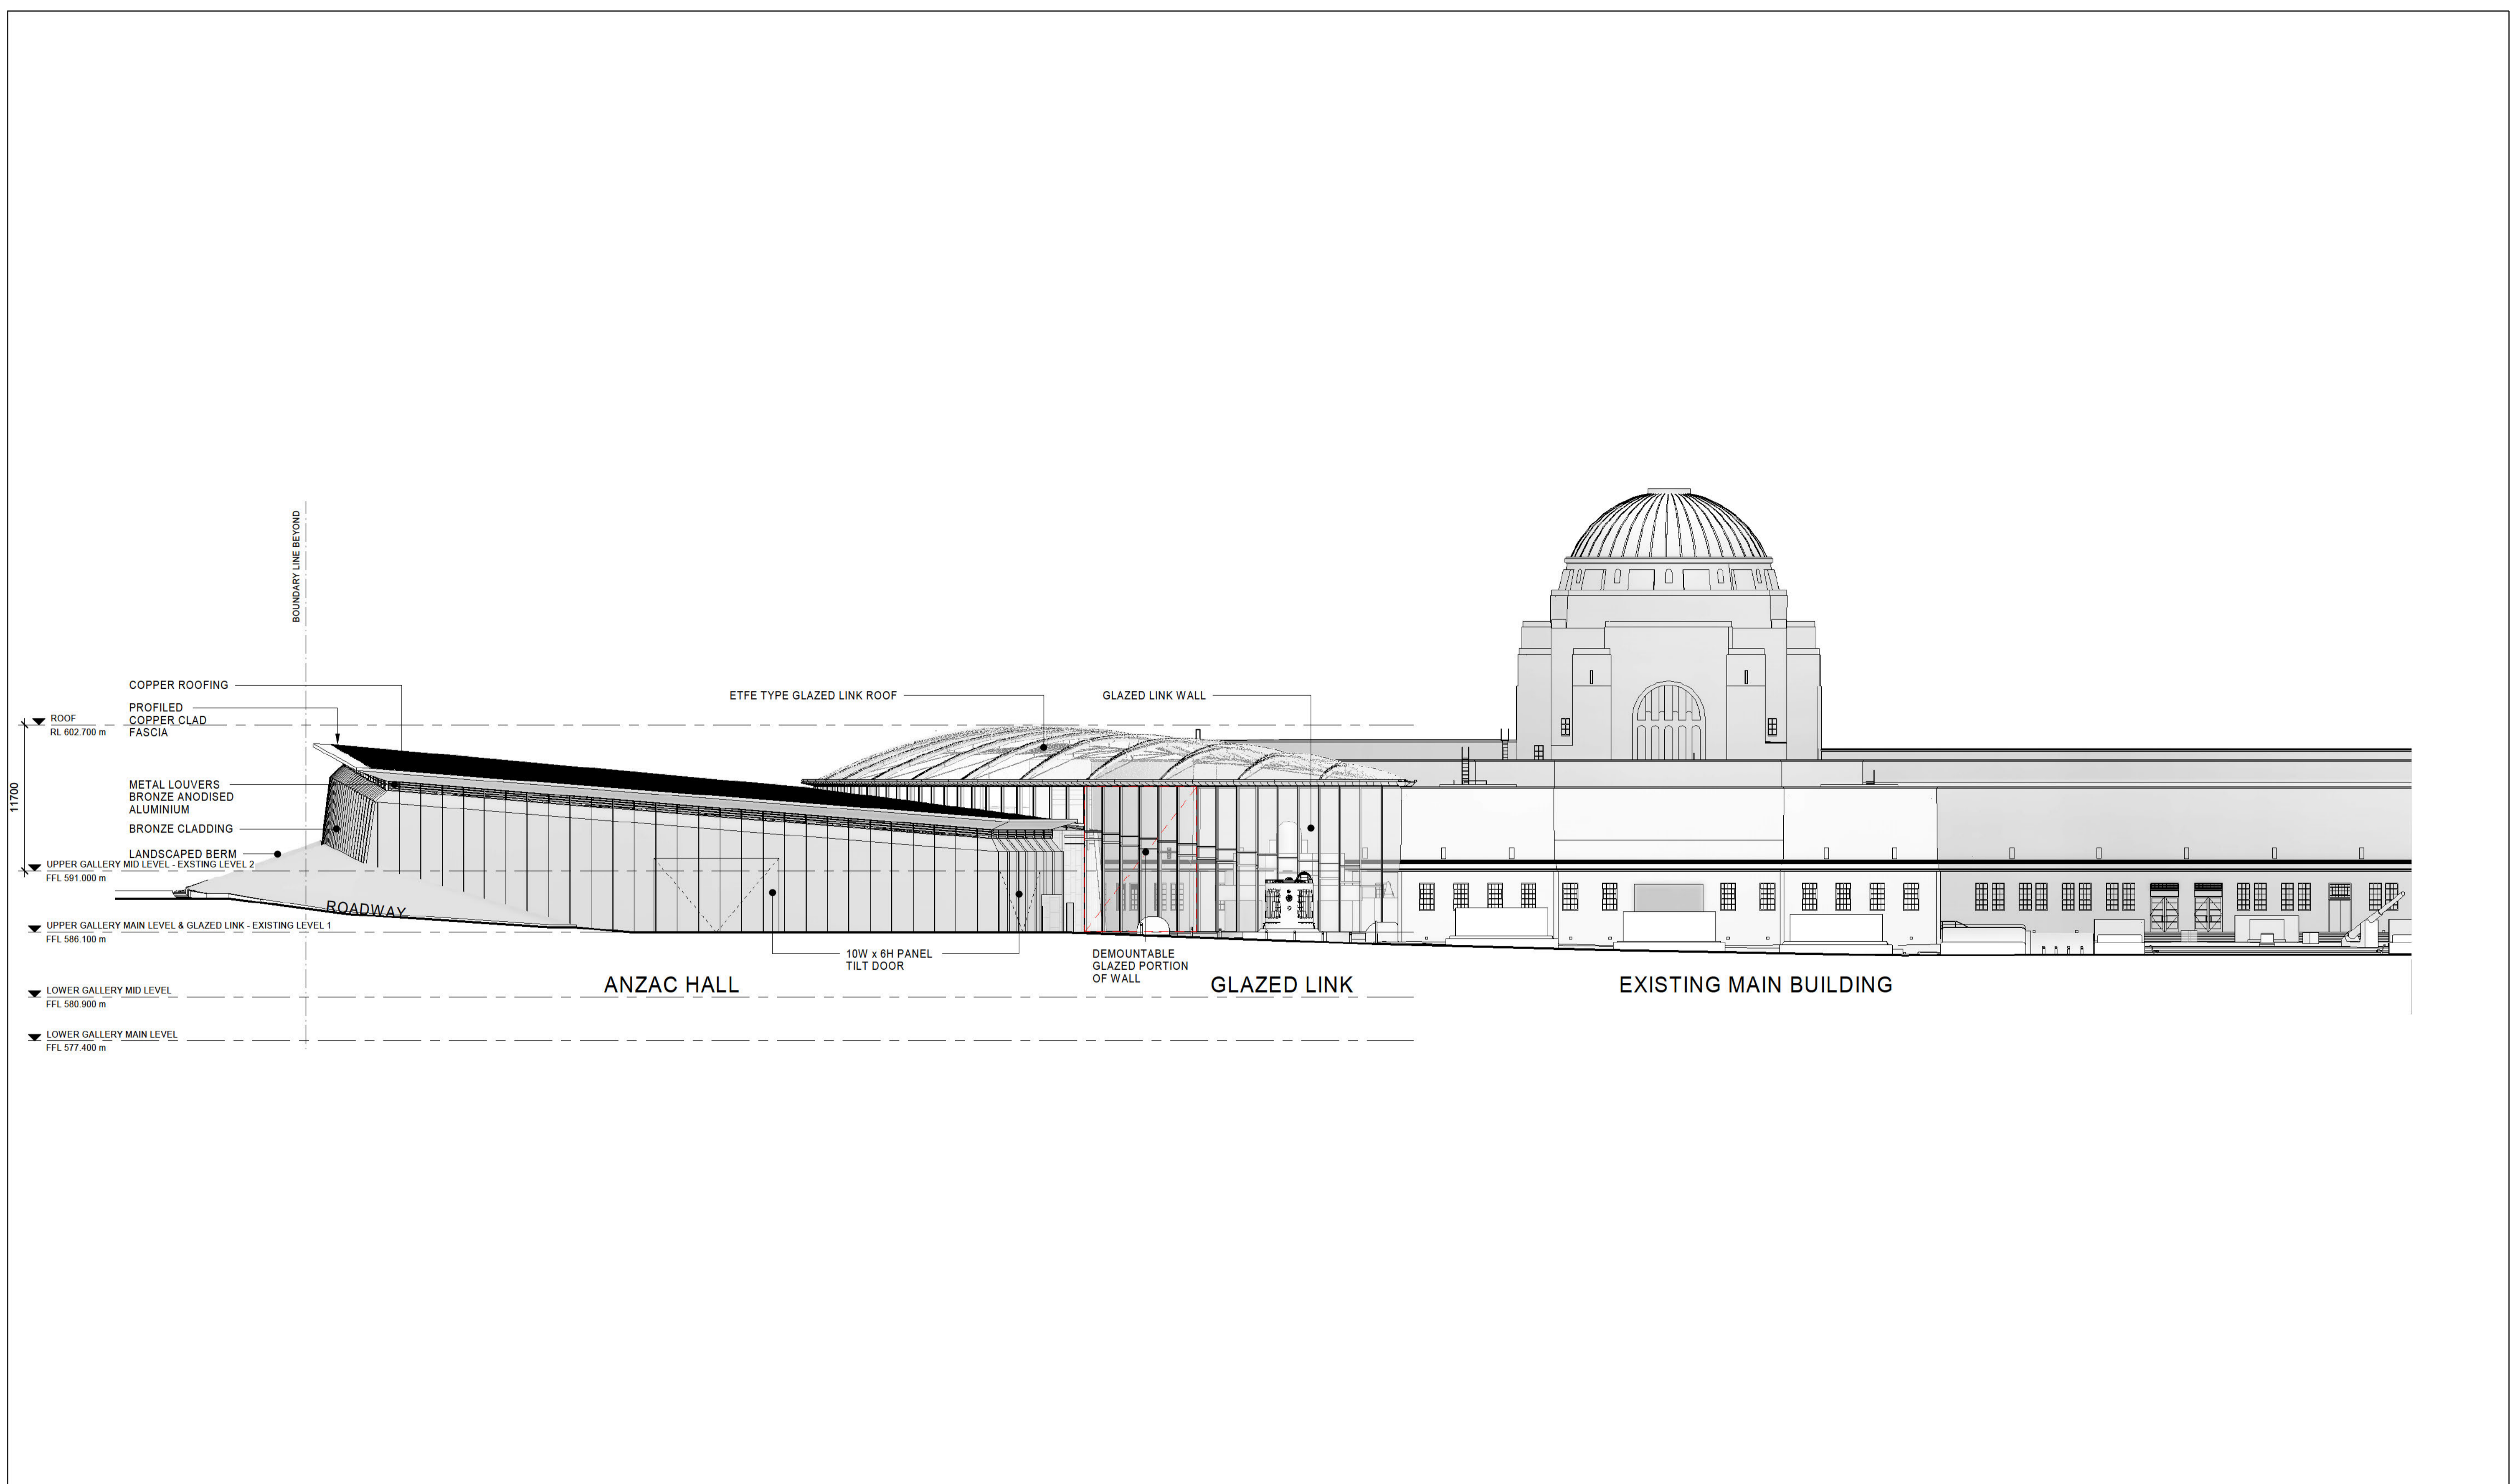

ISSUE	DESCRIPTION	DWG STATUS	DATE	ISSUE	DESCRIPTION	DWG STATUS	DATE
2	FOR INFORMATION	I	20.08.2019				
3	FOR REVIEW	I	27.08.2019				
4	FOR COST REVIEW	I	03.09.2019				
5	FOR COST REVIEW	I	06.09.2019				
6	FOR INFORMATION - IN LINE WITH DOEE SUBMISSION	I	27.09.2019				
7	FOR INFORMATION	I	07.10.2019				
8	FOR INFORMATION	I	22.10.2019				
9	FOR INFORMATION	I	05.11.2019				
10	FOR CONSULTANT CO-ORDINATION	I	29.11.2019				

<p>LOCATION PLAN TRUE NORTH</p> <p>HATCHED AREA INDICATES LOCATION OF WORKS</p>	<p>SITE NORTH</p>	<p>CLIENT AUSTRALIAN WAR MEMORIAL 20 TRELOR CRESCENT CAMPBELL ACT 2612</p> <p>BLOCK 3 SECTION 39 CAMPBELL ACT</p> <p>NOTES: ALL DIMENSIONS ARE IN MILL METRES LEVELS ARE IN METRES DO NOT SCALE OFF DRAWING USE FIGURED DIMENSIONS ONLY CHECK DIMENSIONS ON SITE SCALEBAR:</p>	<p>DRAWING STATUS ABBREVIATIONS: I INFORMATION ONLY - (UNCONTROLLED) C CONTROLLED ISSUE P PRELIMINARY</p>	<p>CONSULTANT COX ARCHITECTURE LEVEL 1, 19 EASTLAKE PARADE, KINGSTON, ACT2604</p> <p>PH 02 6239 6255 919016.00</p> <p>PROJECT AWM DEVELOPMENT PROJECT ANZAC HALL AND GLAZED LINK</p>	<p>DRAWING TITLE WEST ELEVATION</p> <table border="1"> <tr> <td>DRAWN</td> <td>MM</td> <td>CHECKED</td> <td>JVK</td> <td>APPROVED</td> <td>PS</td> <td>SCALE</td> <td>SIZE</td> </tr> <tr> <td>DATE</td> <td>29.11.2019</td> <td>DATE</td> <td>29.11.2019</td> <td>DATE</td> <td>29.11.2019</td> <td>1 : 250</td> <td>A1</td> </tr> </table> <p>PROJECT STATUS CONCEPT DESIGN</p> <p>REVISION DATE 29.11.2019</p> <p>DISCIPLINE ARCHITECTURAL</p> <p>DRAWING NO. AWM-0273-CD-A-303</p> <p>REVISION 10</p>	DRAWN	MM	CHECKED	JVK	APPROVED	PS	SCALE	SIZE	DATE	29.11.2019	DATE	29.11.2019	DATE	29.11.2019	1 : 250	A1
DRAWN	MM	CHECKED	JVK	APPROVED	PS	SCALE	SIZE														
DATE	29.11.2019	DATE	29.11.2019	DATE	29.11.2019	1 : 250	A1														

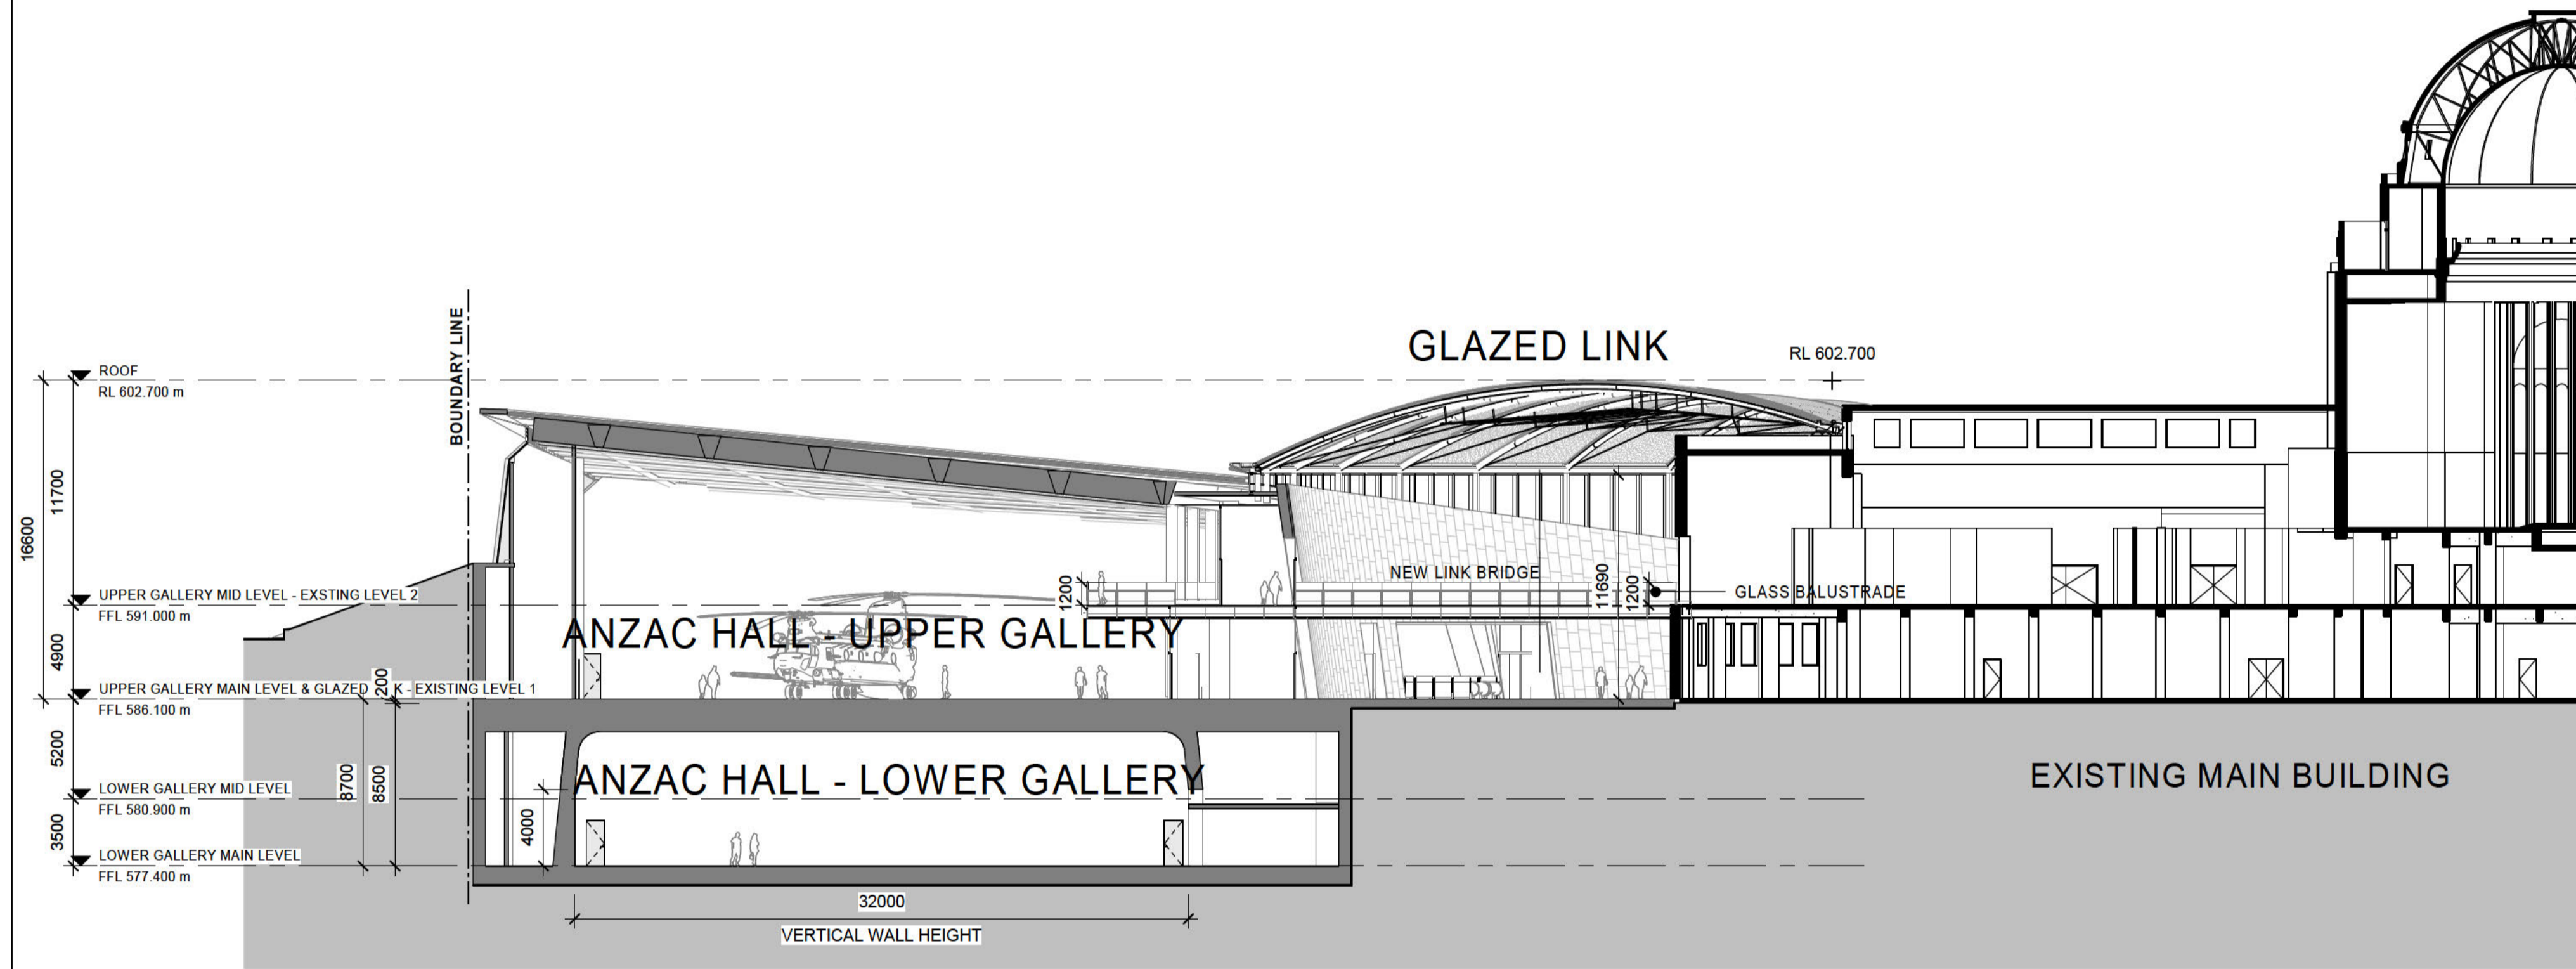

ISSUE	DESCRIPTION	DWG STATUS	DATE	ISSUE	DESCRIPTION	DWG STATUS	DATE
1	FOR INFORMATION	I	06.08.2019				
2	FOR REVIEW	I	27.08.2019				
3	FOR COST REVIEW	I	03.09.2019				
4	FOR INFORMATION - IN LINE WITH DOEE SUBMISSION	I	27.09.2019				
5	FOR INFORMATION	I	07.10.2019				
6	FOR INFORMATION	I	22.10.2019				
7	FOR INFORMATION	I	05.11.2019				
8	FOR CONSULTANT CO-ORDINATION	I	29.11.2019				

<p>LOCATION PLAN TRUE NORTH</p> <p>HATCHED AREA INDICATES LOCATION OF WORKS</p>	<p>SITE NORTH</p>	<p>CLIENT AUSTRALIAN WAR MEMORIAL 20 TRELOAR CRESCENT CAMPBELL ACT 2612</p> <p>BLOCK 3 SECTION 39 CAMPBELL ACT</p> <p>AUSTRALIAN WAR MEMORIAL</p>	<p>CONSULTANT COX ARCHITECTURE LEVEL 1, 19 EASTLAKE PARADE, KINGSTON, ACT2604</p> <p>PH 02 6239 6255 919016.00</p>	<p>DRAWING TITLE SECTION AA</p> <table border="1"> <tr> <td>DRAWN</td> <td>MM</td> <td>CHECKED</td> <td>JVK</td> <td>APPROVED</td> <td>PS</td> <td>SCALE</td> <td>SIZE</td> </tr> <tr> <td>DATE</td> <td>29.11.2019</td> <td>DATE</td> <td>29.11.2019</td> <td>DATE</td> <td>29.11.2019</td> <td>1 : 250</td> <td>A1</td> </tr> </table> <p>PROJECT STATUS CONCEPT DESIGN</p> <p>REVISION DATE 29.11.2019</p> <p>DISCIPLINE ARCHITECTURAL</p> <p>DRAWING NO. AWM-0273-CD-A-400</p> <p>REVISION 8</p>	DRAWN	MM	CHECKED	JVK	APPROVED	PS	SCALE	SIZE	DATE	29.11.2019	DATE	29.11.2019	DATE	29.11.2019	1 : 250	A1
DRAWN	MM	CHECKED	JVK	APPROVED	PS	SCALE	SIZE													
DATE	29.11.2019	DATE	29.11.2019	DATE	29.11.2019	1 : 250	A1													

<p>NOTES:</p> <p>ALL DIMENSIONS ARE IN MILL METRES LEVELS ARE IN METRES DO NOT SCALE OFF DRAWING USE FIGURED DIMENSIONS ONLY CHECK DIMENSIONS ON SITE</p> <p>SCALEBAR:</p>	<p>DRAWING STATUS ABBREVIATIONS:</p> <p>I INFORMATION ONLY - (UNCONTROLLED) C CONTROLLED ISSUE P PRELIMINARY</p>	<p>PROJECT AWM DEVELOPMENT PROJECT ANZAC HALL AND GLAZED LINK</p>
--	--	---