


**LEGEND**

- 1. CLOTHING STORE
- 2. COMBINED MESS SITE
- 3. OFFICER TRAINING SCHOOL PRECINCT

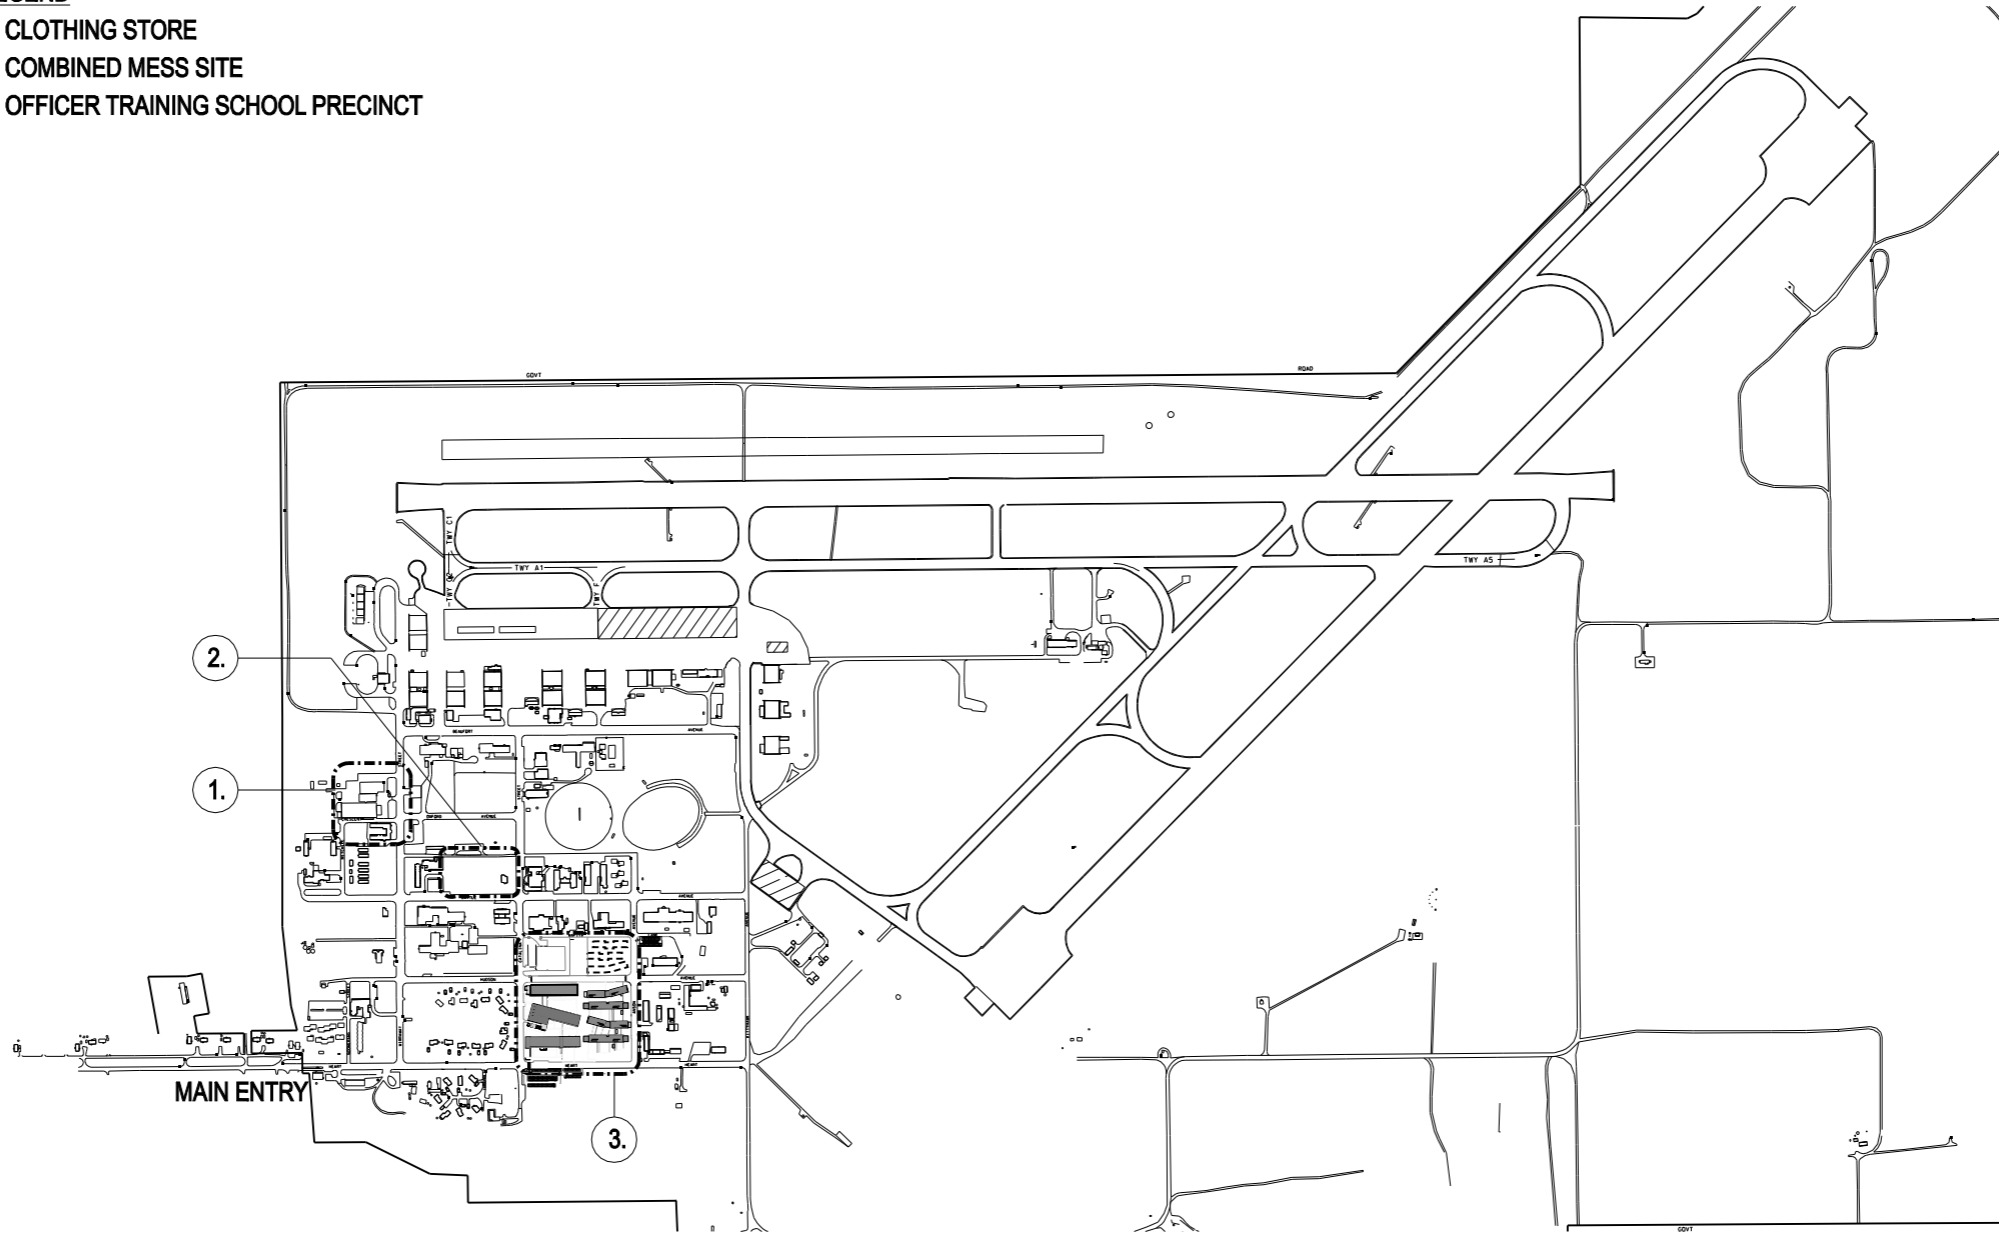

**RAAF COLLEGE RELOCATION  
EAST SALE - BASE SITE PLAN**

PWC\_BSP001  
SCALE 1:15000 @A4

