


**LEGEND**

- 1. No 1 RECRUIT TRAINING UNIT PRECINCT
- 2. EXISTING DENTAL UNIT
- 3. PROPOSED CONFIDENCE COURSE AND ABSEILING TOWER
- 4. EXISTING MEDICAL CENTRE BUILDING
- 5. EXISTING PARADE GROUND
- 6. EXISTING AIRMENS MESS
- 7. EXISTING CLOTHING STORE

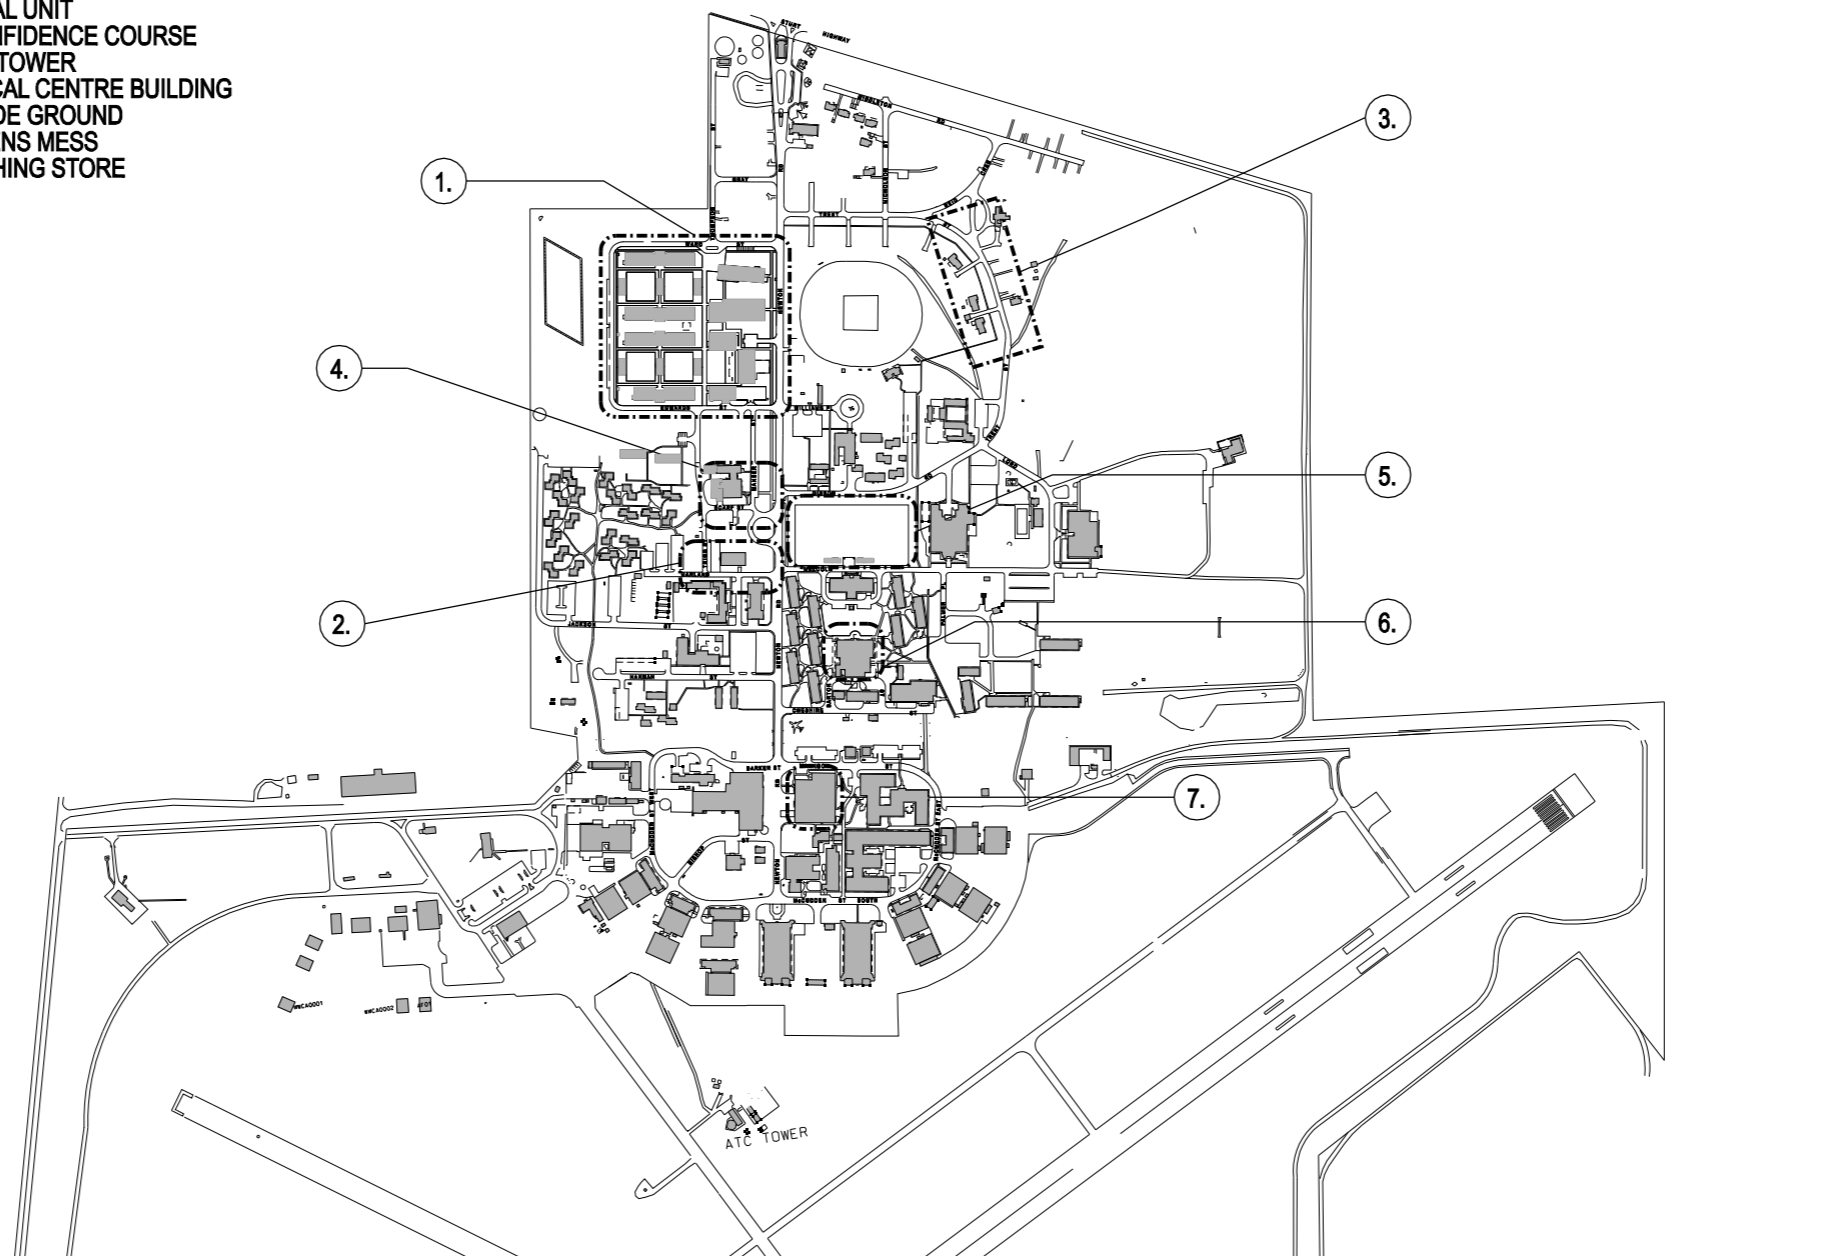

**RAAF COLLEGE RELOCATION**  
**WAGGA - No 1 RECRUIT TRAINING UNIT - BASE SITE PLAN**

PWC\_BSP002  
SCALE 1:10000 @A4

