



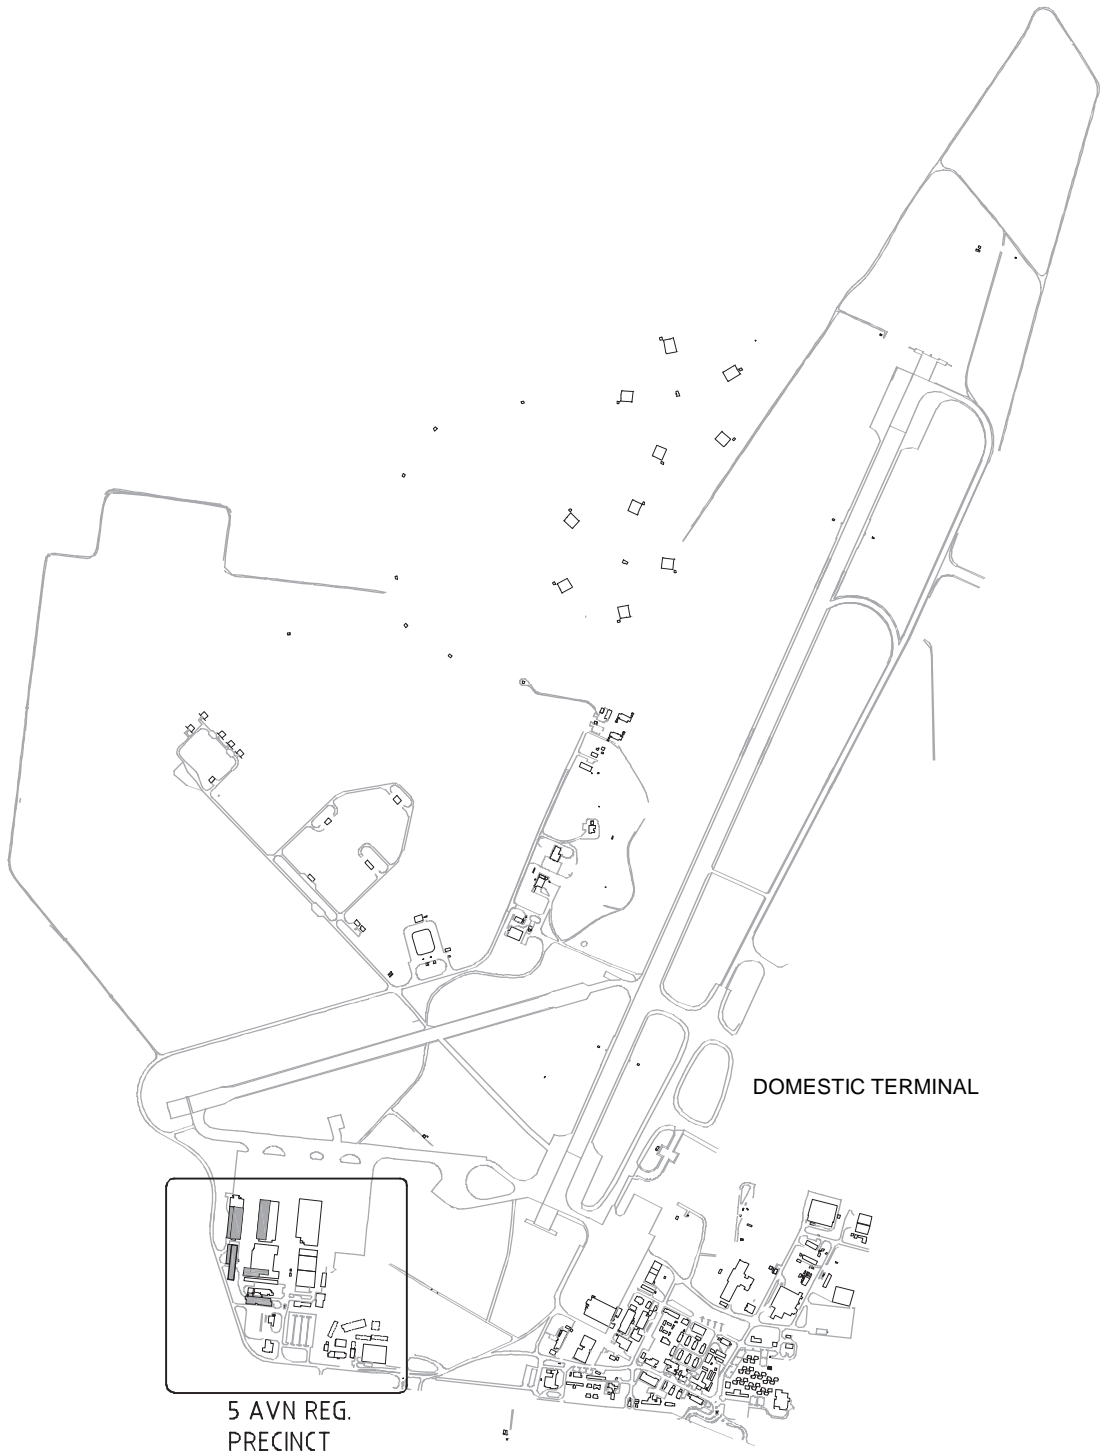

Attachment 1 - Location Plan

 

DOMESTIC TERMINAL

5 AVN REG.
PRECINCT



Attachment 2 - RAAF Base Townsville



MINOR WORK TO HELICOPTER SHELTERS

GSE STORE

GSE WORKSHOP

Dp1 STORE

RPS ADMINISTRATION

RECONFIGURE RPS STORE

TSS WORKSHOP CONVERSIONS

TRAINING/MISSION PLANNING

ZONE FOR FUTURE DEVELOPMENT

REFURBISHMENT / CONVERSION

NEW WORK

ZONE FOR FUTURE CARPARK

FUTURE CARPARKS (230 SPACES)

PROPOSED CARPARK

PEDESTRIAN BRIDGE

NEW ACCESS ROAD

0 10000 20000 30000 40000 50000
SCALE IN MILLIMETRES (1:1 ORIGINAL SIZE)

Attachment 3 - Site Plan


TO ANNANVILLE ← INGHAM ROAD → TO TOWNVILLE

SITE PLAN
SCALE: 1:1000


DESIGN DEVELOPMENT

Attachment 3

ARCHITECTURAL ASSOCIATION: BICEVSKIS CONSULTING ARCHITECTURAL ASSOCIATION B I C E V S K I S ARCHITECTS		CLIENT: Australian Government Department of Defence Logistics Services & Infrastructure Group	PROJECT MANAGER: GHD CLIENTS PEOPLE PERFORMANCE THINK GHD PROJECTS Level 4, 201 Charlotte St Brisbane QLD 4000 Australia GPO Box 668 Brisbane QLD 4001 T 61 7 2316 3000 F 61 7 2316 3333 E brenmal@ghd.com.au W www.ghd.com.au	DO NOT SCALE GHD Pty Ltd Conditions of Use: This document may only be used by GHD clients (and any other person who GHD has agreed in writing to use this document) for the purpose for which it was prepared and must not be used for any other person or for any other purpose.	Drawn: C. HICKLING Drafting Check: PAF Approved: Date: Scale: 1:1000	Designed: PBICEVSKIS Design Check: PAF Approved: Date: Scale:	Client: DEPARTMENT OF DEFENCE - CSIG Project: AIR 9000 PHASE 2 FACILITIES PROJECT Title: RAAF BASE TOWNVILLE SITE PLAN Original Size: A1 Drawing No: 41-15357-A002	Rev: B
---	--	---	---	--	---	---	---	---------------

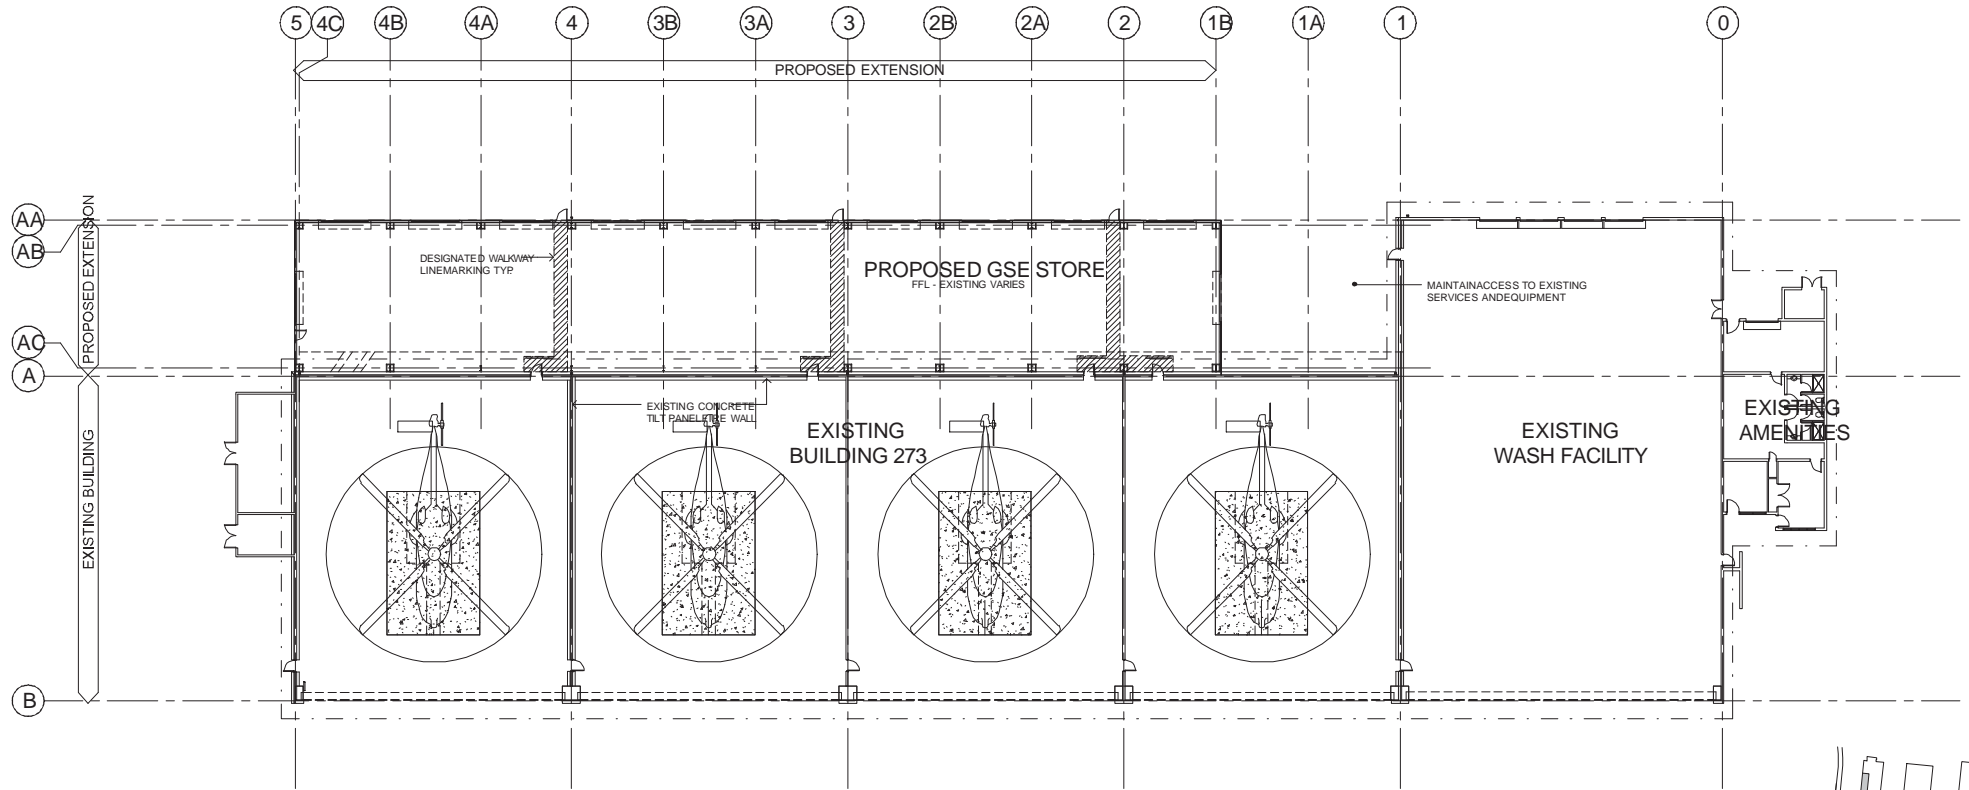



PROPOSED GROUND FLOOR PLAN
SCALE: 1:200

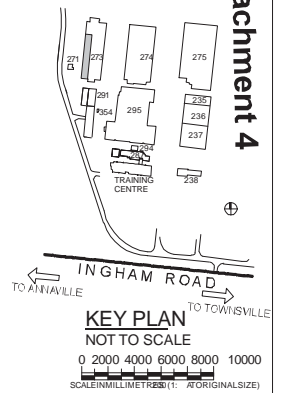

Attachment 4 - Aircraft Shelters / Ground Support Equipment Store

Attachment 4


ARCHITECT IN ASSOCIATION: BICEVSKIS CONSULTING ARCHITECT ASSOCIATION DILLON ARCHITECTS LANDSCAPE ARCHITECTS WSA PLACE PLANNING AND DESIGN ACUSTIC CONSULTANT: ERM COST CONSULTANT: WILDEAND WOLLARD		CLIENT: Australian Government Defence Services Group	PROJECT MANAGER: THINC GHD CLIENTS PEOPLE PERFORMANCE	ARCHITECTURAL AND ENGINEERING CONSULTANT: DO NOT SCALE GHD Pty Ltd Conditions of Use: This document may only be used by GHD or its client (and any other person who GHD has agreed can use this document) for the purpose for which it was prepared and must not be used by any other person for any other purpose.	Drawn: C. HICKLING Checked: PAB Approved: PAB Date: Scale: As indicated	Designed: P. BICEVSKIS Design Check: PAB Approved: PAB Date: This drawing must not be used for construction unless signed as Approved	Client: DEPARTMENT OF DEFENCE - CSIG Project: AIR 9000 PHASE 2 FACILITIES PROJECT Title: RAAF BASE TOWNSVILLE - BUILDING 273 FLOOR PLAN Original Size: A1 Drawing No: 41-15357-A100 Rev:
--	--	--	---	---	---	---	--

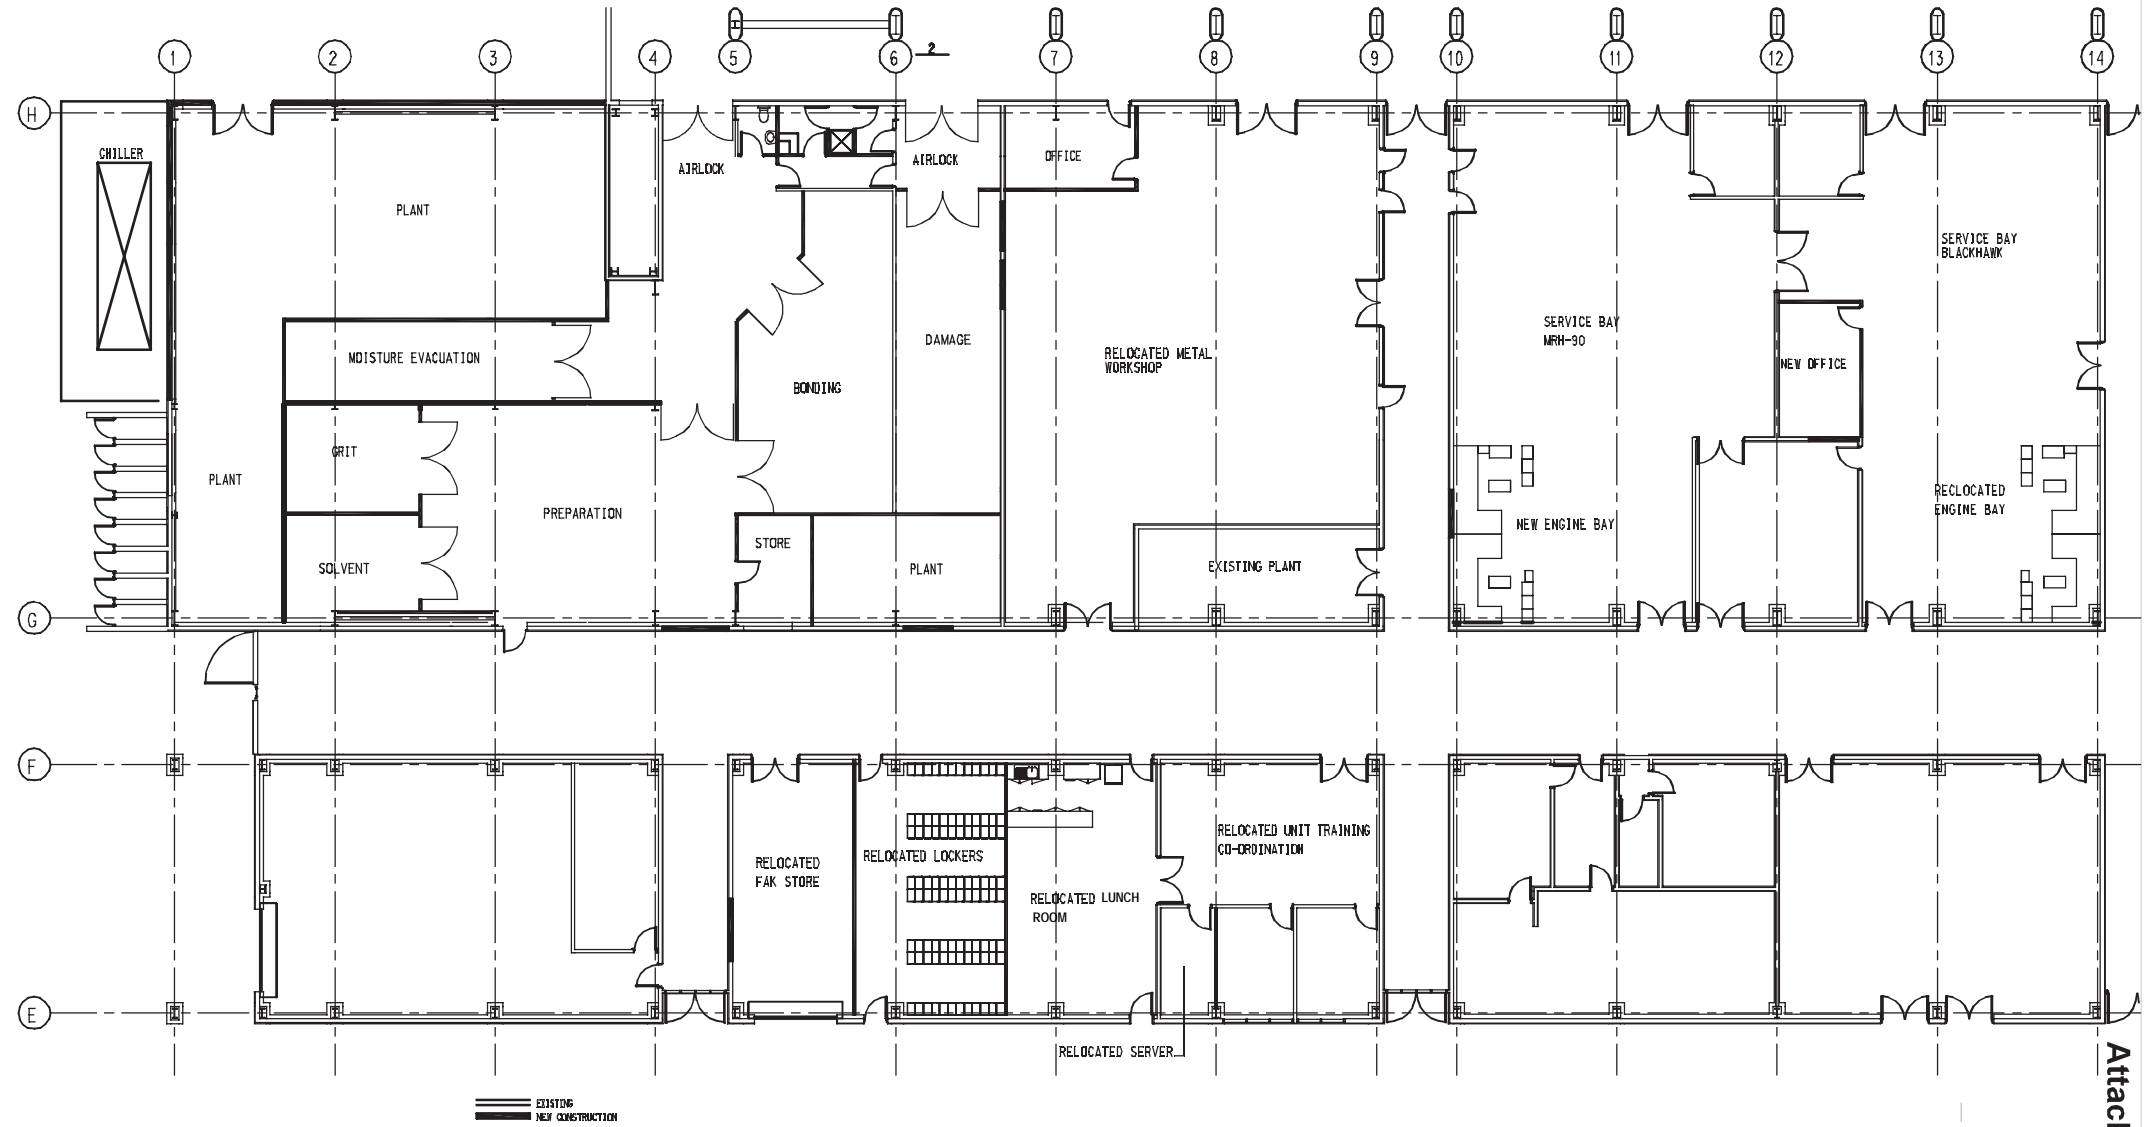 

Attachment 5 - Technical Support Squadron Workshops

Attachment 5

ARCHITECT IN ASSOCIATION: BUSINESS CONSULTING ARCHITECT IN ASSOCIATION: 31.111.10000 LANDSCAPE ARCHITECT: WSA PLACE PLANNING AND DESIGN ACOUSTIC CONSULTANT: ERM COST CONSULTANT: WIDE AND WICKLAND				CLIENT: 	PROJECT MANAGER: 	ARCHITECTURE AND ENGINEERING CONSULTANTS: GHD CLIENTS PEOPLE PERFORMANCE Level 4, 201 Charlotte St Brisbane QLD 4000 Australia T 61 7 3316 3000 F 61 7 3316 3333 E bnenall@ghd.com.au W www.ghd.com.au	DO NOT SCALE GHD Pty Ltd Conditions of Use: This document may only be used by GHD's client (and any other person who GHD has agreed can use this document) for the purpose for which it was prepared and must not be used by any other person or for any other purpose.	Drawn Drafting Check Approved Date Scale 1:1000	Designed P. BICEVSKIS Design Check This Drawing must not be used for construction unless signed as approved	CLIENT DEPARTMENT OF DEFENCE - CSIG AIR 9000 PHASE 2 FACILITIES PROJECT RAAF BASE TOWNSVILLE - BUILDING 295 FLOOR PLAN Drawing No: 41-15357-A401	Title Sheet No: A1 Rev:
---	--	--	--	-------------	----------------------	---	---	---	---	--	--------------------------------------

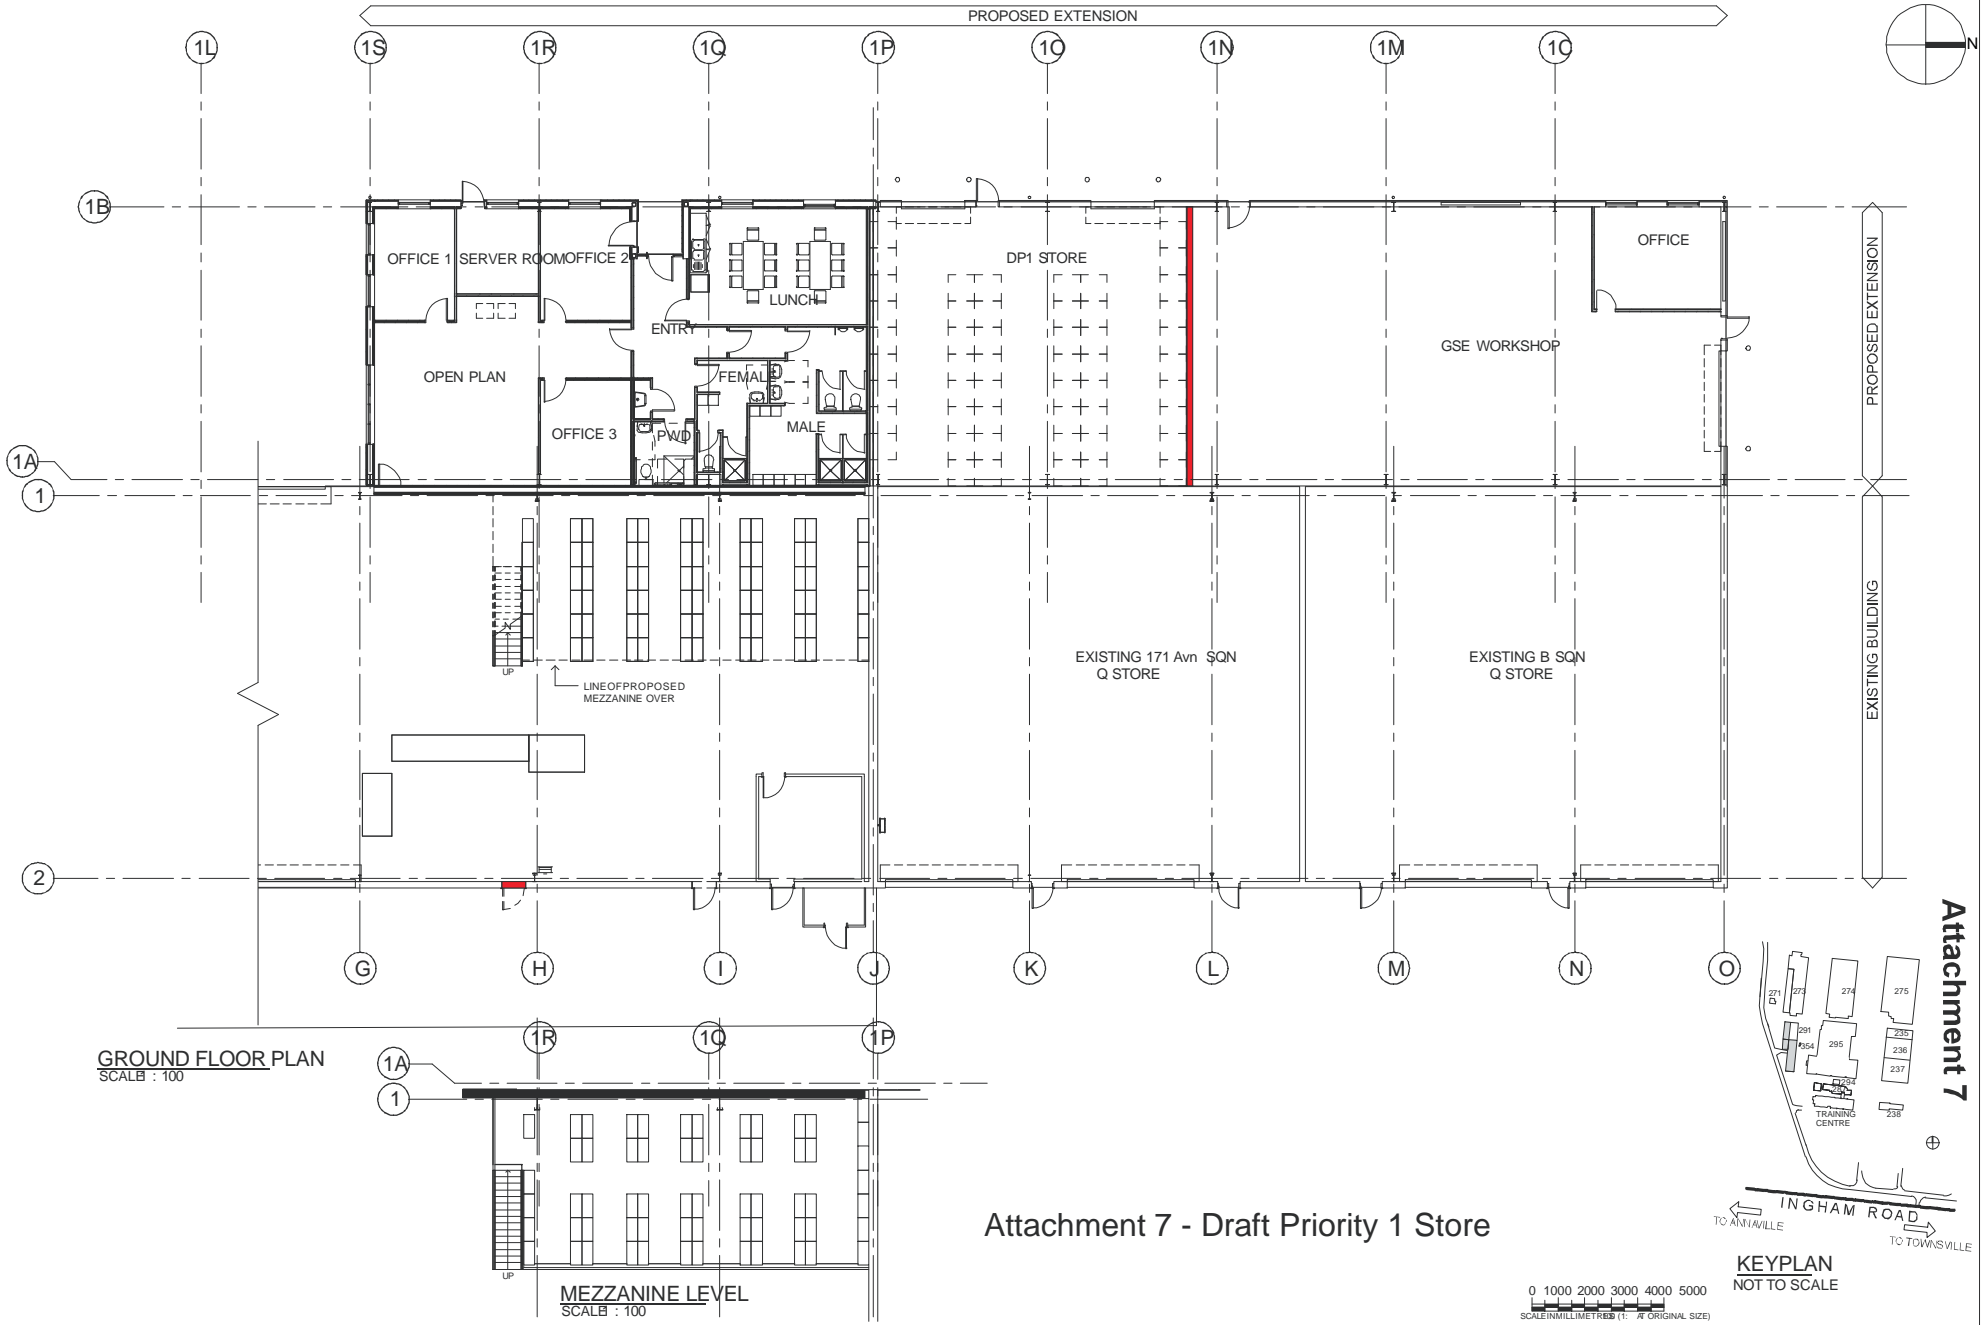

GROUND FLOOR PLAN
SCALEB : 100

MEZZANINE LEVEL
SCALEB : 100


Attachment 7 - Draft Priority 1 Store

KEYPLAN
NOT TO SCALE



ARCHITECT ASSOCIATION: BICEVSKIS CONSULTING ARCHITECT ASSOCIATION: CLAYTON ARCHITECTS LANDSCAPE ARCHITECTS: WSA PLACE PLANNING AND DESIGN ACUSTIC CONSULTANT: ERM COST CONSULTANT: WILDEAND WOLLARD		CLIENT: 	PROJECT MANAGER: 	ARCHITECTURAL AND ENGINEERING CONSULTANT: DO NOT SCALE GHD Pty Ltd Conditions of Use: This document may only be used by GHD or its client (and any other person who GHD has agreed can use this document) for the purpose for which it was prepared and must not be used by any other person for any other purpose.	Drawn: C. HICKLING Drafting Check: Approved: Date: Scale: As indicated	Designed by: BICEVSKIS Design Check: This drawing must not be used for construction unless signed as Approved.	CLIENT: DEPARTMENT OF DEFENCE - CSIG Project: AIR 9000 PHASE 2 FACILITIES PROJECT Title: RAAF BASE TOWNSVILLE - BUILDING 291 FLOOR PLAN SHEET 2 OF 2 Drawing No: 41-15357-A302	Rev:
--	--	-------------	----------------------	--	--	--	---	------

EXISTING 171 & B SQUADRON
HQ BUILDING No. 287

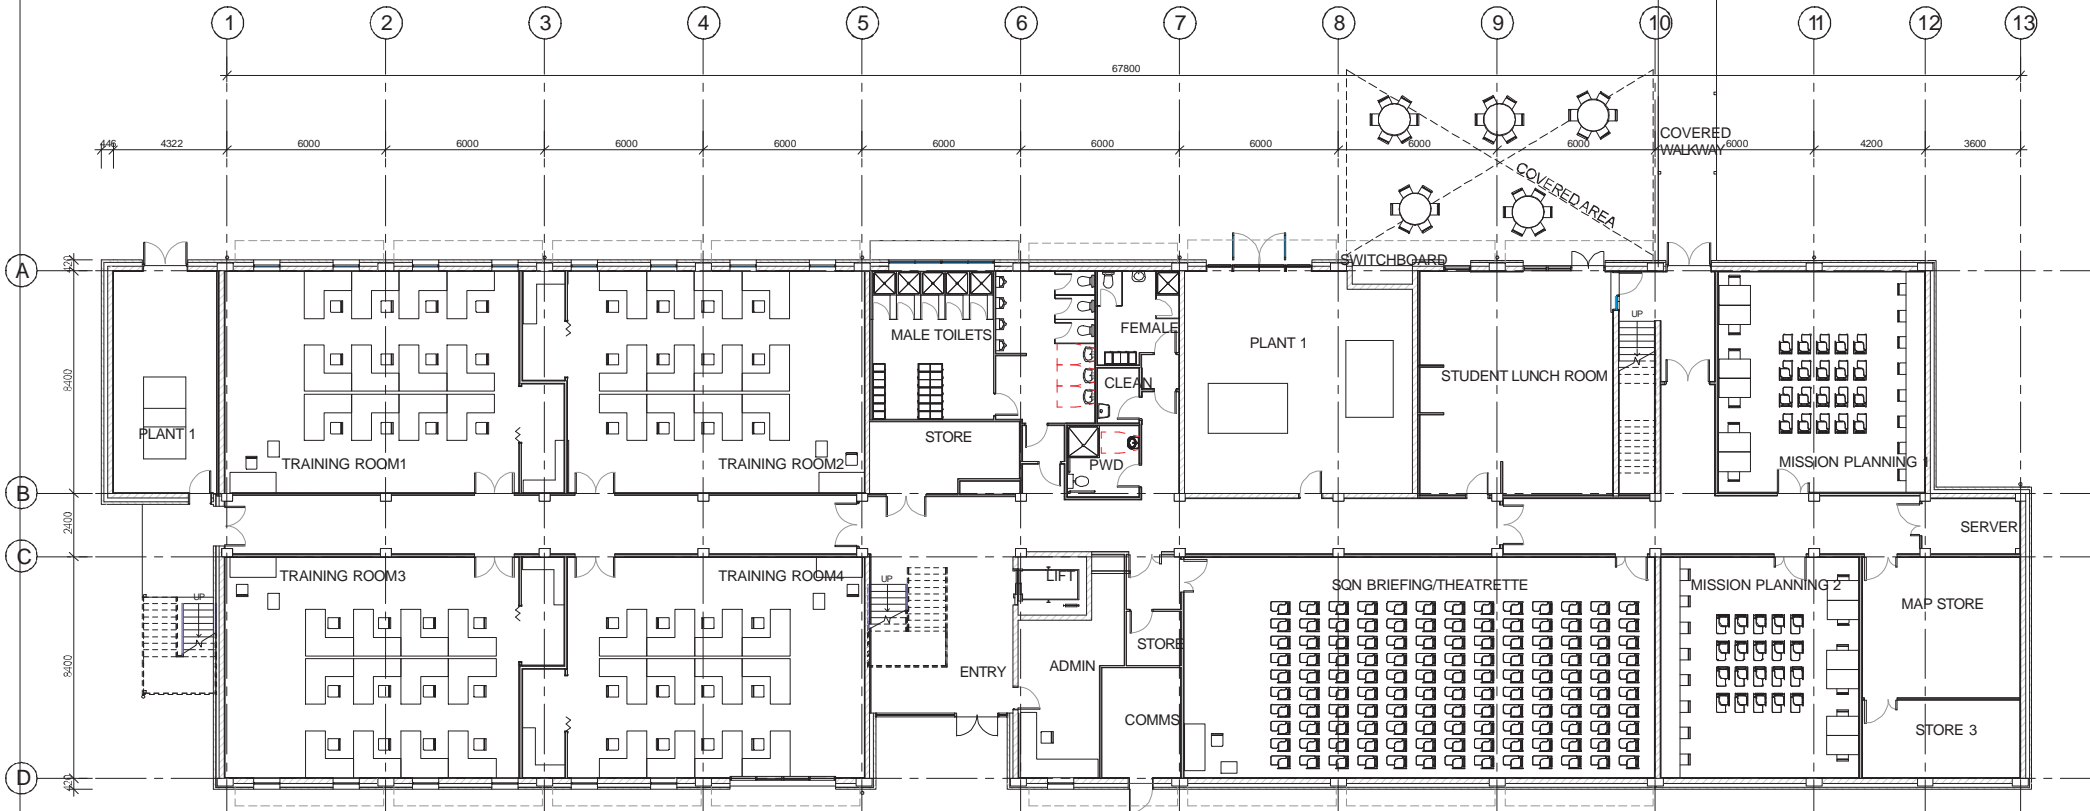


GROUND FLOOR PLAN
SCALE: 1:100

Attachment 8 - Mission Planning Facility / Army Aviation Training Facility (Ground Floor)



0 1000 2000 3000 4000 5000
SCALE IN MILLIMETRES (1:100 ORIGINAL SIZE)

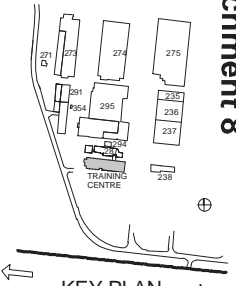


KEY PLAN
NOT TO SCALE

Attachment 8

ARCHITECT ASSOCIATION: BICEVSKS CONSULTING ARCHITECT ASSOCIATION WILLIAM ARCHITECTS		CLIENT: 	PROJECT MANAGER: 	ARCHITECTURAL/ENGINEERING CONSULTANT: CLIENTS PEOPLE PERFORMANCE GHD	DO NOT SCALE GHD Pty Ltd Conditions of Use: This document may only be used by GHD client (and any other person who GHD has agreed can use this document) for the purpose for which it was prepared and must not be used by any other person for any other purpose.	Drawn: C.MIDDLEMS Drafting Check: PMB Approved: _____ Date: _____ Scale: As Indicated	Designed: PBC/CEVSKIS Design Check: PMB	CLIENT: DEPARTMENT OF DEFENCE - CSIG Project: AIR 9000 PHASE 2 FACILITIES PROJECT RAAF FAS E TOWNSVILLE - E-TRAINING/MISSION PLANNING FLOOR PLAN - GROUND FLOOR	Original Size: A1 Drawing No: 41-15357-A501 Rev: _____
--	--	-------------	----------------------	--	---	--	--	--	--


EXISTING 171 & B SQUADRON
HQ BUILDING No. 287

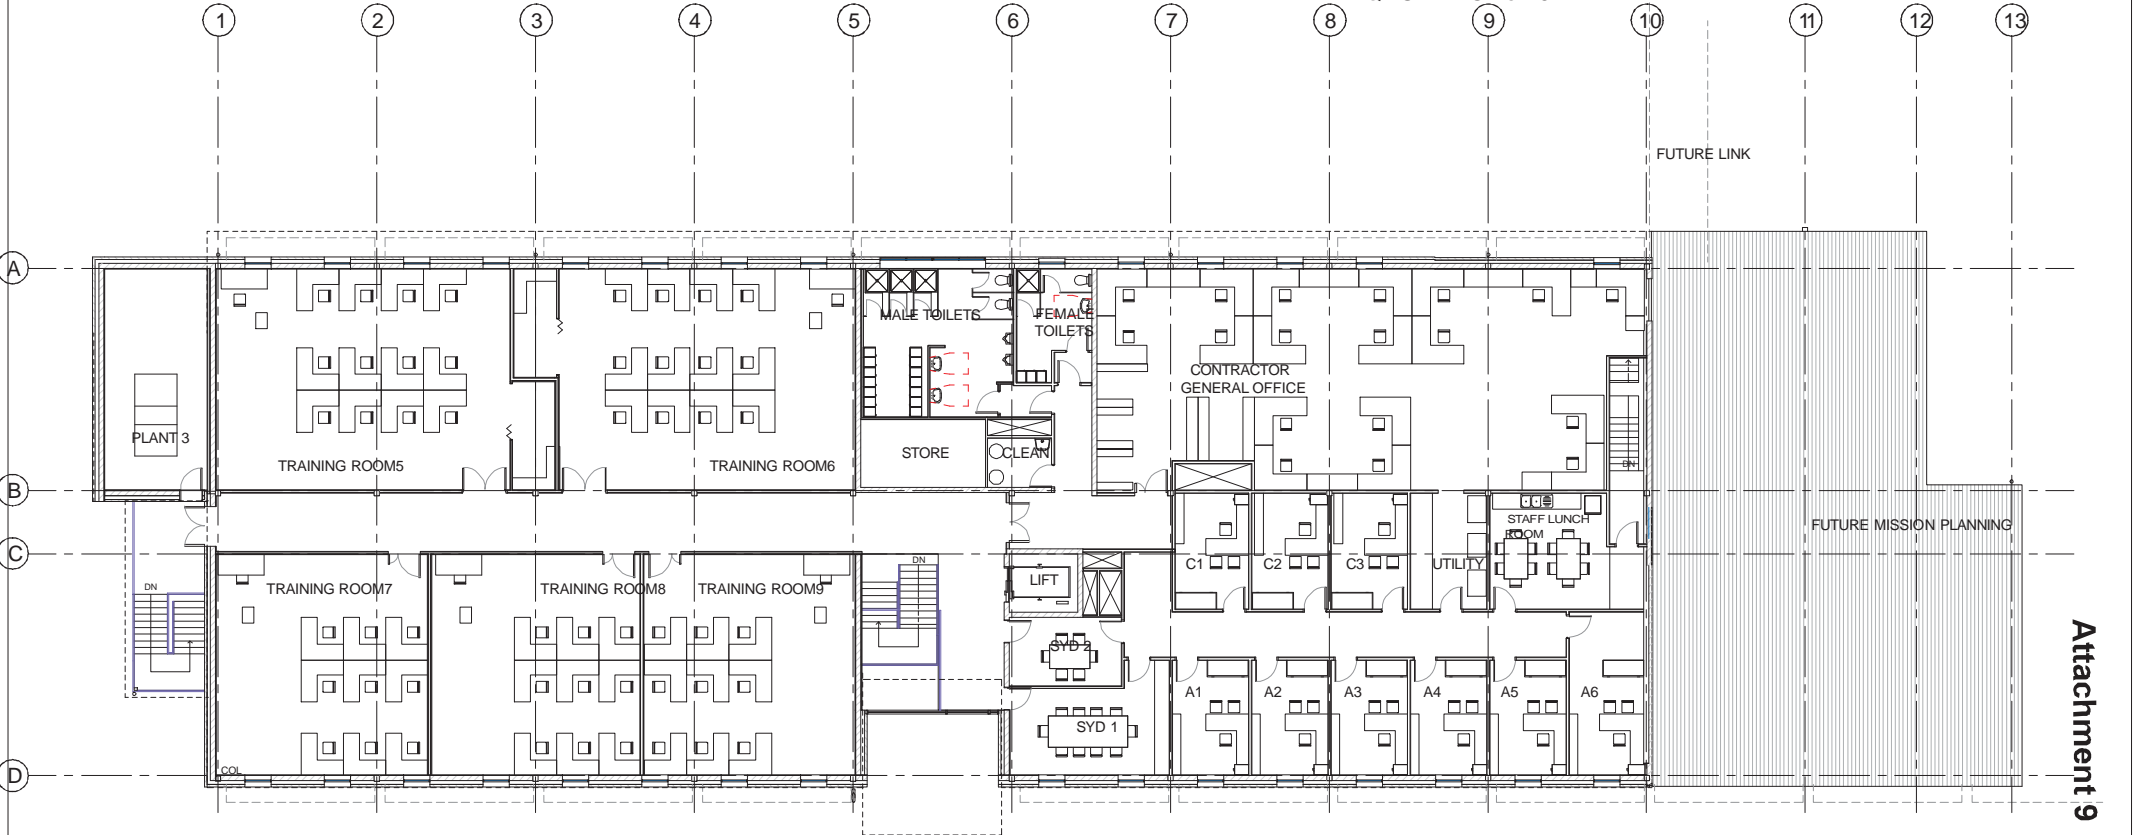


FIRS T FLOO R PLAN
SCALE B : 100

Attachment 9



Attachment 9 - Mission Planning Facility / Army Aviation Training Facility (First Floor)

 

0 1000 2000 3000 4000 5000
SCALE IN MILLIMETRES (1: A ORIGINAL SIZE)

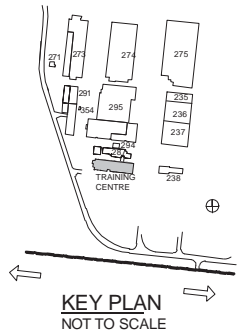


No	Revision	Note	Drawn	Checked	Approved	Date	ARCHITECT ASSOCIATION: BICEVSKS CONSULTING	CLIENT: 	PROJECT MANAGER: 	ARCHITECTURAL/ENGINEERING CONSULTANT: GHD CLIENTS PEOPLE PERFORMANCE	DO NOT SCALE	Drawn: C.MIDDLEMS	Designed: FBICEVSKIS	Client: DEPARTMENT OF DEFENCE - CSIG
							LANDSCAPE ARCHITECTS: W&A PLACE PLANNING AND DESIGN	ACQUISITION CONSULTANT: ERM	COST CONSULTANT: WILDEAND WOLLARD	Level 4, 201 Charlotte St Brisbane QLD 4000 Australia GPO Box 6666 Brisbane QLD 4001 Tel 733163000 F 6173163333 E brennall@ghd.com.au W www.ghd.com.au	Conditions of Use: This document may only be used by GHD or its client (and any other person who GHD has agreed can use this document) for the purpose for which it was prepared and must not be used by any other person for any other purpose.	Drafting Check: PAB	Design Check: PAB	Project: AIR 9000 PHASE 2 FACILITIES PROJECT
RAAF FAS E TOWNSVILLE E - TRAINING/MISSION PLANNING FLOOR PLAN - FIRST FLOOR Drawing No: 41-15357-A502 Rev:														

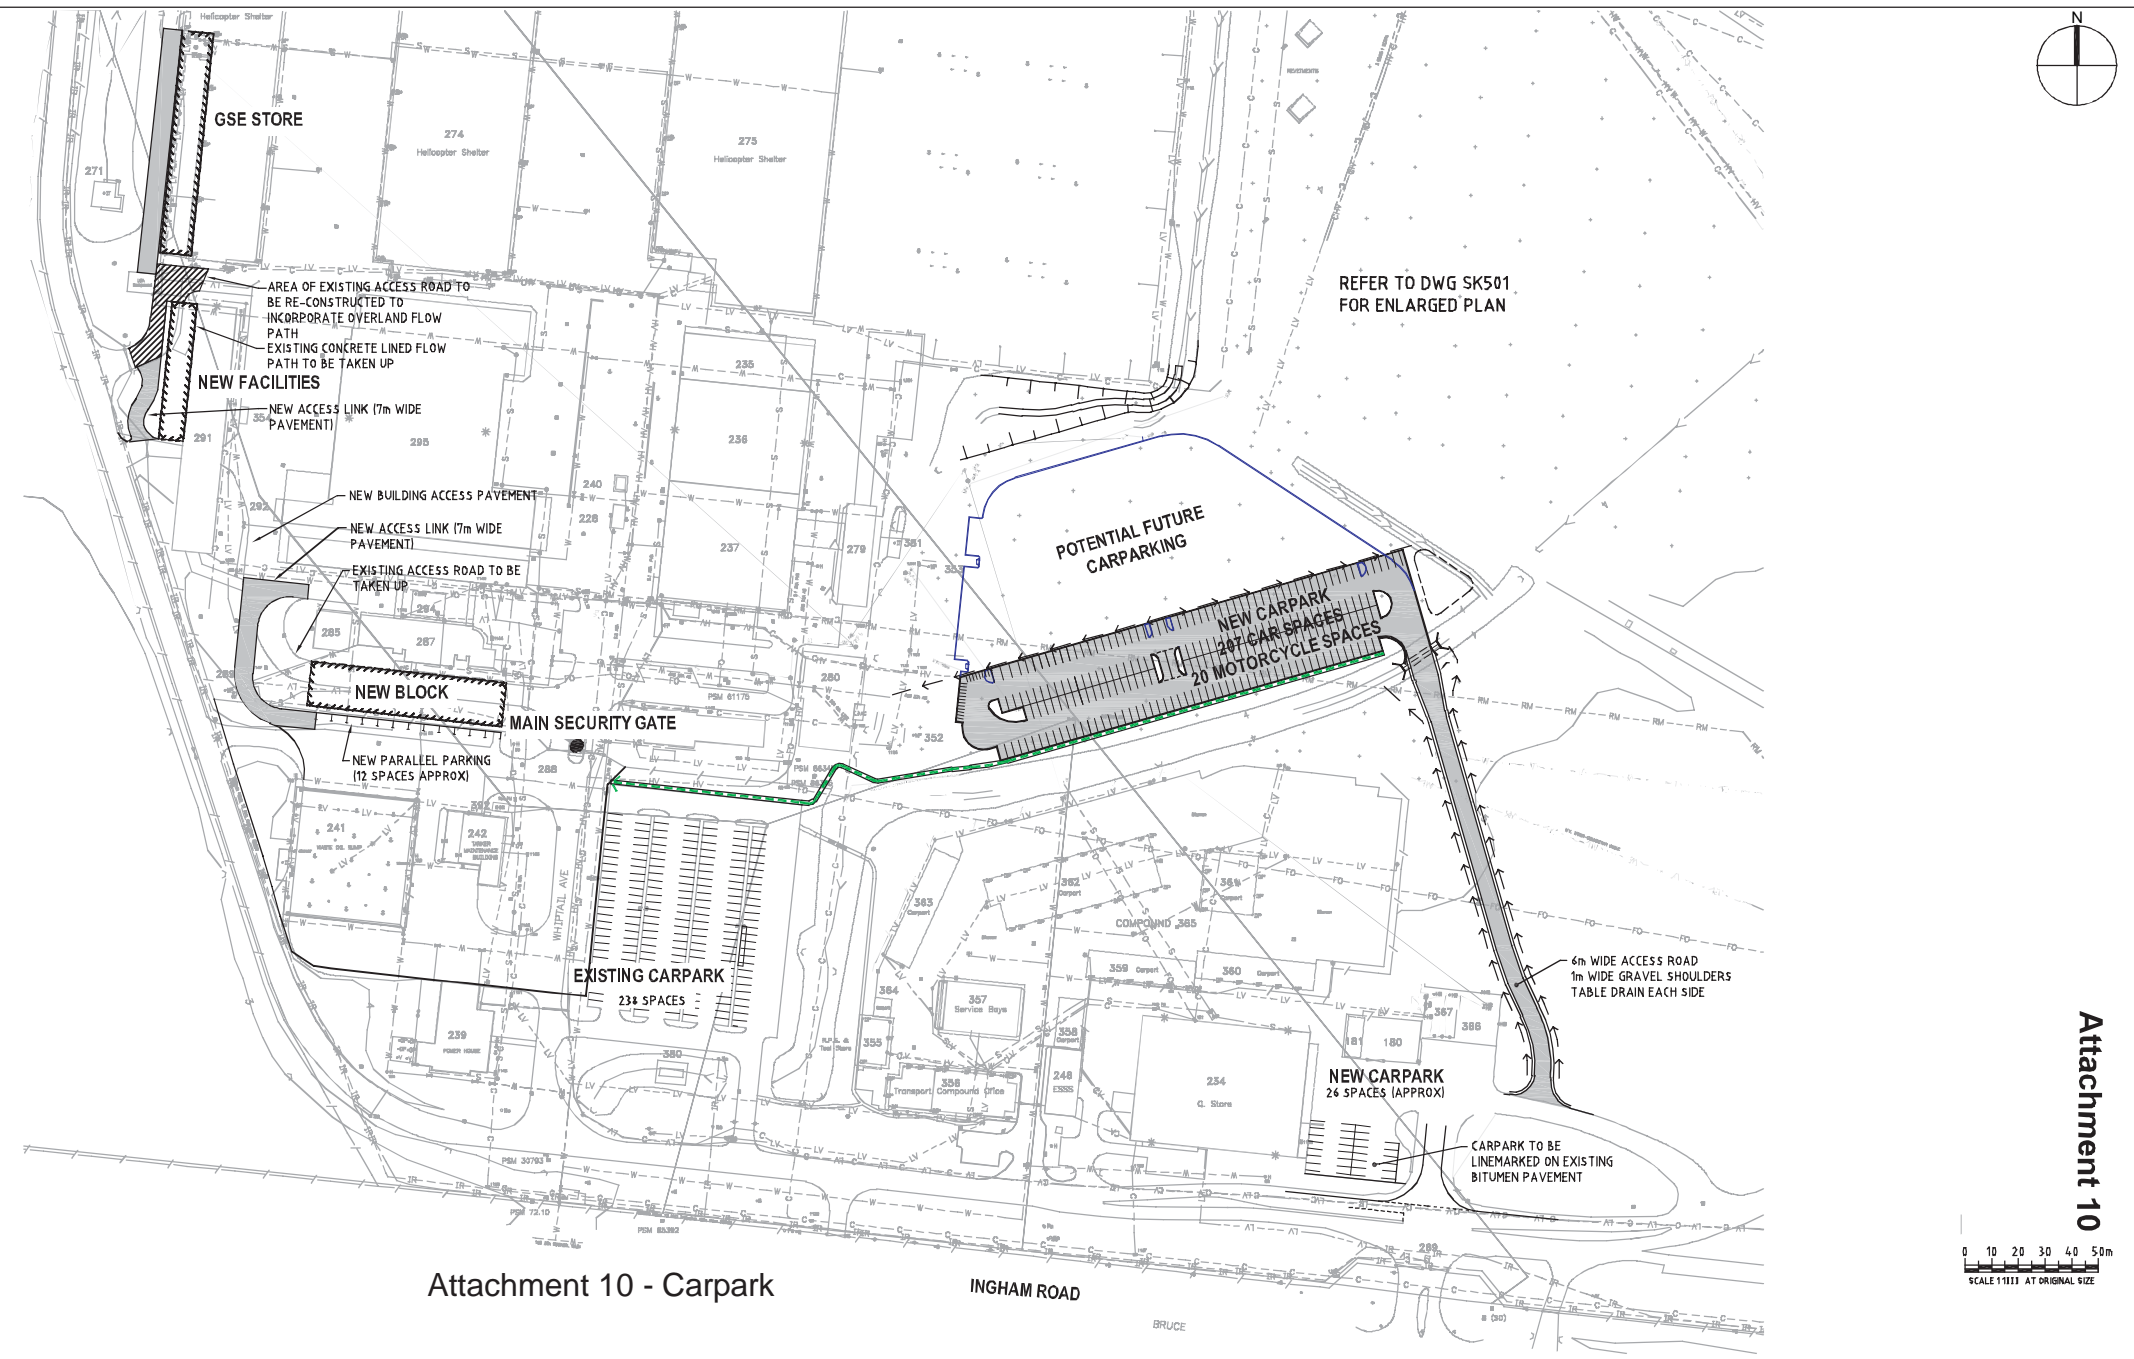 

Attachment 10 - Carpark

Attachment 10

 

				ARCHITECT IN ASSOCIATION BUSINESS CONSULTING ARCHITECT IN ASSOCIATION 3111111111 LANDSCAPE ARCHITECT: WSA PLACE PLANNING AND DESIGN ACOUSTIC CONSULTANT: ERM COST CONSULTANT: WIDE AND WICKLAND	CLIENT: Australian Government Department of Defence	PROJECT MANAGER: 	ARCHITECTURE AND ENGINEERING CONSULTANTS: CLIENTS PEOPLE PERFORMANCE Level 4, 201 Cheriton St Brisbane QLD 4000 Australia T 61 7 3316 3000 F 61 7 3316 3333 E brennell@ghd.com.au W www.ghd.com.au	DO NOT SCALE GHD Pty Ltd Conditions of Use: This document may only be used by GHD's client (and any other person who GHD has agreed can use this document) for the purpose for which it was prepared and must not be used by any other person or for any other purpose.	Drawn Drafting Check Approved Date Scale 1:1000	Designed N. WHITAKER Design Check This Drawing must not be used for construction unless signed as approved	CLIENT DEPARTMENT OF DEFENCE - CSIG AIR 9000 PHASE 2 FACILITIES PROJECT RAAF BASE TOWNVILLE CIVIL WORKS SITE PLAN Drawing No: 41-15357-C001	Title Sheet No Rev:
--	--	--	--	---	---	----------------------	--	--	--	---	--	---------------------------