


NORTH ELEVATION



SOUTH ELEVATION

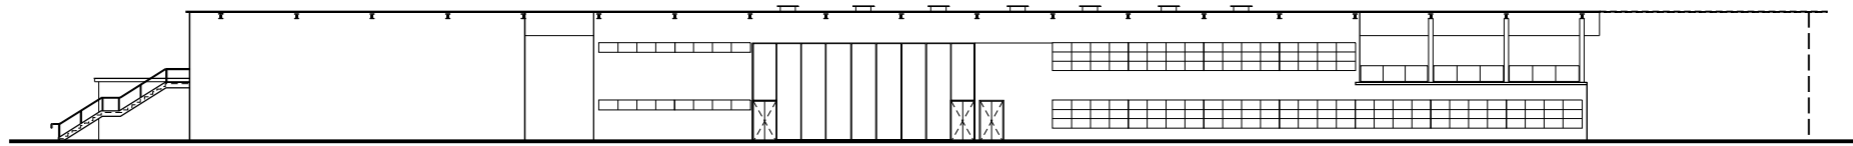

**RAAF COLLEGE RELOCATION
EAST SALE - OFFICER TRAINING SCHOOL LEARNING CENTRE**

PWC_OTSL201
SCALE 1:500 @A4

