


LEGEND


- 1. FOYER
- 2. CLASSROOM
- 3. SYNDICATE ROOM
- 4. BREAKOUT SPACE
- 5. TOILETS
- 6. PLANT
- 7. RESOURCE AREA
- 8. STORE

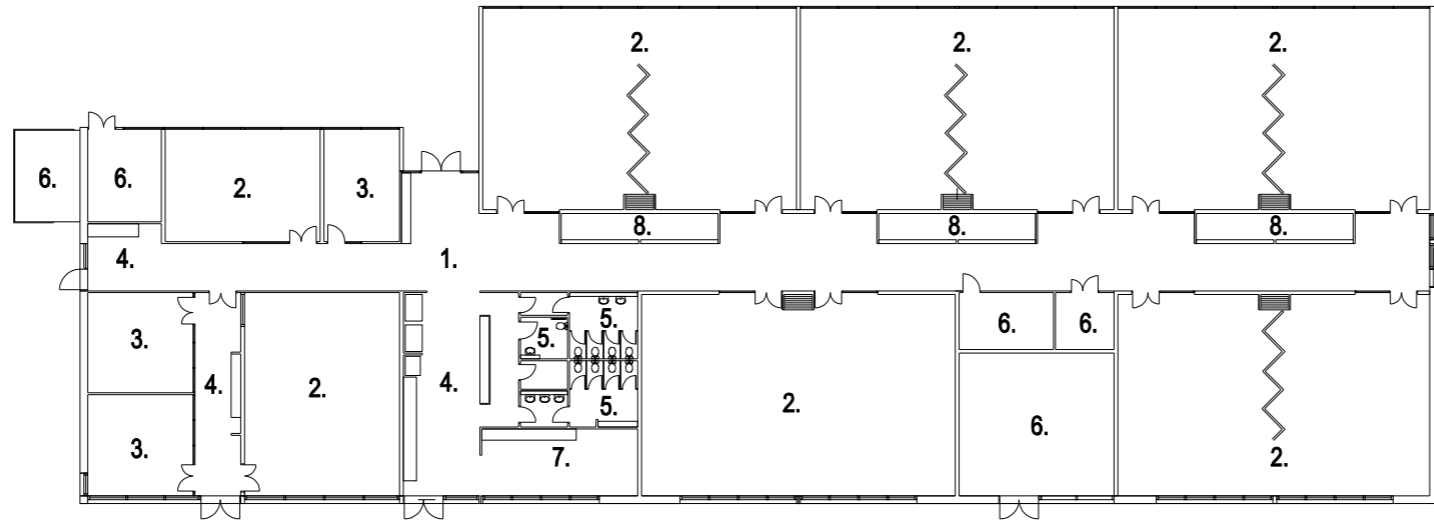

TRAINING BUILDING FLOOR PLAN


LEGEND

- 1. SERVERY
- 2. RECREATIONAL AREAS
- 3. FOYER
- 4. STORE
- 5. TOILETS
- 6. OFFICE
- 7. COMPOUND
- 8. PLANT

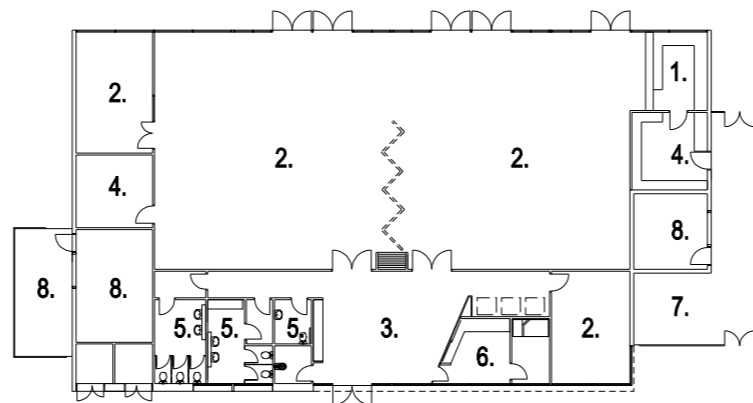

MIDDLETON VC CLUB FLOOR PLAN

KEY PLAN

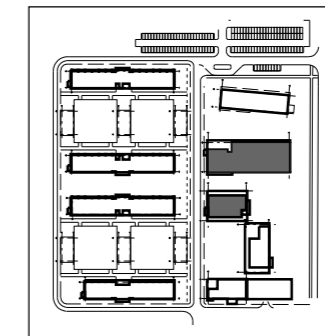

RAAF COLLEGE RELOCATION
WAGGA - No 1 RECRUIT TRAINING UNIT - MIDDLETON VC
CLUB & TRAINING BUILDING

PWC_MVC101
SCALE 1:400 @A4

