



LEGEND


- 1. BEDROOM
- 2. CORRIDOR
- 3. COMMON ROOM
- 4. TOILETS
- 5. CLEANING
- 6. LAUNDRY
- 7. ARMOURY
- 8. PLANT
- 9. VOID

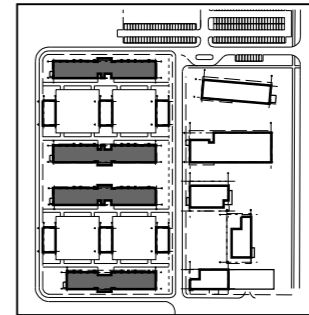

KEY PLAN

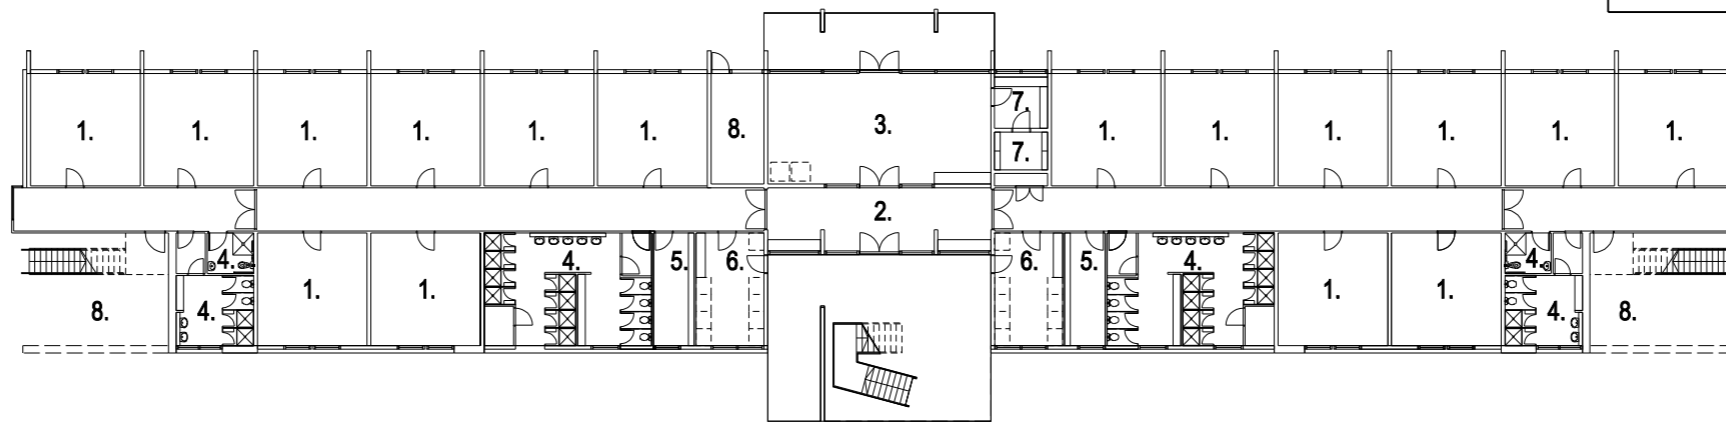

GROUND FLOOR PLAN

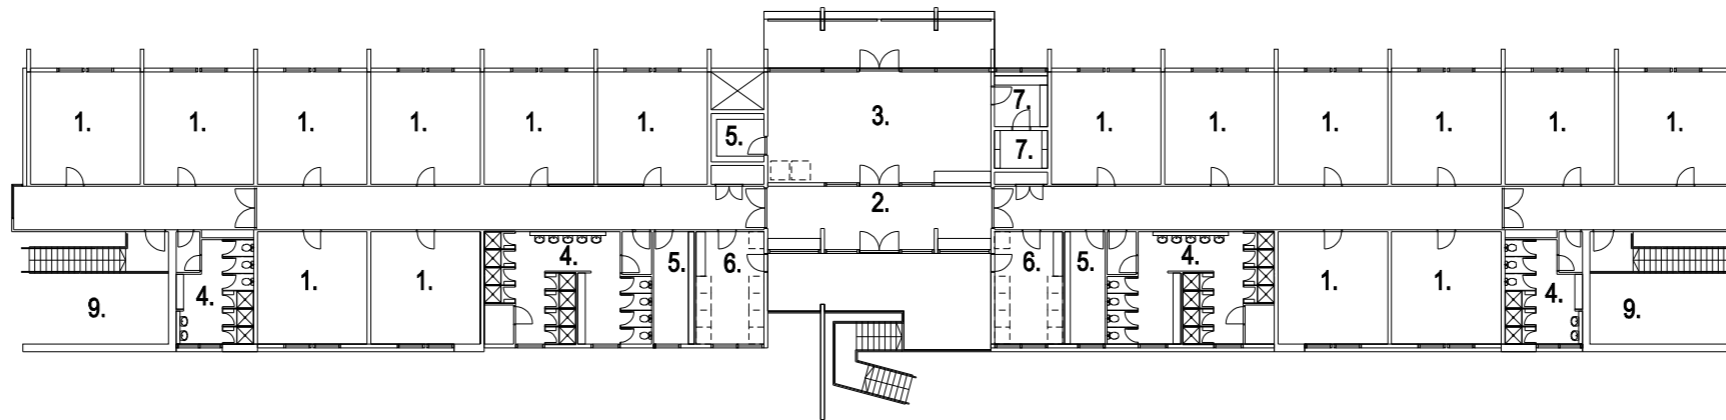

FIRST FLOOR PLAN



RAAF COLLEGE RELOCATION
WAGGA - No 1 RECRUIT TRAINING UNIT - LIVING IN ACCOMODATION

PWC_LIA101
SCALE 1:400 @A4

