

**RAAF Base Richmond, Sydney**

- 92. RAAF Base Richmond Site Map
- 93. No 37 Squadron Hangar Building Floor Plan
- 94. No 1 Airfield Operations Support Squadron Precinct Plan
- 95. No 1 Combat Communications Squadron Precinct Plan

**Holsworthy Barracks, Sydney**

- 96. Holsworthy Barracks Site Map
- 97. 1<sup>st</sup> Health Support Battalion Precinct Plan
- 98. 1<sup>st</sup> Health Support Battalion Treatment Area Floor Plan

**Steele Barracks, Sydney**

- 99. Steele Barracks Site Map



SITE PLAN  
SCALE 1:5000

# Attachment 92

## RAAF Base Richmond Site Map

### PRELIMINARY

rev	description	app'd	date
B	REVISED ISSUE FOR RICDBC		12.09.08
A	ISSUED FOR RICDBC		04.09.08

RAAF RICHMOND

### SITE PLAN




10 Bond Street, Sydney NSW 2000 Australia  
T 61 2 9238 7100 F 61 2 9239 7199  
E [Sydney@ghd.com.au](mailto:Sydney@ghd.com.au) W [www.ghd.com.au](http://www.ghd.com.au)

Conditions of Use: This document may only be used by GHD's client (and any other person who GHD has agreed can use this document) for the purpose for which it was prepared and must not be used by any other person for any other purpose.


scale 1:5000 for A1 job no. 21-15992-04  
date SEPT. 2008 rev no. B

approved SK007




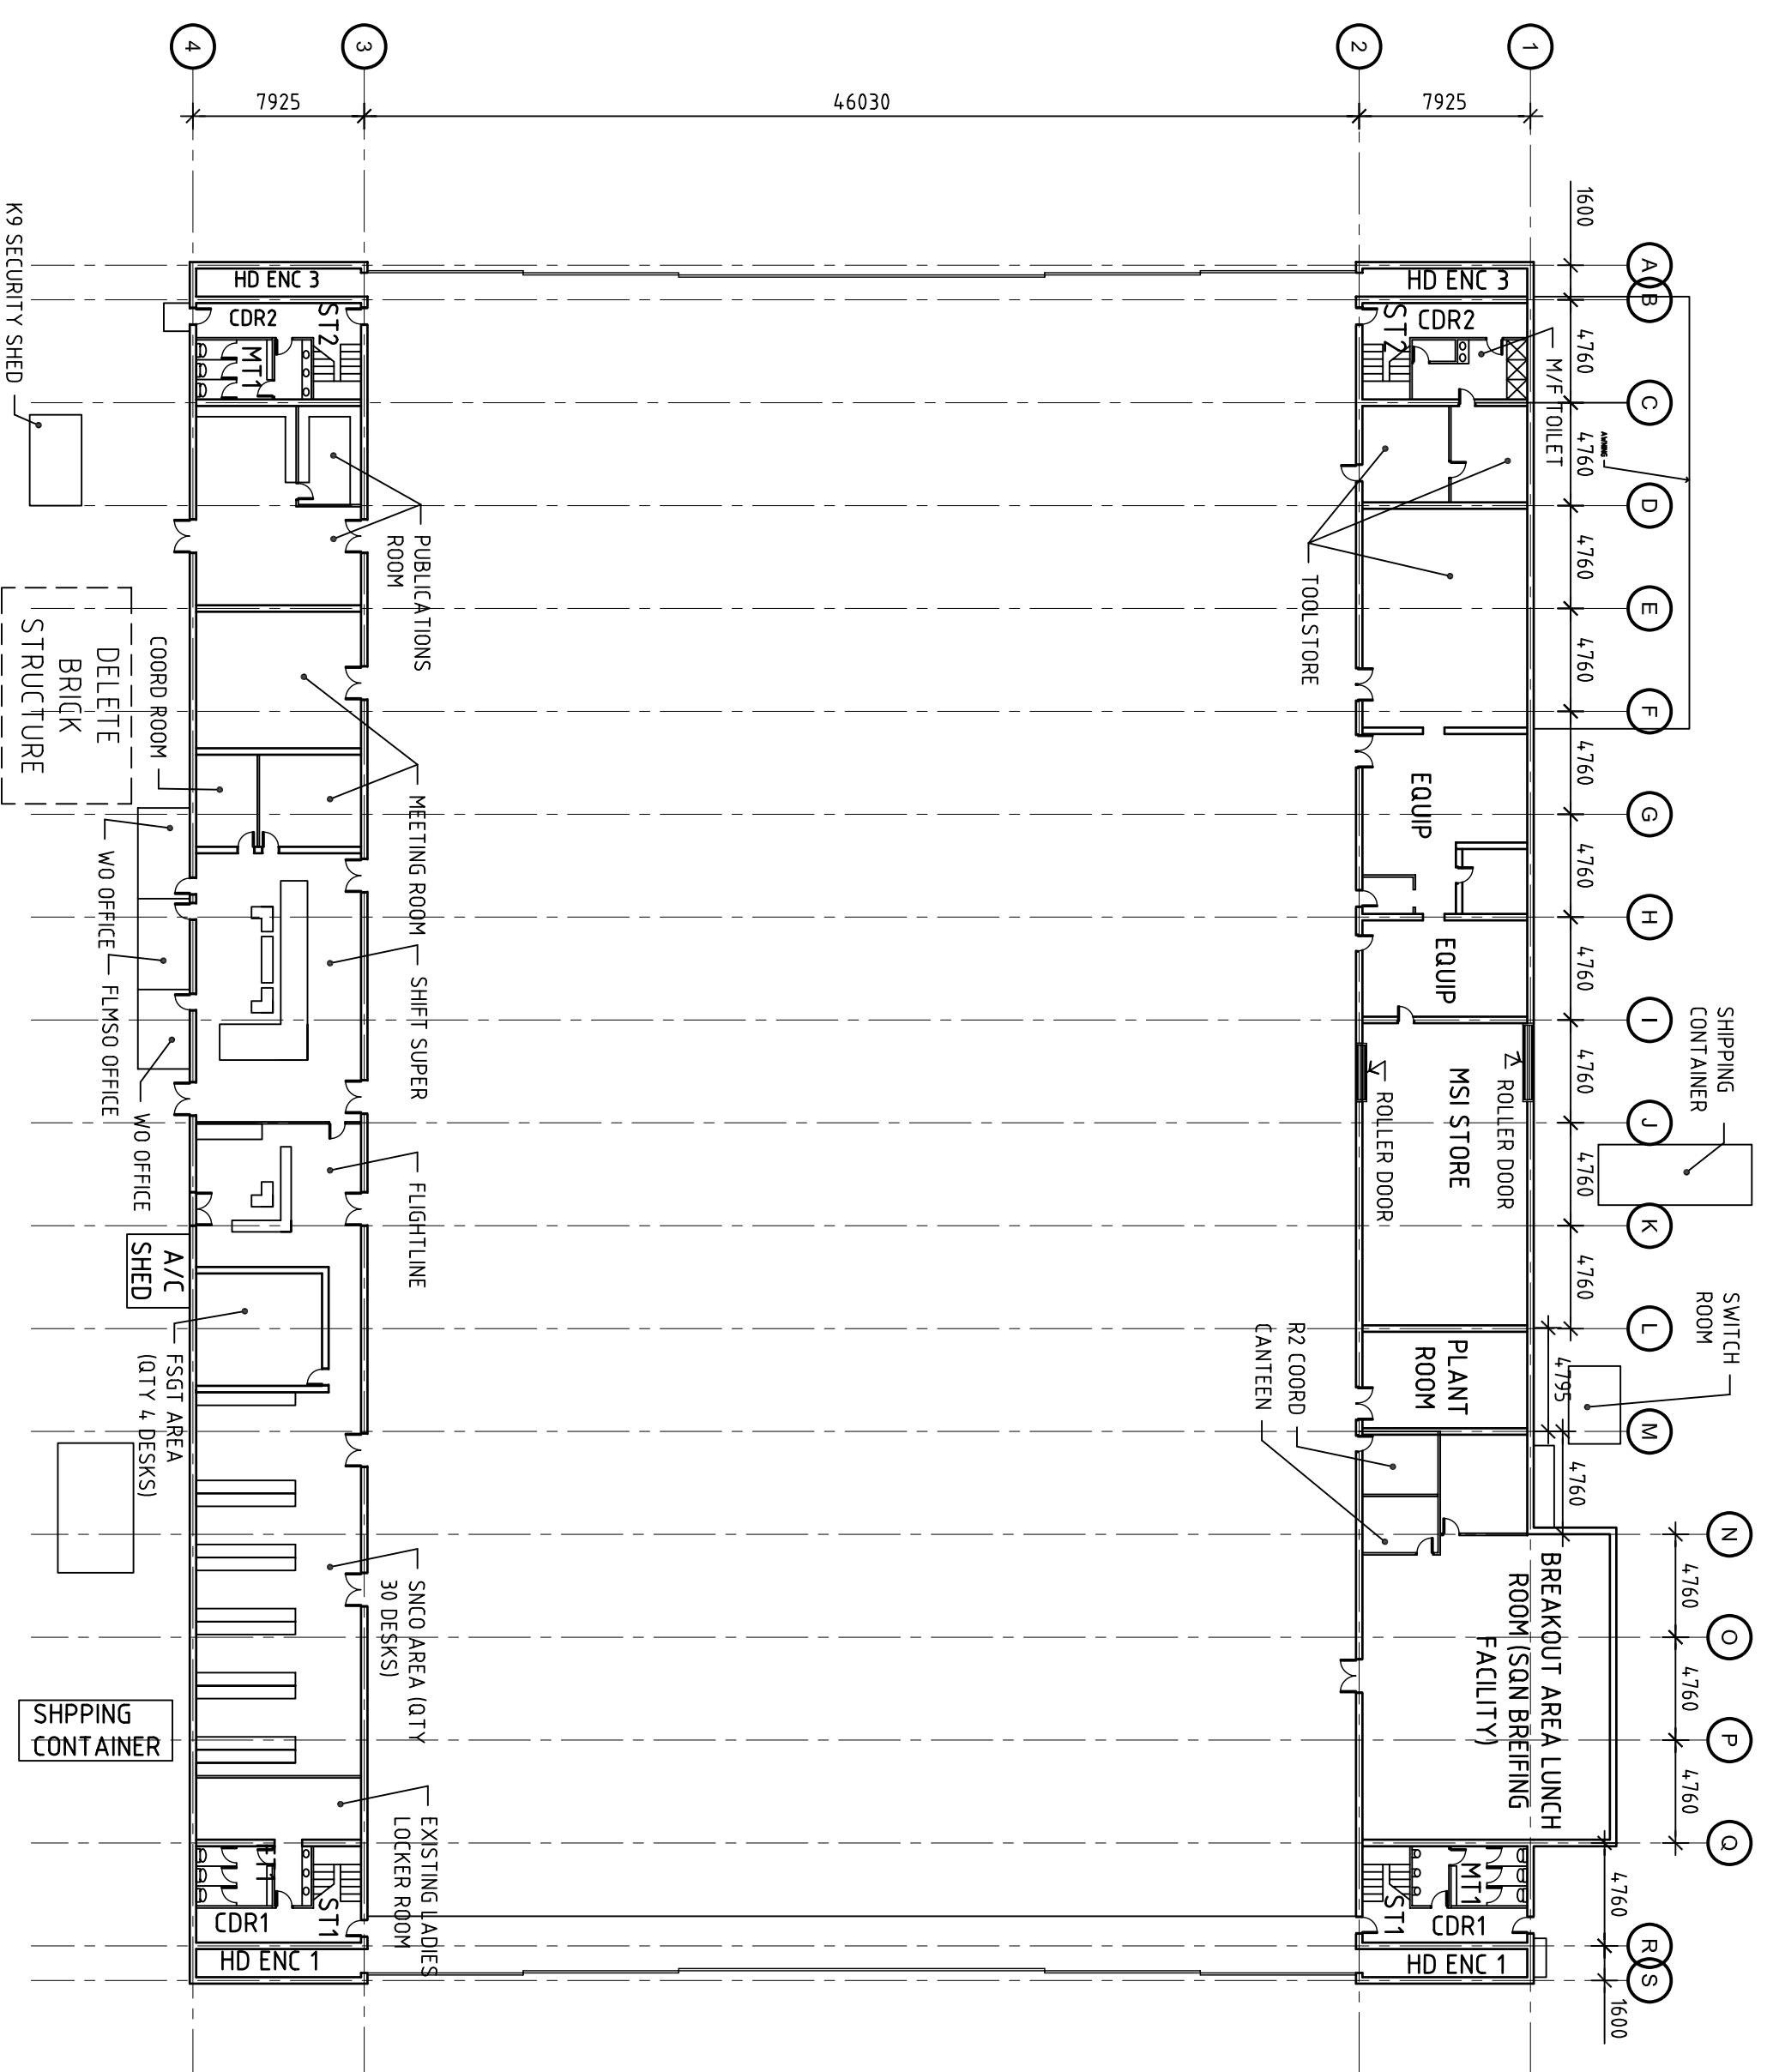

HANGER 320 - GROUND FLOOR PLAN  
SCALE 1:300

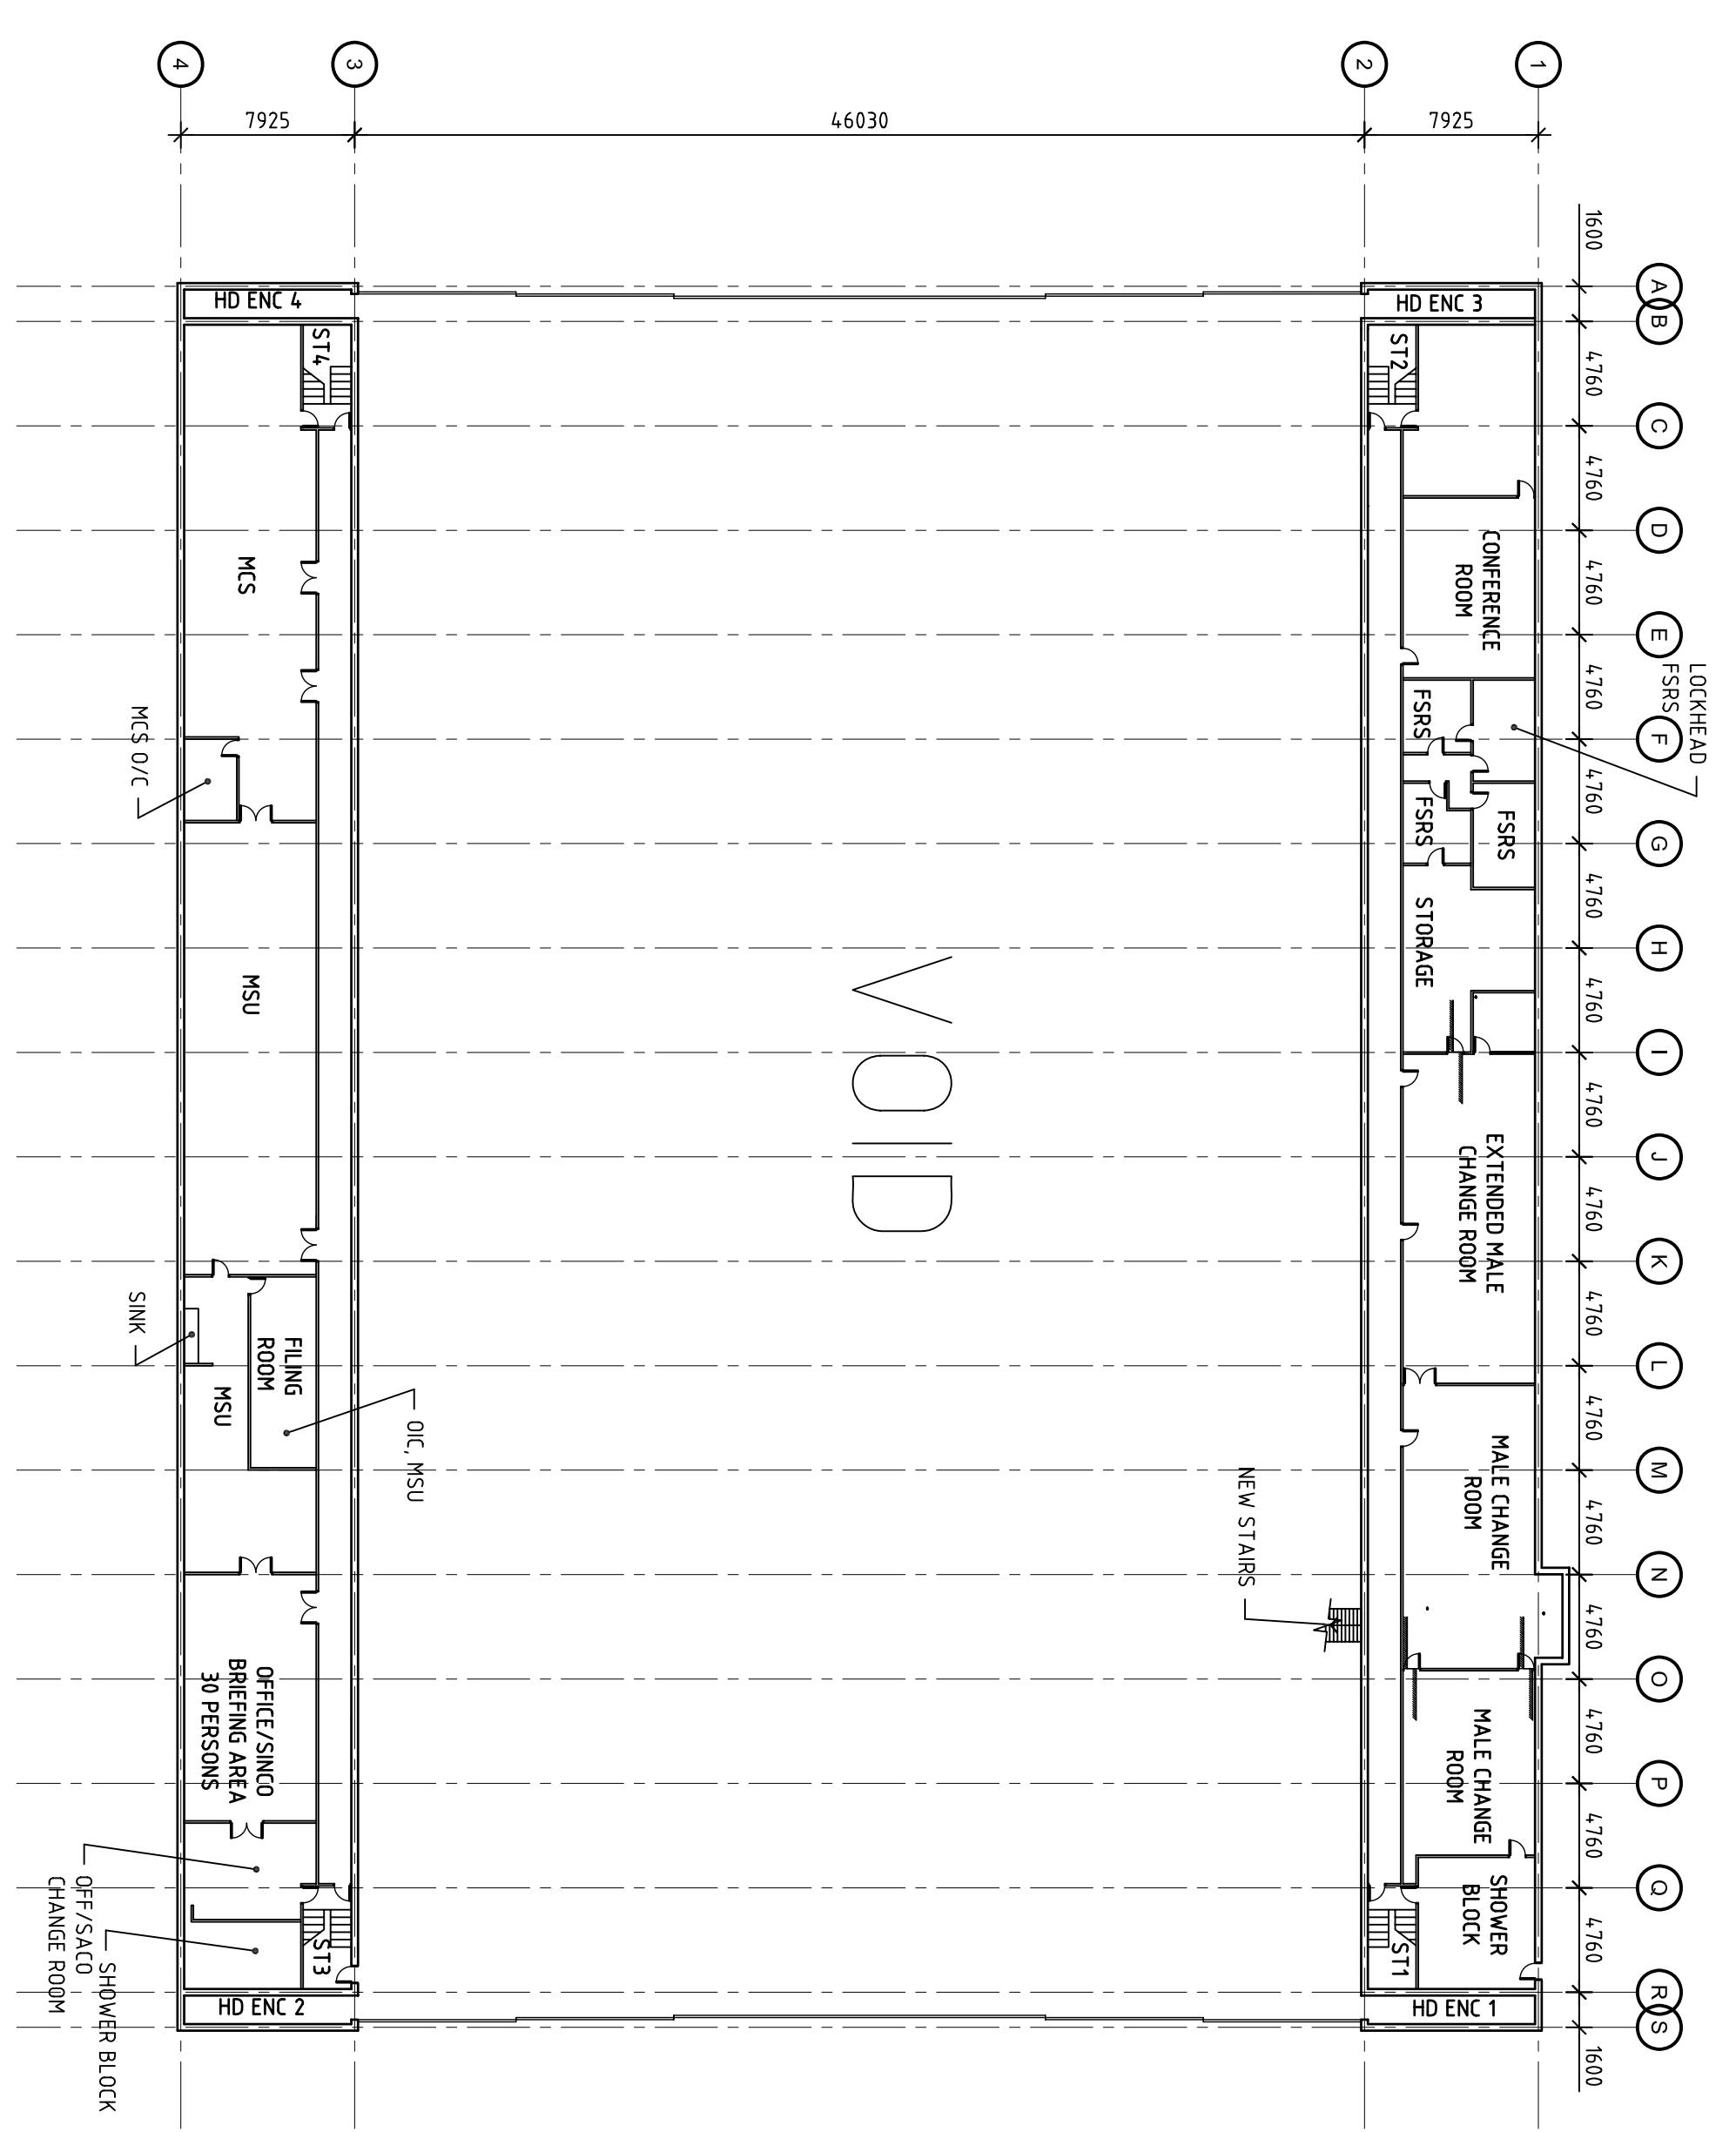

HANGER 320 - LEVEL 2 FLOOR PLAN  
SCALE 1:300

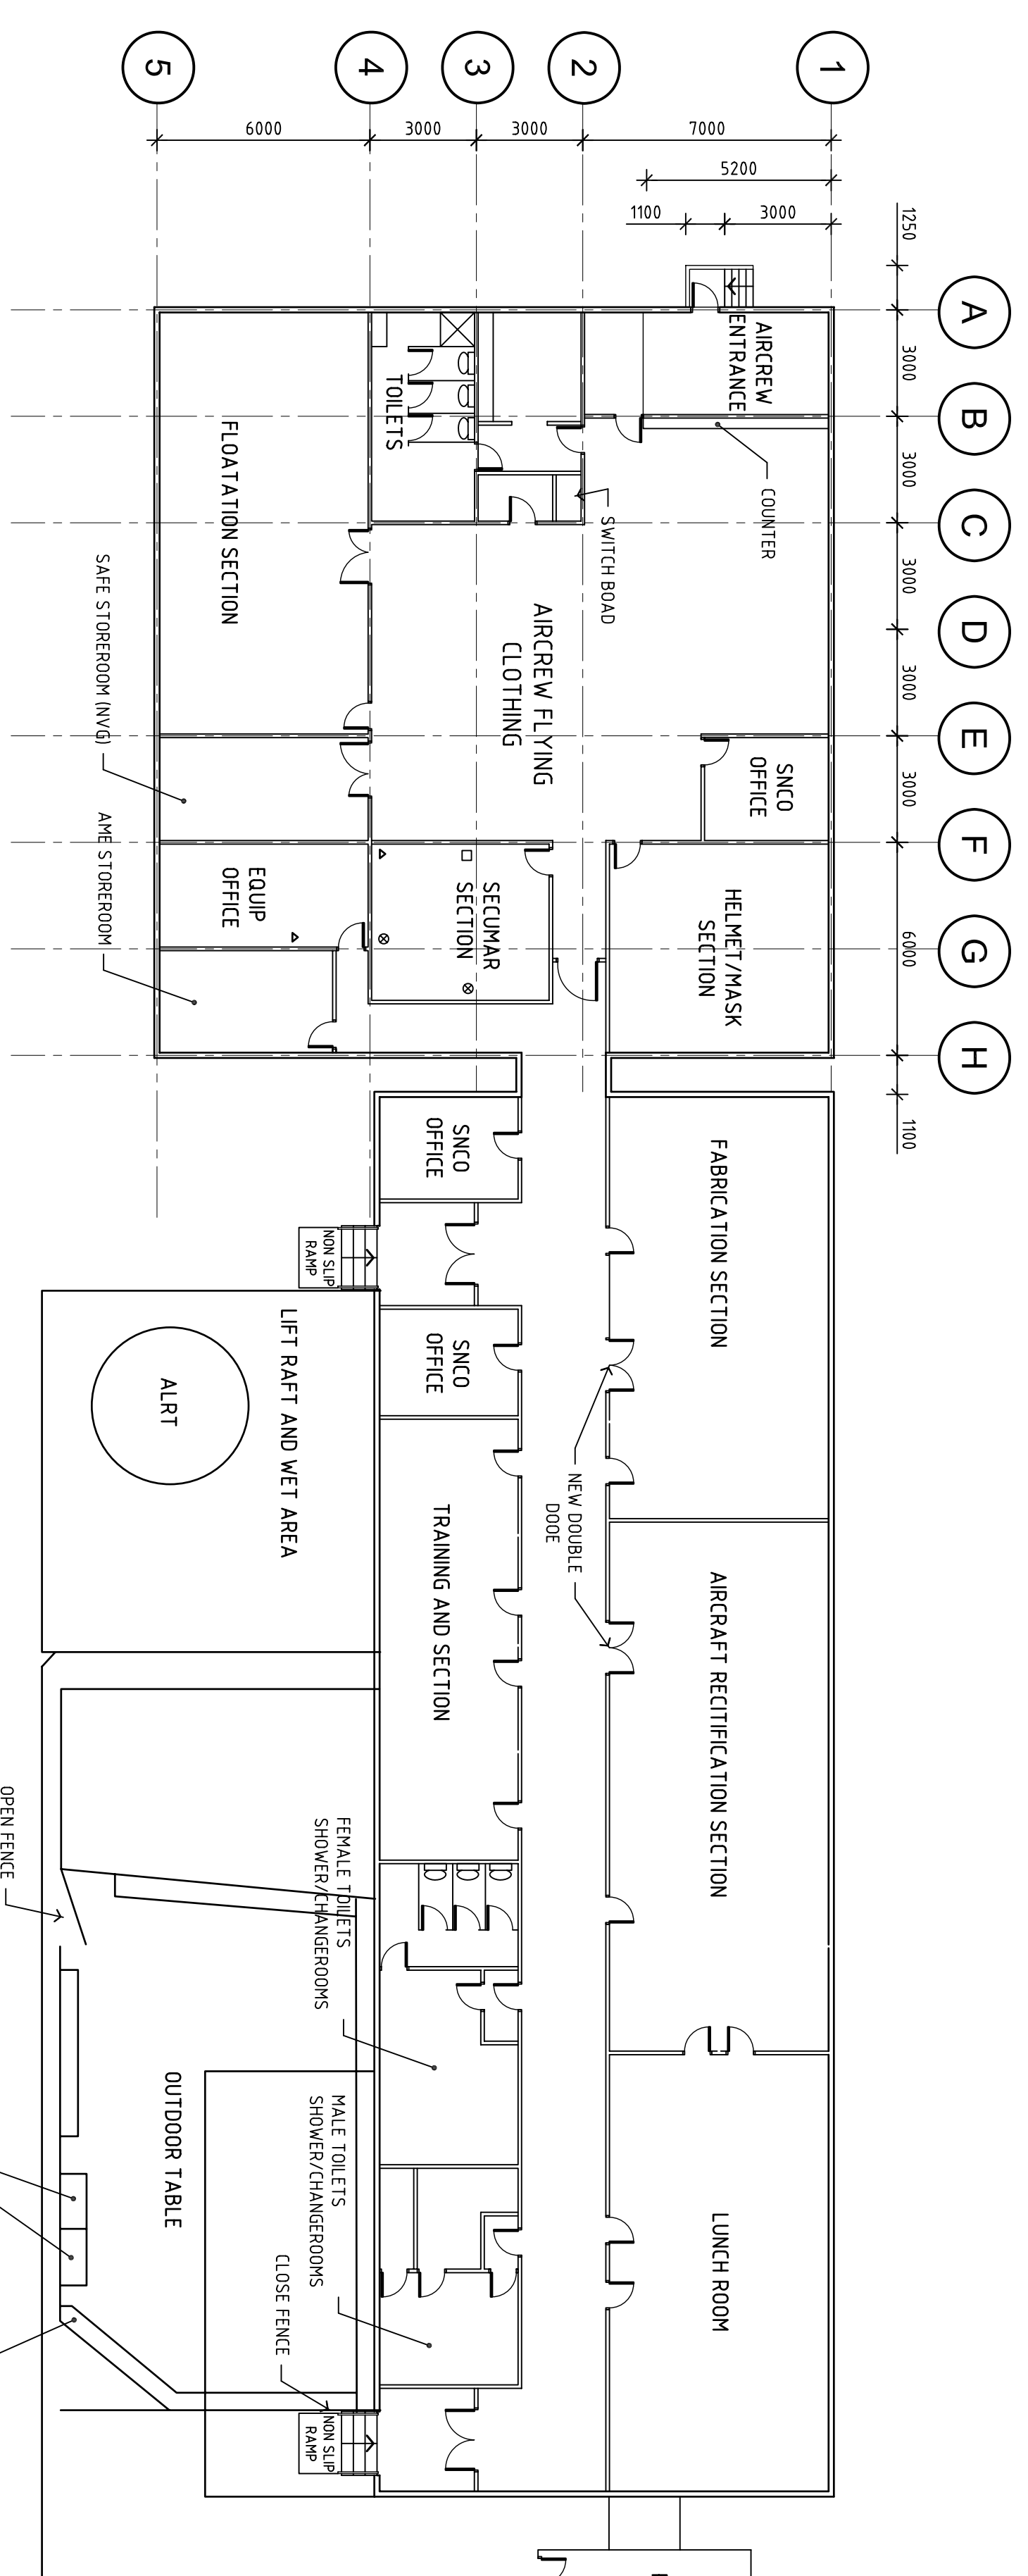

HANGER 320 & BUILDING 213 PLAN

**PRELIMINARY**

rev	description	app'd	date
A	ISSUED FOR RICDBC		

RAAF RICHMOND



10 Bond Street, Sydney NSW 2000, Australia  
T 61 2 9258 7100 F 61 2 9258 7199  
E sydney@ghd.com.au W www.ghd.com.au

Conditions of Use: This document may only be used by GHD's client (and any other person who GHD has agreed can use this document) for the purpose for which it was prepared and must not be used by any other person or for any other purpose.


scale 1:100 for A1 job no. 21-15992-04  
date SEPT. 2008 rev no. A

approved SK008

# Attachment 93

## No 37 Squadron Hangar Building Floor Plan

AN ALS BUILDING 213  
CURRENT 3350N HQ

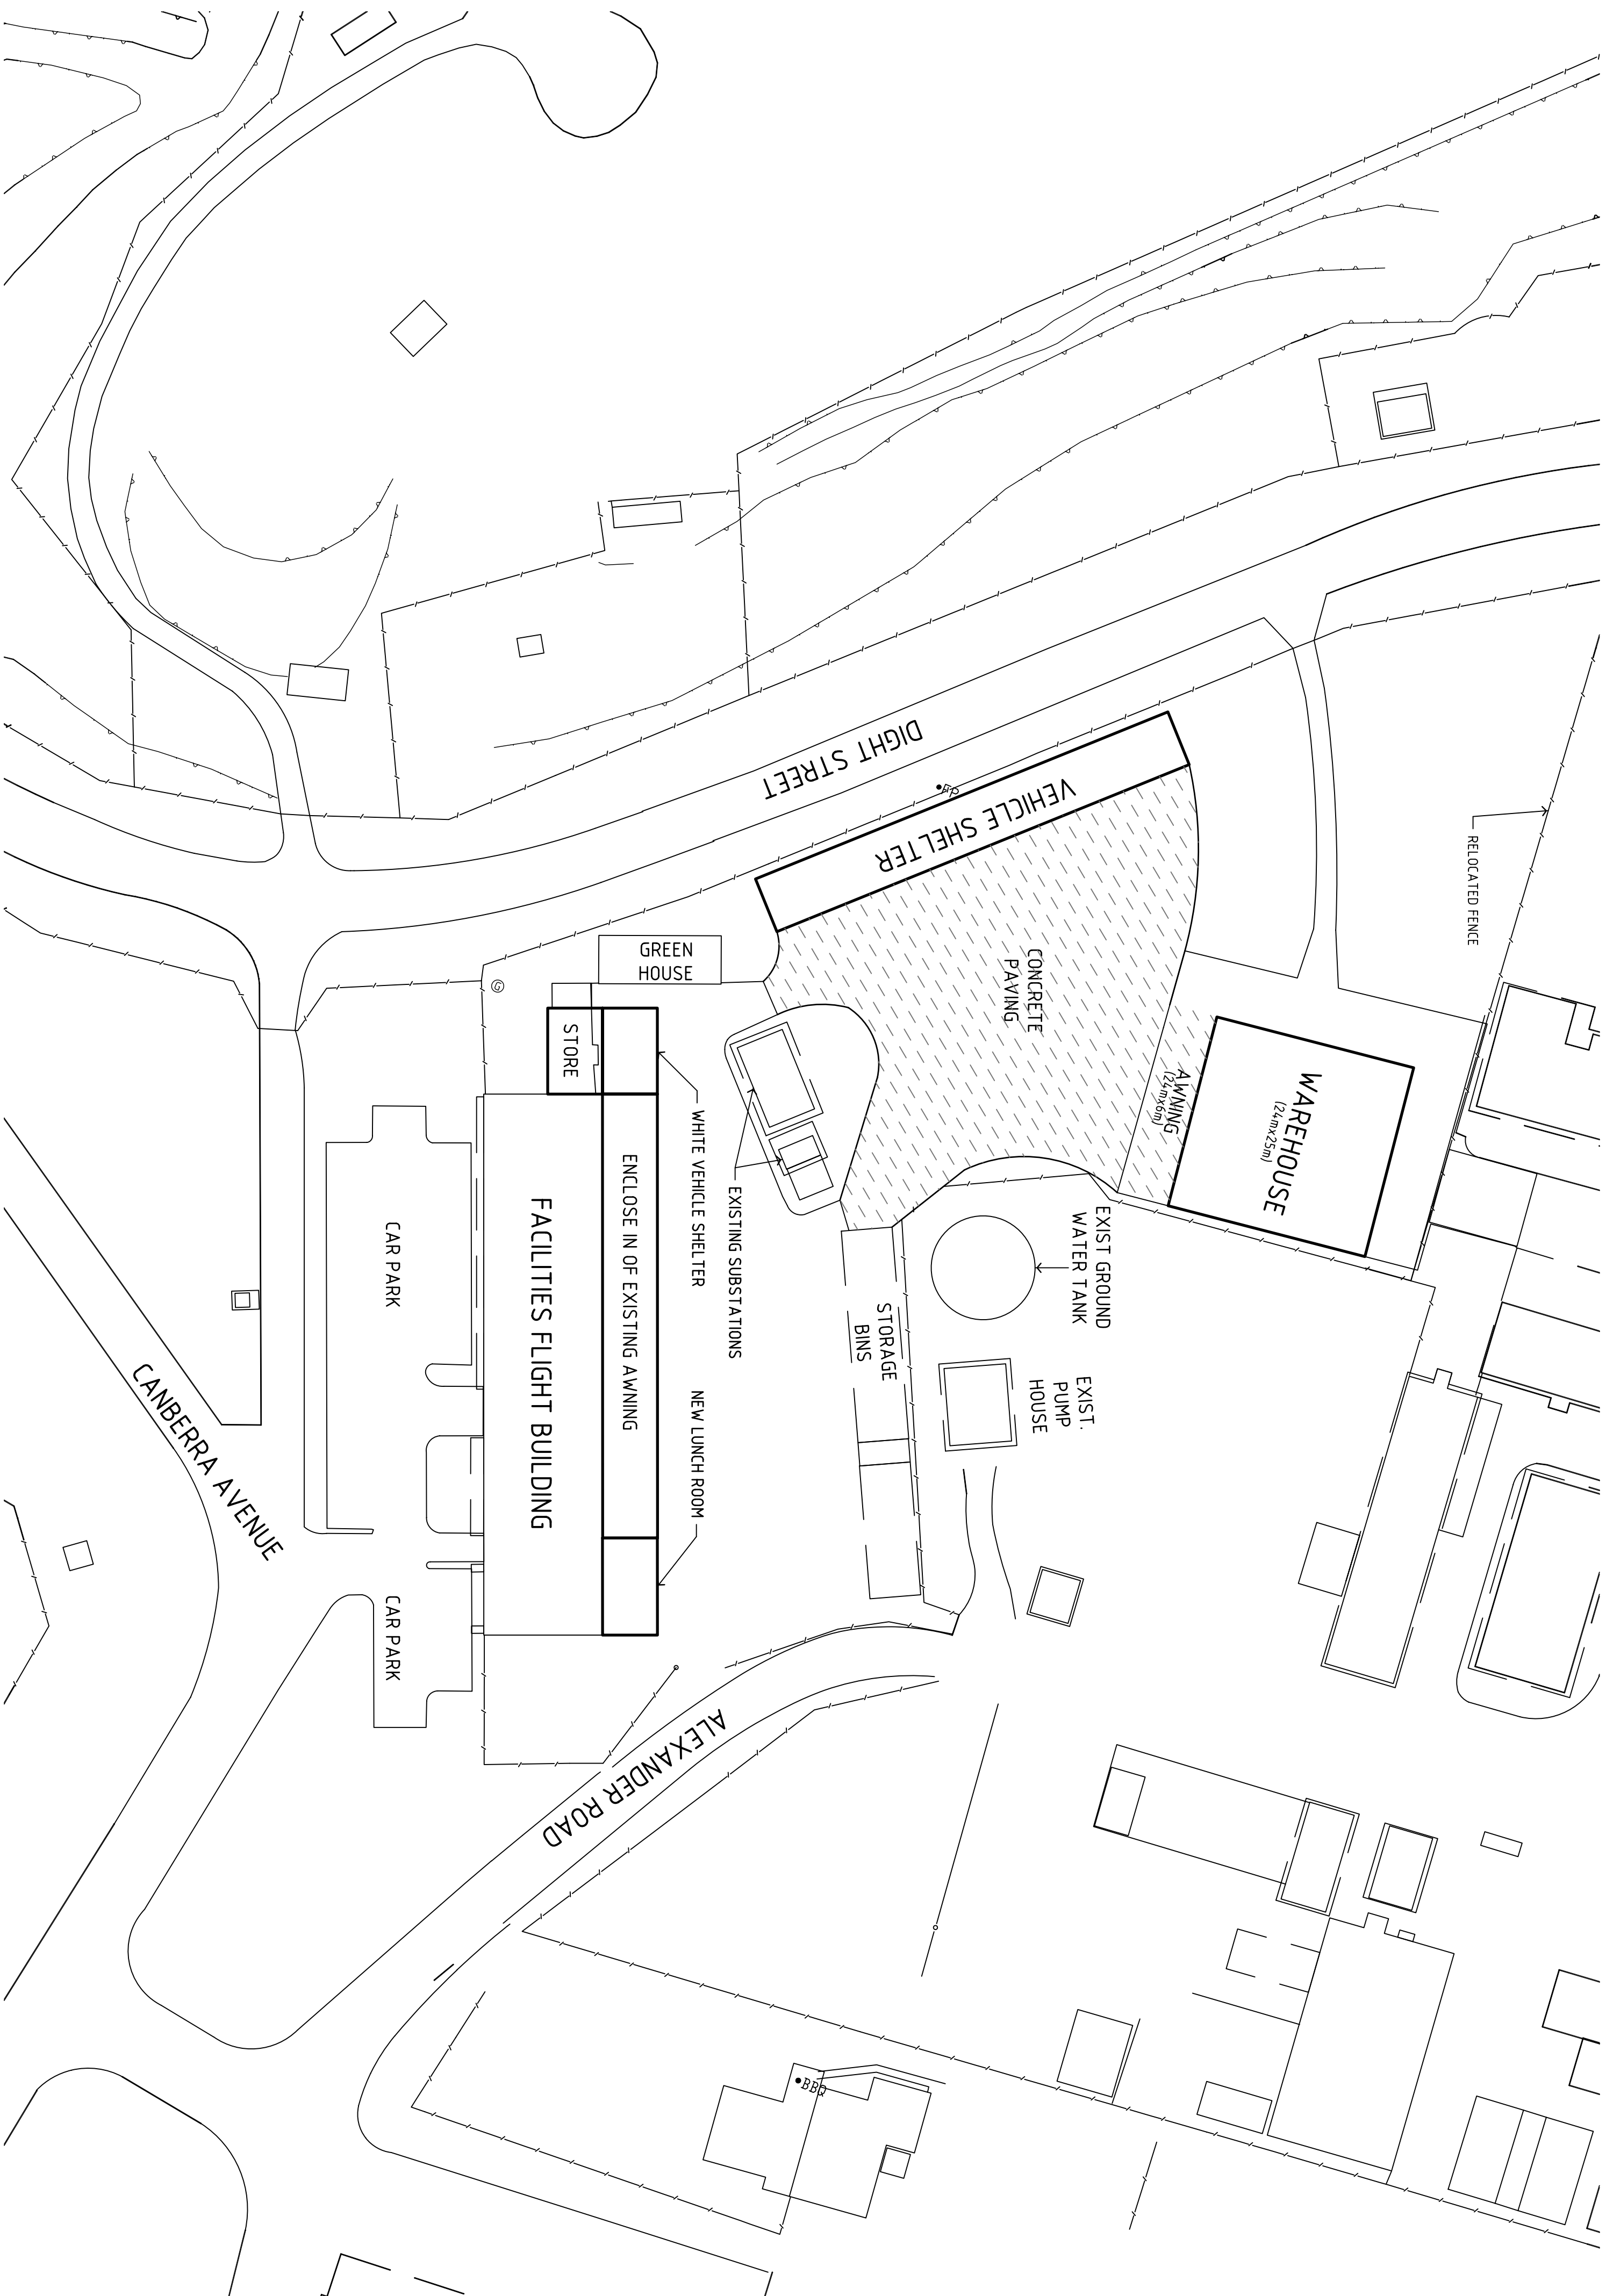

1A0SS  
SCALE 1:500

# Attachment 94

## No 1 Airfield Operations Support Squadron Precinct Plan

### PRELIMINARY

rev	description	app'd	date
A	INITIAL ISSUE		

RAAF  
RICHMOND  
1 A0SS  
SITE PLAN




10 Bond Street, Sydney NSW 2000, Australia  
T 61 2 9239 7100 F 61 2 9239 7199  
E sydney@ghd.com.au W www.ghd.com.au

Conditions of Use: This document may only be used by GHD's client (and any other person who GHD has agreed can use this document) for the purpose for which it was prepared and must not be used by any other person for any other purpose.

scale | 1:100 for A1 | job no. | 21-15592-04  
date | SEPT 2009 | rev no. | A  
approved | ..... | SK009



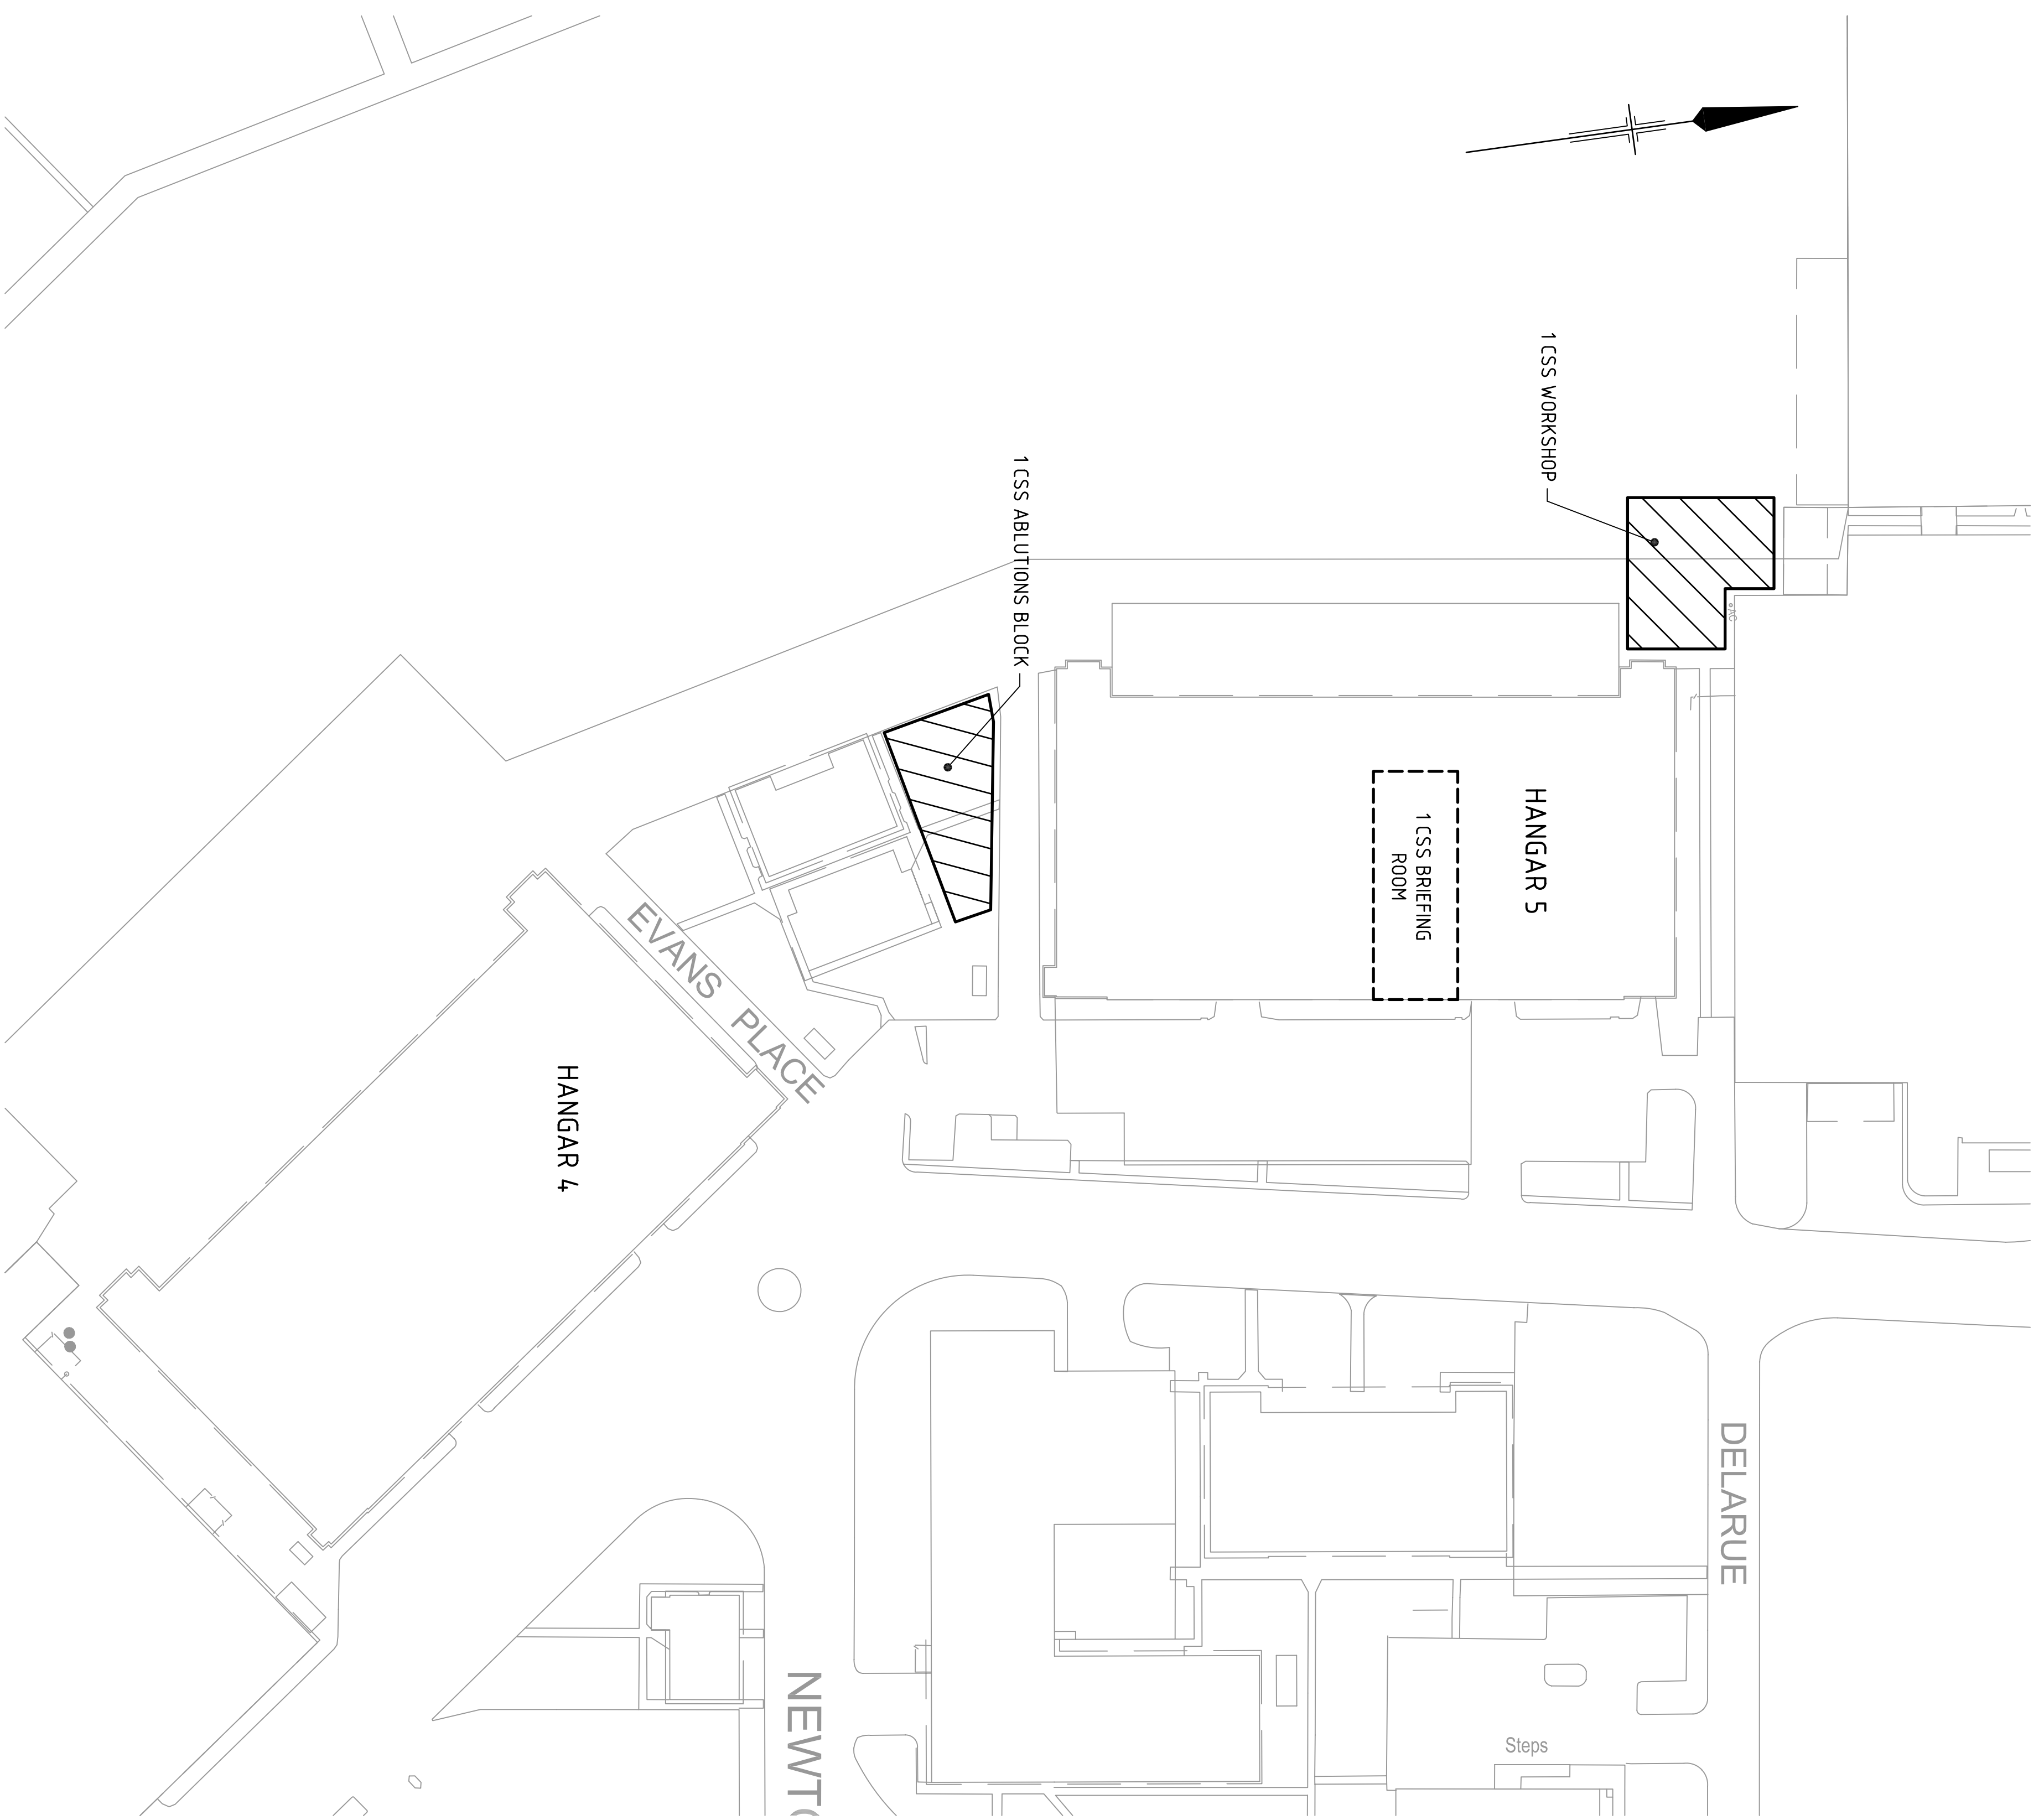

1 CSS SITE PLAN  
SCALE 1:400

# Attachment 95

## No 1 Combat Communications Squadron Precinct Plan

**PRELIMINARY**

rev	description	app'd	date
A	INITIAL ISSUE		



DEPARTMENT OF DEFENCE  
RAAF RICHMOND REFERBISHMENT  
1 CSS  
SITE PLAN



10 Bond Street, Sydney NSW 2000 Australia  
T 61 2 9259 7100 F 61 2 9259 7199  
E sydney@ghd.com.au W www.ghd.com.au

Conditions of Use: This document may only be used by GHD's client (and any other person who GHD has agreed can use this document) for the purpose for which it was prepared and must not be used by any other person for any other purpose.

scale | 1:250 for A1 | job no. | 21-0907793  
date | SEPT 2008 | rev no. | A  
approved | ..... SK010

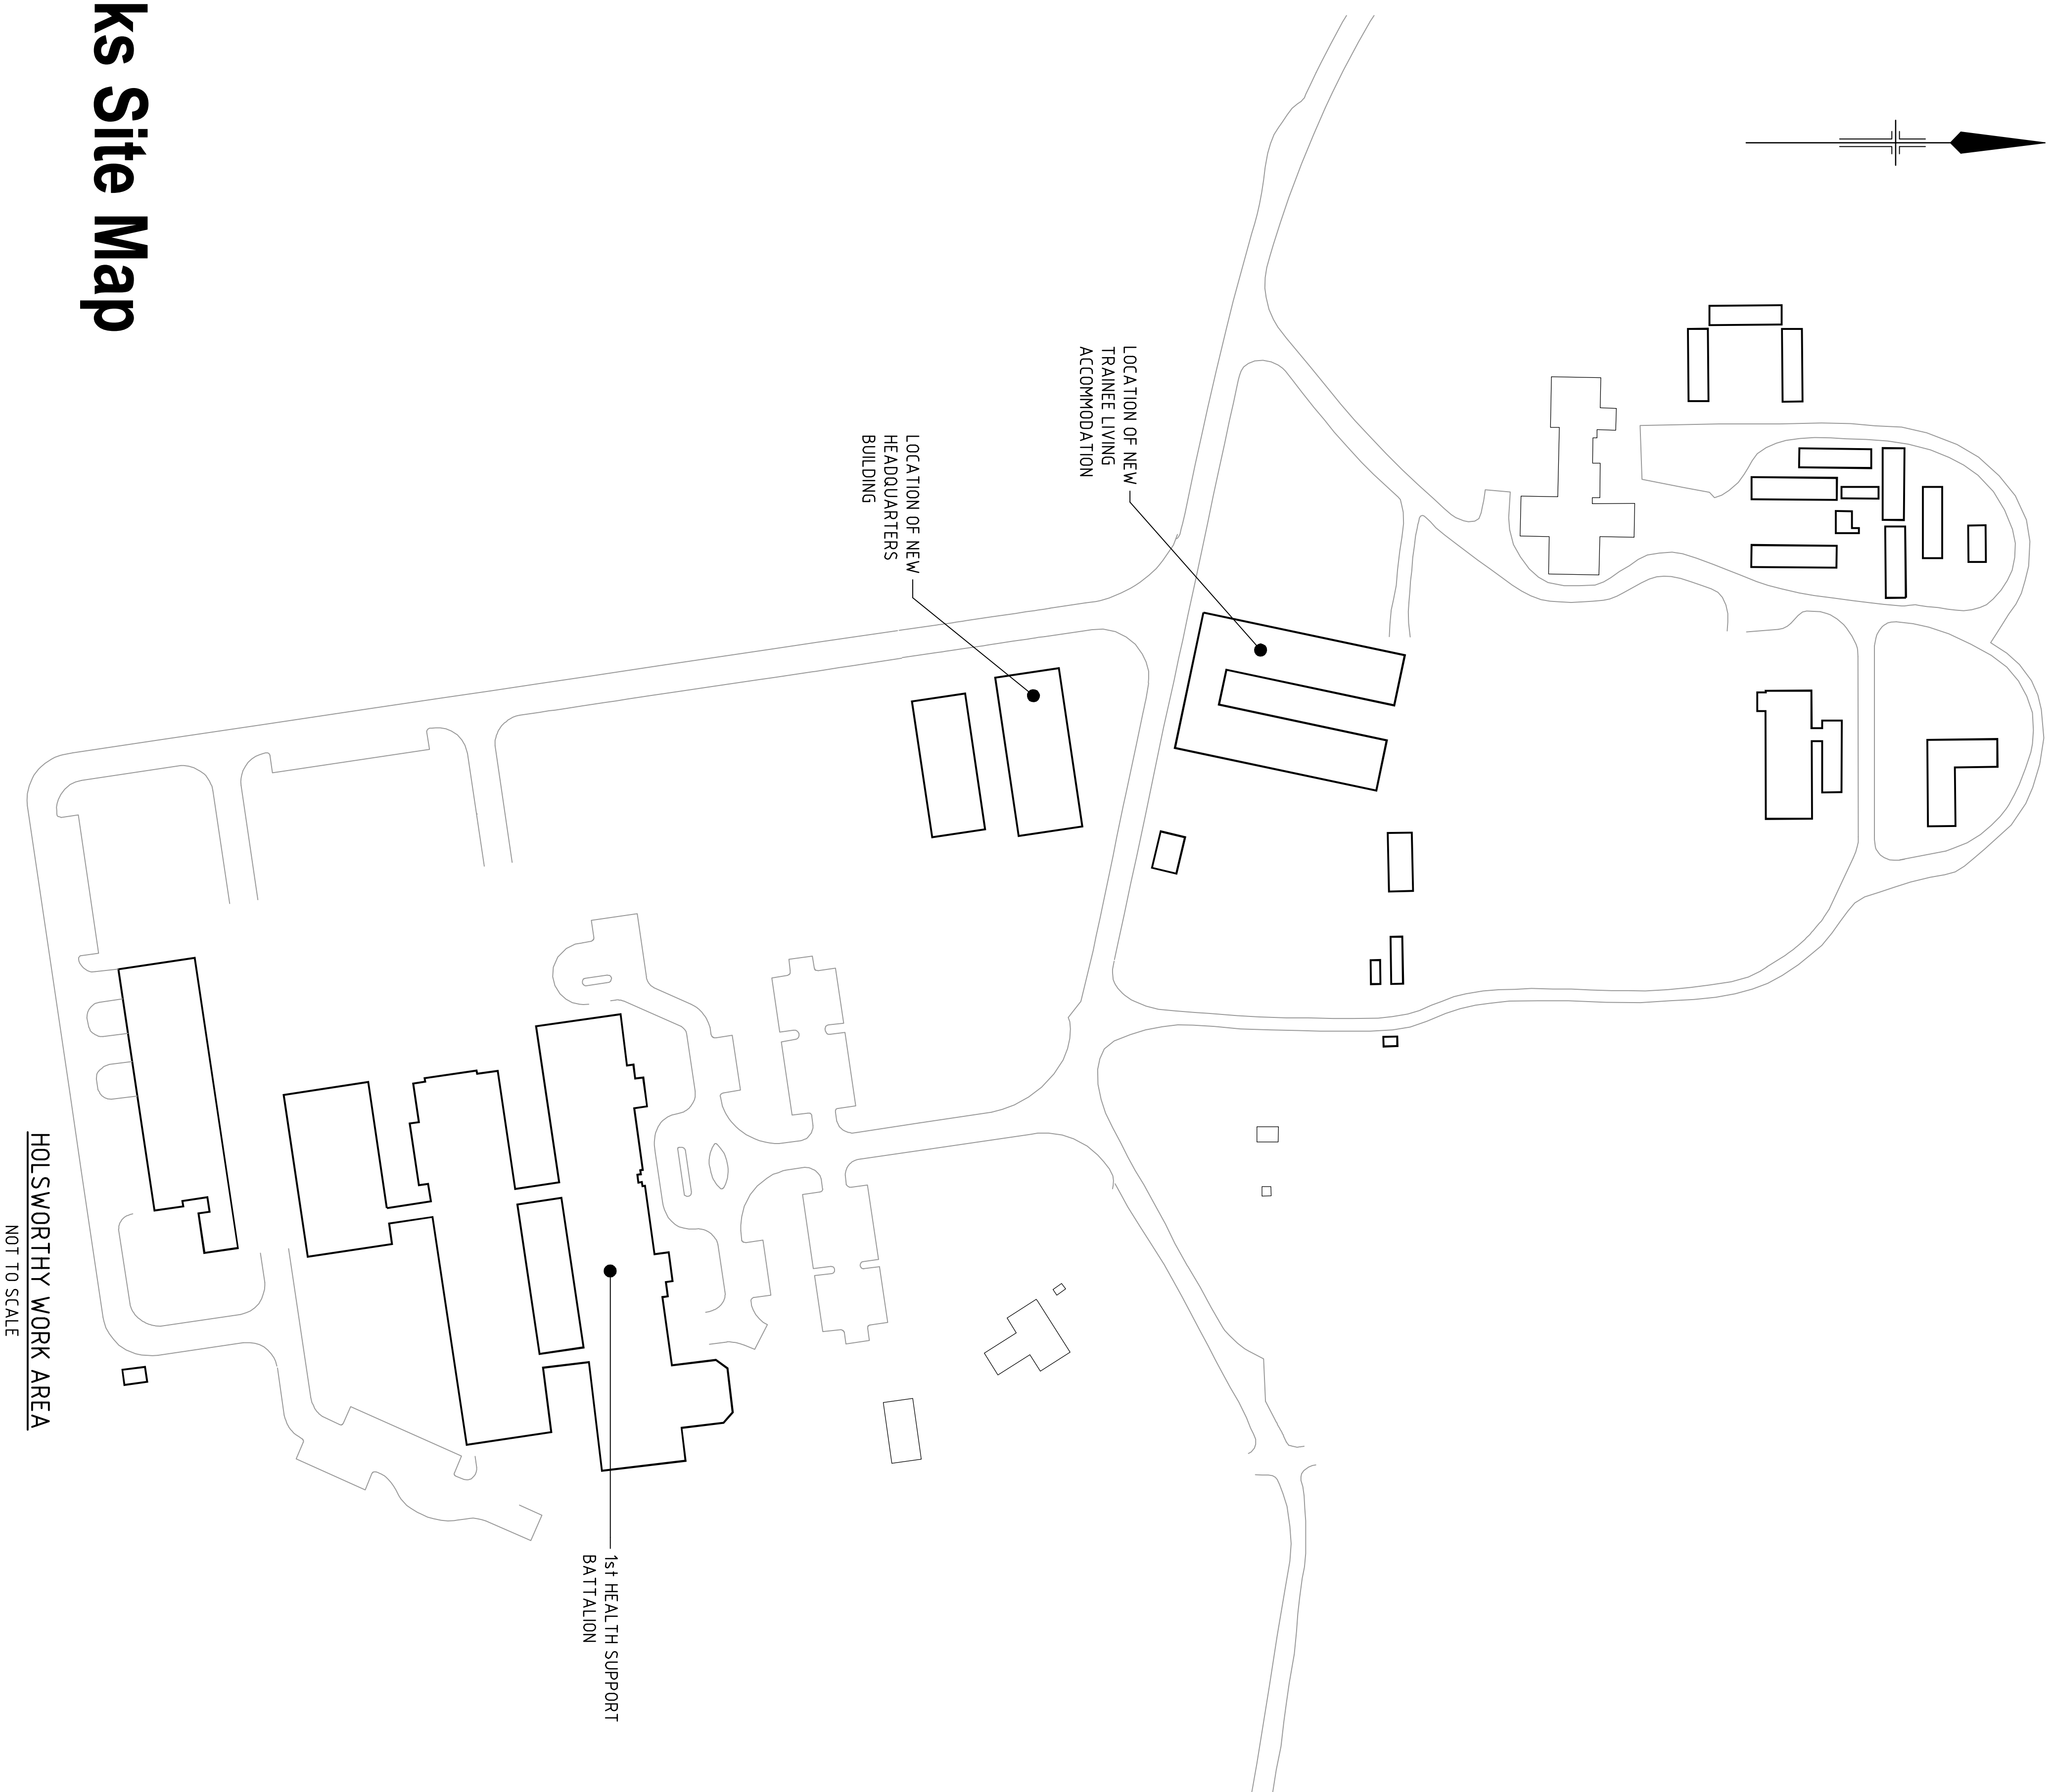 

# Attachment 96

## Holsworthy Barracks Site Map

rev	description	app'd	date
B	REVISED ISSUE	JM*	19.09.08
A	INITIAL ISSUE	JM*	18.09.08

DEPARTMENT OF DEFENCE  
 TRAINEE REHABILITATION WING  
 LIVERPOOL MILITARY AREA  
 HOLSORTHY WORK AREA





10 Bond Street, Sydney NSW 2000 Australia  
 T 61 2 9239 7100 F 61 2 9239 7199  
 E sydney@ghd.com.au W www.ghd.com.au

Conditions of Use: This document may only be used by GHD's client (and any other person who GHD has agreed can use this document) for the purpose for which it was prepared and must not be used by any other person for any other purpose.

scale | NTS for A1 job no. | 21-17733  
 date | Sept 2008 rev no. | B

approved ..... SK003

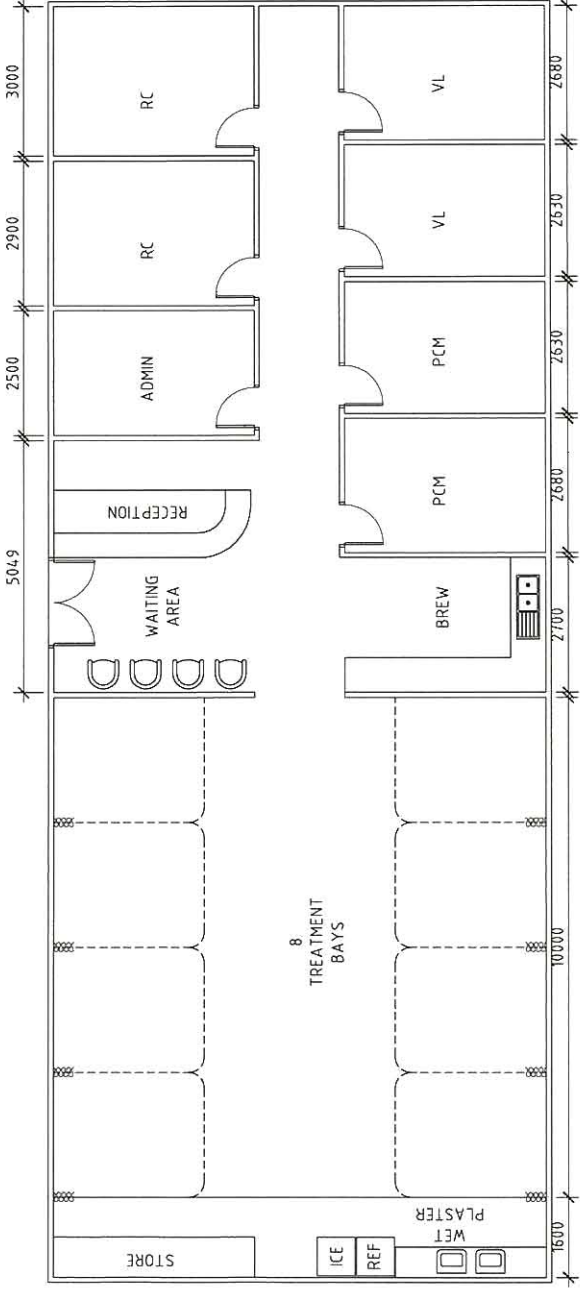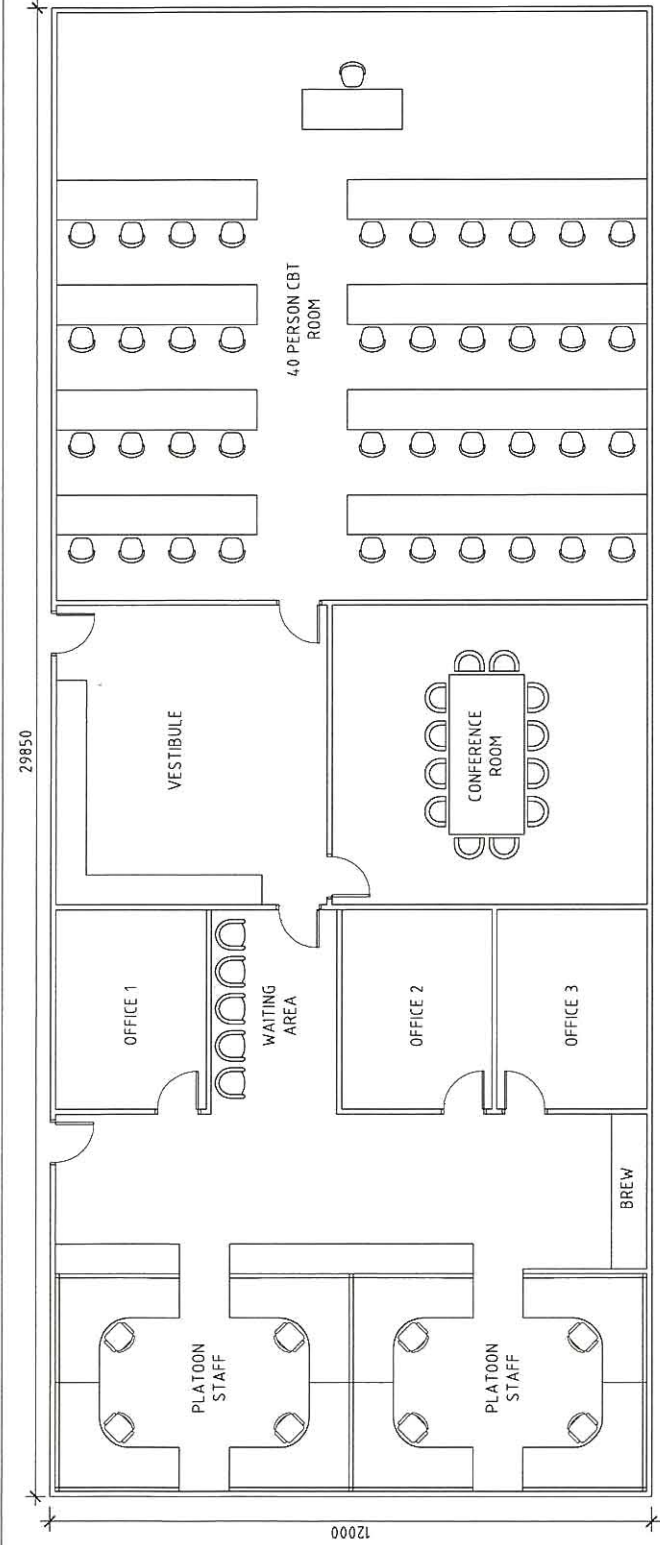


**PRELIMINARY**

DO NOT SCALE	Drawn	Checked	Designed	Client
<small>           Contract of Use:            This document may only be used by the person named in the contract.            It has been prepared for the use of the person named in the contract.            It has not been prepared for any other purpose.            It may not be used for any other purpose.         </small>	<small>           Drawn:            Checked:            Approved:            Date:         </small>	<small>           Design:            Checked:            Approved:            Date:         </small>	<small>           Project:            Title:            Date:         </small>	<small>           Client:            Project:            Title:            Date:         </small>

Scale: 1:100  
 Drawing No: 21-15992-02-SK003  
 Rev: A

# Attachment 97

## 1st Health Support Battalion Precinct Plan

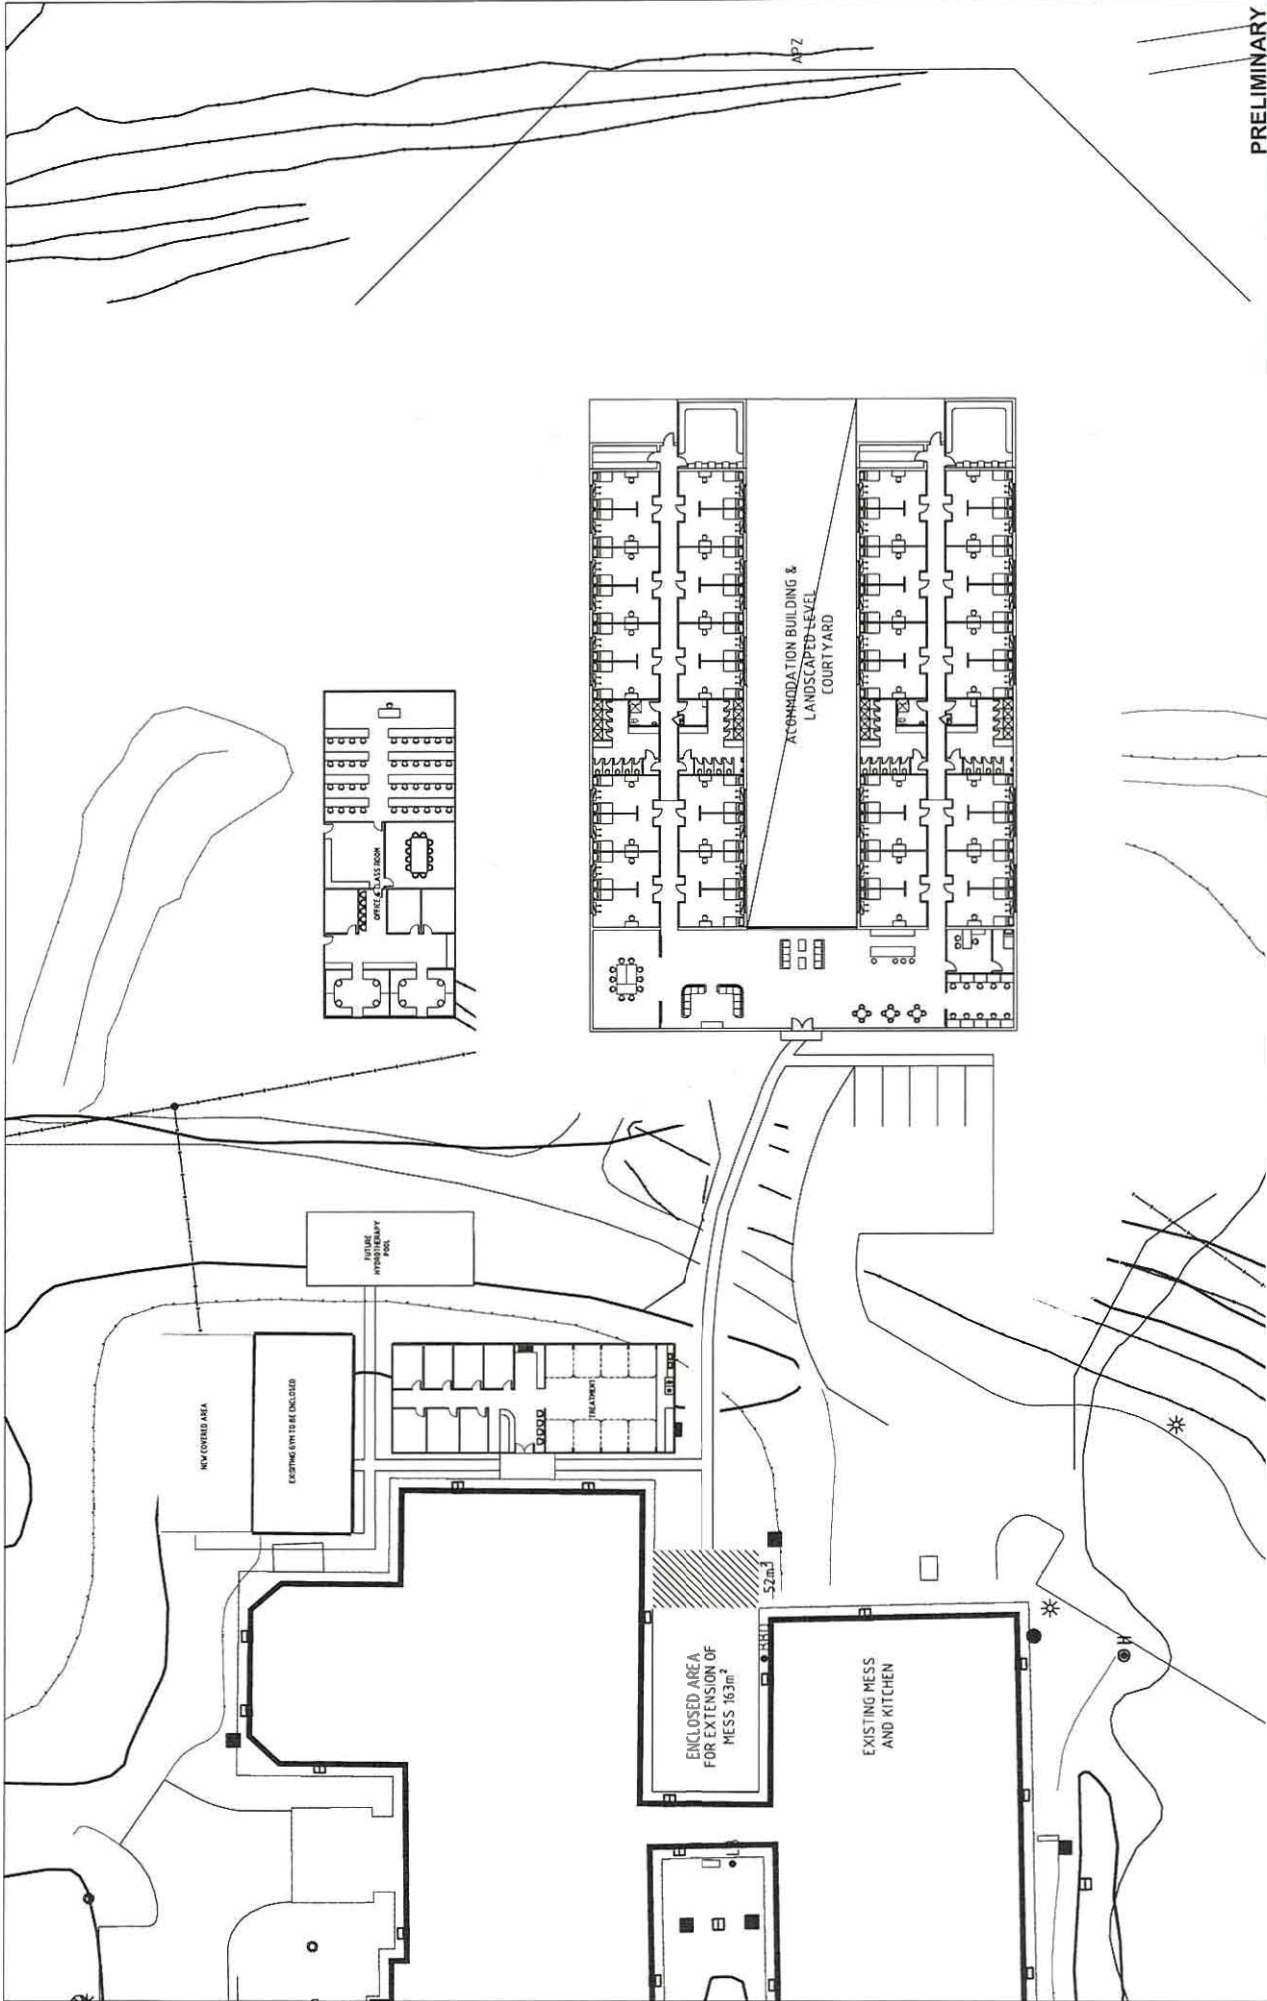

**PRELIMINARY**

<b>DO NOT SCALE</b>	Scale: 1/8" = 1'-0"	Designed: JH	Client: <b>DEPT DEFENCE</b>
Responsible: JH	Checked: JH	Drawn: JH	Project: <b>ELF STAGE 4 MOOREBANK, PERMANENT WORKS</b>
Checked: JH	Approved: JH	Date: 10/10/2021	Title: <b>ACCOMMODATION</b>
Approved: JH	Date: 10/10/2021	Scale: N1E	Sheet No: <b>SITE PLAN</b>
<p>The drawings are the property of the client and are not to be used for any other purpose without the written consent of the client.</p>			Drawing No: <b>21-15992-02-SK001</b> Rev: <b>A</b>

# Attachment 98 1st Health Support Battalion Treatment Area Floor Plan



# Attachment 99

## Steele Barracks Site Map



**STEELE BARRACKS WORK AREA**  
NOT TO SCALE

### PRELIMINARY

rev	description	app'd	date
A	INITIAL ISSUE		

DEPARTMENT OF DEFENCE  
 TRAINEE REHABILITATION WING  
 LIVERPOOL MILITARY AREA  
 STEELE BARRACKS WORK AREA



10 Bond Street, Sydney NSW 2000, Australia  
 T 61 2 9238 7100 F 61 2 9239 7199  
 E sydney@ghd.com.au W www.ghd.com.au

Conditions of Use: This document may only be used by GHD's client (and any other person who GHD has agreed can use this document) for the purpose for which it was prepared and must not be used by any other person for any other purpose.

scale | NTS for A1 job no. | 21-17733  
 date | Sept 2008 rev no. | A  
 approved | SK002