



**KOKODA BARRACKS
CANUNGRA MILITARY AREA QUEENSLAND
LOCATION PLAN**
(Not to Scale)

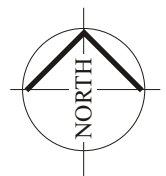

Workshops and Environmental Manager

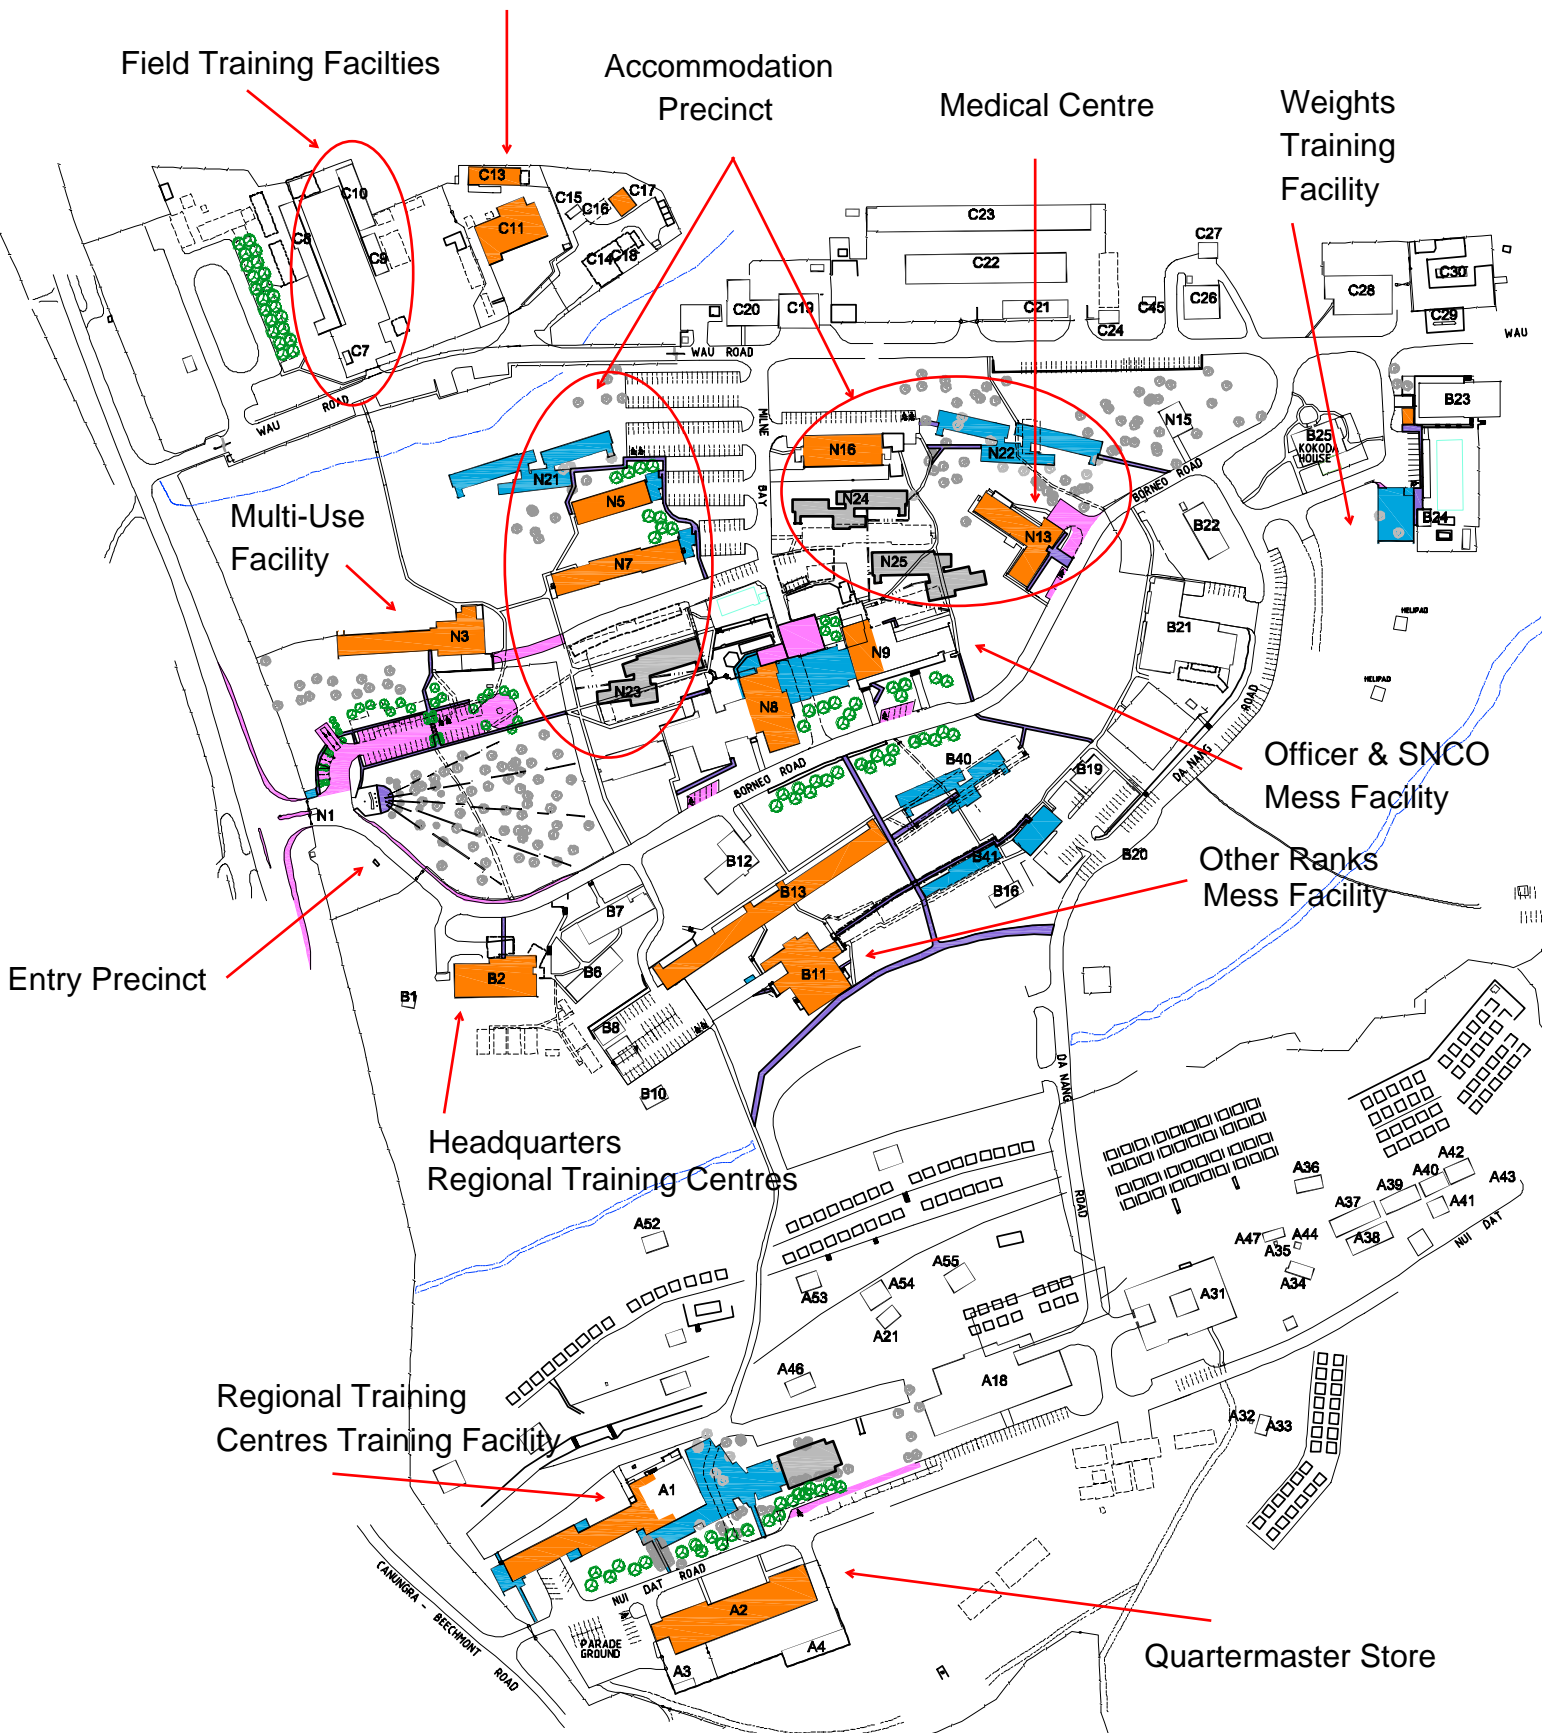

Redevelopment of Kokoda Barracks - Base Plan

Legend

- Colour: Description:
- existing no work.
 - existing refurbished.
 - new.
 - future expansion works.



LEGEND

ROOM No.	ROOM NAME
G.001	CARRIER ROOM
G.002	DC ROOM
G.003	COMMS
G.004	HALL 1
G.005	EQUIPMENT STORE
G.006	MALE LOCKERS
G.007	MALE SHOWERS
G.008	MALE TOILETS
G.009	FEMALE TOILETS
G.010	MALE TOILETS AIR LOCK
G.011	DISABLED TOILET
G.012	FEMALE TOILETS AIR LOCK
G.013	LUNCH ROOM
G.014	HALL 3
G.015	FOYER
G.016	MAIL
G.017	REGISTRY
G.018	STORE 1
G.019	TRAINING BR.
G.020	TRAINING OFFICE
G.021	RESOURCE ROOM
G.022	JSO
G.023	WORKSHOP 2
G.024	IMO
G.025	PLANT
G.026	UPS DATA
G.027	WORKSHOP 1
G.028	HALL 5
G.029	GRAPHICS
G.030	STAIR 1
G.031	HALL 4
G.032	HALL 2
G.033	LIFT
G.034	TEA 1
G.035	CLEANERS
G.036	ELECTRICAL
G.037	FILE ROOM

AMENDMENTS			
REV.	DATE	DESCRIPTION	CONS APPR.
A	07.07.04	INITIAL ISSUE	
B	15.07.04	GENERAL REVISIONS	
C	03.08.04	GENERAL REVISIONS	
D	13.08.04	PPDR ISSUE	

REVIEW	NAME	SIGN.	DATE
DRAWN			
DRAFTING CHECK			
ENG. DESIGN			
ENG. CHECK			
APPROVED			
C.A. CHECK			
M/C DESIGN MANAGER			
CLIENT CONTRACT ADMINISTRATOR			

Copyright: This document is not shall remain the property of Department of Defence. The document may only be used for the purpose for which it was commissioned & in accordance with the terms of engagement for the commission. Unauthorized use of this document in any way is prohibited.

VERIFY ALL DIMENSIONS AND LEVELS ON SITE

DO NOT SCALE

NORTH

Level 4 - John Oxley Centre
South Tower, 328 Coronation Drive
MILTON, QLD, 4064

JHCK Logo Floor Map

Telephone: 071 3368 3144
Facsimile: 071 3368 4028
Email: www.comings@jpac.com.au
JOHN HOLLAND PTY LTD ABN 11 004 282 285

P.O. Box 407, Albion BC QLD 4010
349 Sandgate Road
ALBION, QLD, 4010

Trapp


Telephone: 071 9892 3555
Facsimile: 071 9892 3566
Email: trapp@trapp.com.au
Trapp and Associates Pty Ltd ABN 28 009 701 173




CLIENT	Department of Defence	02 6205 9111
CLIENT CONTRACT ADMINISTRATOR	Savant CMR	03 3221 8425
MANAGING CONTRACTOR	John Holland Pty Ltd	07 3368 3144
ARCHITECT	Conrad Gargett Architecture	07 3299 3555
ARCHITECT	Colin Trapp and Associates Pty Ltd	07 3962 3555
STRUCTURAL/CIVIL ENGINEER	MPN Consulting	07 3371 6677
MECHANICAL ENG./ELECTRICAL ENG./FIRE SERVICES	Bassel Consulting Engineers	07 3371 8444
COMMUNICATIONS & SECURITY	Berry Wicks & Associates	07 3368 3722
HYDRAULICS (BUILDING)	McKendry Rain Petersen	07 3397 7888
SEWAGE TREATMENT	Shindler Knight Merc	07 3244 7307
KITCHEN CONSULTANT	Bennett Design Group	07 3841 1076
CERTIFIER	Development Contributions	07 4772 1479

REDEVELOPMENT OF KOKODA BARRACKS

BUILDING ELEMENT NAME	BLDG NO.
HQRTC	B02
DRAWING TITLE	DATE
GROUND FLOOR PLAN	06.07.04
SCALE AT A3	DATE
1:250	06.07.04
DOCUMENT CONTROL	DWG. NO.
CD-B02-CTA-A	2002
REV.	VERSION
D	V01

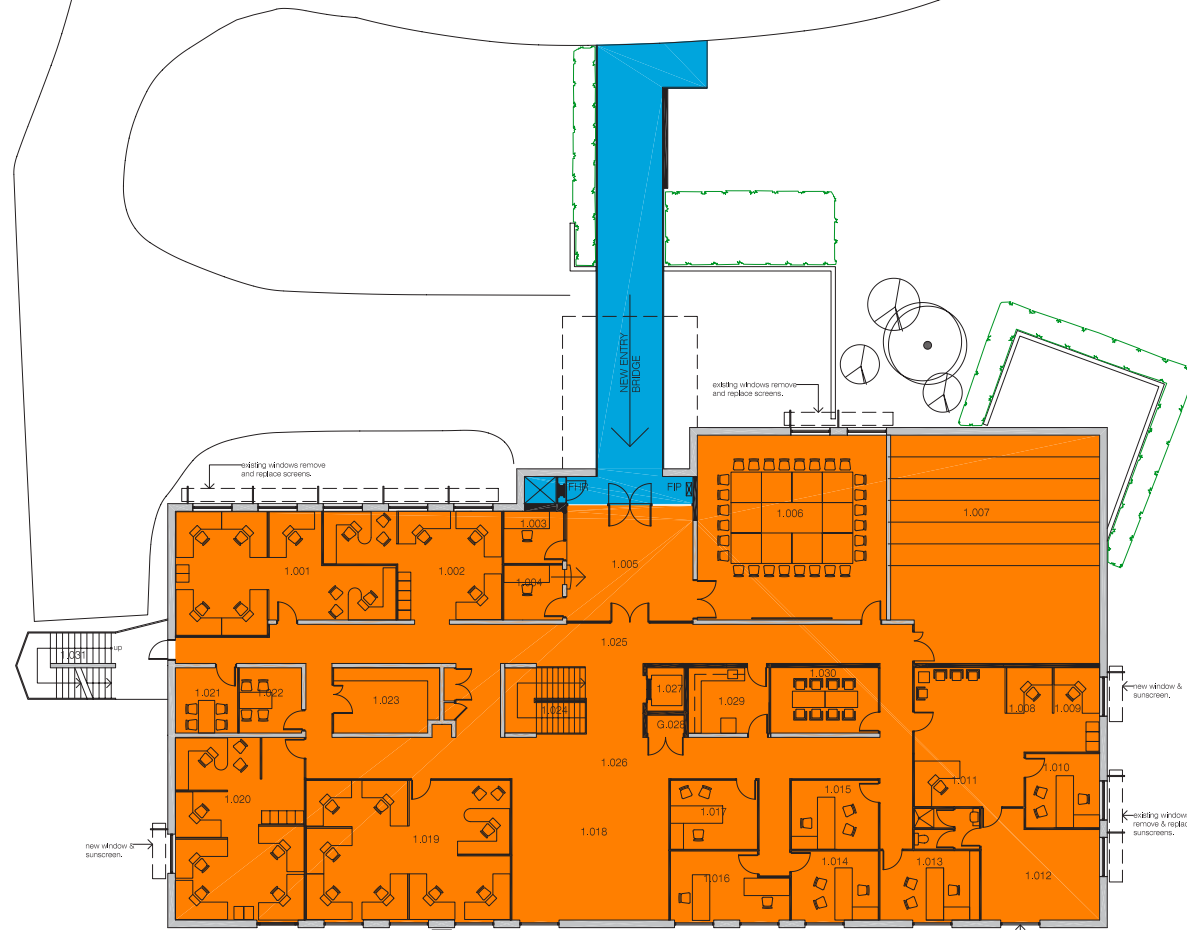

*note - confirm locations of new windows to EW/S divisions to suit existing structure.

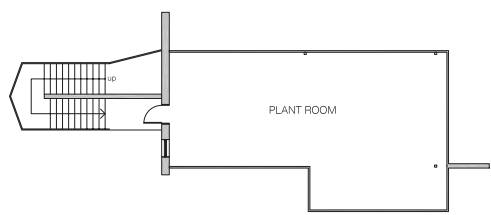

Legend

- Colour: Description:
- existing no work.
 - existing refurbished.
 - new.
 - future expansion works.

LEGEND

ROOM NO.	ROOM NAME
1.001	PLANS BRANCH
1.002	RESOURCE MANAGER
1.003	SWITCH BOARD OPERATOR
1.004	DUTY OFFICER
1.005	FOYER
1.006	CONFERENCE ROOM
1.007	THEATRE
1.008	COMD STAFF DRIVER
1.009	COMD DRIVER
1.010	DIRECTOR COMD
1.011	COMD PA
1.012	COMD
1.013	COFS
1.014	LIASON
1.015	RSM
1.016	SNR CHAP AND CHAP
1.017	IT MANAGER
1.018	FUTURE OPEN PLAN OFFICE
1.019	PERSONNEL/LOGISTICS
1.020	OPS
1.021	INTERVIEW 1
1.022	INTERVIEW 2
1.023	RESOURCE ROOM
1.024	STAIR 1
1.025	HALL 1
1.026	HALL 2
1.027	LIFT
1.028	ELECTRICAL SERVICES
1.029	TEA 2
1.030	INTERVIEW 3
1.031	STAIR 2

AMENDMENTS			
REV.	DATE	DESCRIPTION	CONS APPR.
A	07.07.04	INITIAL ISSUE	
B	13.07.04	GENERAL REVISIONS	
C	03.08.04	GENERAL REVISIONS	
D	06.08.04	GENERAL REVISIONS	
E	13.08.04	PPDR ISSUE	

REVIEW	NAME	SIGN.	DATE
DRAWN			
DRAFTING CHECK			
ENG. DESIGN			
ENG. CHECK			
APPROVED			
C.A. CHECK			
MC DESIGN MANAGER			
CLIENT CONTRACT ADMINISTRATOR			

Copyright - This document is not shall remain the property of Department of Defence. The document may only be used for the purpose for which it was commissioned & is accordance with the terms of agreement for the commission. Unauthorised use of this document in any way is prohibited. ©

VERIFY ALL DIMENSIONS AND LEVELS ON SITE

DO NOT SCALE

Level 4, John Oxley Centre
South Tower, 325 Coronation Drive
MILTON, QLD, 4064

JHCO Logo Rosebud
Telephone 071 3368 3144
Facsimile 071 3368 4028
Email www.jhco.com.au@johncorona.com.au
John Hill and Pty Ltd ABN 11 004 282 285

Trapp
P.O. Box 487, Albion BC Qld 4010
349 Sandgate Road
ALBION, QLD, 4010
Telephone 071 3882 3555
Facsimile 071 3882 3566
Email cttrapp@trapp.com.au
G.P. Trapp and Associates Pty Ltd
ABN 29 009 791 173

Department of Defence
(Joint Operations Centre - Kokoda Barracks)

CLIENT	Department of Defence	02 6265 9111
CLIENT CONTRACT ADMINISTRATOR	Savant CMR	03 3221 8425
MANAGING CONTRACTOR	John Hill and Pty Ltd	07 3368 3144
ARCHITECT	Corrad Gargetti Architecture	07 3299 3555
ARCHITECT	John Trapp and Associates Pty Ltd	07 3882 3555
STRUCTURAL/CIVIL ENGINEER	MPN Consulting	07 3371 6677
MECHANICAL ENG/ ELECTRICAL ENG/ FIRE SERVICES	Basnett Consulting Engineers	07 3371 8444
COMMUNICATIONS & SECURITY	Barry Webb & Associates	07 3368 3722
HYDRAULICS (BUILDING)	McKervey Bath Peterson	07 3397 7888
SEWAGE TREATMENT	Shoakt Knight Marz	07 3244 7307
KITCHEN CONSULTANT	Bennett Design Group	07 3841 1076
CERTIFIER	Development Coordinations	07 4772 1479

REDEVELOPMENT OF KOKODA BARRACKS	
BUILDING ELEMENT NAME	BLDG NO.
HQRTC	B02


DRAWING TITLE	
FIRST FLOOR PLAN	

SCALE AT A3	DATE
1:200	06.07.04

DOCUMENT CONTROL	DWG. NO.	REV.	VERSION
CD-B02-CTA-A	2003	E	V01

Legend

- Colour: Description:
- existing no work.
 - existing refurbished.
 - new.
 - future expansion works.

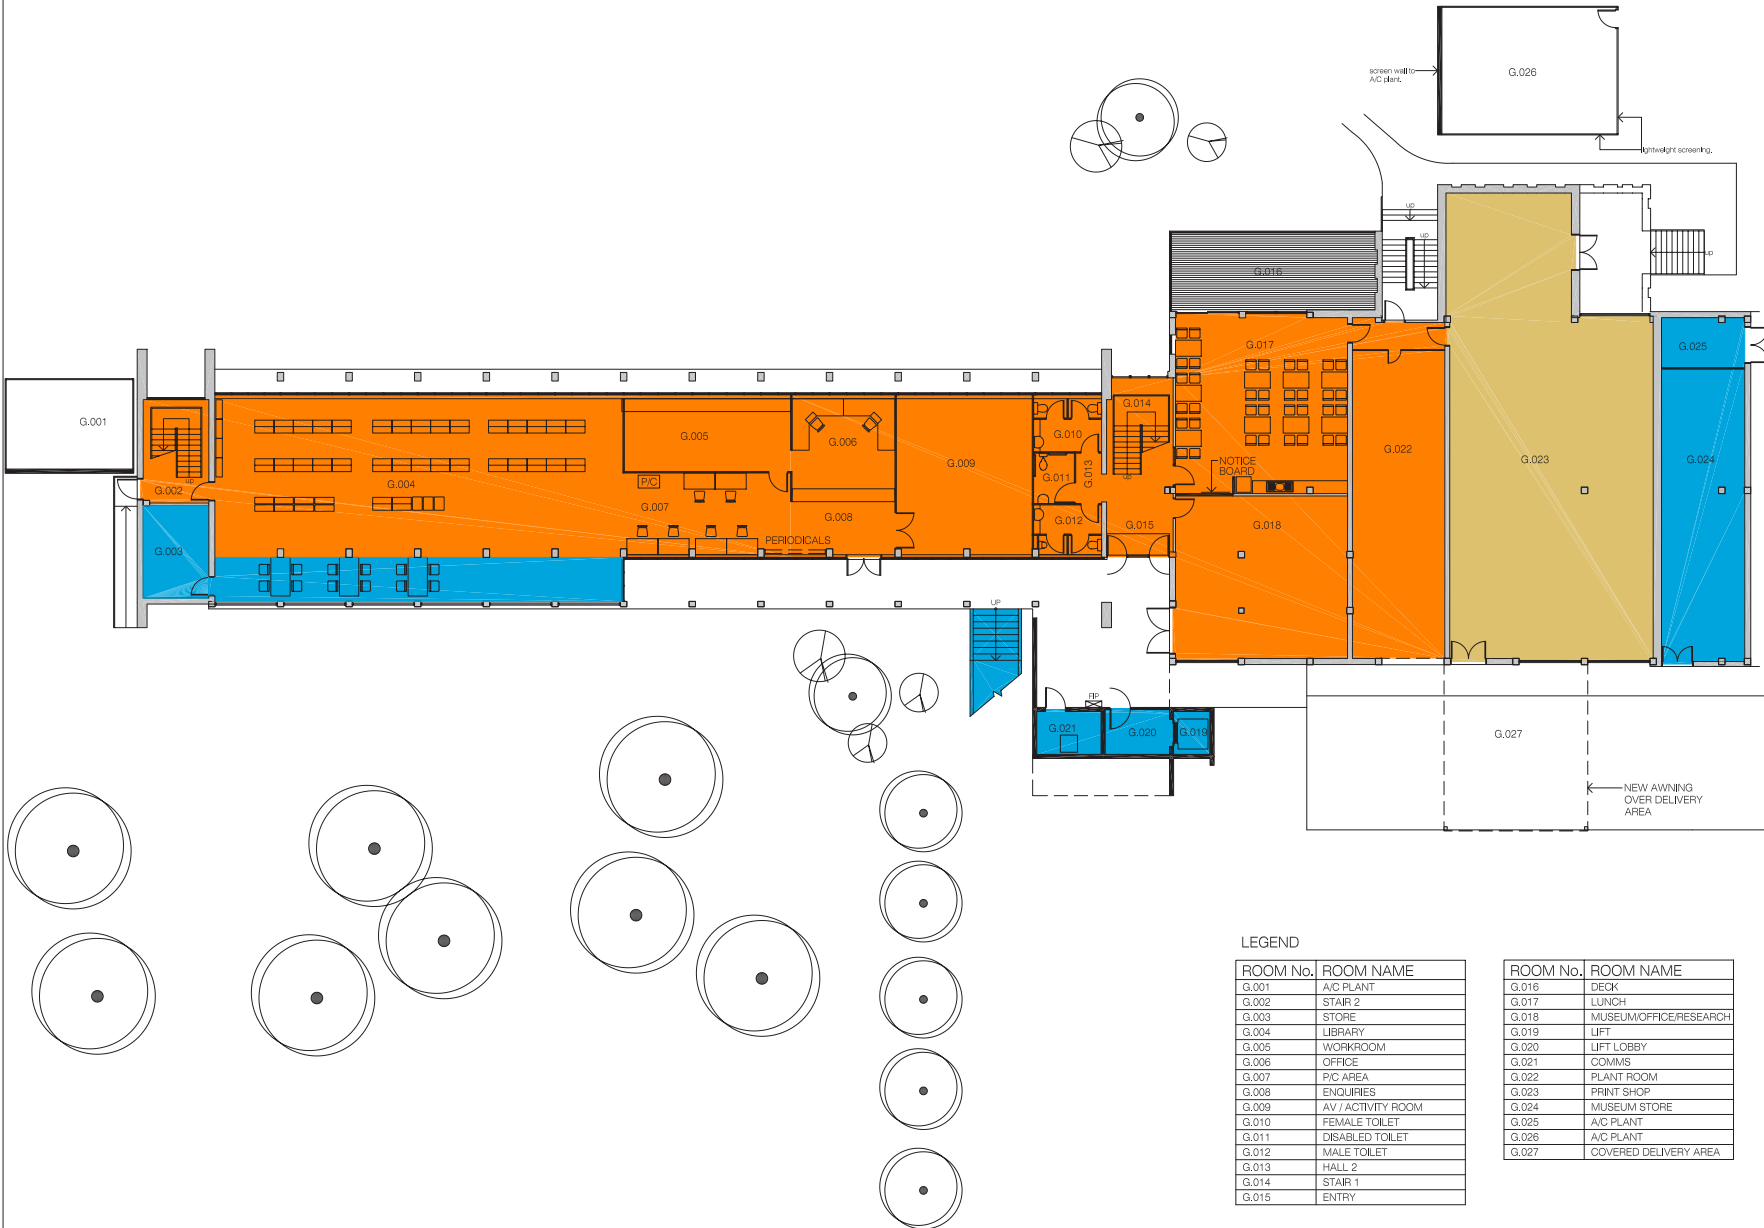

LEGEND

ROOM No.	ROOM NAME
G.001	A/C PLANT
G.002	STAIR 2
G.003	STORE
G.004	LIBRARY
G.005	WORKROOM
G.006	OFFICE
G.007	P/C AREA
G.008	ENQUIRIES
G.009	AV / ACTIVITY ROOM
G.010	FEMALE TOILET
G.011	DISABLED TOILET
G.012	MALE TOILET
G.013	HALL 2
G.014	STAIR 1
G.015	ENTRY

ROOM No.	ROOM NAME
G.016	DECK
G.017	LUNCH
G.018	MUSEUM/OFFICE/RESEARCH
G.019	LIFT
G.020	LIFT LOBBY
G.021	COMMS
G.022	PLANT ROOM
G.023	PRINT SHOP
G.024	MUSEUM STORE
G.025	A/C PLANT
G.026	A/C PLANT
G.027	COVERED DELIVERY AREA

AMENDMENTS		
REV.	DATE	DESCRIPTION
A	07.07.04	INITIAL ISSUE
B	13.07.04	GENERAL REVISIONS
C	23.07.04	MINOR AMENDMENTS
D	03.08.04	MINOR AMENDMENTS
E	06.08.04	GENERAL REVISIONS
F	13.08.04	PPDR ISSUE

REVIEW	NAME	SIGN.	DATE
DRAWN			
DRAFTING CHECK			
ENG. DESIGN			
ENG. CHECK			
APPROVED			
O.A. CHECK			
M.C. DESIGN			
MANAGER			
CLIENT CONTRACT			
ADMINISTRATOR			

Copyright - This document is and shall remain the property of Department of Defence. The document may only be used for the purposes for which it was commissioned & in accordance with the terms of agreement for the commission. Unauthorised use of this document in any way is prohibited.

VERIFY ALL DIMENSIONS AND LEVELS ON SITE


DO NOT SCALE

NORTH

Level 4, John Oxley Centre
South Tower, 303 Corporation Drive
MILTON, QLD, 4054

JHCLago Rise&Log
Telephone (07) 3368 3144
Facsimile (07) 3368 4028
Email www.comingright@jhlago.com.au
John Holland Pty Ltd ABN 11 004 282 205

Trapp
P.O. Box 487, Jilbikon BIC QLD 4010
349 Sandgate Road
ALBION, QLD, 4010
Telephone (07) 3862 3555
Facsimile (07) 3862 3556
Email trapp@trapp.com.au
G.M. Trapp and Associates Pty Ltd
ABN 26 002 791 179


Department of Defence
Defence Research and Development Organisation

CLIENT	Department of Defence	02 6265 9111
CLIENT CONTRACT ADMINISTRATOR	Sawant CMR	03 3221 8425
MANAGING CONTRACTOR	John Holland Pty Ltd	07 3368 3144
ARCHITECT	Conrad Gerrigt Architecture	07 3299 3555
ARCHITECT	Colin Trapp and Associates Pty Ltd	07 3862 3555
STRUCTURAL/CIVIL ENGINEER	MFK Consulting	07 3371 6677
MECHANICAL/ENGL/ELECTRICAL/ENGL/ FIRE SERVICES	Bassett Consulting Engineers	07 3371 8444
COMMUNICATIONS & SECURITY	Barry Webb & Associates	07 3368 3722
HYDRAULICS (BUILDING)	McKenstry Rick Petersen	07 3397 7888
SEWAGE TREATMENT	Shirley Bright Merg	07 3244 7307
KITCHEN CONSULTANT	Bennett Design Group	07 3841 1076
CERTIFIER	Development Certifications	07 4772 1479

REDEVELOPMENT OF KOKODA BARRACKS


BUILDING ELEMENT NAME CUSTOMER SERVICE/ MUSEUM/LIBRARY	BLDG NO. N03
--------------------------------------------------------------	------------------------

DRAWING TITLE
GROUND FLOOR PLAN

SCALE AT A3 1:250	DATE 06.07.04
DOCUMENT CONTROL CD-N03-CTA-A	DWG. NO. REV. VERSION 3002 F V01

Legend

- Colour: Description:
- existing no work.
 - existing refurbished.
 - new.
 - future expansion works.

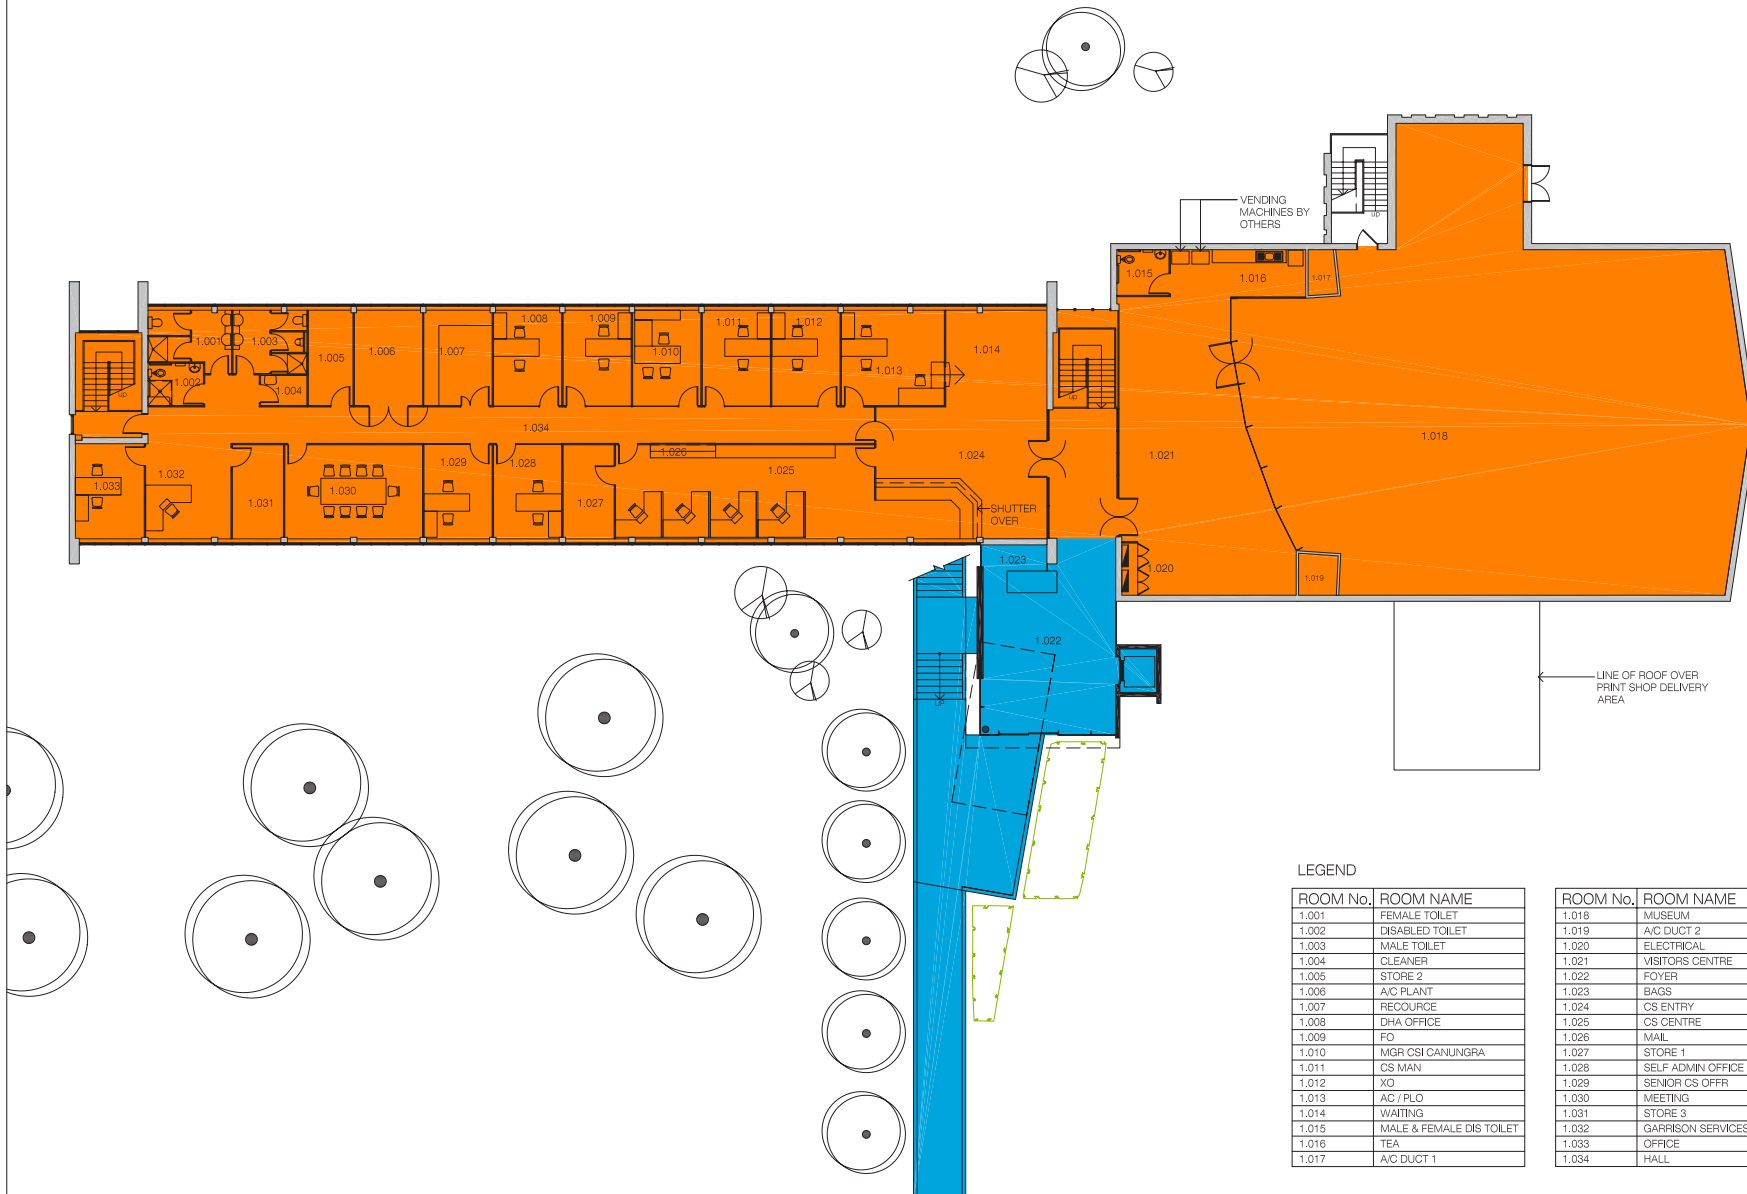

LEGEND

ROOM No.	ROOM NAME
1.001	FEMALE TOILET
1.002	DISABLED TOILET
1.003	MALE TOILET
1.004	CLEANER
1.005	STORE 2
1.006	A/C PLANT
1.007	RECOURSE
1.008	DHA OFFICE
1.009	FO
1.010	MGR CSI CANJUNGRA
1.011	CS MAN
1.012	XO
1.013	AC / PLO
1.014	WAITING
1.015	MALE & FEMALE DIS TOILET
1.016	TEA
1.017	A/C DUCT 1

ROOM No.	ROOM NAME
1.018	MUSEUM
1.019	A/C DUCT 2
1.020	ELECTRICAL
1.021	VISITORS CENTRE
1.022	FOYER
1.023	BAGS
1.024	CS ENTRY
1.025	CS CENTRE
1.026	MAIL
1.027	STORE 1
1.028	SELF ADMIN OFFICE
1.029	SENIOR CS OFFR
1.030	MEETING
1.031	STORE 3
1.032	GARRISON SERVICES
1.033	OFFICE
1.034	HALL

AMENDMENTS			
REV.	DATE	DESCRIPTION	CONS APPR.
A	07.07.04	INITIAL ISSUE	
B	13.07.04	GENERAL REVISIONS	
C	21.07.04	MINOR AMENDMENTS	
D	03.08.04	MINOR AMENDMENTS	
E	06.08.04	MINOR AMENDMENTS	
F	13.08.04	PPDR ISSUE	

REVIEW	NAME	SIGN.	DATE
DRAWN			
DRAFTING CHECK			
ENG. DESIGN			
ENG. CHECK			
APPROVED			
Q.A. CHECK			
MC DESIGN MANAGER			
CLIENT CONTRACT ADMINISTRATOR			

Copyright - This document is and shall remain the property of Department of Defence. The document may only be used for the purpose for which it was commissioned & in accordance with the terms of agreement for the commission. Unauthorised use of this document in any way is prohibited.

VERIFY ALL DIMENSIONS AND LEVELS ON SITE

DO NOT SCALE

NORTH

JHC Logo Floorplan

Telephone: (07) 3368 3144
Facsimile: (07) 3368 4028
Email: www.jhcgroup.com.au
John.Hill@jhc.com.au ABN 11 004 282 395

Trapp

P.O. Box 487, Altona VIC 3010
349 Sandgate Road
ALBION, QLD, 4010
Telephone: (07) 3862 3555
Facsimile: (07) 3862 3566
Email: trapp@trapp.com.au
Trapp and Associates Pty Ltd ABN 28 009 791 173

Department of Defence
(Crest: A shield with a cross, a lion, and a unicorn)

CLIENT	Department of Defence	02 6265 9111
CLIENT CONTRACT ADMINISTRATOR	Savant GMR	03 3221 8425
MANAGING CONTRACTOR	John Holland Pty Ltd	07 3368 3144
ARCHITECT	Conrad Gargett Architecture	07 3299 3555
ARCHITECT	Colin Trapp and Associates Pty Ltd	07 3862 3556
STRUCTURAL/CIVIL ENGINEER	MPN Consulting	07 3371 6677
MECHANICAL ENG./ELECTRICAL ENG./FIRE SERVICES	Bessent Consulting Engineers	07 3371 8444
COMMUNICATIONS & SECURITY	Barry Webb & Associates	07 3368 3722
HYDRAULICS (BUILDING)	McKendry Robt. Petersen	07 3397 7888
SEWAGE TREATMENT	Shindler Knight Merz	07 3244 7307
IT/IT-EN CONSULTANT	Bennett Design Group	07 3841 1076
CERTIFIER	Development Certifications	07 4772 1479


REDEVELOPMENT OF KOKODA BARRACKS

BUILDING ELEMENT NAME: BLDG NO. **N03**

CUSTOMER SERVICE/ MUSEUM/LIBRARY

DRAWING TITLE: **FIRST FLOOR PLAN**

SCALE AT A3: 1:250	DATE: 06.07.04
DOCUMENT CONTROL: CD-N03-CTA-A	DWG. NO. 3003 REV. F VERSION V01

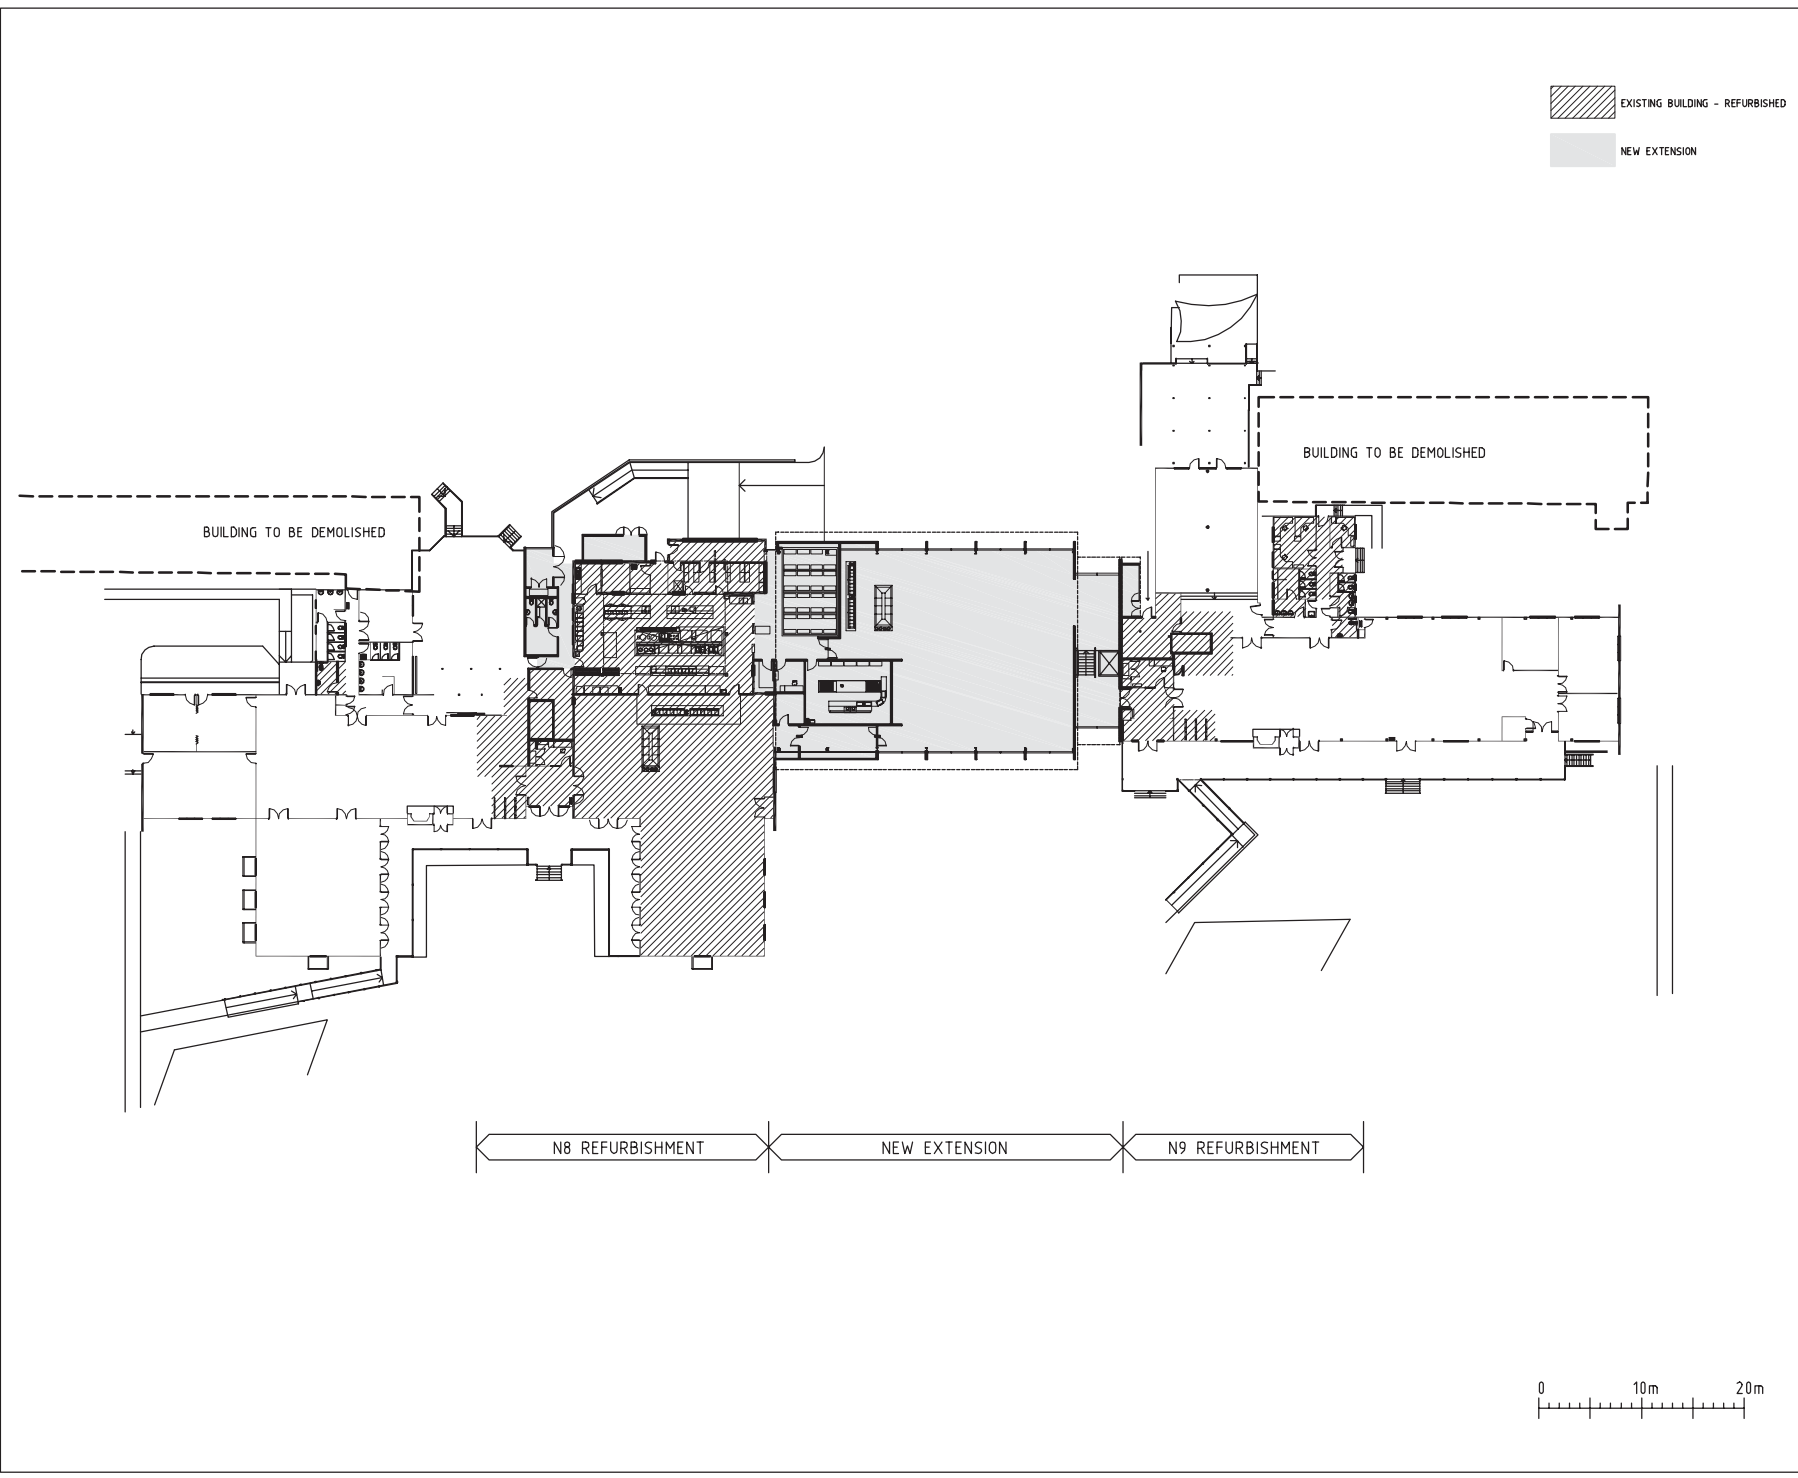

AMENDMENTS			
REV.	DATE	DESCRIPTION	CONS APPR
A	18.01.05	DISC SUBMISSION 2	AAD

REVIEW	NAME	SIGNATURE	DATE
DRAWN			
DRAFTING CHECK			
ENG. DESIGN			
ENG. CHECK			
APPROVED			
G.A. CHECK			
MC DESIGN MANAGER			
CLIENT CONTRACT ADMINISTRATOR			

Copyright— This document is and shall remain the property of Department of Defense. The document may only be used for the project for which it was commissioned & its reproduction without the written consent of the Department of Defense is prohibited.

VERIFY ALL DIMENSIONS AND LEVELS ON SITE


DO NOT SCALE

NORTH

REDEVELOPMENT OF KOKODA BARRACKS

BUILDING ELEMENT NAME	B/DG NO.
OFFICERS & SNCO MESS FACILITY	N8/N9
DRAWING TITLE	
GROUND FLOOR SITE PLAN	

SCALE AT A3	DATE
REFER SCALE BAR	18.01.05
DOCUMENT CONTROL	DWG NO. REVISION VERSION
CD-N08-CGA-A	101

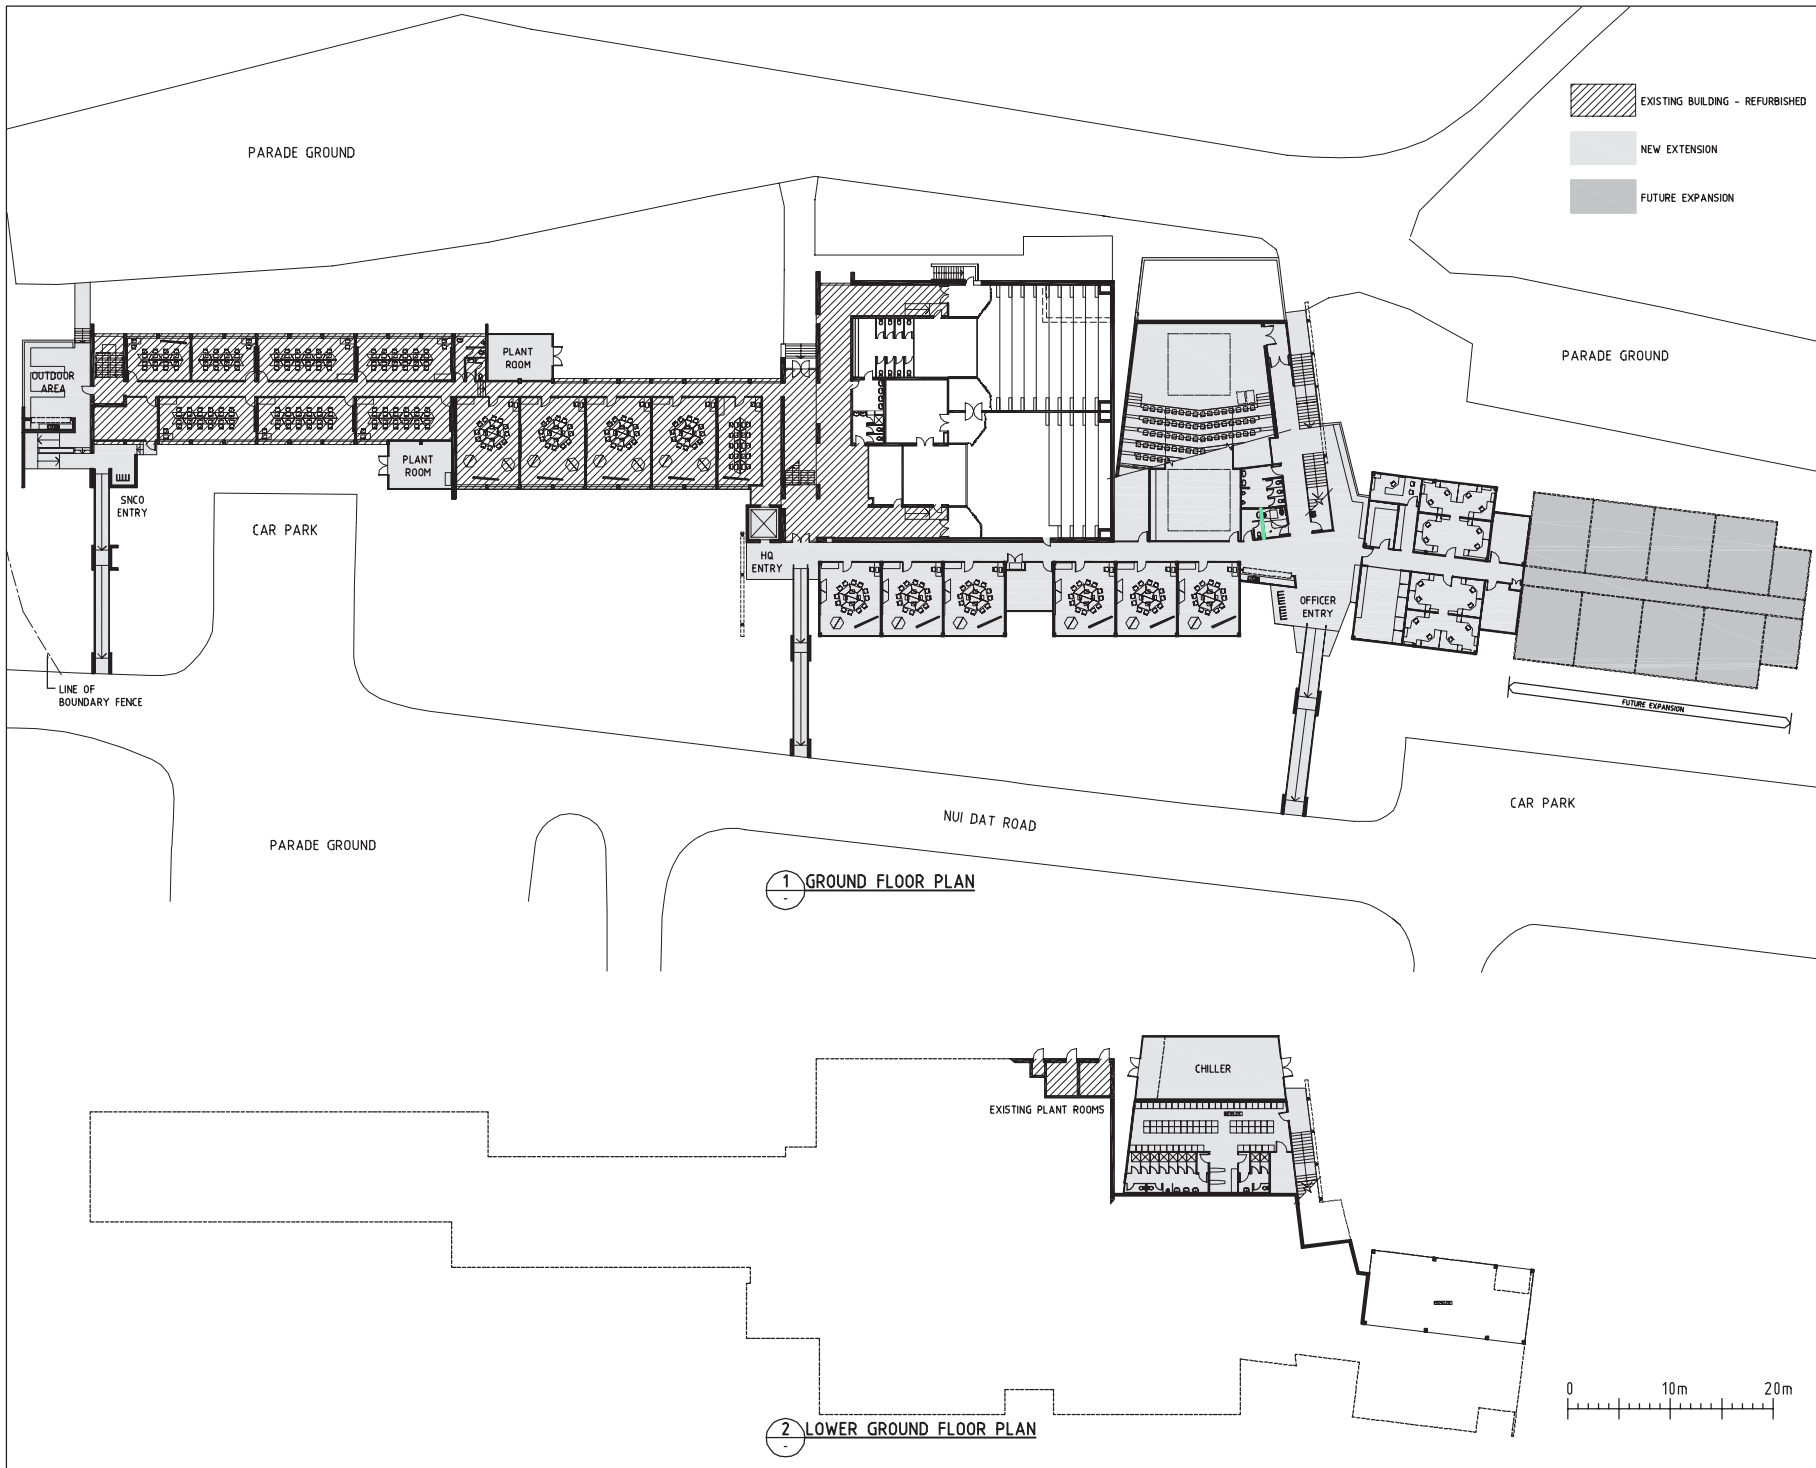

AMENDMENTS			
REV.	DATE	DESCRIPTION	CONS APPR
A	18.01.05	DISC SUBMISSION 2	AKD

REVIEW	NAME	SIGNATURE	DATE
DRAWN			
DRAFTING CHECK			
ENG. DESIGN			
ENG. CHECK			
APPROVED			
G.A. CHECK			
MC DESIGN MANAGER			

CLIENT CONTRACT ADMINISTRATOR

Copyright - This document is and shall remain the property of Department of Defense. The document may only be used for the project for which it was commissioned & in accordance with the terms of engagement for the consultant. No liability can be accepted for the consultant. No part of this document in any way is prohibited.

IDENTIFY ALL DIMENSIONS AND LEVELS ON SITE

DO NOT SCALE

NORTH


REDEVELOPMENT OF KOKODA BARRACKS


 
 
BUILDING ELEMENT NAME: TRAINING FACILITY | B.O.C. NO: A01

DRAWING TITLE: GROUND FLOOR PLAN AND LOWER GROUND FLOOR

SCALE AT A3: REFER SCALE BAR | DATE: 18.01.05

DOCUMENT CONTROL: CD-A01-CGA-A | DWG. NO: 0101 | REVISION: | VERSION: |

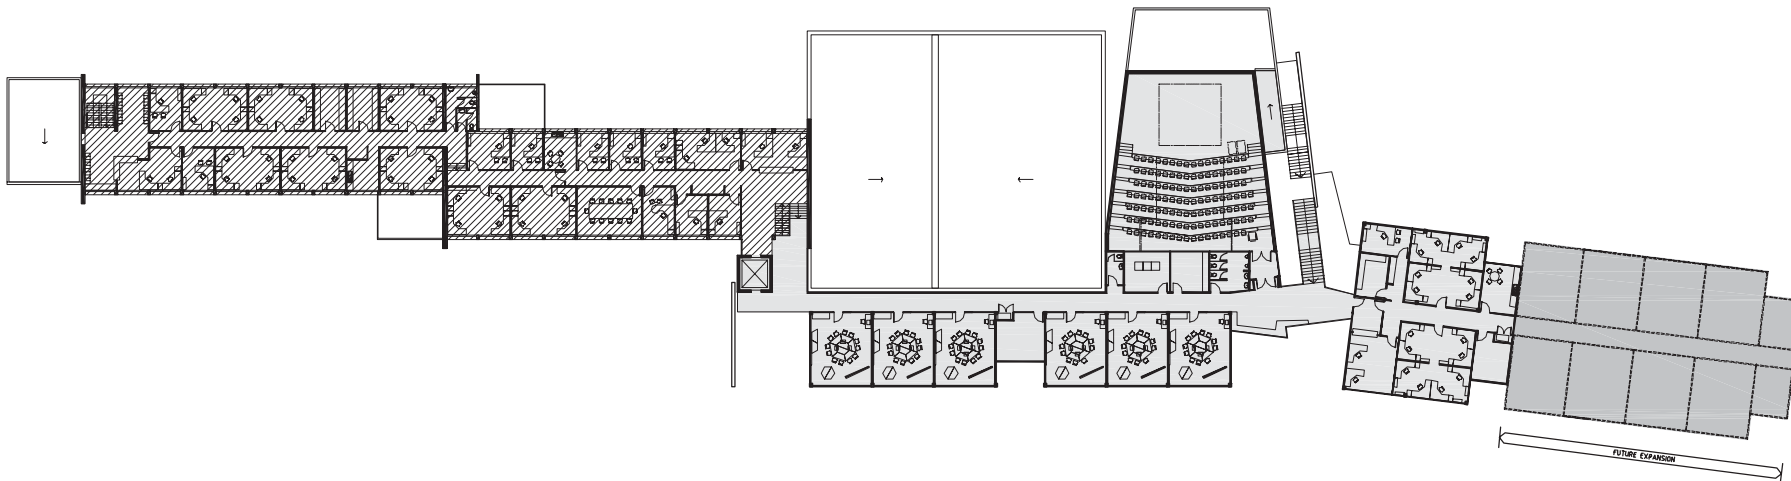

-  EXISTING BUILDING - REFURBISHED
-  NEW EXTENSION
-  FUTURE EXPANSION

AMENDMENTS			
REV.	DATE	DESCRIPTION	CONS APPR
A	18.01.05	DISC SUBMISSION 2	AAJ

REVIEW	NAME	SIGNATURE	DATE
DRAWN			
DRAFTING CHECK			
ENG. DESIGN			
ENG. CHECK			
APPROVED			
G.A. CHECK			
MC DESIGN MANAGER			
CLIENT CONTRACT ADMINISTRATOR			

Copyright- This document is and shall remain the property of Department of Defense. The document may only be used for the project for which it was commissioned & in accordance with the terms of engagement for the consultant. Reproduction or use of this document in any way is prohibited.

VERIFY ALL DIMENSIONS AND LEVELS ON SITE




DO NOT SCALE NORTH

REDEVELOPMENT OF KOKODA BARRACKS


BUILDING ELEMENT NAME: TRAINING FACILITY
 B.E. NO.: A01

DRAWING TITLE: FIRST FLOOR PLAN

 

SCALE AT A3	DATE
REFER SCALE BAR	18.01.05
DOCUMENT CONTROL	DWG. NO. REVISION VERSION
CD-A01-CGA-A	0102

ROOM NO.	ROOM NAME
G.001	FOYER
G.002	WEIGHTS HALL
G.003	STORE ROOM

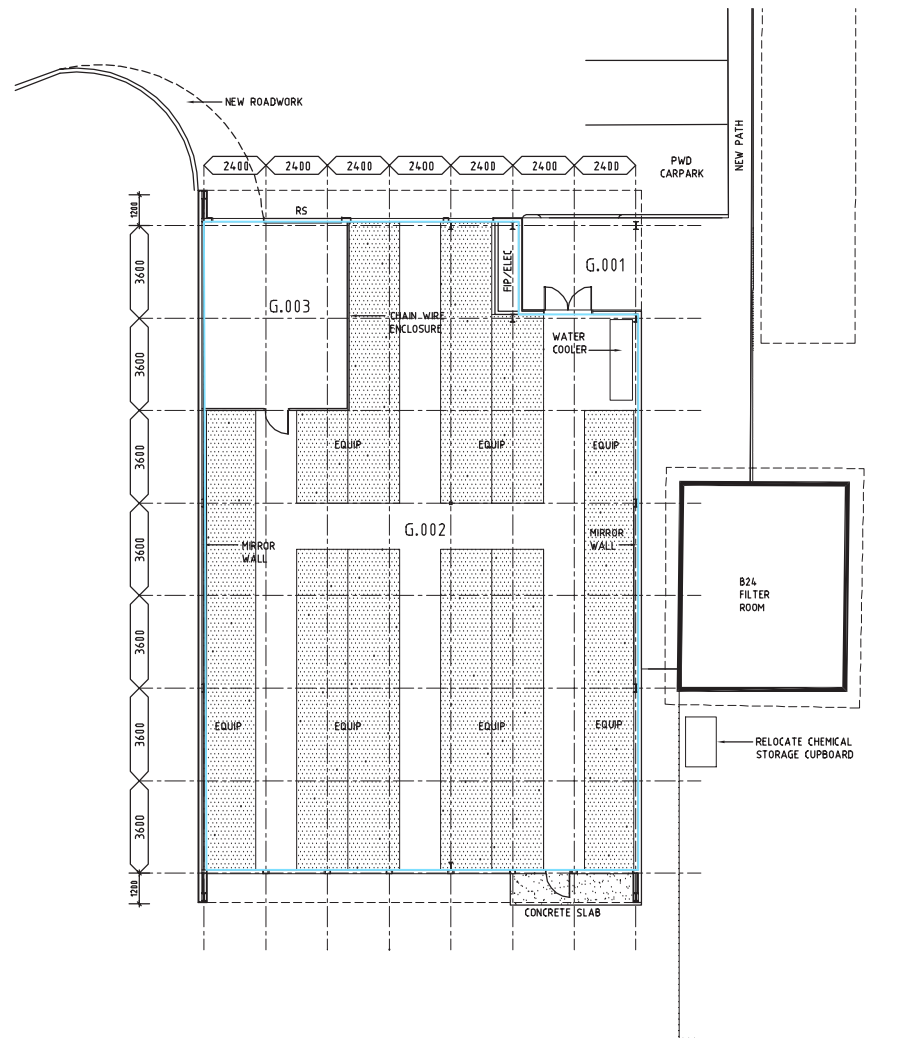

1 WEIGHTS TRAINING FLOOR PLAN



AMENDMENTS			
REV.	DATE	DESCRIPTION	CONS APPR
A	18.01.05	DISC SUBMISSION 2	AAD

REVIEW	NAME	SIGNATURE	DATE
DRAWN			
DRAFTING CHECK			
ENG. DESIGN			
ENG. CHECK			
APPROVED			
G.A. CHECK			
MC DESIGN MANAGER			
CLIENT CONTRACT ADMINISTRATOR			

Copyright: This document is and shall remain the property of Department of Defense. The document may only be used for the project for which it was commissioned & its reproduction without the written consent of the Department of Defense is prohibited.

VERIFY ALL DIMENSIONS AND LEVELS ON SITE

DO NOT SCALE

NORTH

REDEVELOPMENT OF KOKODA BARRACKS

BUILDING ELEMENT NAME: WEIGHTS TRAINING FACILITY | BLDG NO: B23

DRAWING TITLE: GROUND FLOOR PLAN

SCALE AT A3: REFER SCALE BAR | DATE: 18.01.05

DOCUMENT CONTROL: CD-B23-CGA-A | DWG. NO: 0203 | REVISION: | VERSION: |

Legend

- Colour: Description:
- existing no-work.
 - existing refurbished.
 - new.
 - future expansion works.

AMENDMENTS			
REV.	DATE	DESCRIPTION	CONS APPR.
A	06.07.04	INITIAL ISSUE	
B	13.07.04	GENERAL REVISIONS	
C	20.07.04	GENERAL REVISIONS	
D	28.07.04	MINOR AMENDMENTS	
E	04.08.04	GENERAL REVISIONS	
F	05.08.04	GENERAL REVISIONS	
G	12.08.04	GENERAL REVISIONS	
H	13.08.04	PPDR ISSUE	

REVIEW	NAME	SIGN.	DATE
DRAWN			
DRAFTING CHECK			
ENG. DESIGN			
ENG. CHECK			
APPROVED			
Q.A. CHECK			
M/C DESIGN MANAGER			
CLIENT CONTRACT ADMINISTRATOR			

Copyright: This document is not to be made the property of Department of Defense. The document may only be used for the purposes for which it was commissioned & in accordance with the terms of agreement for the commission. Unauthorized use of this document in any way is prohibited.

VERIFY ALL DIMENSIONS AND LEVELS ON SITE

DO NOT SCALE

NORTH

Level 4, John Oxley Centre
South Tower, 333 Coronation Drive
MILTON, QLD, 4054

JFC Logo Floorplan

Telephone: (07) 3368 3144
Facsimile: (07) 3368 4028
Email: www.comingnet@jfc.com.au
www.comingnet.com.au
Admin: 11 999 292 292

P.O. Box 487, Alton BC QLD 4010
349 Sandgate Road
ALBION, QLD, 4010

Telephone: (07) 3862 3555
Facsimile: (07) 3862 3566
Email: ctrapp@ctrapp.com.au
Trapp and Associates Pty Ltd
ABN 26 009 791 173



CLIENT	Department of Defense	02 6265 9111
CLIENT CONTRACT ADMINISTRATOR	Savant CMR	03 3221 8425
MANAGING CONTRACTOR	John Holland Pty Ltd	07 3368 3144
ARCHITECT	Conrad Gargett Architecture	07 3299 3555
ARCHITECT	Colin Trapp and Associates Pty Ltd	07 3862 3555
STRUCTURAL/CIVIL ENGINEER	MEN Consulting	07 3371 6677
MECHANICAL ENG./ ELECTRICAL ENG./ FIRE SERVICES	Essent Consulting Engineers	07 3371 8444
COMMUNICATIONS & SECURITY	Barry Webb & Associates	07 3368 3722
HYDRAULICS (BUILDING)	McKendry Ruth Peterson	07 3397 7686
SEWAGE TREATMENT	Shidar Knight Merz	07 3244 7307
KITCHEN CONSULTANT	Servent Design Group	07 3841 1076
CERTIFIER	Development Certifications	07 4772 1479


REDEVELOPMENT OF KOKODA BARRACKS

BUILDING ELEMENT NAME: SNCO TRAINING LIA FACILITY

BLDG NO: N21


DRAWING TITLE: GROUND FLOOR PLAN

SCALE AT A3	DATE
1:250	01.07.04
DOCUMENT CONTROL	DWG. NO.
CD-N21-CTA-A	6022
REV.	VERSION
H	V01

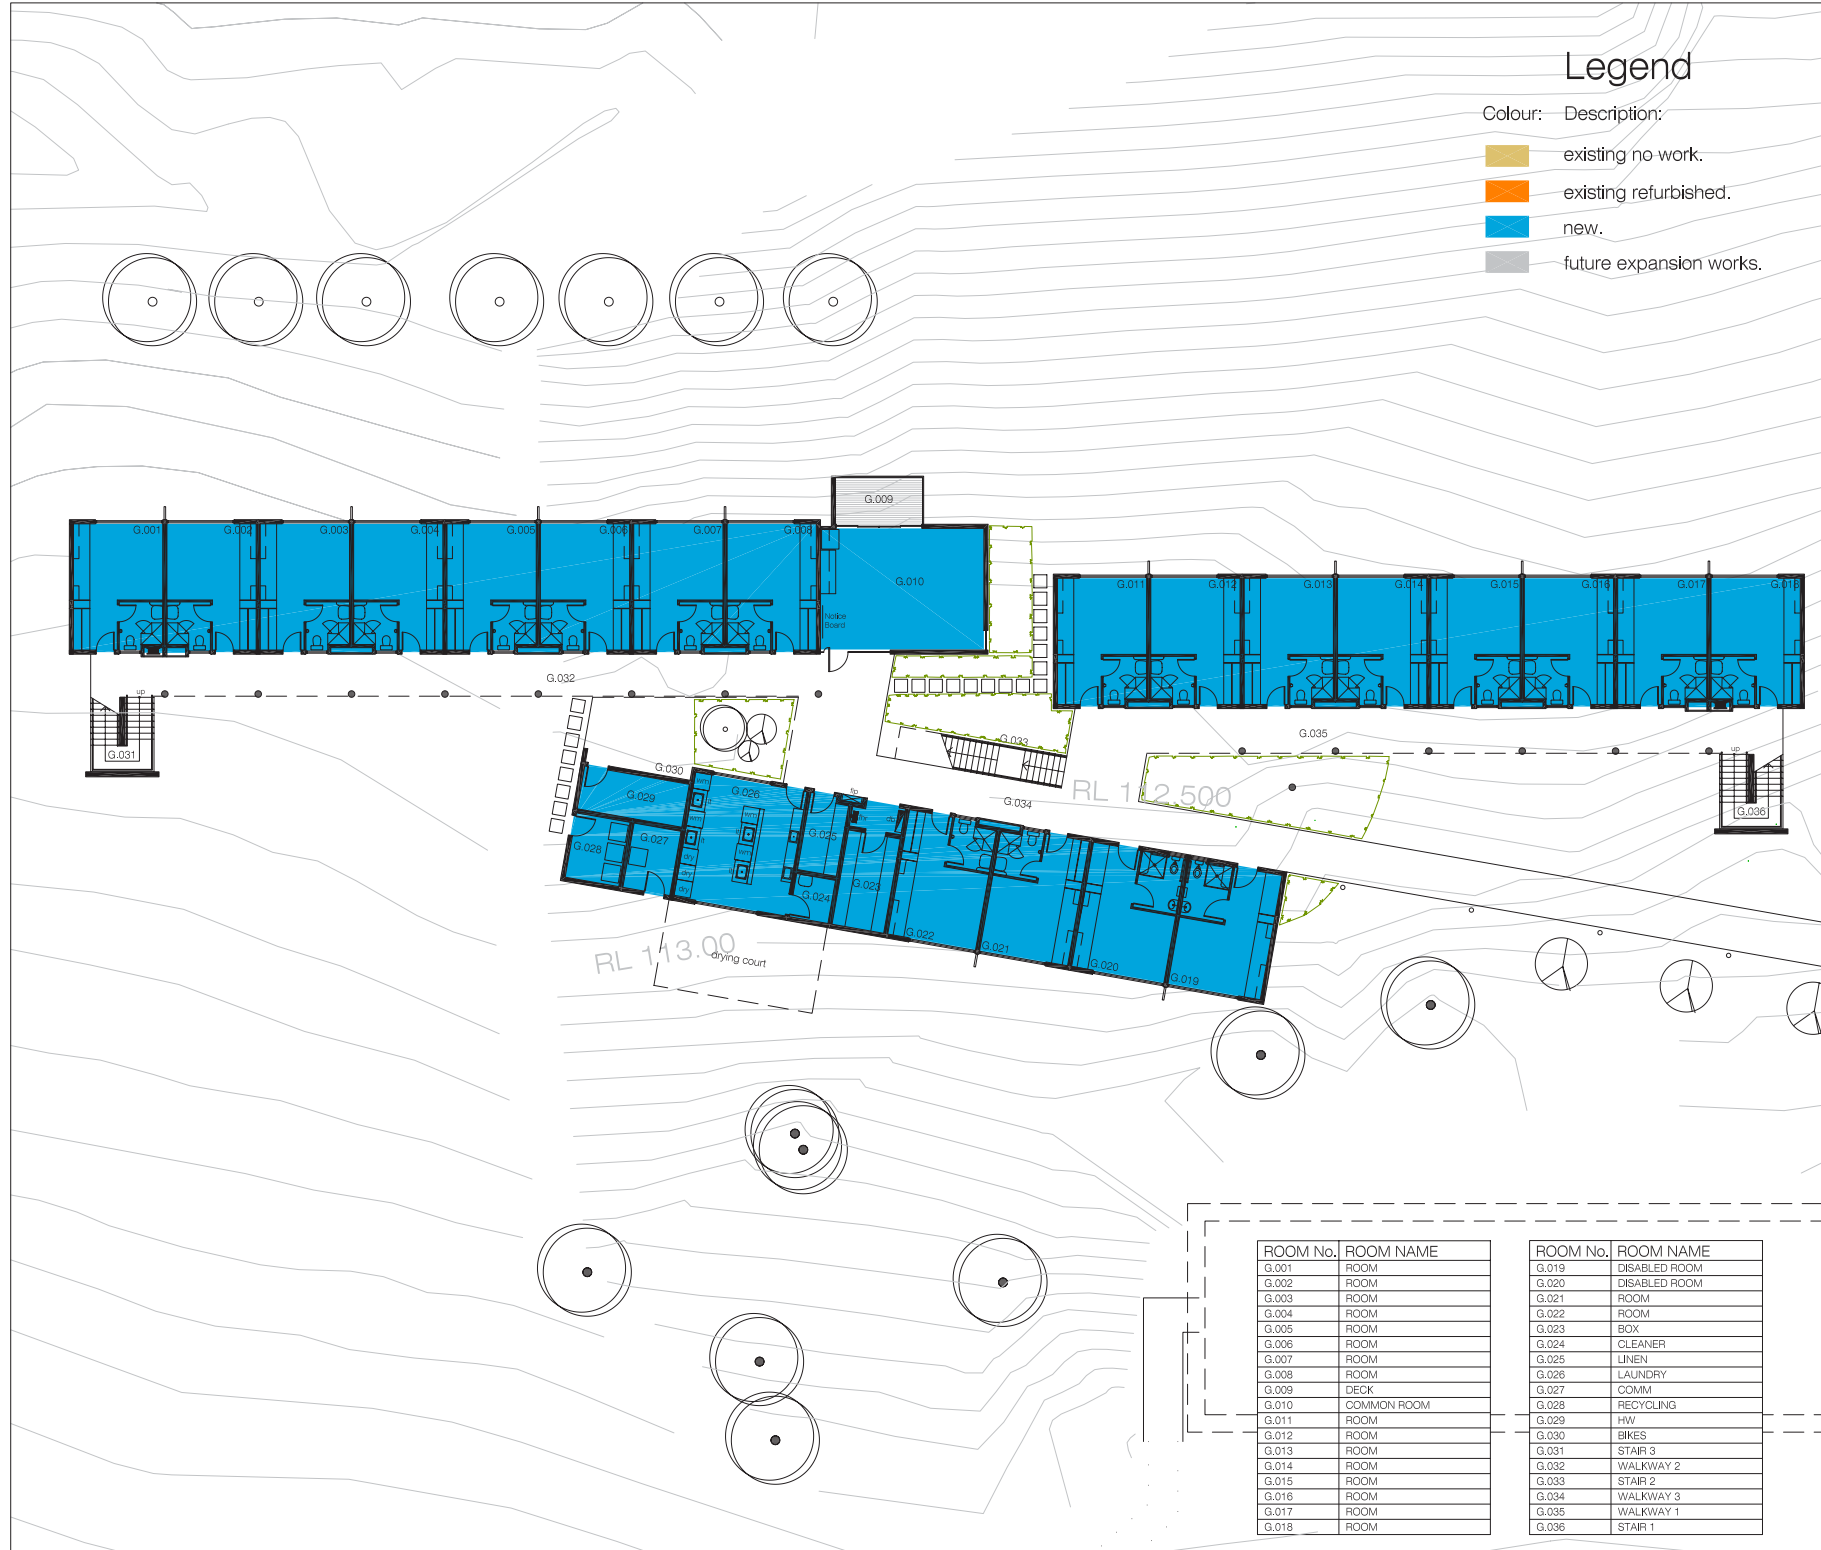


ROOM No.	ROOM NAME
G.001	ROOM
G.002	ROOM
G.003	ROOM
G.004	ROOM
G.005	ROOM
G.006	ROOM
G.007	ROOM
G.008	ROOM
G.009	DECK
G.010	COMMON ROOM
G.011	ROOM
G.012	ROOM
G.013	ROOM
G.014	ROOM
G.015	ROOM
G.016	ROOM
G.017	ROOM
G.018	ROOM

ROOM No.	ROOM NAME
G.019	DISABLED ROOM
G.020	DISABLED ROOM
G.021	ROOM
G.022	ROOM
G.023	BOX
G.024	CLEANER
G.025	LINEN
G.026	LAUNDRY
G.027	COMM
G.028	RECYCLING
G.029	HW
G.030	BIKES
G.031	STAIR 3
G.032	WALKWAY 2
G.033	STAIR 2
G.034	WALKWAY 3
G.035	WALKWAY 1
G.036	STAIR 1

 

Legend

- Colour: Description:
- existing no work.
 - existing refurbished.
 - new.
 - future expansion works.

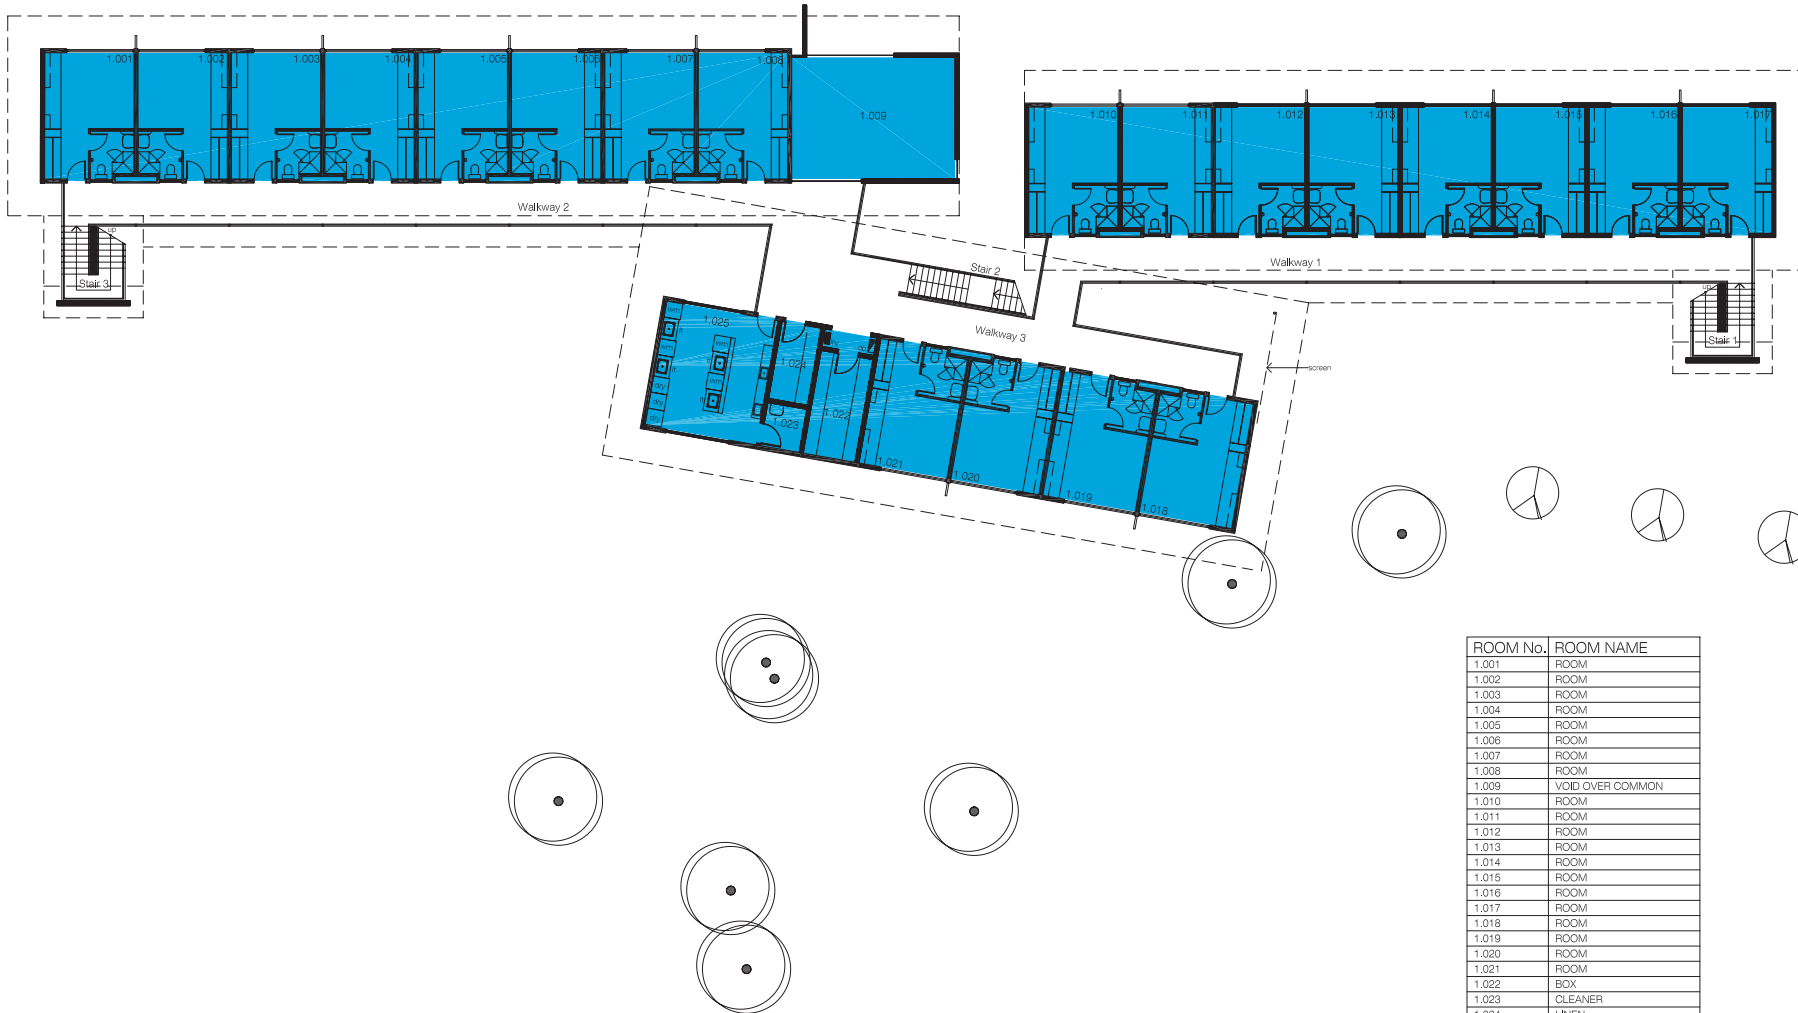

ROOM No.	ROOM NAME
1.001	ROOM
1.002	ROOM
1.003	ROOM
1.004	ROOM
1.005	ROOM
1.006	ROOM
1.007	ROOM
1.008	ROOM
1.009	VOID OVER COMMON
1.010	ROOM
1.011	ROOM
1.012	ROOM
1.013	ROOM
1.014	ROOM
1.015	ROOM
1.016	ROOM
1.017	ROOM
1.018	ROOM
1.019	ROOM
1.020	ROOM
1.021	ROOM
1.022	BOX
1.023	CLEANER
1.024	LINEN
1.025	LAUNDRY

AMENDMENTS			
REV.	DATE	DESCRIPTION	CONS APPR.
A	06.07.04	INITIAL ISSUE	
B	13.07.04	GENERAL REVISIONS	
C	20.07.04	GENERAL REVISIONS	
D	28.07.04	MINOR AMENDMENTS	
E	04.08.04	GENERAL REVISIONS	
F	06.08.04	GENERAL REVISIONS	
G	13.08.04	PPDR ISSUE	

REVIEW	NAME	SIGN.	DATE
DRAWN			
DRAFTING CHECK			
ENG. DESIGN			
ENG. CHECK			
APPROVED			
Q.A. CHECK			
M/C DESIGN MANAGER			
CLIENT CONTRACT ADMINISTRATOR			

Copyright - This document is not to be released without the property of Department of Defense. The document may only be used for the purposes for which it was commissioned & in accordance with the terms of appointment for the contract. Unauthorised use of this document in any way is prohibited.

VERIFY ALL DIMENSIONS AND LEVELS ON SITE

DO NOT SCALE

NORTH

JHCK Logo Floorplan

Telephone: (07) 3368 3144
 Facsimile: (07) 3368 4028
 Email: www.jhck.com.au
 Address: 1100, 200, 202, 203, 204,1000

Trapp Pty Ltd

P.O. Box 487, Albion BC QLD 4010
 349 Sandgate Road
 ALBION, QLD, 4010

Telephone: (07) 3882 3555
 Facsimile: (07) 3882 3566
 Email: trapp@trapp.com.au
 Trapp and Associates Pty Ltd
 ABN 26 009 791 173

Department of Defense
 (Public Information Request under the OIA)

CLIENT Department of Defense	02 6265 9111
CLIENT CONTRACT ADMINISTRATOR Savant CMR	03 3221 8425
MANAGING CONTRACTOR John Holland Pty Ltd	07 3368 3144
ARCHITECT Conrad Garrett Architecture	07 3299 3555
ARCHITECT Colin Trapp and Associates Pty Ltd	07 3862 3555
STRUCTURAL/CIVIL ENGINEER MEN Consulting	07 3371 6677
MECHANICAL ENG./ELECTRICAL ENG./ FIRE SERVICES Essent Consulting Engineers	07 3371 8444
COMMUNICATIONS & SECURITY Barry Webb & Associates	07 3388 3722
HYDRAULICS (BUILDING) McKenstry Ruth Peterson	07 3397 7888
SEWERAGE TREATMENT Sindar Knight Merz	07 3244 7307
KITCHEN CONSULTANT Sennett Design Group	07 3841 1076
CERTIFIER Development Certifications	07 4772 1479

REDEVELOPMENT OF KOKODA BARRACKS


BUILDING ELEMENT NAME: SNCO TRAINING LIA FACILITY

BLDG NO.: N21

DRAWING TITLE: FIRST FLOOR PLAN

SCALE AT A3	DATE
1:250	01,07,04

DOCUMENT CONTROL	DWG. NO.	REV.	VERSION
CD-N21-CTA-A	6023	G	V01

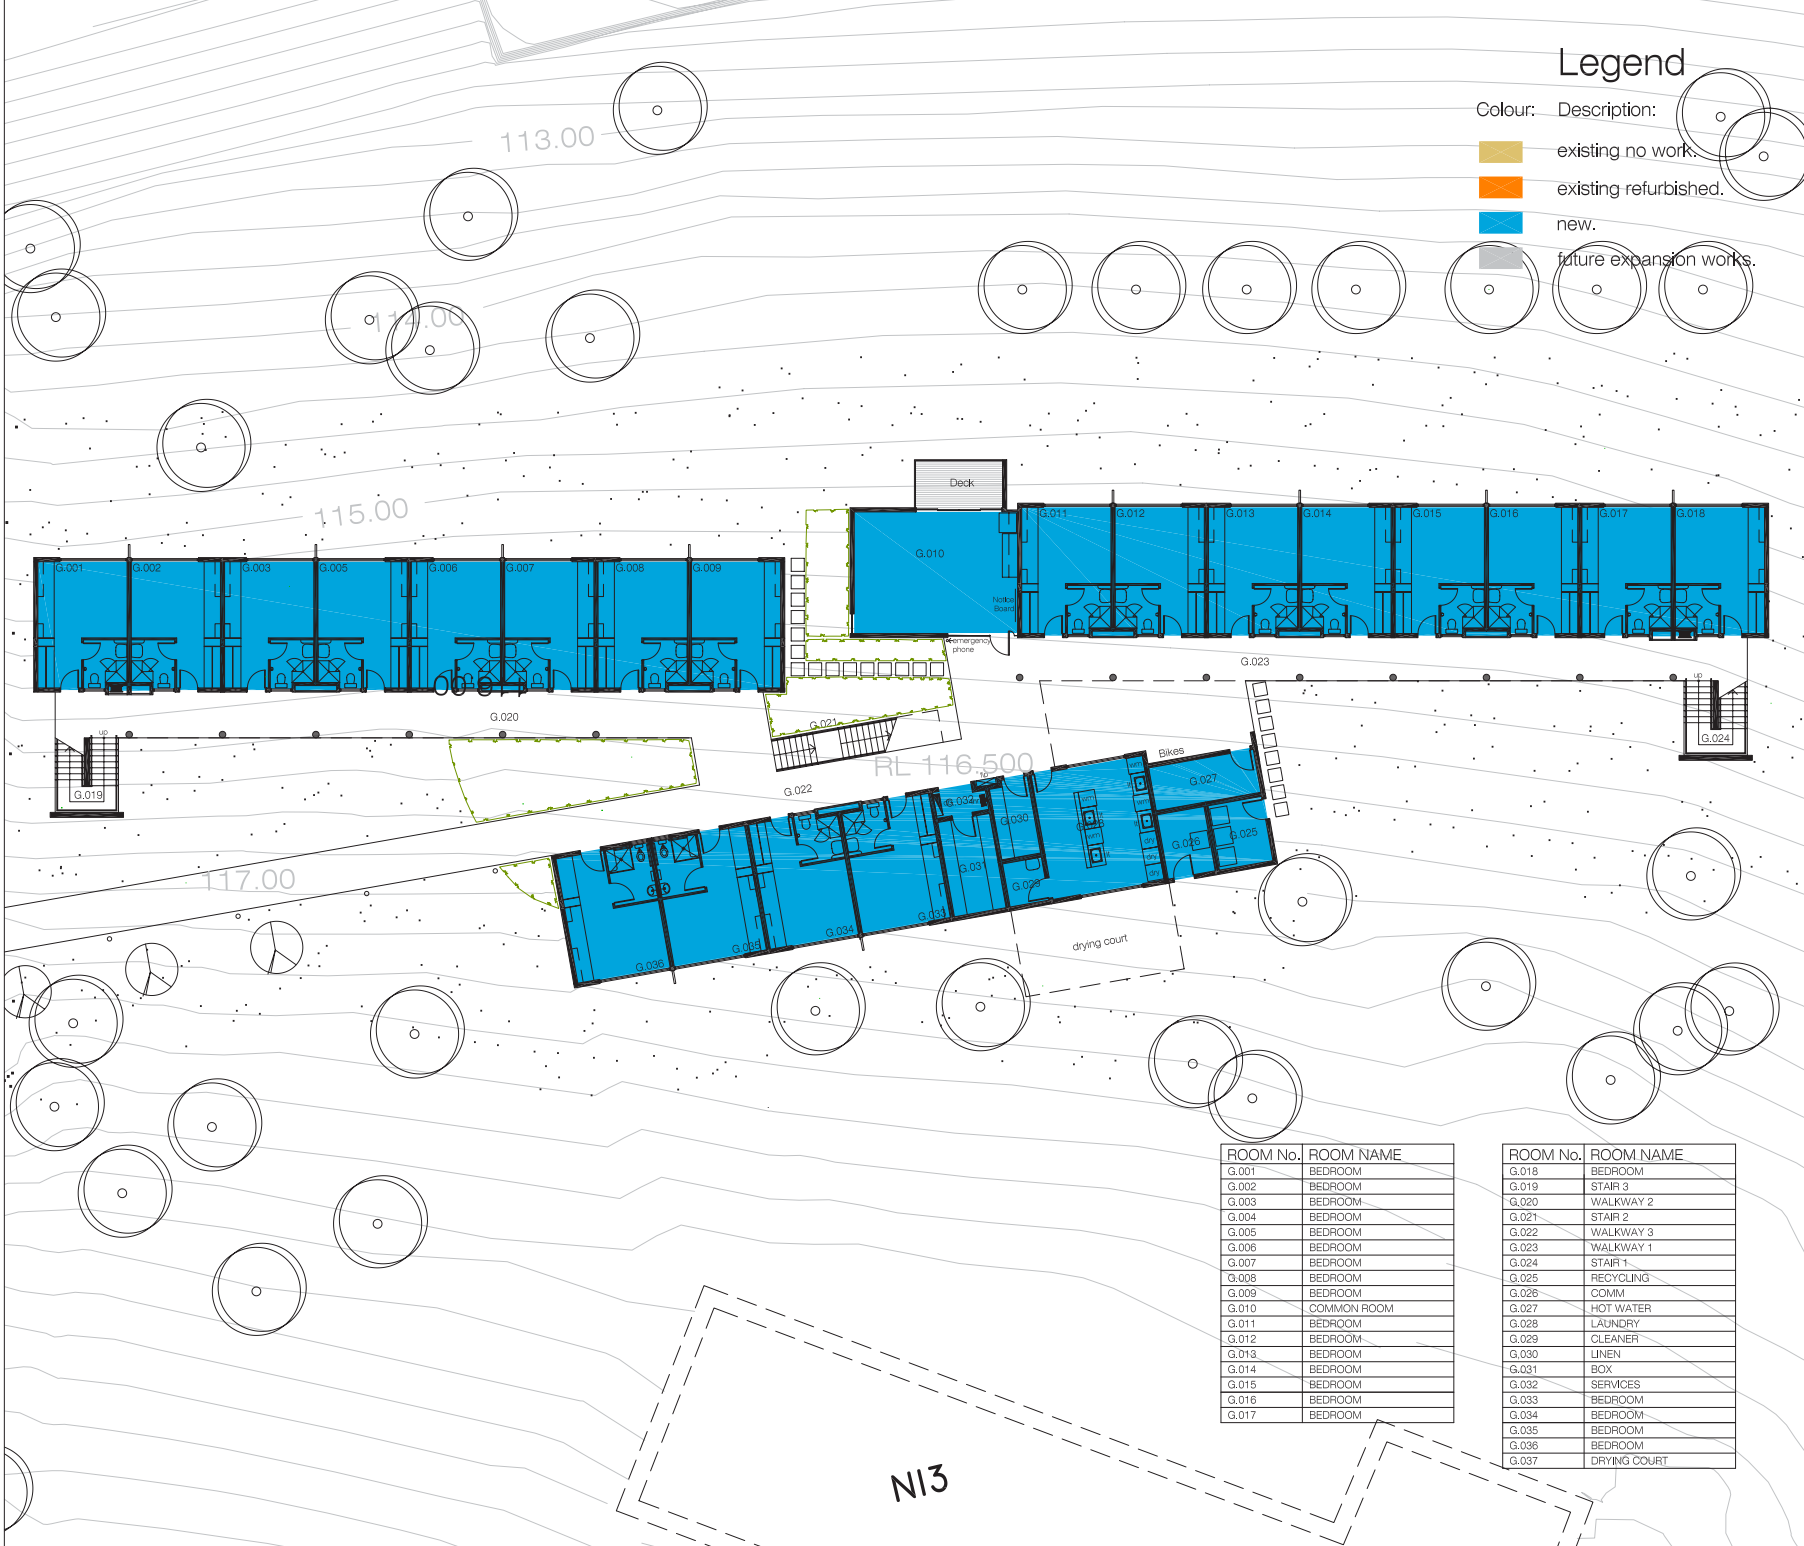

Legend

- Colour: Description:
- existing no work.
 - existing refurbished.
 - new.
 - future expansion works.

REV.	DATE	DESCRIPTION	CONS APPR.
A	06.07.04	INITIAL ISSUE	
B	13.07.04	GENERAL REVISIONS	
C	20.07.04	GENERAL REVISIONS	
D	28.07.04	MINOR AMENDMENTS	
E	04.08.04	GENERAL REVISIONS	
F	08.08.04	GENERAL REVISIONS	
G	12.08.04	GENERAL REVISIONS	

REVIEW	NAME	SIGN.	DATE
DRAWN			
DRAFTING CHECK			
ENG. DESIGN			
ENG. CHECK			
APPROVED			
C.A. CHECK			
M.C DESIGN			
MANAGER			
CLIENT CONTRACT			
ADMINISTRATOR			

Copyright - This document is not and shall remain the property of Department of Defense. The document may only be used for the purposes for which it was commissioned & in accordance with the terms of agreement for its commission. Unauthorised use of this document in any way is prohibited.

VERIFY ALL DIMENSIONS AND LEVELS ON SITE

DO NOT SCALE

NORTH

Level 4 - John Oxley Centre
 South Tower, 329 Coronation Drive
 MILTON, QLD, 4064

J+K Logo Floorplan

Telephone (07) 3368 9144
 Facs (07) 3368 4028
 Email www.jkdesign.com.au
 www.jkdesign.com.au

P.O. Box 487, Albion BC QLD 4010
 248 Sandgate Road
 ALBION, QLD, 4010

Telephone (07) 3862 3555
 Facs (07) 3862 3556
 Email trapp@trapp.com.au
 Trapp and Associates Pty Ltd
 ABN 26 009 791 173



CLIENT	Department of Defense	02 6265 91 11
CLIENT CONTRACT ADMINISTRATOR	Savant CMR	03 3221 8425
MANAGING CONTRACTOR	John Holland Pty Ltd	07 3368 3144
ARCHITECT	Corrad Garagetti Architecture	07 3299 3555
ARCHITECT	Colin Trapp and Associates Pty Ltd	07 3862 3555
STRUCTURAL/CIVIL ENGINEER	MPN Consulting	07 3371 6677
MECHANICAL, ELECTRICAL, ENG./ FIRE SERVICES	Bassett Consulting Engineers	07 3371 8444
COMMUNICATIONS & SECURITY	Barry Webb & Associates	07 3368 3722
HYDRAULICS (BUILDING)	McKendry Risk Reduction	07 3397 7888
SEWAGE TREATMENT	Skidari Knight Merz	07 3244 7307
KITCHEN CONSULTANT	Bennett Design Group	07 3641 1076
CERTIFIER	Development Certifications	07 4772 1479

REDEVELOPMENT OF KOKODA BARRACKS

BUILDING ELEMENT NAME	BLOG NO.
SNCO TRAINING LIA FACILITY	N22
DRAWING TITLE	
GROUND FLOOR PLAN	


SCALE AT A3	DATE
1:250	01.07.04

DOCUMENT CONTROL	DWG. NO.	REV.	VERSION
CD-N22-CTA-A	7002	G	V01

ROOM No.	ROOM NAME
G.001	BEDROOM
G.002	BEDROOM
G.003	BEDROOM
G.004	BEDROOM
G.005	BEDROOM
G.006	BEDROOM
G.007	BEDROOM
G.008	BEDROOM
G.009	BEDROOM
G.010	COMMON ROOM
G.011	BEDROOM
G.012	BEDROOM
G.013	BEDROOM
G.014	BEDROOM
G.015	BEDROOM
G.016	BEDROOM
G.017	BEDROOM

ROOM No.	ROOM NAME
G.018	BEDROOM
G.019	STAIR 3
G.020	WALKWAY 2
G.021	STAIR 2
G.022	WALKWAY 3
G.023	WALKWAY 1
G.024	STAIR 1
G.025	RECYCLING
G.026	COMM
G.027	HOT WATER
G.028	LAUNDRY
G.029	CLEANER
G.030	LINEN
G.031	BOX
G.032	SERVICES
G.033	BEDROOM
G.034	BEDROOM
G.035	BEDROOM
G.036	BEDROOM
G.037	DRYING COURT

N13

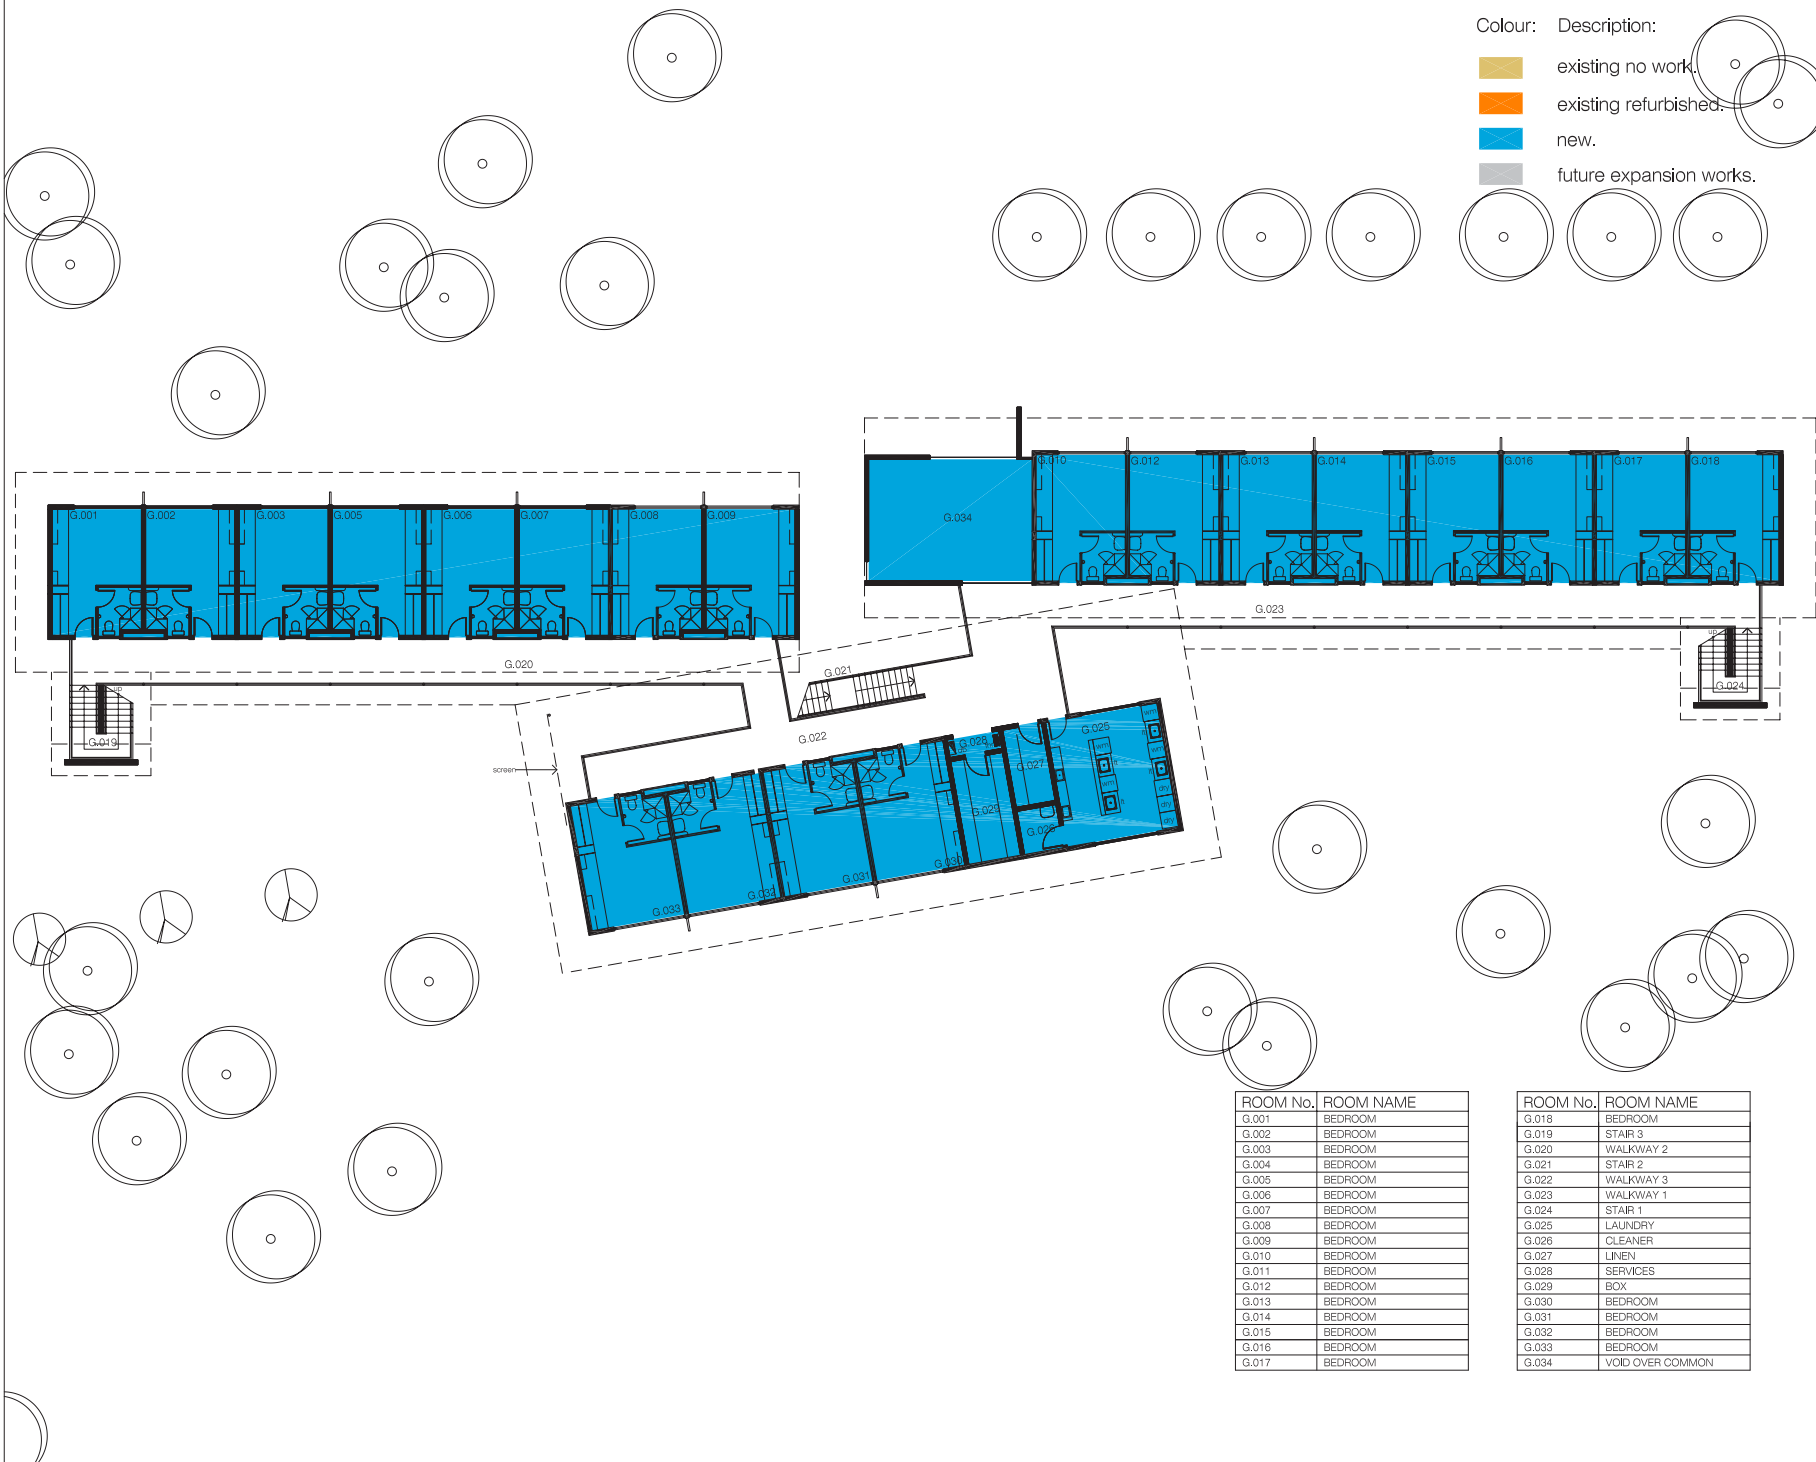

Legend

- Colour: Description:
- existing no work.
 - existing refurbished.
 - new.
 - future expansion works.

AMENDMENTS			
REV.	DATE	DESCRIPTION	CONS APPR.
A	06.07.04	INITIAL ISSUE	
B	13.07.04	GENERAL REVISIONS	
C	20.07.04	GENERAL REVISIONS	
D	28.07.04	MINOR REVISIONS	
E	04.08.04	GENERAL REVISIONS	
F	06.08.04	GENERAL REVISIONS	

REVIEW	NAME	SIGN.	DATE
DRAWN			
DRAFTING CHECK			
ENG. DESIGN			
ENG. CHECK			
APPROVED			
C.A. CHECK			
M.C DESIGN MANAGER			
CLIENT CONTRACT ADMINISTRATOR			

Copyright - This document is not and shall remain the property of Department of Defense. The document may only be used for the purpose for which it was commissioned & in accordance with the terms of agreement for the commission. Unauthorized use of this document in any way is prohibited.

VERIFY ALL DIMENSIONS AND LEVELS ON SITE

DO NOT SCALE

NORTH

J+D Cock Logo Floorplan

Telephone: 071 3368 3144
 Facsimile: 071 3368 4028
 Email: www.courangra@jdc.com.au
 jdc@jdc.com.au

Trapp

P.O. Box 487, Alton E.C. QLD 4010
 249 Sandgate Road
 ALBION, QLD, 4064

Telephone: 071 3862 3555
 Facsimile: 071 3862 3556
 Email: cttrapp@cttrapp.com.au
 C/- Trapp and Associates Pty Ltd
 ABN 28 009 791 173

CLIENT	Department of Defense	02 6265 91 11
CLIENT CONTRACT ADMINISTRATOR	Savant CMR	03 3221 8425
MANAGING CONTRACTOR	John Holland Pty Ltd	07 3366 3144
ARCHITECT	Corrad Gargetti Architecture	07 3299 3555
ARCHITECT	Colin Trapp and Associates Pty Ltd	07 3862 3555
STRUCTURAL/CIVIL ENGINEER	MPN Consulting	07 3371 6677
MECHANICAL ENG./ELECTRICAL ENG./FIRE SERVICES	Bassett Consulting Engineers	07 3371 8444
COMMUNICATIONS & SECURITY	Barry Webb & Associates	07 3368 3722
HYDRAULICS (BUILDING)	McKenstry Risk Protection	07 3397 7888
SEWAGE TREATMENT	Sindler Knight Merz	07 3244 7307
KITCHEN CONSULTANT	Sennett Design Group	07 3841 1076
CERTIFIER	Development Certifications	07 4772 1479

REDEVELOPMENT OF KOKODA BARRACKS

BUILDING ELEMENT NAME: SNCO TRAINING LIA FACILITY

BLDG NO.: N22

DRAWING TITLE: FIRST FLOOR PLAN

SCALE	DATE
AT A3	01.07.04
1:250	

DOCUMENT CONTROL	DWG. NO.	REV.	VERSION
CD-N22-CTA-A	7003	F	V01

ROOM No.	ROOM NAME
G.001	BEDROOM
G.002	BEDROOM
G.003	BEDROOM
G.004	BEDROOM
G.005	BEDROOM
G.006	BEDROOM
G.007	BEDROOM
G.008	BEDROOM
G.009	BEDROOM
G.010	BEDROOM
G.011	BEDROOM
G.012	BEDROOM
G.013	BEDROOM
G.014	BEDROOM
G.015	BEDROOM
G.016	BEDROOM
G.017	BEDROOM

ROOM No.	ROOM NAME
G.018	BEDROOM
G.019	STAIR 3
G.020	WALKWAY 2
G.021	STAIR 2
G.022	WALKWAY 3
G.023	WALKWAY 1
G.024	STAIR 1
G.025	LAUNDRY
G.026	CLEANER
G.027	LINEN
G.028	SERVICES
G.029	BOX
G.030	BEDROOM
G.031	BEDROOM
G.032	BEDROOM
G.033	BEDROOM
G.034	VOID OVER COMMON

Legend

Colour: Description:

- existing no work.
- existing refurbished.
- new.
- future expansion works.



LEGEND

ROOM NUMBER	ROOM NAME	ROOM NUMBER	ROOM NAME
G.01	Bedroom (Student)	G.18	Balcony
G.02	Bedroom (Student)	G.19	Bedroom (Double)
G.03	Bedroom (Student)	G.20	Bedroom (Double)
G.04	Bedroom (Student)	G.21	Balcony
G.05	Bedroom (Student)	G.22	FHR & DS
G.06	Bedroom (Student)	G.23	Box Room
G.07	Balcony	G.24	Linen
G.08	Common Room	G.25	Cleaner
G.09	Bedroom (Student)	G.26	Laundry
G.10	Bedroom (Student)	G.27	Recycling
G.11	Bedroom (Student)	G.28	Communications
G.12	Bedroom (Student)	G.29	Walkway
G.13	Bedroom (Double)	G.30	Walkway
G.14	Bedroom (Double)	G.31	Walkway
G.15	Balcony	G.32	Stair
G.16	Bedroom (Double)	G.33	Stair
G.17	Bedroom (Double)	G.34	Stair

AMENDMENTS			
REV.	DATE	DESCRIPTION	CONS APPR.
A	03.12.04	INITIAL ISSUE	
B	18.01.05	50% SUBMISSION	

REVIEW	NAME	SIG.	DATE
DRAWN			
DRAFTING CHECK			
ENG. DESIGN			
ENG. CHECK			
APPROVED			
C.A. CHECK			
T/C DESIGN MANAGER			
CLIENT CONTRACT ADMINISTRATOR			

COPYRIGHT: This document is not to be used for the purpose of construction or for any other purpose without the written consent of the copyright owner. THE USER OF THIS DOCUMENT IS TO BE RESPONSIBLE FOR THE CONSTRUCTION AND MAINTENANCE OF THE DOCUMENT IN ANY CASE PROCEEDS.

VERIFY ALL DIMENSIONS AND LEVELS ON SITE

DO NOT SCALE

NORTH

Level 4, John O'Leary Centre
South Tower, 338 Corporation Drive
MILTON, QLD, 4054

Tel: (07) 3368 3144
Fax: (07) 3368 4028
Email: www.johnhancock.com.au
John Hancock Pty Ltd ABN 11 004 292 285

P.O. Box 487, Altona BC, Qld 4010
349 Sandgate Road
ALTONA, QLD, 4010


Tel: (07) 3862 3555
Fax: (07) 3862 3558
Email: ct@trapp.com.au
C/- Trapp and Associates Pty Ltd ABN 25 039 751 173

CLIENT	Department of Defence	02 6266 9111
CLIENT CONTRACT ADMINISTRATOR	Savant C&M	03 3221 8425
MANAGING CONTRACTOR	John Hancock Pty Ltd	07 3368 3144
ARCHITECT	Conrad Garget Architecture	07 3299 3555
ARCHITECT	Colin Trapp and Associates	07 3862 3555
STRUCTURAL/CIVIL ENGINEER	MPN Consulting	07 3371 6677
MECHANICAL ENG./ ELECTRICAL ENG./ FIRE SERVICES	Bassett Consulting Engineers	07 3371 8444
COMMUNICATIONS & SECURITY	Barty Webb & Associates	07 3368 3722
HYDRAULICS (BUILDING)	Mildredy Paul Peterson	07 3397 7686
SEWERAGE TREATMENT	Shinai Knight Merz	07 3844 7307
KITCHEN CONSULTANT	Bennett Design Group	07 3841 1076
CERTIFIER	Development Certifications	07 4772 1479

REDEVELOPMENT OF KOKODA BARRACKS

BUILDING ELEMENT NAME	BLDG NO.
OR TRAINING LIA FACILITY	B40
DRAWING TITLE	
GROUND FLOOR PLAN	

SCALE AT A1	DATE
1:100	03.12.04
DOCUMENT CONTROL	DWG. NO. REV. VERSION
CD-B40-CTA-A	0211 B V00

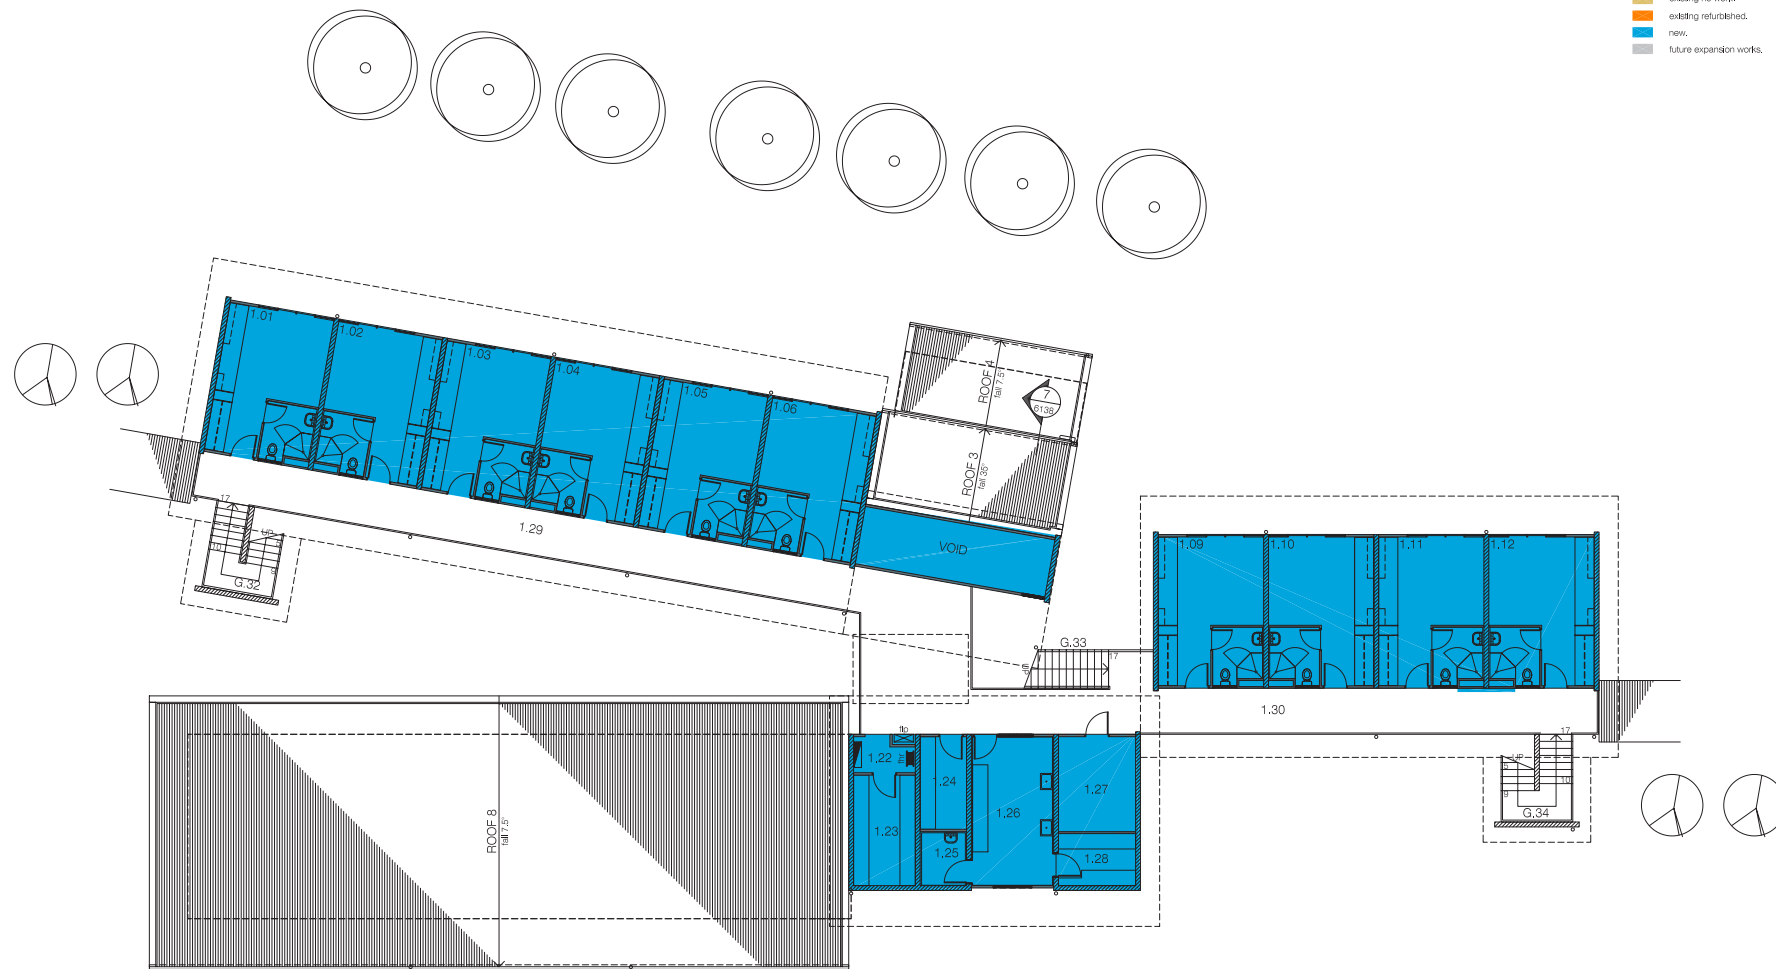

Legend

Colour: Description:

- existing no work.
- existing refurbished.
- new.
- future expansion works.

LEGEND

ROOM NUMBER	ROOM NAME	ROOM NUMBER	ROOM NAME
1.01	Bedroom (Student)	1.16	-
1.02	Bedroom (Student)	1.17	-
1.03	Bedroom (Student)	1.18	-
1.04	Bedroom (Student)	1.19	-
1.05	Bedroom (Student)	1.20	-
1.06	Bedroom (Student)	1.21	-
1.07	-	1.22	FHR & DB
1.08	-	1.23	Box Room
1.09	Bedroom (Student)	1.24	Box 2
1.10	Bedroom (Student)	1.25	Cleaner
1.11	Bedroom (Student)	1.26	Laundry
1.12	Bedroom (Student)	1.27	Hot water
1.13	-	1.28	Linen
1.14	-	1.29	Walkway
1.15	-	1.30	Walkway

AMENDMENTS			
REV.	DATE	DESCRIPTION	CONS APPR
A	03.12.04	INITIAL ISSUE	
B	18.07.05	50% SUBMISSION	

REVIEW	NAME	SIG.	DATE
DRAWN			
DRAFTING CHECK			
ENG. DESIGN			
ENG. CHECK			
APPROVED			
C.A. CHECK			
T/C DESIGN MANAGER			
CLIENT CONTRACT ADMINISTRATOR			

COPYRIGHT: This document is the property of Department of Defence. The Government will not be held responsible for any consequences arising from the use of this document by any other person. UNAUTHORIZED USE OF THIS DOCUMENT IS PROHIBITED.

VERIFY ALL DIMENSIONS AND LEVELS ON SITE

DO NOT SCALE

NORTH

John Hancock

Level 4, John O'Leary Centre
South Tower, 338 Corporation Drive
MILTON, QLD, 4064

Telephone (07) 3368 3144
Facsimile (07) 3368 4028
Email www.johnhancock.com.au
John Hancock Pty Ltd ABN 11 004 262 285

Trapp

P.O. Box 487, Altona BC QLD 4010
349 Sandgate Road
ALTONA, QLD, 4010

Telephone (07) 3862 3555
Facsimile (07) 3862 3588
Email ctrapp@trapp.com.au
C/- Trapp and Associates Pty Ltd ABN 25 029 751 173

CLIENT	02 6266 9111
Department of Defence	
CLIENT CONTRACT ADMINISTRATOR	
Savant C/MR	03 3221 8425
MANAGING CONTRACTOR	
John Hancock Pty Ltd	07 3368 3144
ARCHITECT	
Conrad Garget Architecture	07 3299 3555
ARCHITECT	
Colt Trapp and Associates	07 3862 3555
STRUCTURAL/CIVIL ENGINEER	
MPN Consulting	07 3371 6877
MECHANICAL ENG./ ELECTRICAL ENG./ FIRE SERVICES	
Bassett Consulting Engineers	07 3371 6444
COMMUNICATIONS & SECURITY	
Barry Webb & Associates	07 3368 3722
HYDRAULICS (BUILDING)	
Melinda Paul Peterson	07 3397 7888
SEWAGE TREATMENT	
Spink Knight Merz	07 3844 7307
KITCHEN CONSULTANT	
Bennett Design Group	07 3841 1076
CERTIFIER	
Development Certifications	07 4772 1479

REDEVELOPMENT OF KOKODA BARRACKS

BUILDING ELEMENT NAME OR TRAINING LIA FACILITY



B40

DRAWING TITLE

FIRST FLOOR PLAN

SCALE AT A1	DATE
1:100	03.12.04

DOCUMENT CONTROL	DWG. NO.	REV.	VERSION
CD-B40-CTA-A	0212	B	V00

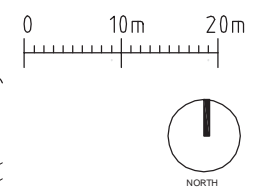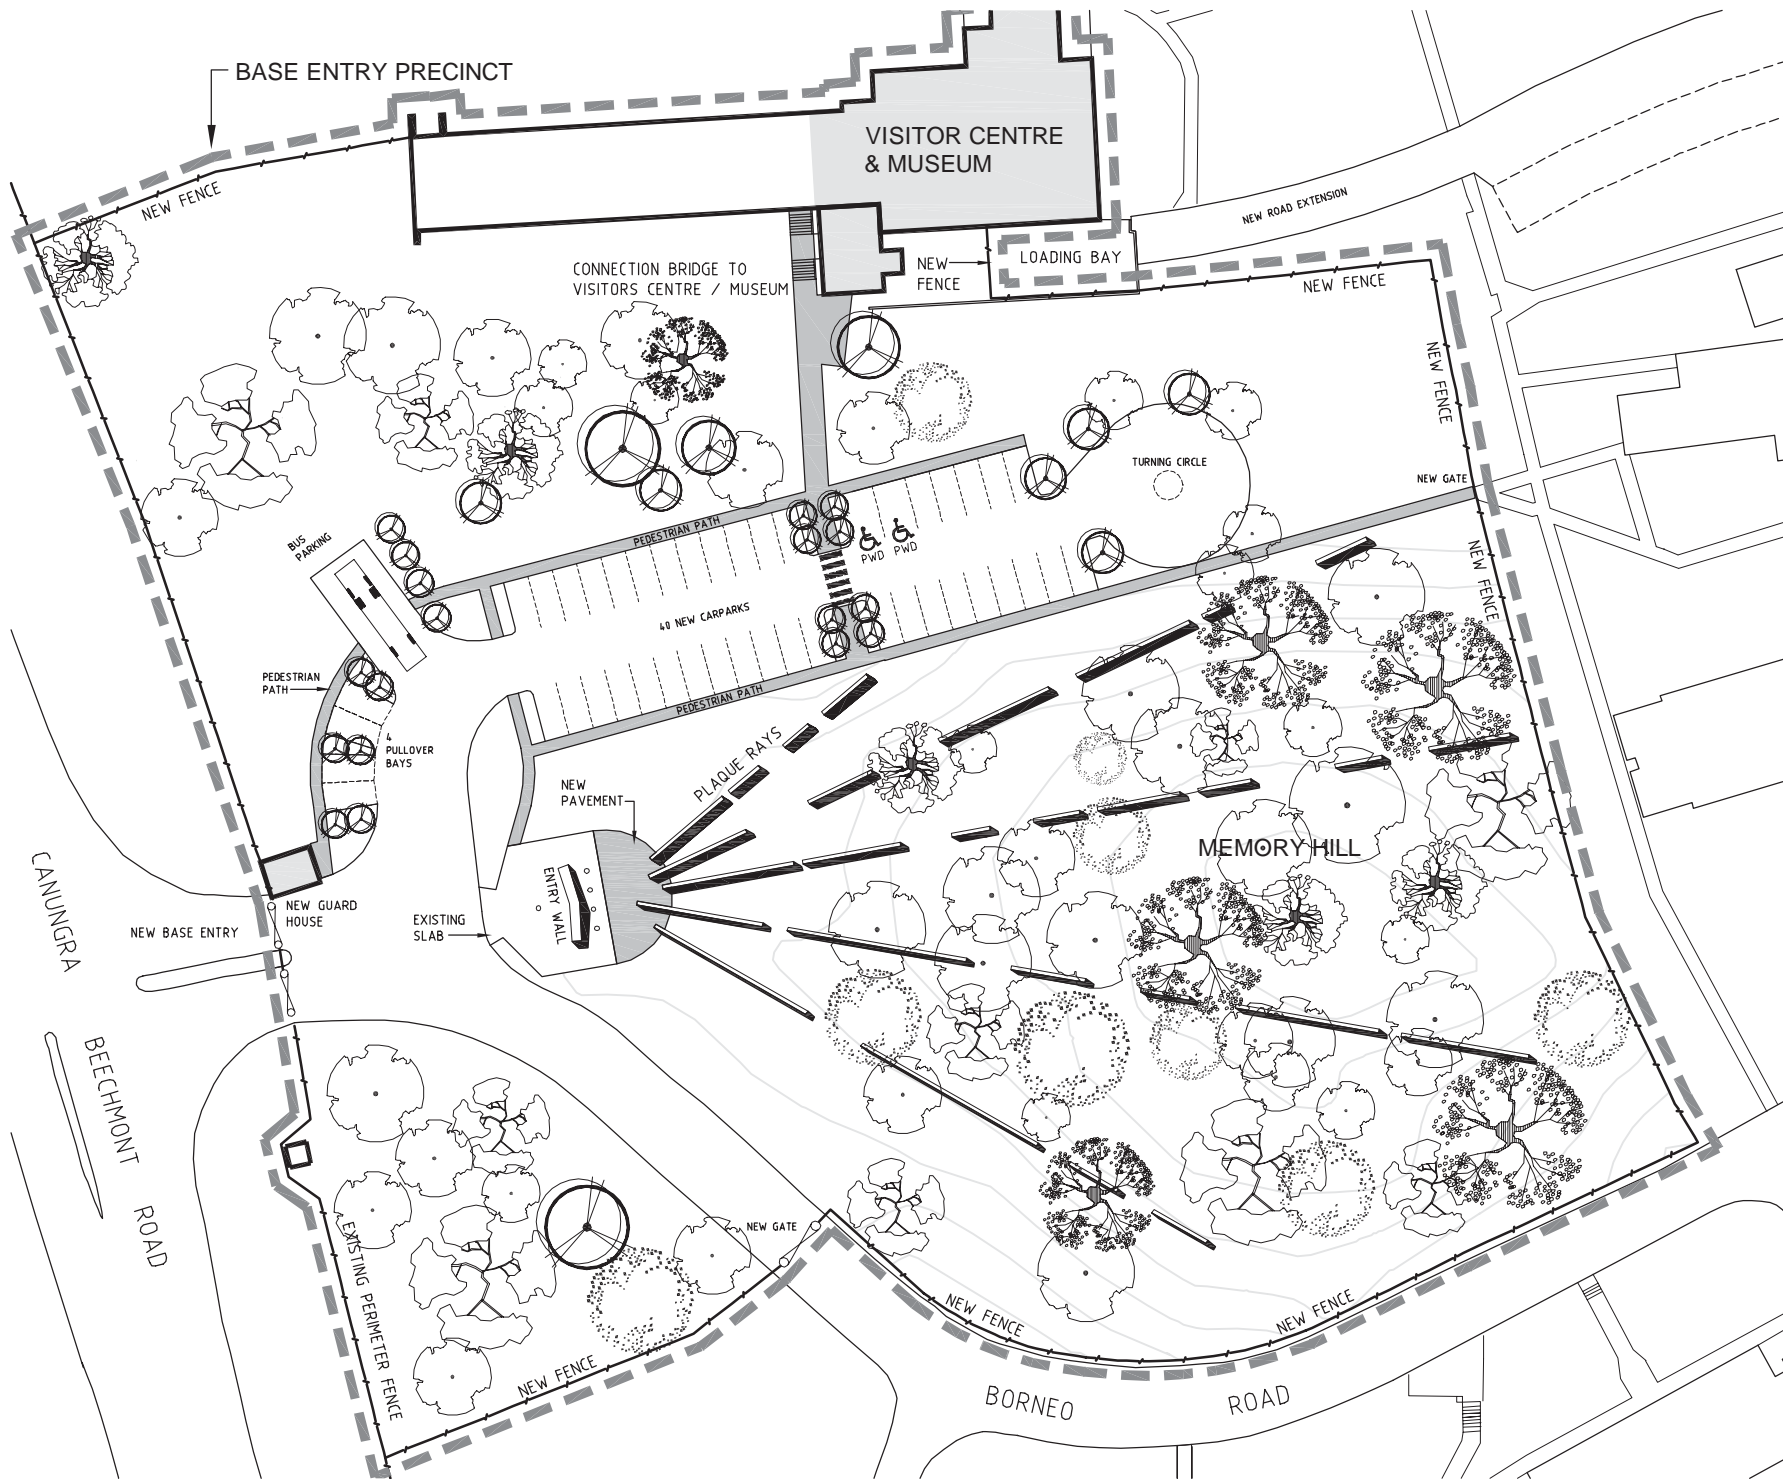

REDEVELOPMENT OF KOKODA BARRACKS
 BASE ENTRY PRECINCT
 SITE PLAN