


LEGEND	
G27	- 10.38mm LAMINATED GLASS WALLS WITH FILM T.B.A
SGD27	- SLIDING GLASS DOOR (FRAMELESS)
S27	- NEW SOLID WALL
D	- NEW DOUBLE GPO
E	- NEW 3 RJ45 DATA OUTLET

NOTE:  
NEW CEILING HEIGHT 2.7M

PROPOSED FLOOR PLAN  
1:50

NOTES:	
CLIENT:	11 EXHIBITION ST LEVEL 5
DRAWN BY:	AGW CONSTRUCTION
DATE:	29/09/2011
PROJECT No.:	DEE21003
DRAWING No.:	AGW-002




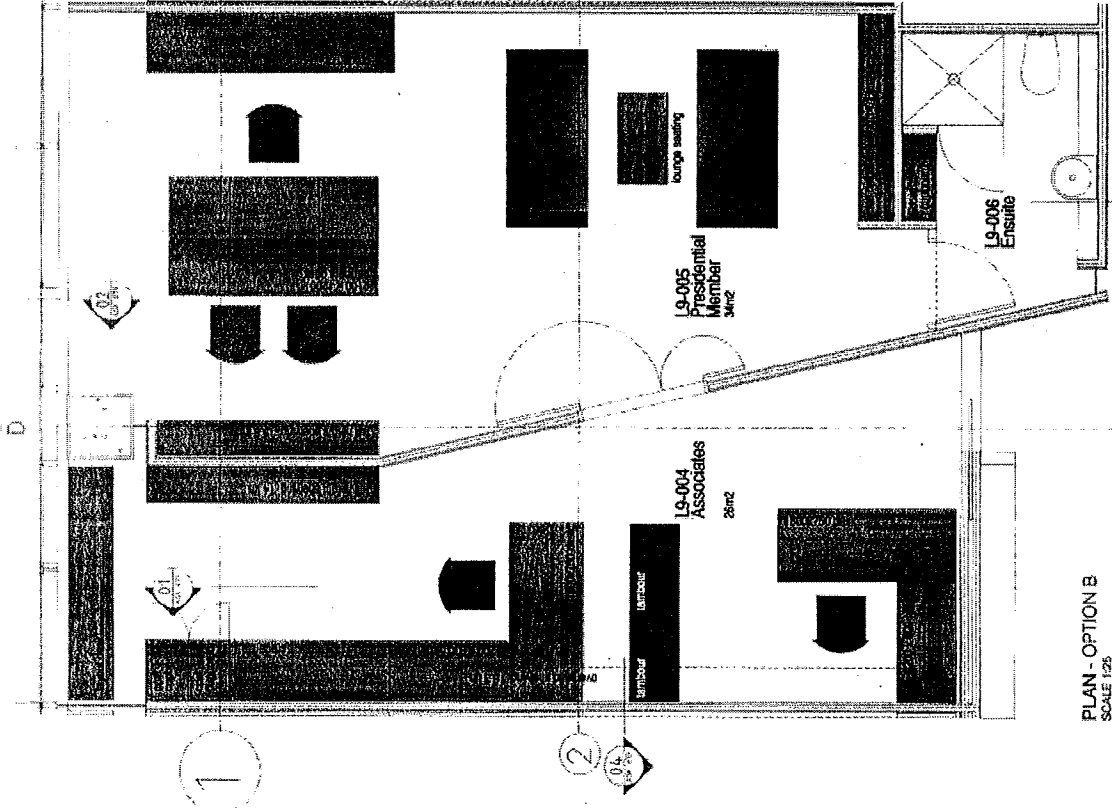

PLAN - OPTION B  
SCALE 1:25

LEGEND

PRESIDENTIAL MEMBER	29.71M
ASSOCIATES	34.81M
TOTAL	64.51M

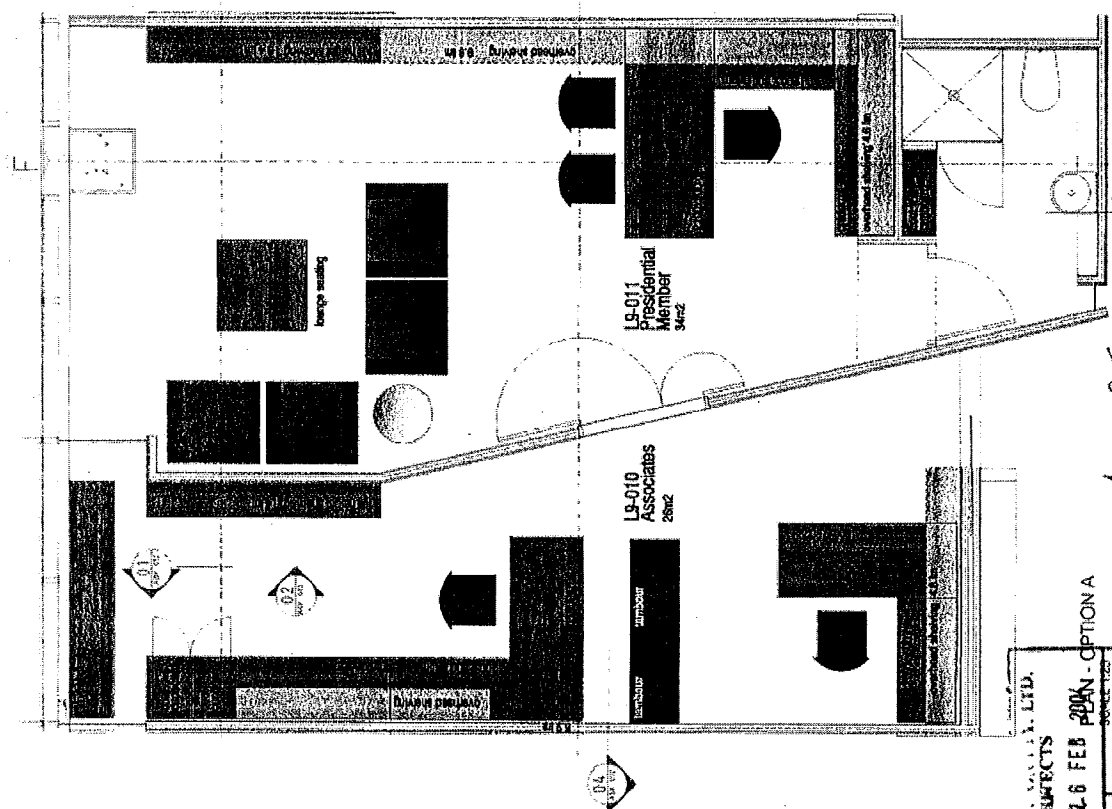

PLAN - OPTION A

LEGEND

PRESIDENTIAL MEMBER	30.71M
ASSOCIATES	34.71M
TOTAL	65.41M

*Approval given subject to:*

1. further elevated proof of shading etc in Comm. As per letter, your cover
2. not applicable Ben

BARIL AND WALLACE LTD.  
ARCHITECTS

RECEIVED 7-6 FEB 2004

PROJECT NO.	30000000
FILE NO.	
P.A.	
LEGEND	
PRESIDENTIAL MEMBER	30.71M
ASSOCIATES	34.71M
TOTAL	65.41M



AMENDED NEW PLAN  
DATE 24.2.04  
DESIGN DEVELOPMENT  
SIGN OFF

AUSTRALIAN INDUSTRIAL RELATIONS  
COMMISSION & INDUSTRIAL  
REGISTRY

LEVEL 9  
PRESIDENTIAL CHAMBER  
PLAN OPTIONS



453475