


DATE	ISSUE	DRAWING AMENDMENTS

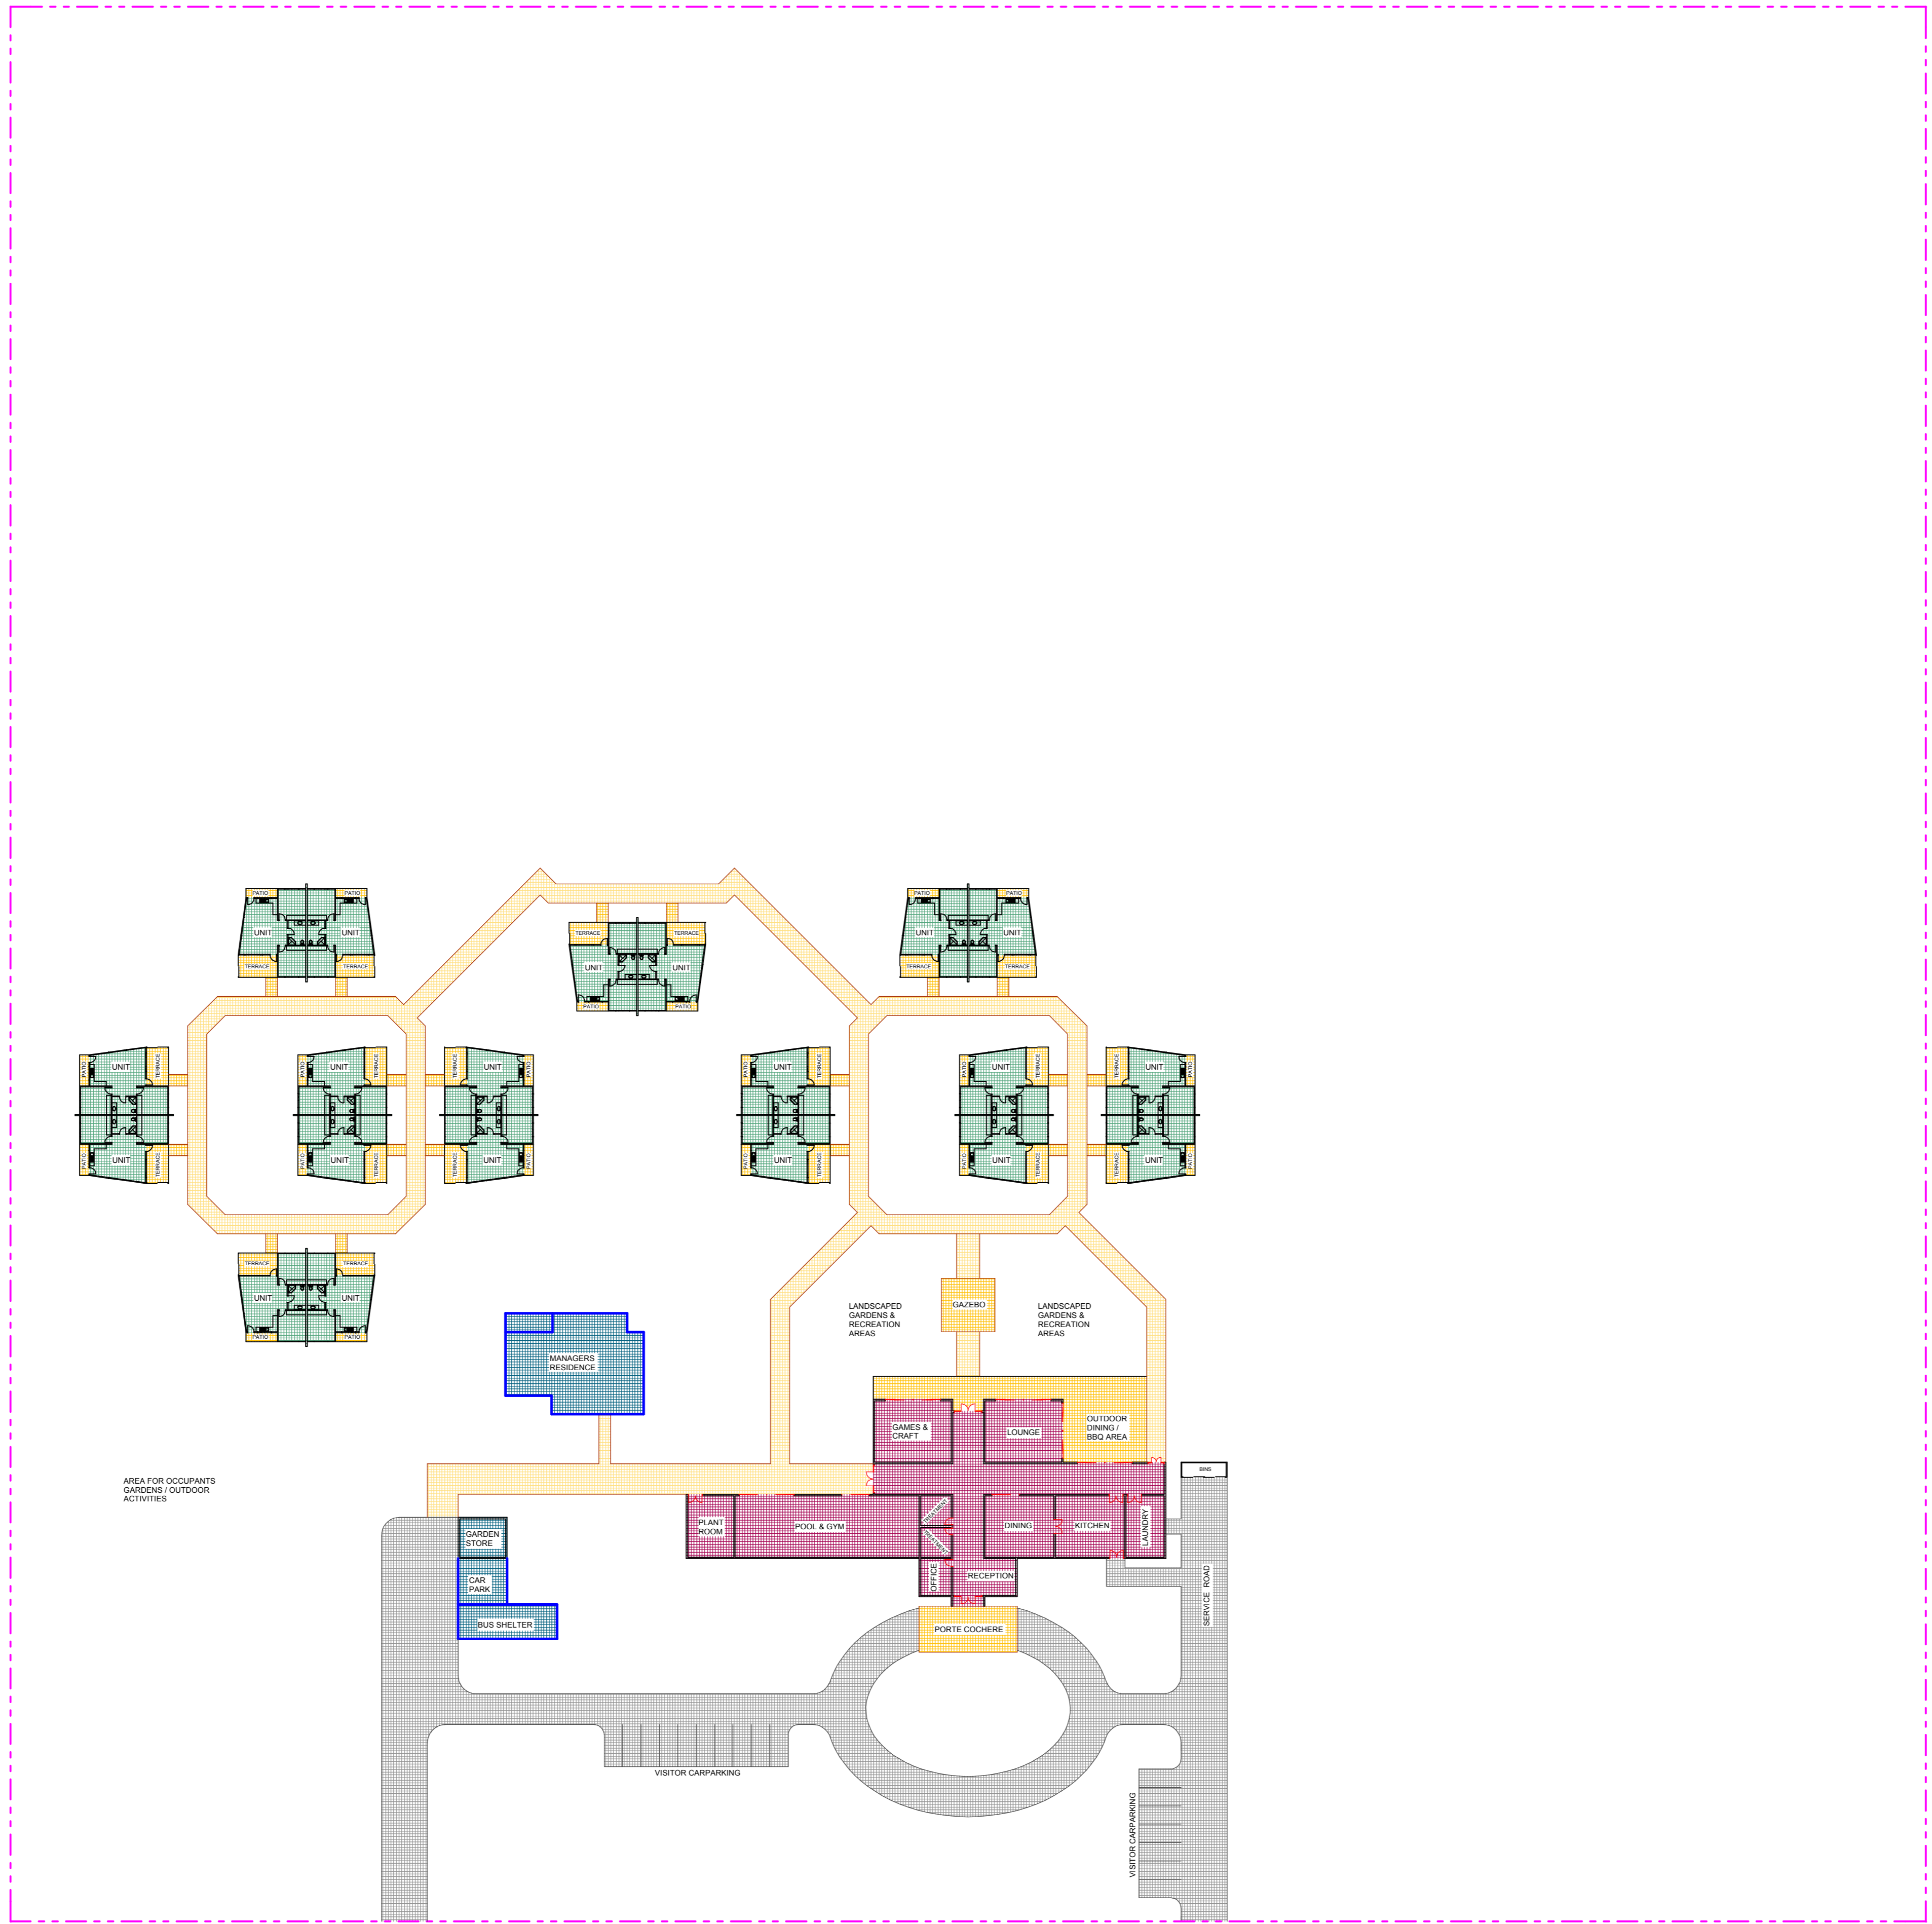

Hodgen & Hodgen
Developments

ARCHITECTS PLANNERS PROJECT MANAGERS
DEVELOPMENTS BUILDING & HOUSE PLANS

453 RUTHVEN ST Ph. 46391566 Fax 46391857
Email: hodgenarch@hokky.net.au

CONCEPT PLAN -
ACCOMMODATION
DEVELOPMENT
FOR
T.I.D.S.A.

STAGE 1 SITE PLAN

Contractors to verify on site all dimensions, levels
extent of work, etc., before commencing work or
making shop drawings. Dimensions are in millimetres.

The Royal Australian
Institute of Architects

SCALE 1:500 (A1)
DRAWN AWH
DATE 11/10/2007

SK1B

0616
JOB NUMBER DRAWING NUMBER

CHECKED BY :
APPROVED
FOR ISSUE :