


RAAF Base Amberley, Ipswich; Wide Bay Training Area, Gympie; Greenbank Training Area, Brisbane; Kokoda Barracks, Canungra


29. RAAF Base Amberley – Headquarters 6th Engineers Support Regiment – Precinct Site Plan
30. RAAF Base Amberley – Headquarters 6th Engineer Support Regiment - Plan
31. Location Plan
32. Special Weapons Range – Site Perspective
33. Assault Grenade Range - Site Perspective
34. Marksmanship Training Range (Type A) - Site Perspective
35. Permanent Camp Accommodation – Precinct Site Plan
36. Permanent Camp Accommodation – Site Perspective
37. Camp Accommodation Block – Plan and Building Perspective
38. Location Plan
39. Safe Driver Training Area - Precinct Site Plan
40. Urban Operations Training Facility – Site Perspective
41. Range Entrance, Range Control and Vehicle Wash Point - Precinct Site Plan
42. Range Control Facility – Site Perspective
43. 25th/49th Battalion, Royal Queensland Regiment – Precinct Site Plan
44. 25th/49th Battalion, Royal Queensland Regiment and Permanent Camp Accommodation – Site Perspectives
45. Location Plan
46. Permanent Camp Accommodation and Battle Simulation Centre– Site Perspective
47. Trainee Living-In Accommodation and Physical Training Centre – Precinct Site Plan

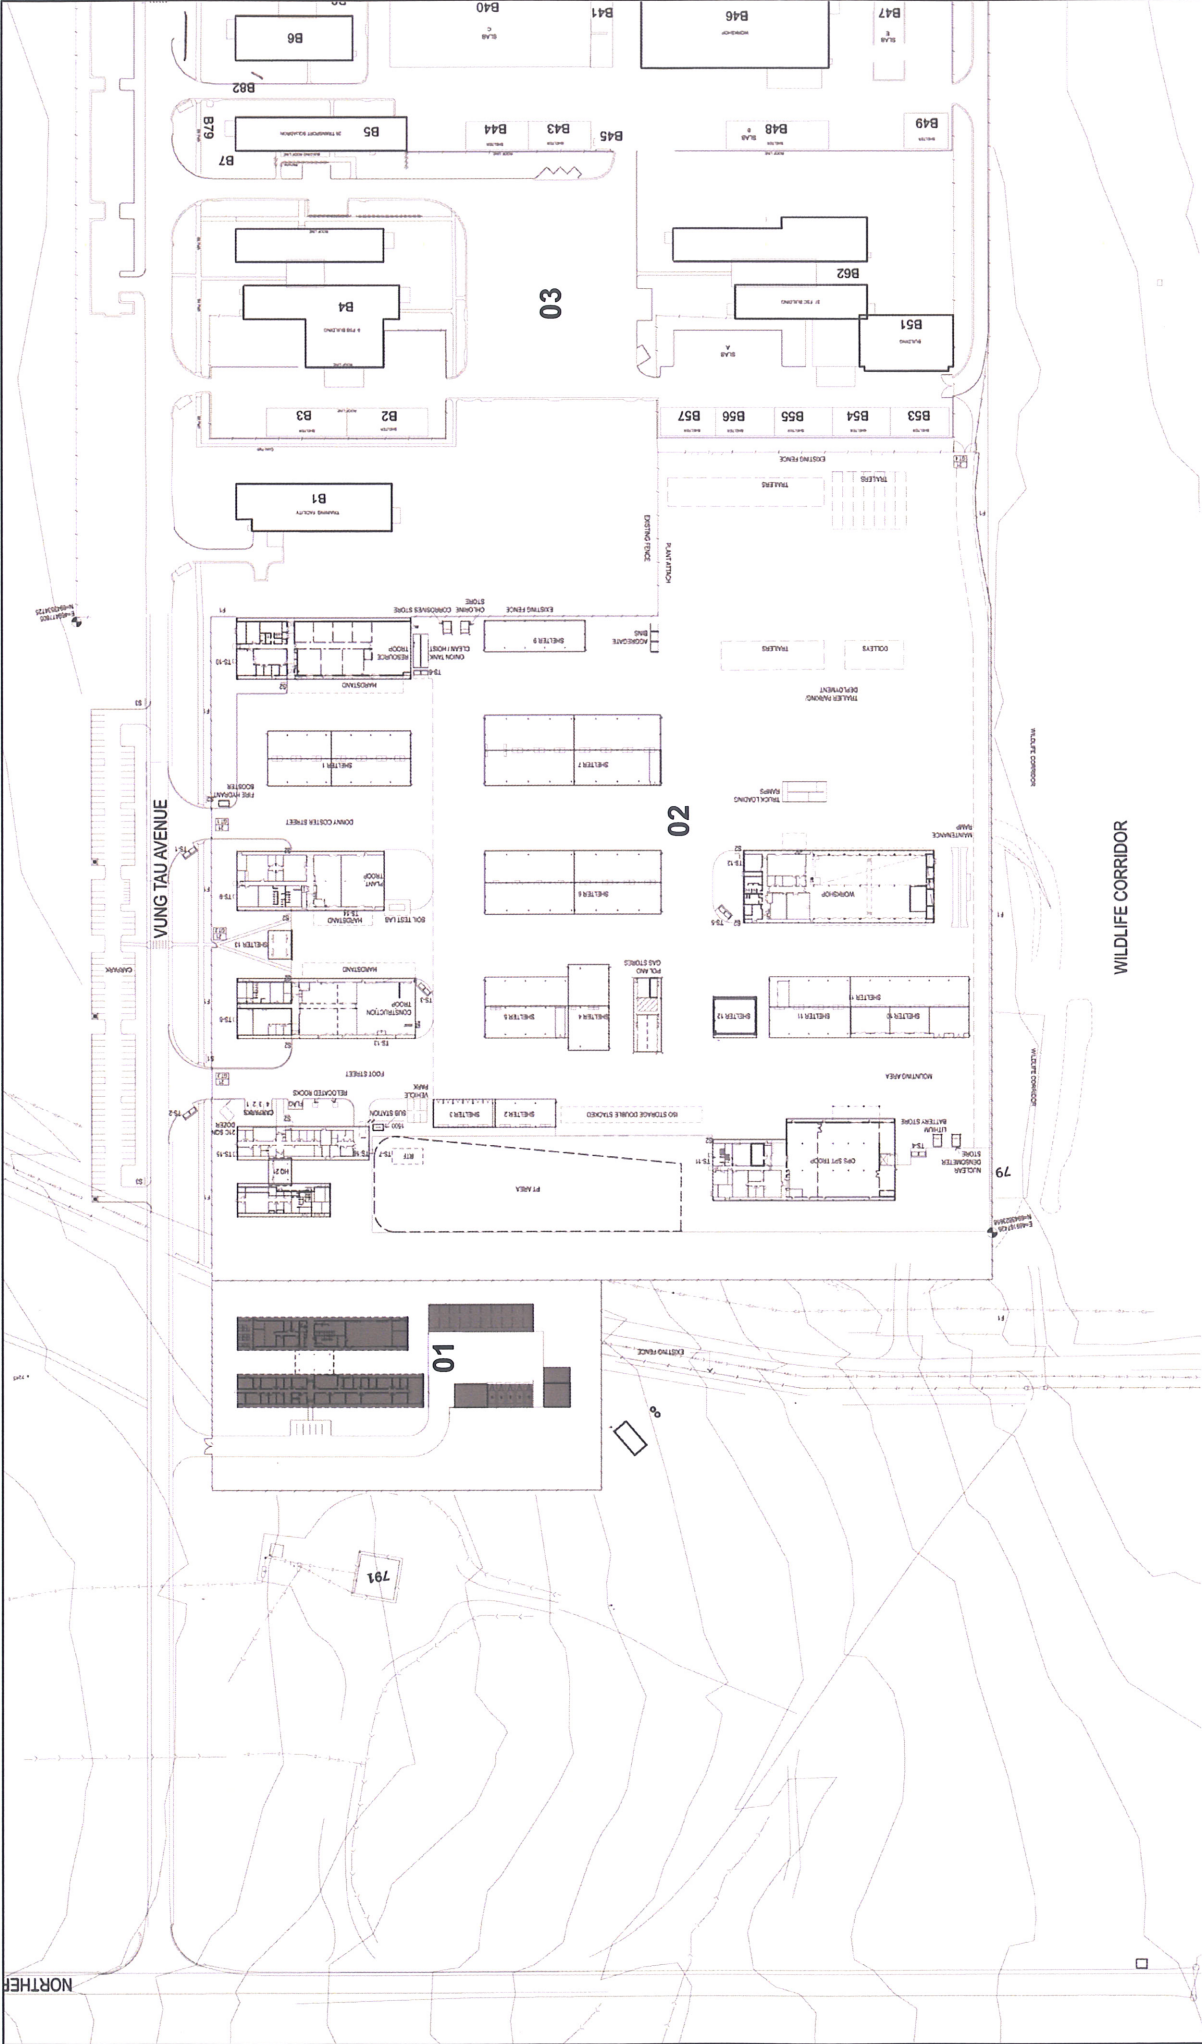


LEGEND

- 01 NEW HEADQUARTERS 6th ENGINEER SUPPORT REGIMENT
- 02 21 CONSTRUCTION SQUADRON (UNDER CONSTRUCTION)
- 03 EXISTING 9th FORCE SUPPORT BATTALION

**Attachment 29: RAAF Base Amberley
Site Plan
New Headquarters 6th Engineer Support Regiment Precinct**

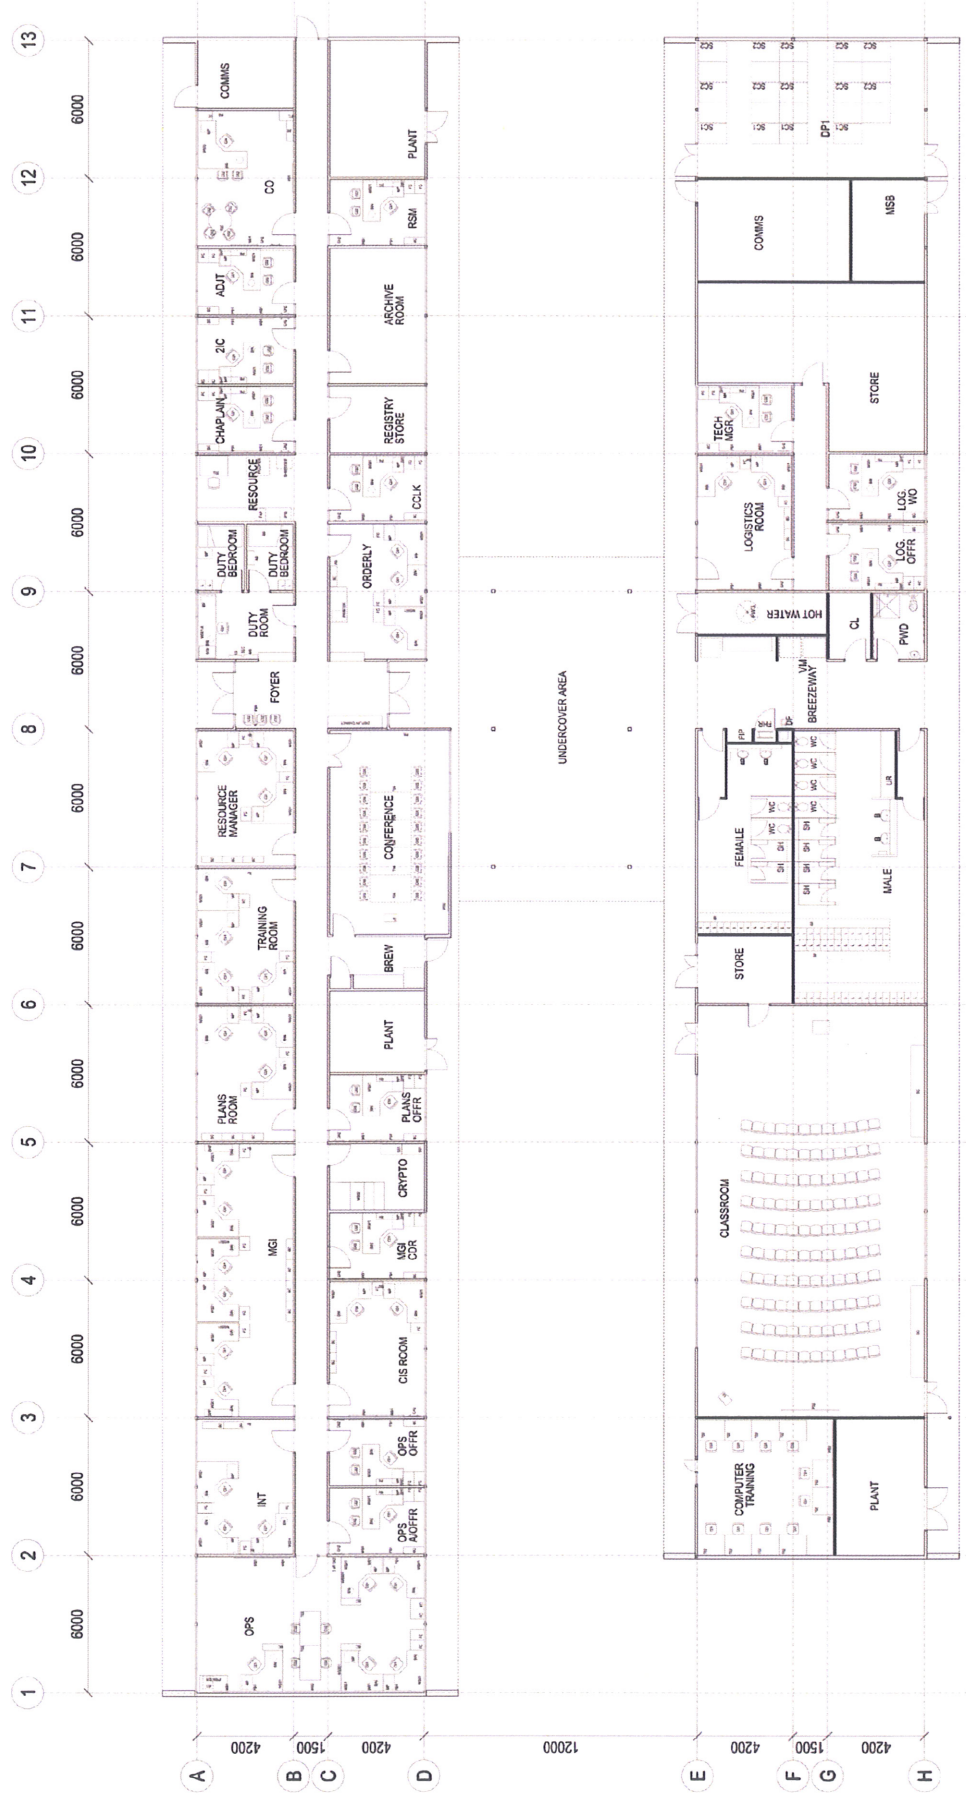


**Attachment 30: RAAF Base Amberley
Floor Plans
New Headquarters 6th Engineer Support Regiment**

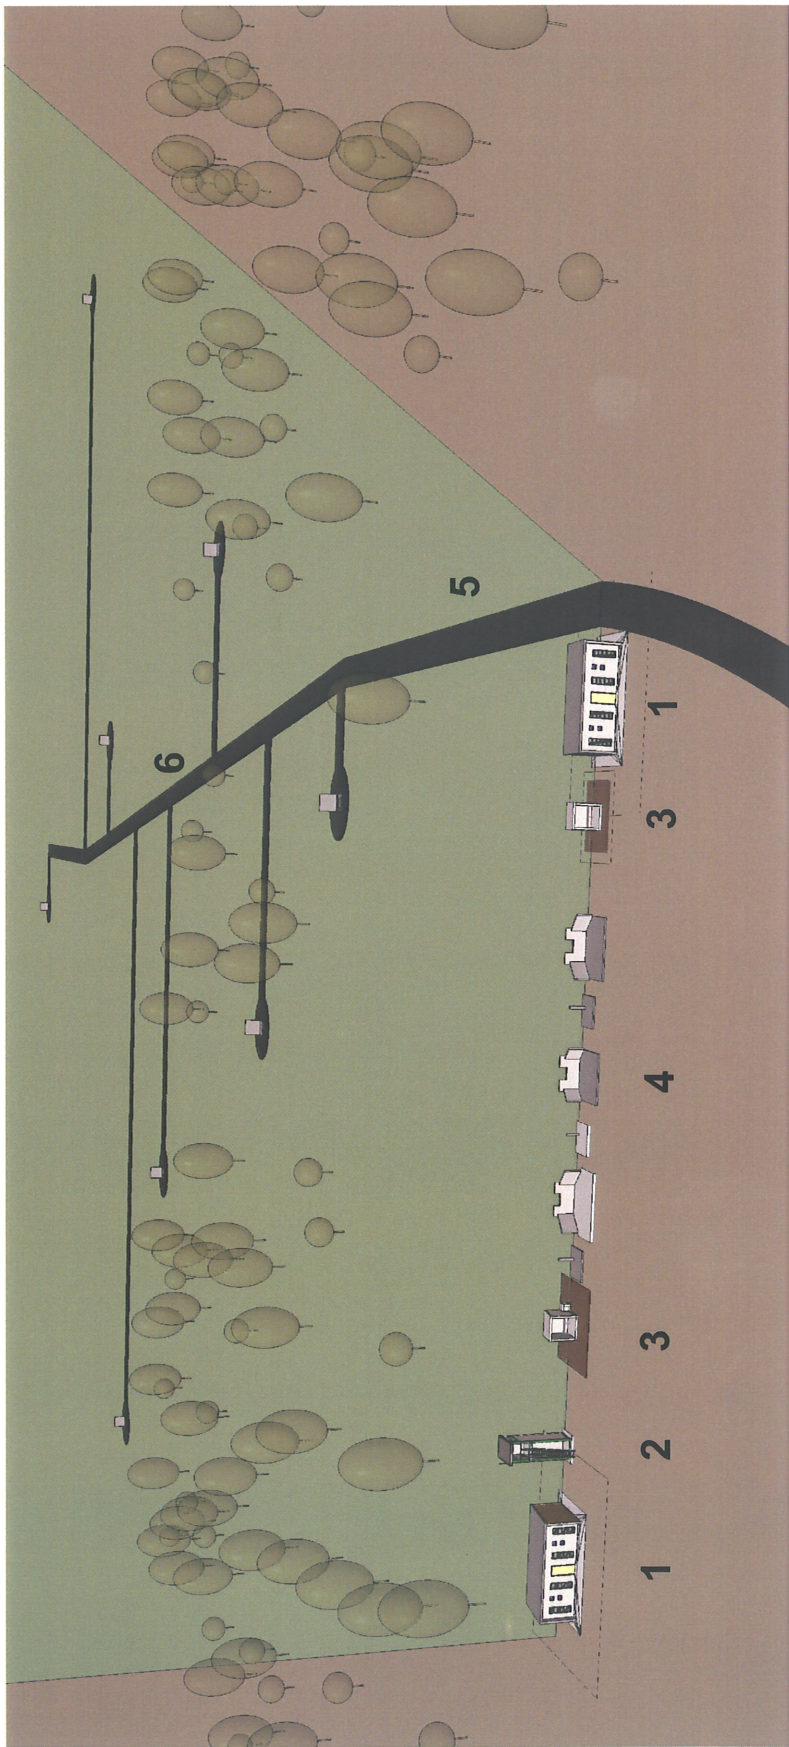


PERSPECTIVE - OVERALL
NOT TO SCALE

LEGEND:


- 1. New Waiting Bays
- 2. New Control Tower
- 3. New Ammunition Points
- 4. New Firing Points
- 5. New Target Access Track
- 6. New Target Area

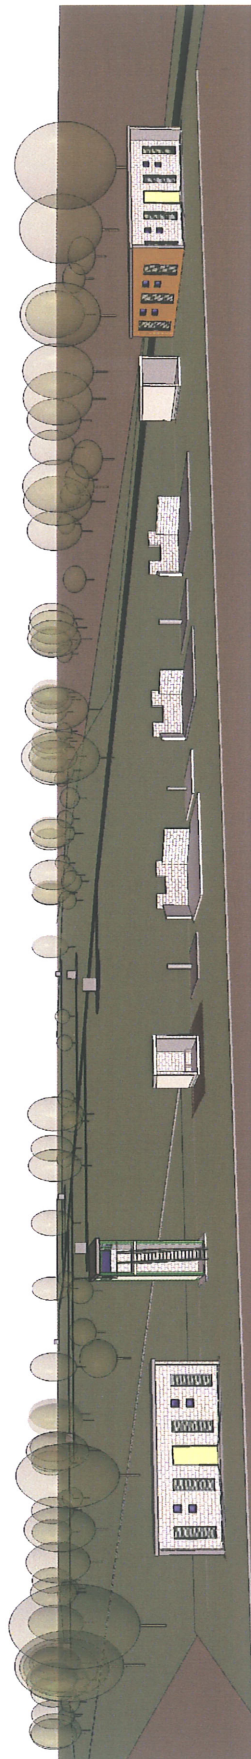

**Attachment 32: Wide Bay Training Area
New Special Weapons Range
Site Perspective**

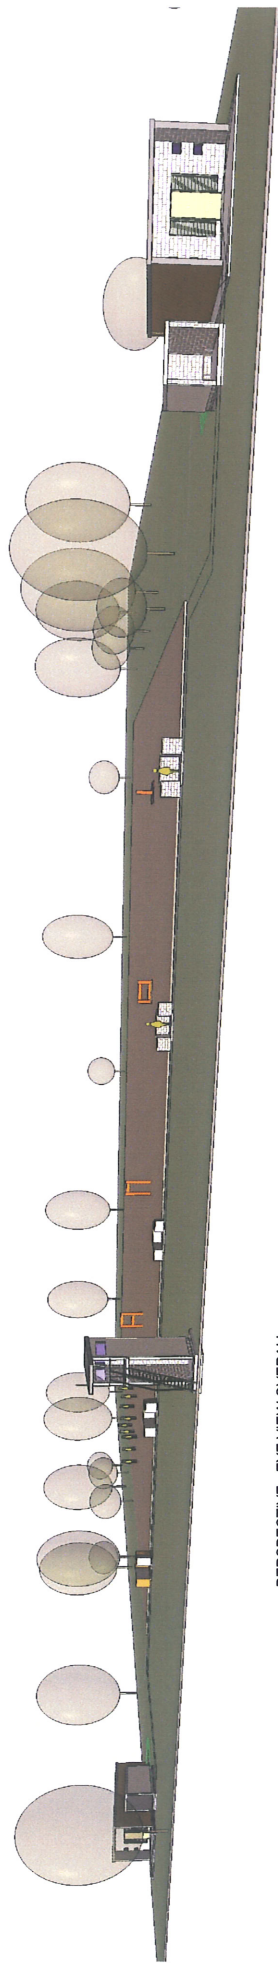


PERSPECTIVE - EYE VIEW OVERALL
NOT TO SCALE

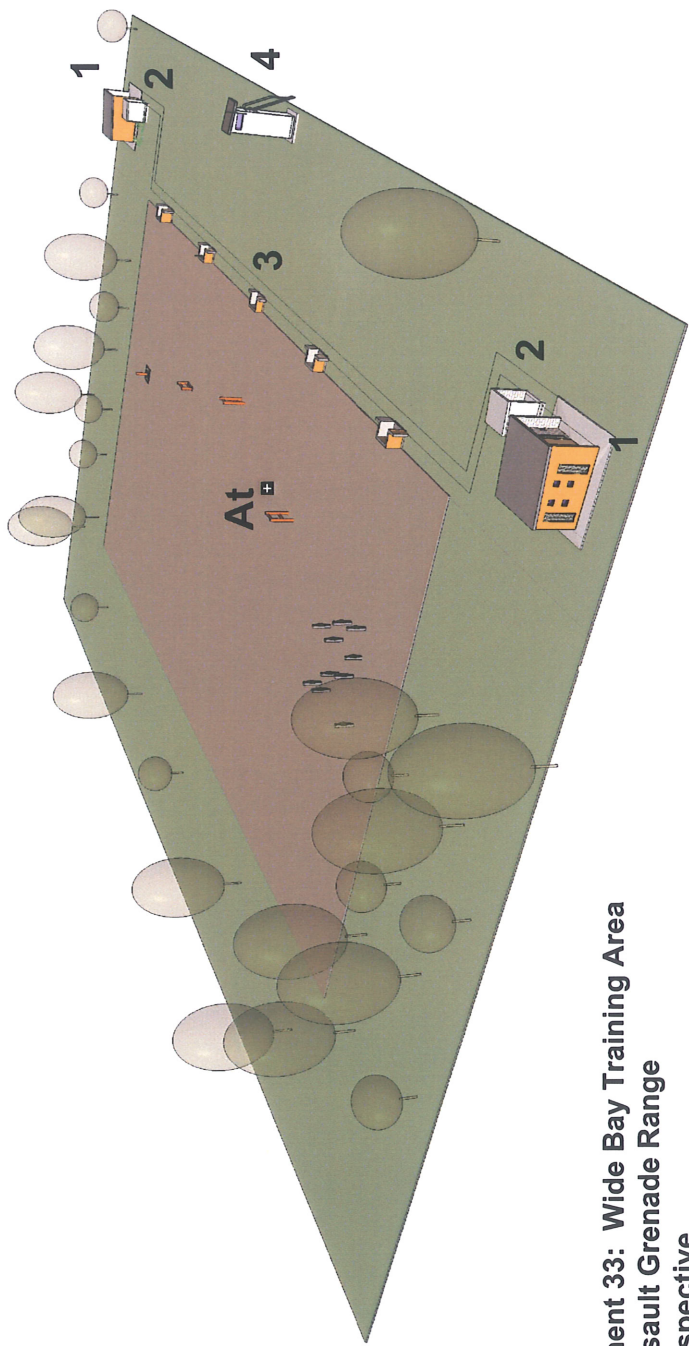


LEGEND:

- 1. New Waiting Areas
- 2. New Ammunition Points
- 3. New Throwing Bays
- 4. New Control Tower
- 5. New Target Area

Attachment 33: Wide Bay Training Area
New Assault Grenade Range
Site Perspective

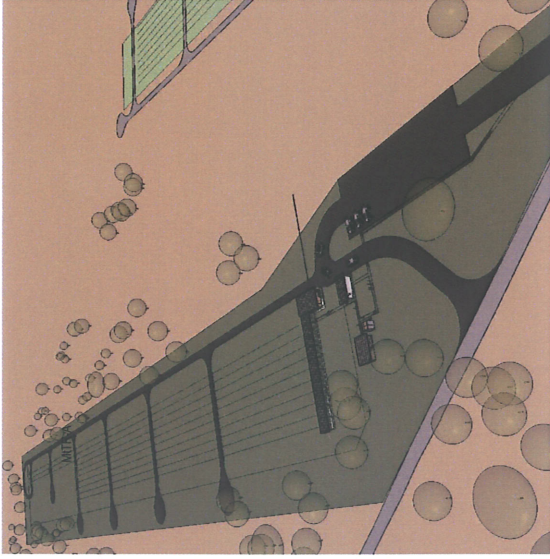


Perspective - Looking East

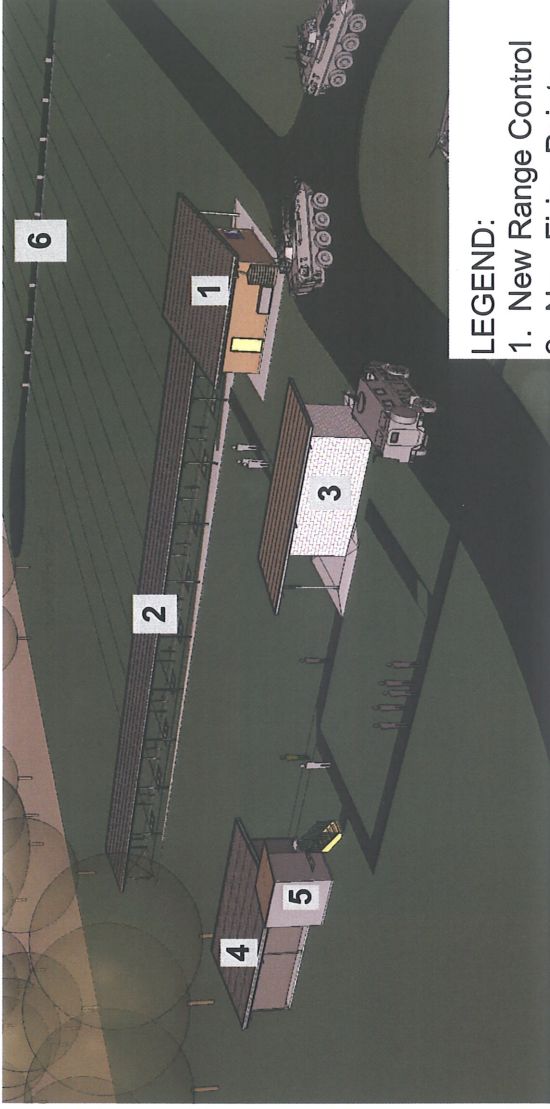

LEGEND:


- 1. New Range Control
- 2. New Firing Points
- 3. New Ammunition Point
- 4. New Waiting Bay
- 5. New Ablutions
- 6. New Targets

Perspective - Looking North East

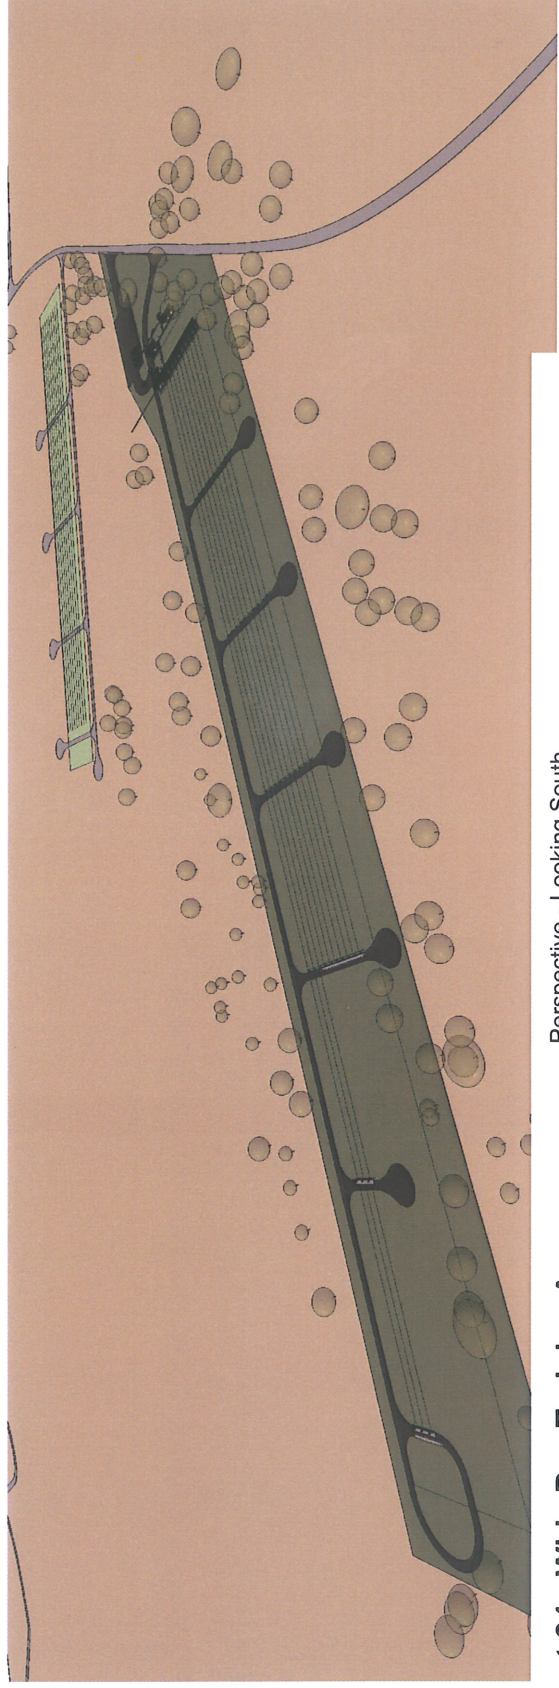

Perspective - Looking South

**Attachment 34: Wide Bay Training Area
New Marksmanship Training Range (Type A)
Site Perspective**

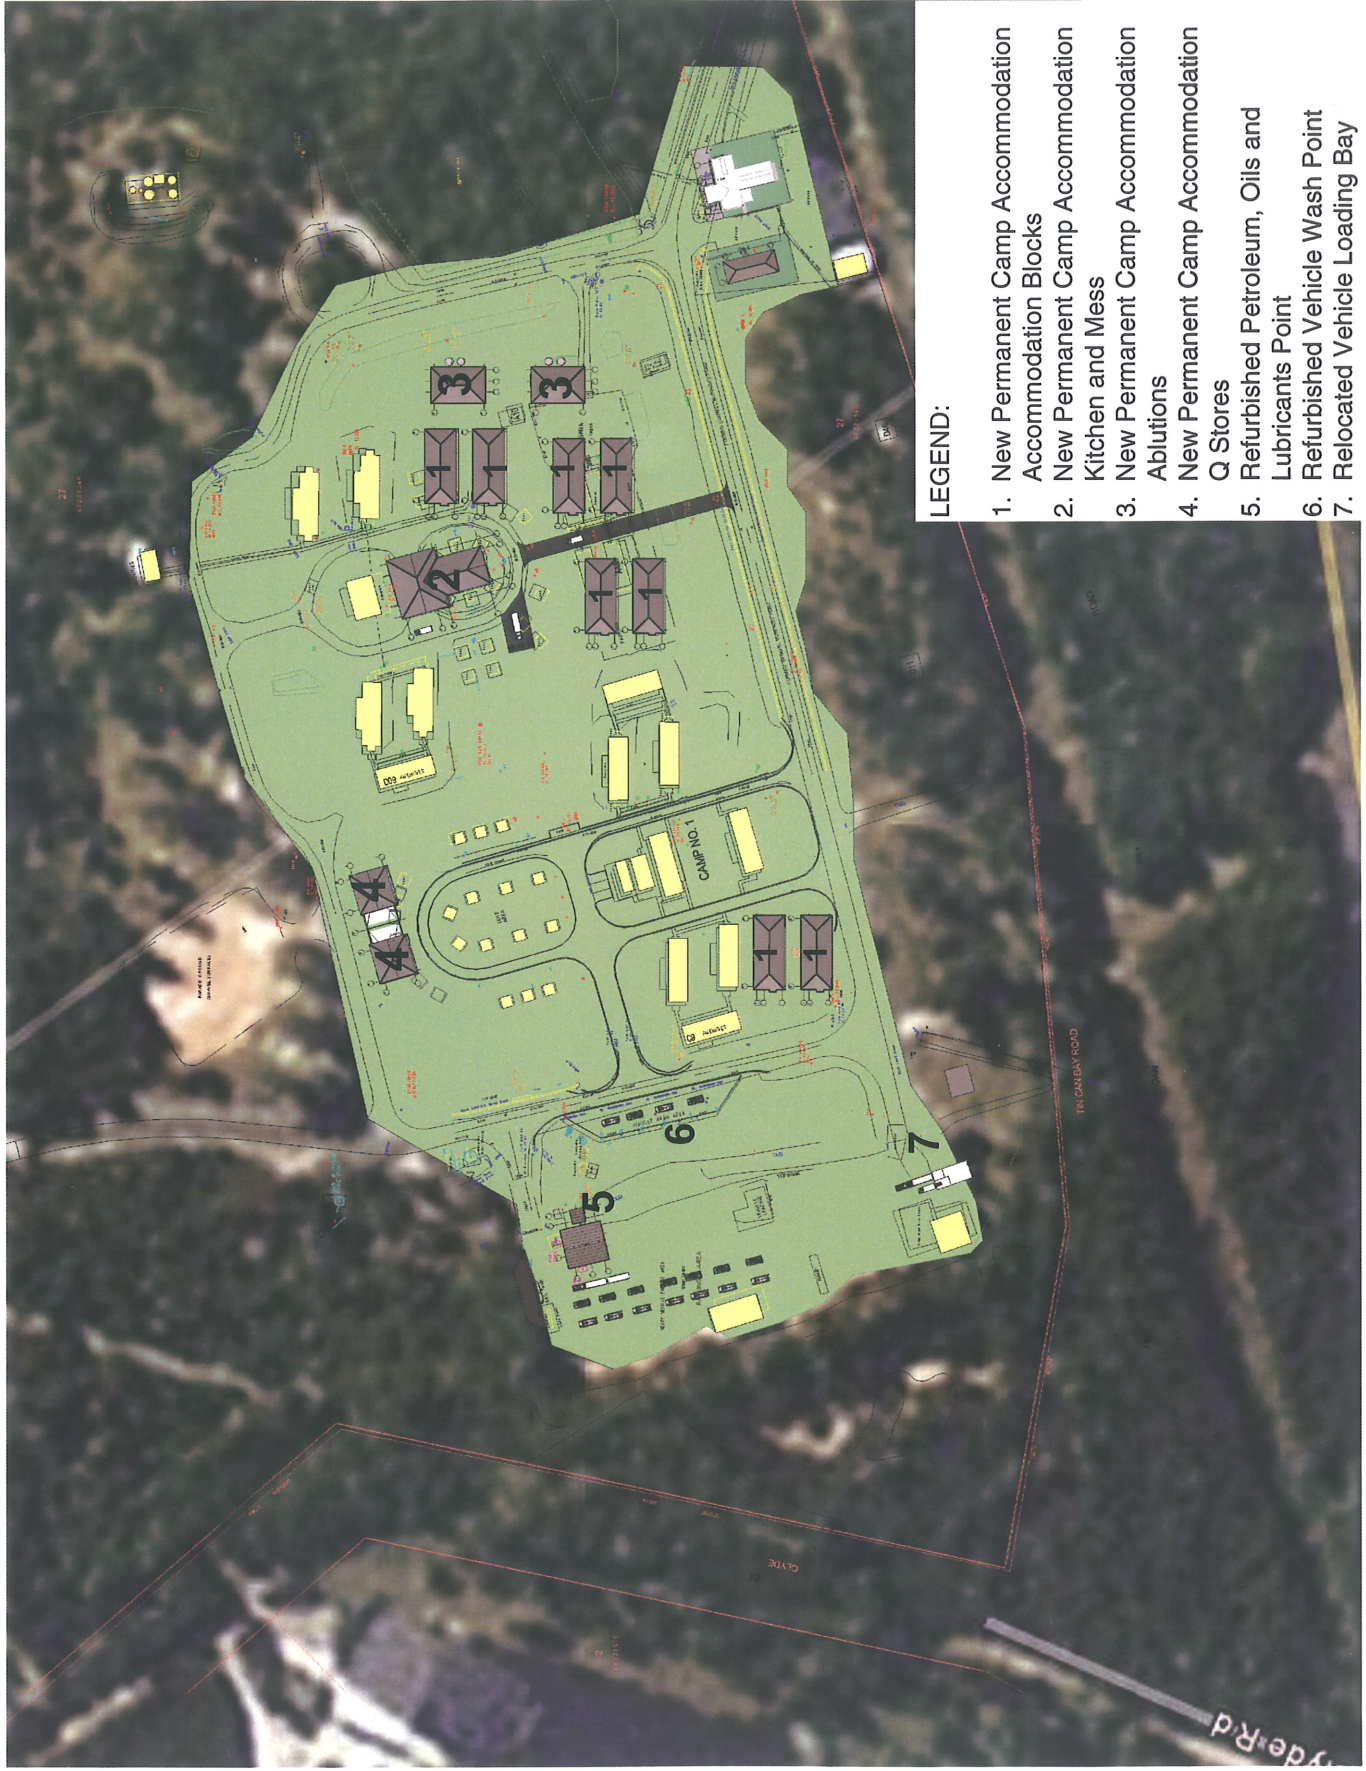

LEGEND:

1. New Permanent Camp Accommodation Accommodation Blocks
2. New Permanent Camp Accommodation Kitchen and Mess
3. New Permanent Camp Accommodation Ablutions
4. New Permanent Camp Accommodation Q Stores
5. Refurbished Petroleum, Oils and Lubricants Point
6. Refurbished Vehicle Wash Point
7. Relocated Vehicle Loading Bay

**Attachment 35: Wide Bay Training Area
New Permanent Camp Accommodation
Precinct Site Plan**




PERSPECTIVE - FROM EAST
NOT TO SCALE

- Existing Accommodation
- New Accommodation





PERSPECTIVE - FROM NORTH
NOT TO SCALE

**Attachment 36: Wide Bay Training Area
New Permanent Camp Accommodation
Site Perspective**

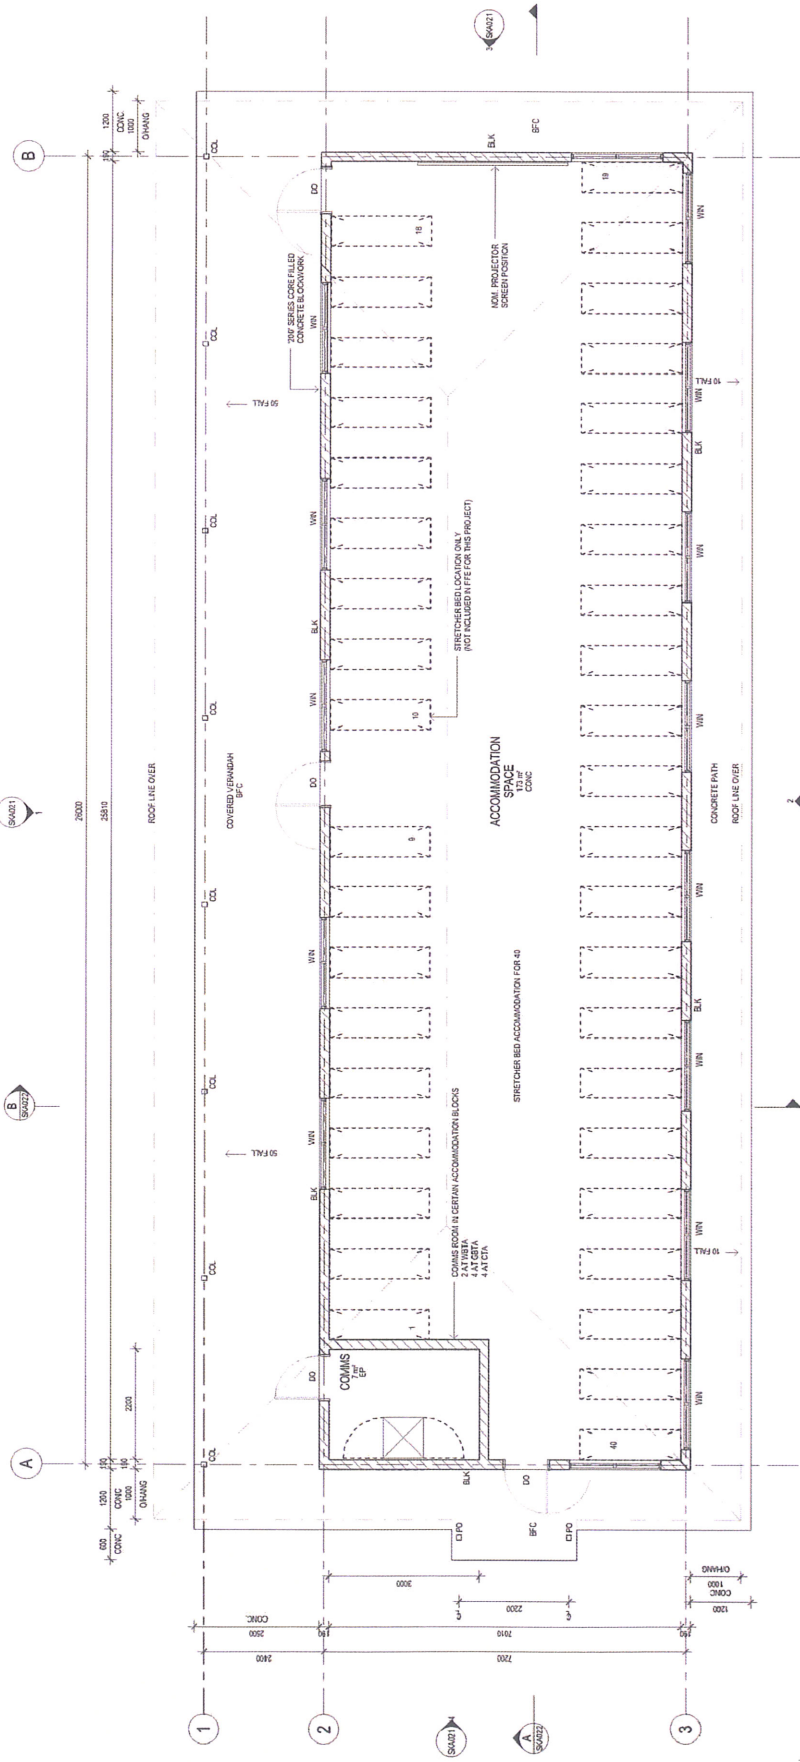

GROUND FLOOR
SCALE 1:50

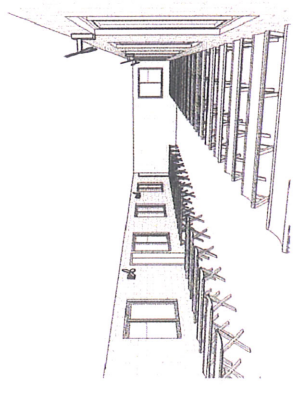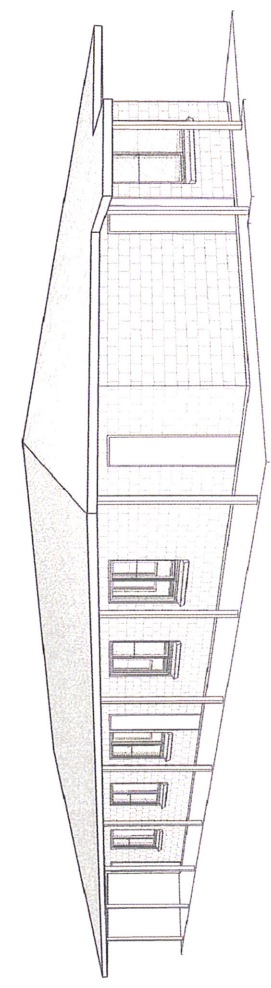


Attachment 37: Wide Bay Training Area
New Camp Accommodation Block
Plan and Building Perspective

PERSPECTIVE INSIDE
NOT TO SCALE

REFER SITE PLAN FOR TRUE NORTH



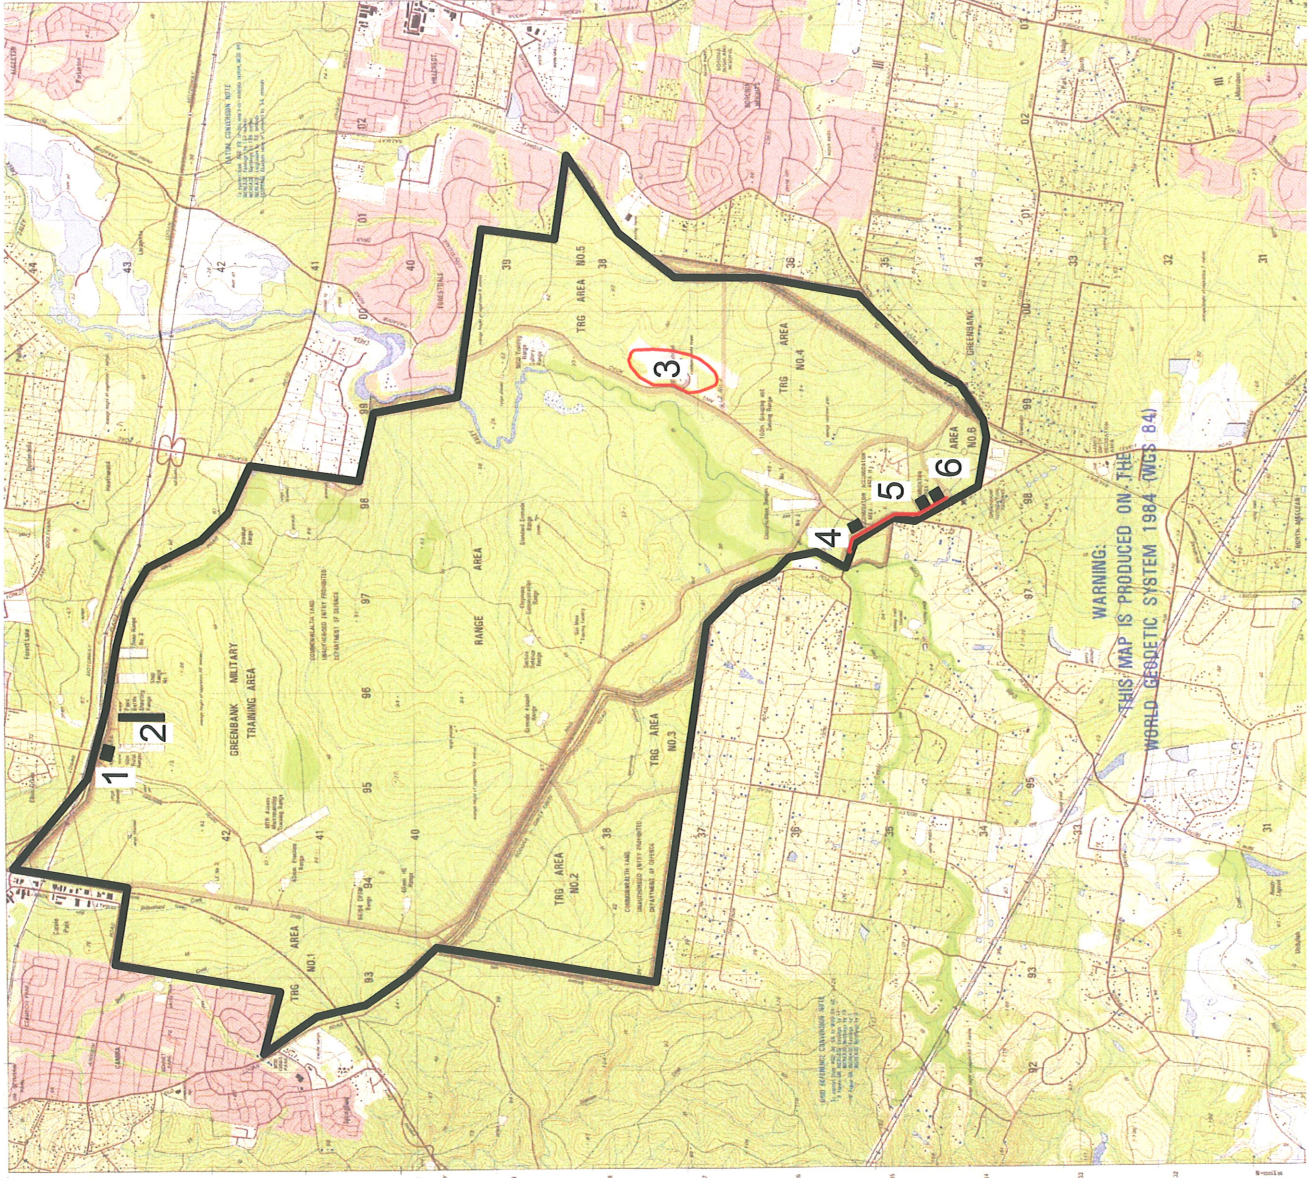


LEGEND:

1. Existing Range Entrance
2. Existing Range converted to Marksmanship Training Range (Type B)
3. Safe Driver Training Area and Minefield Clearance Training Lanes
4. New Range Entrance, Range Control and Vehicle Wash Point
5. New Permanent Camp Accommodation
6. New 25th/49th Battalion, Royal Queensland Regiment Facilities
7. New Urban Operations Training Facility and Method of Entry Training Area but not shown




**Attachment 38: Greenbank Training Area
Location Plan**

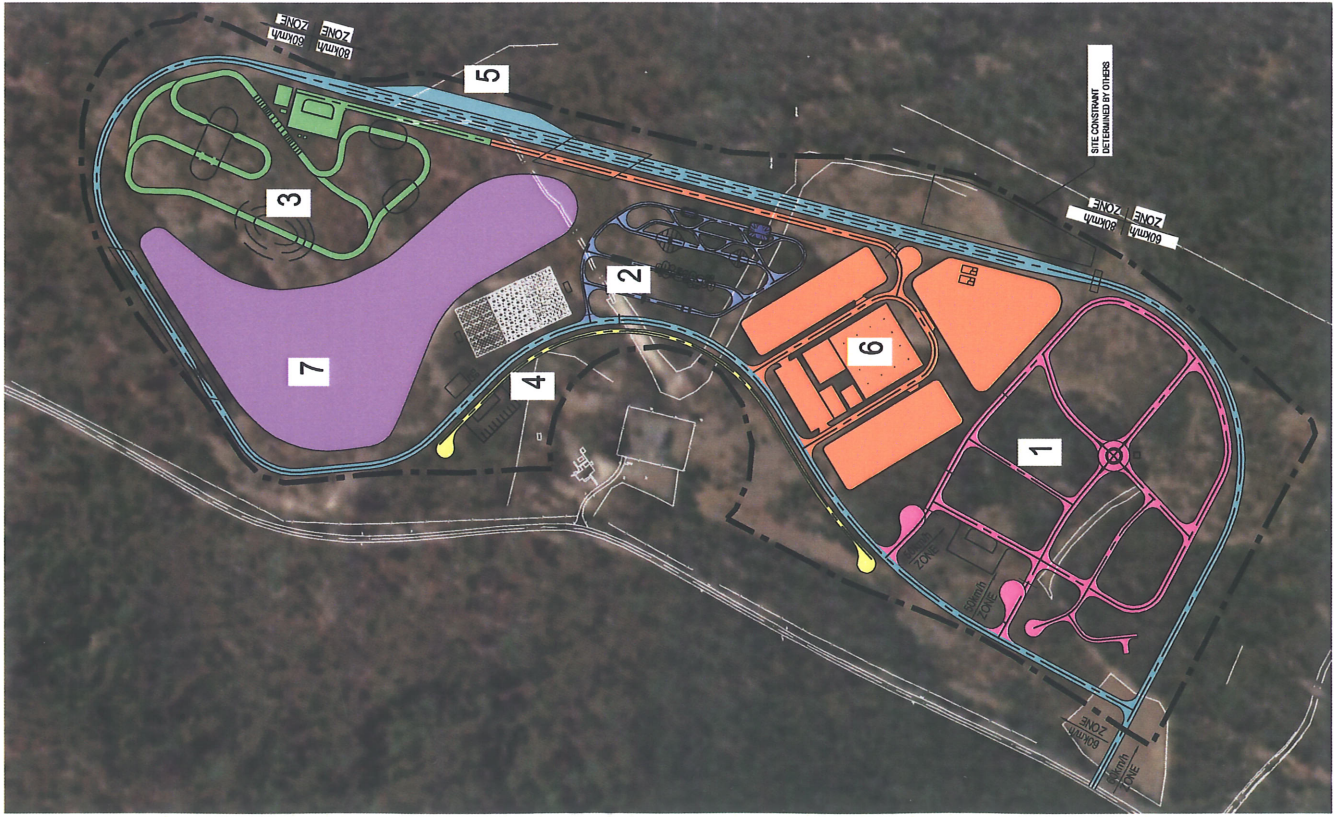

LEGEND

- 1 URBAN TRAINING AREA
 - 2 OBSTACLE COURSE
 - 3 OBSTACLE COURSE
 - 4 IED LANE
 - 5 MAIN ACCESS, HIGH SPEED (SEMI TRAILER ACCESS)
 - 6 GENERAL TRAINING, CLASSROOMS, SKID PAN, RECOVERY AREA, FAULT FINDING
 - 7 OFF ROAD/CLASS 4
- ■ ■ BOUNDARY

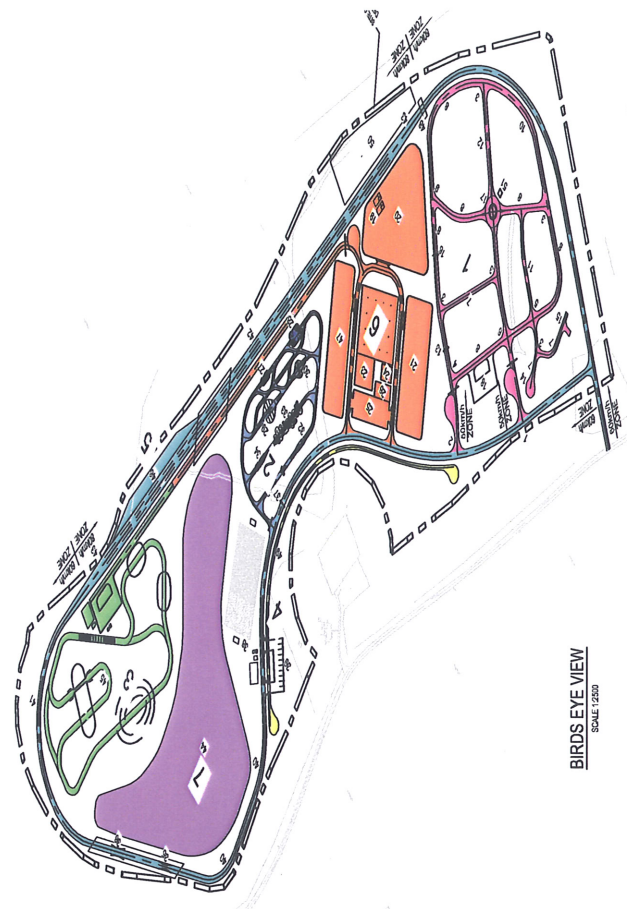


BIRDS EYE VIEW
SCALE 1:2000


Attachment 39: Greenbank Training Area
New Safe Driver Training Area
Precinct Site Plan

LEGEND:


- 1. Church
- 2. Markets
- 3. Hospital
- 4. Tower
- 5. CBD Mock-Up
- 6. Office Block
- 7. Train/Bus Station
- 8. Bridges
- 9. Shantytowns

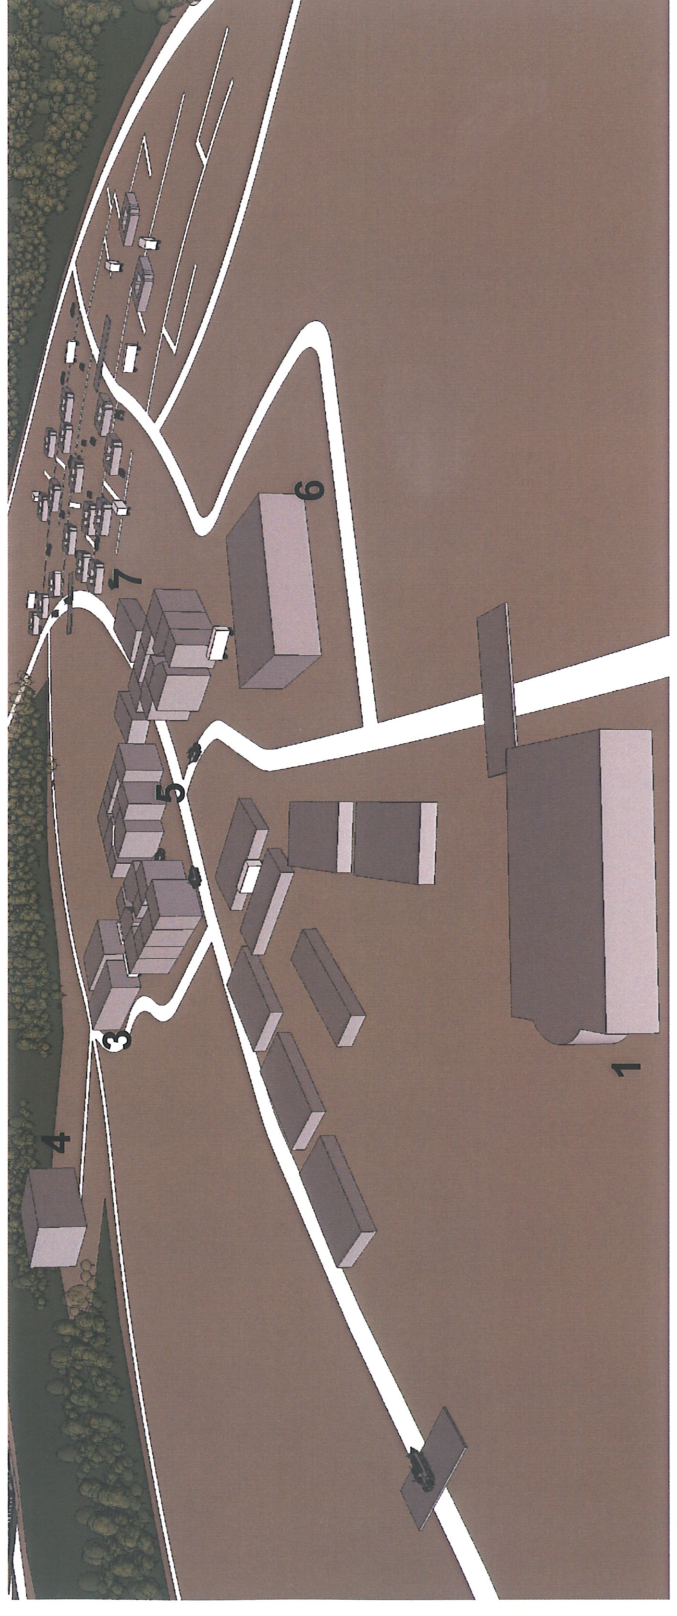

Attachment 40: Greenbank Training Area
New Urban Operations Training Facility
Site Perspective

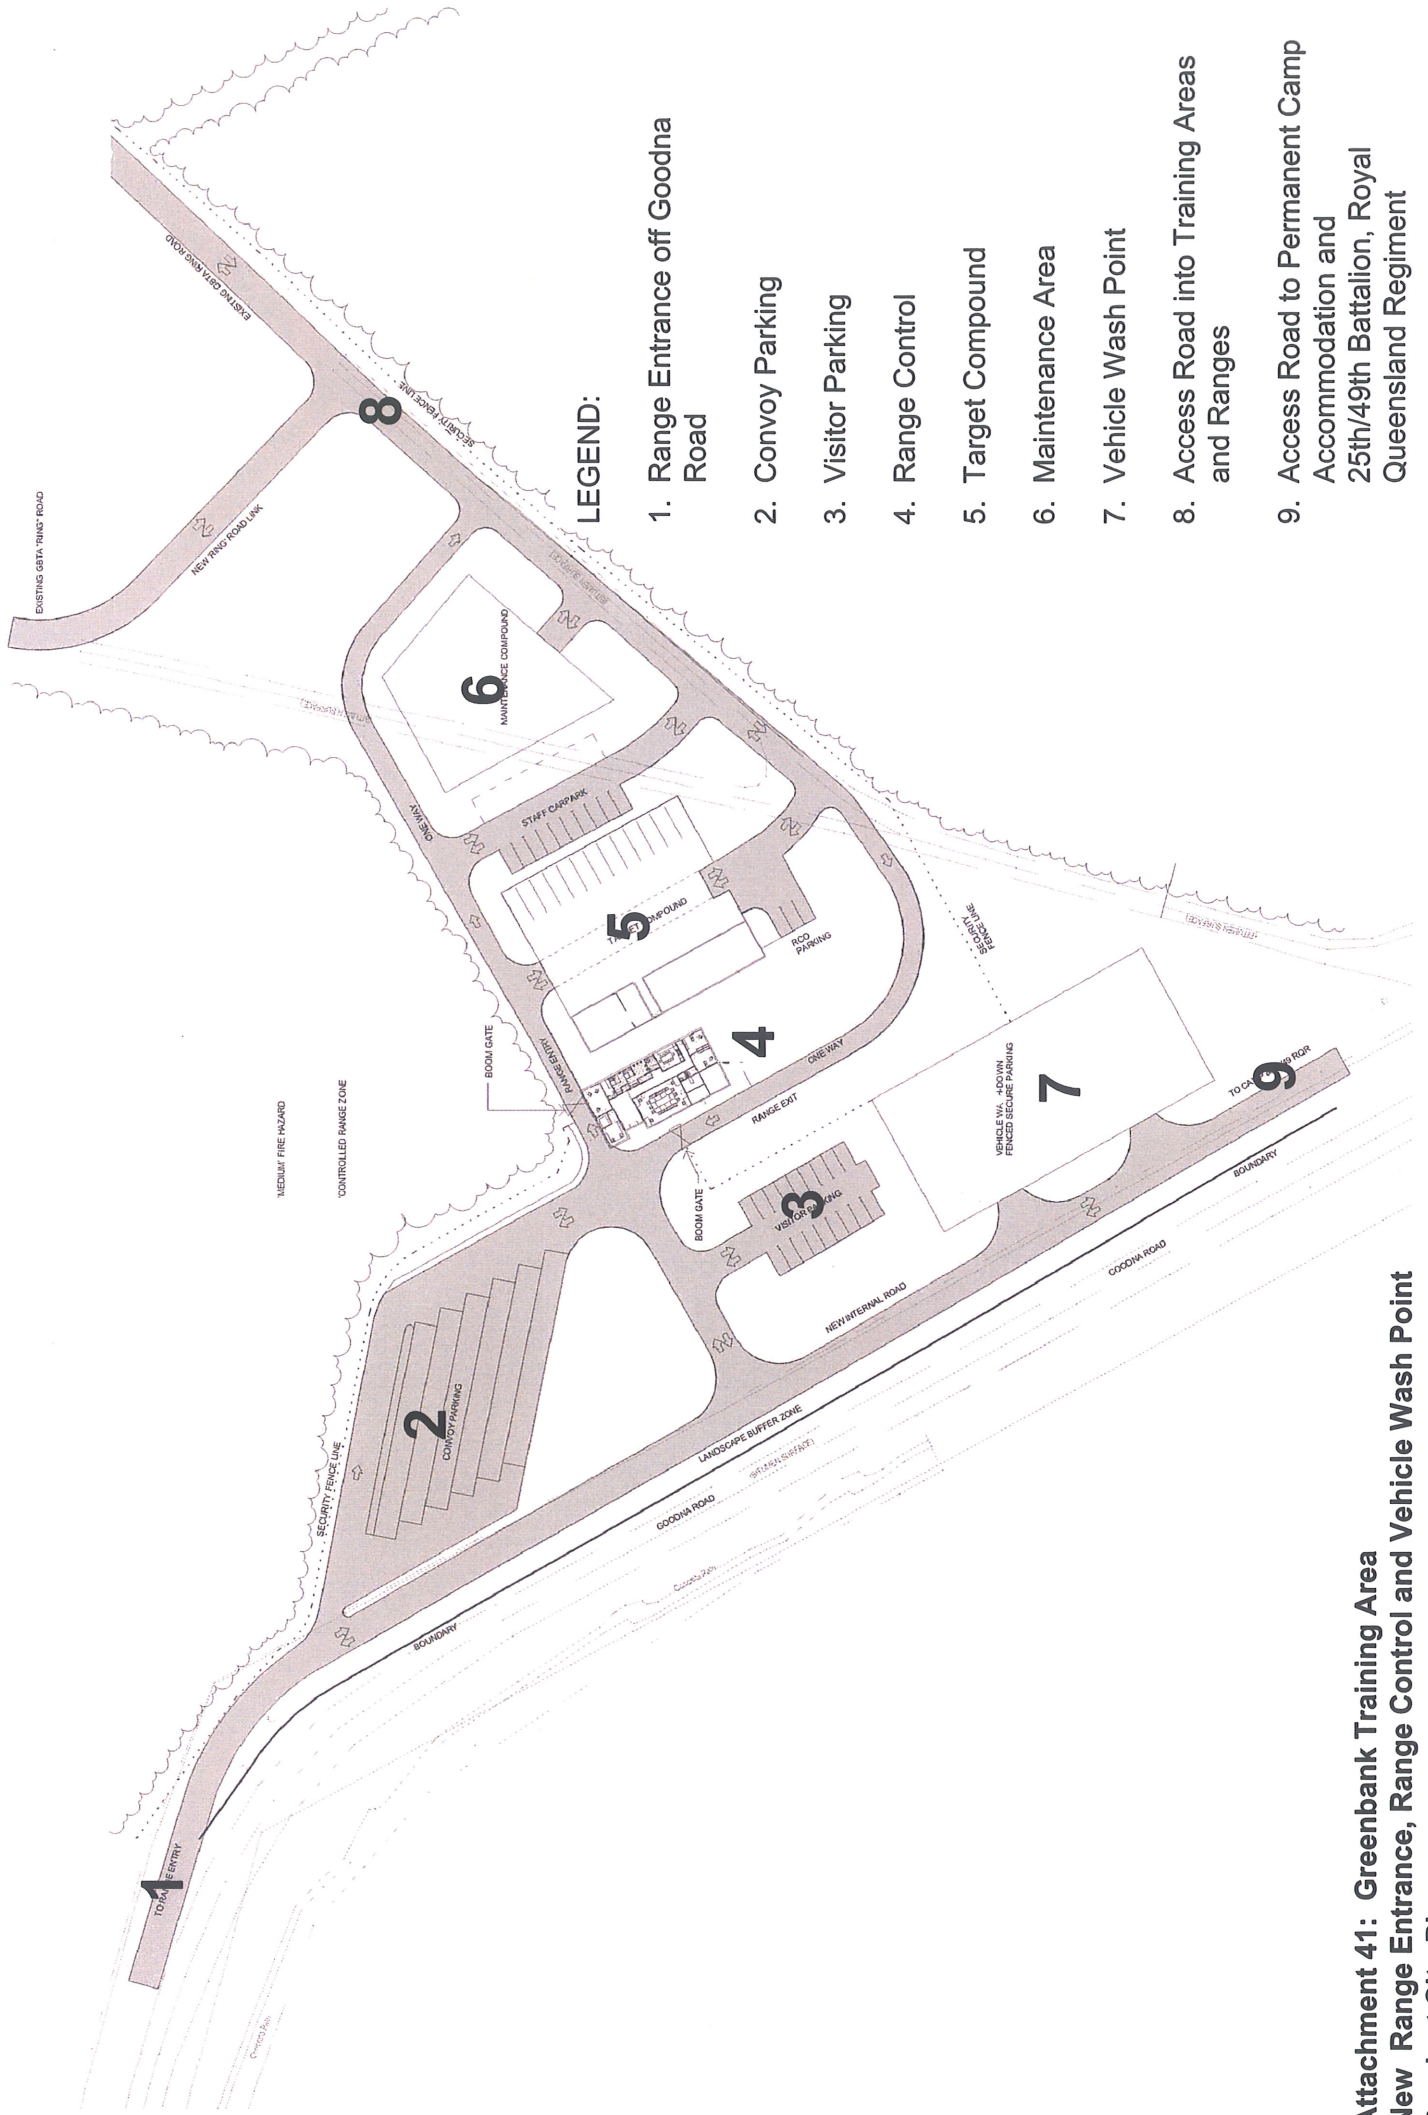


**Attachment 41: Greenbank Training Area
New Range Entrance, Range Control and Vehicle Wash Point
Precinct Site Plan**

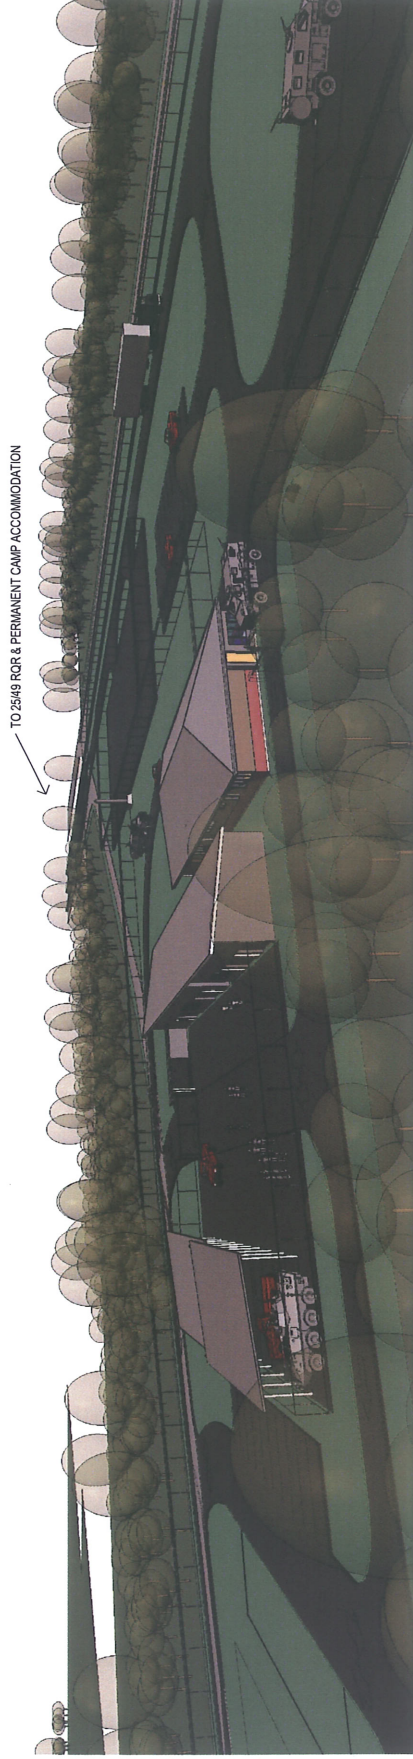

Perspective - Looking South East

TO RANGES

TO RANGES

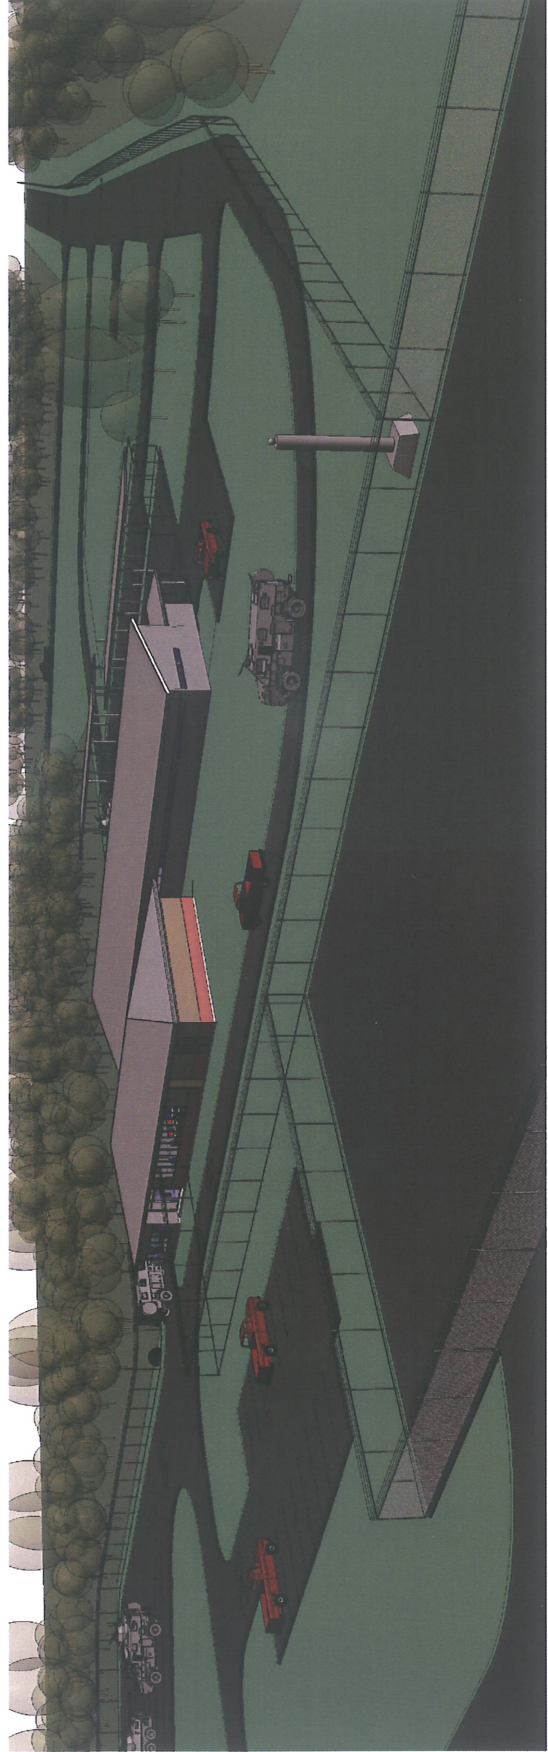


Perspective - Looking North West

**Attachment 42: Greenbank Training Area
New Range Control Facility
Site Perspective**

LEGEND:


- 1. New Battalion Headquarters
- 2. New Rifle Company Headquarters
- 3. New Administration Company Headquarters
- 4. New Q Store Buildings
- 5. New Battalion Workshop

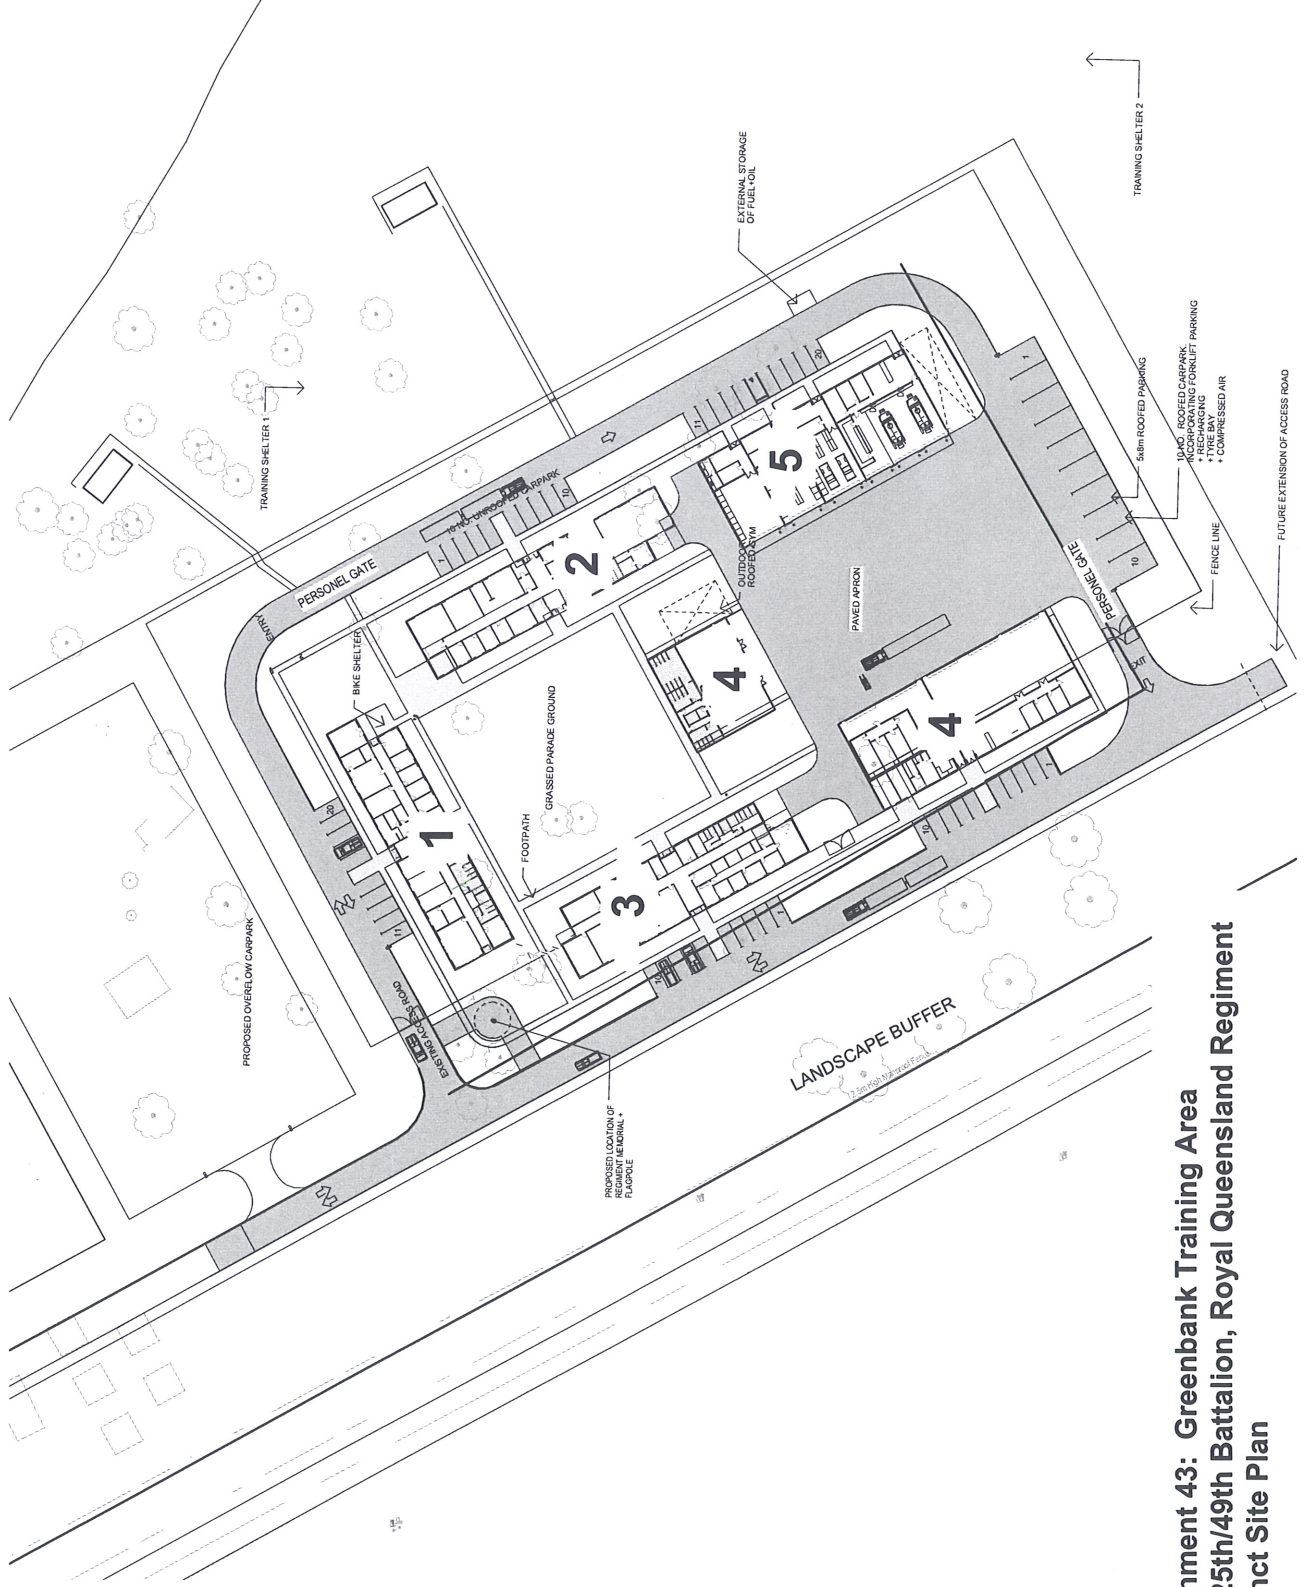

**Attachment 43: Greenbank Training Area
New 25th/49th Battalion, Royal Queensland Regiment
Precinct Site Plan**

LEGEND:


1. New Battalion Headquarters
2. New Rifle Company Headquarters
3. New Administration Company Headquarters
4. New Q Store Buildings
5. New Battalion Workshop

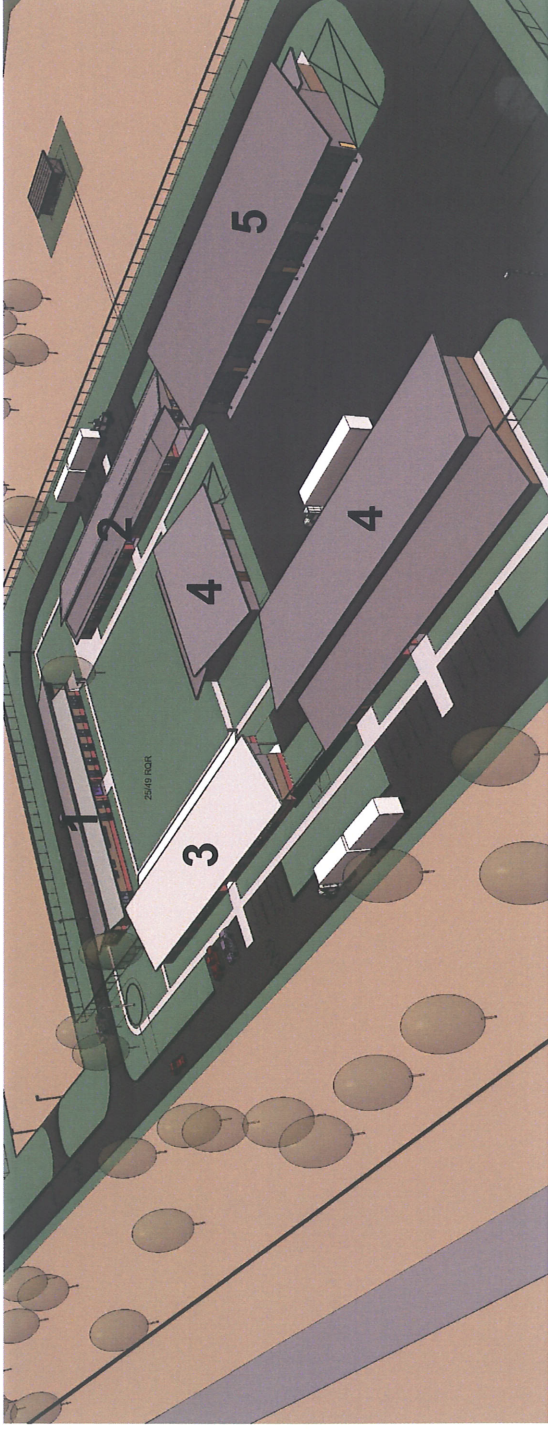

25th/49th Battalion


LEGEND:

1. New Accommodation Blocks
2. New Amenities
3. New Kitchen/Mess
4. New Q Store Buildings

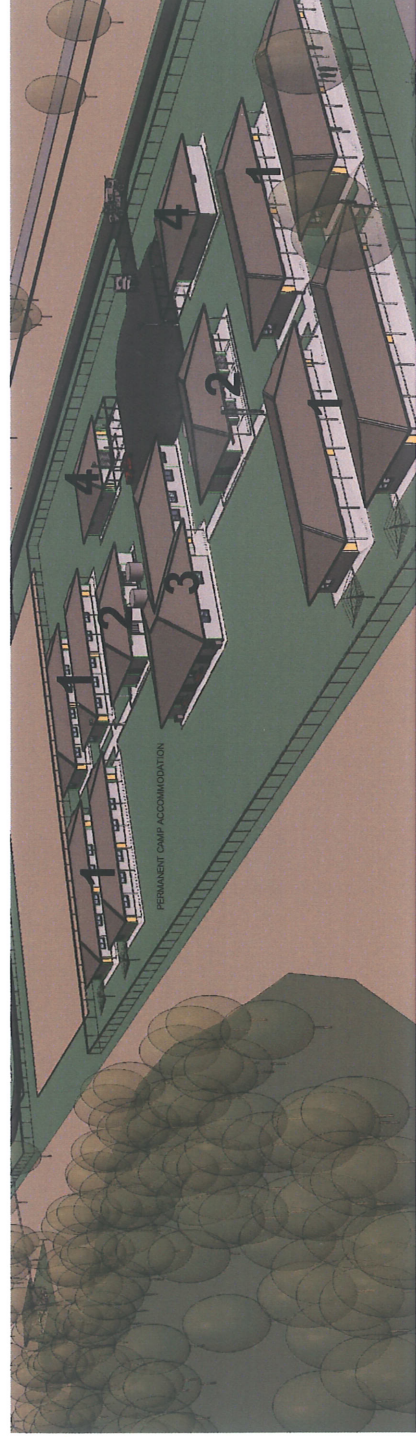

Permanent Camp Accommodation

**Attachment 44: Greenbank Training Area
New 25th/49th Battalion, Royal Queensland Regiment and
Permanent Camp Accommodation
Site Perspectives**

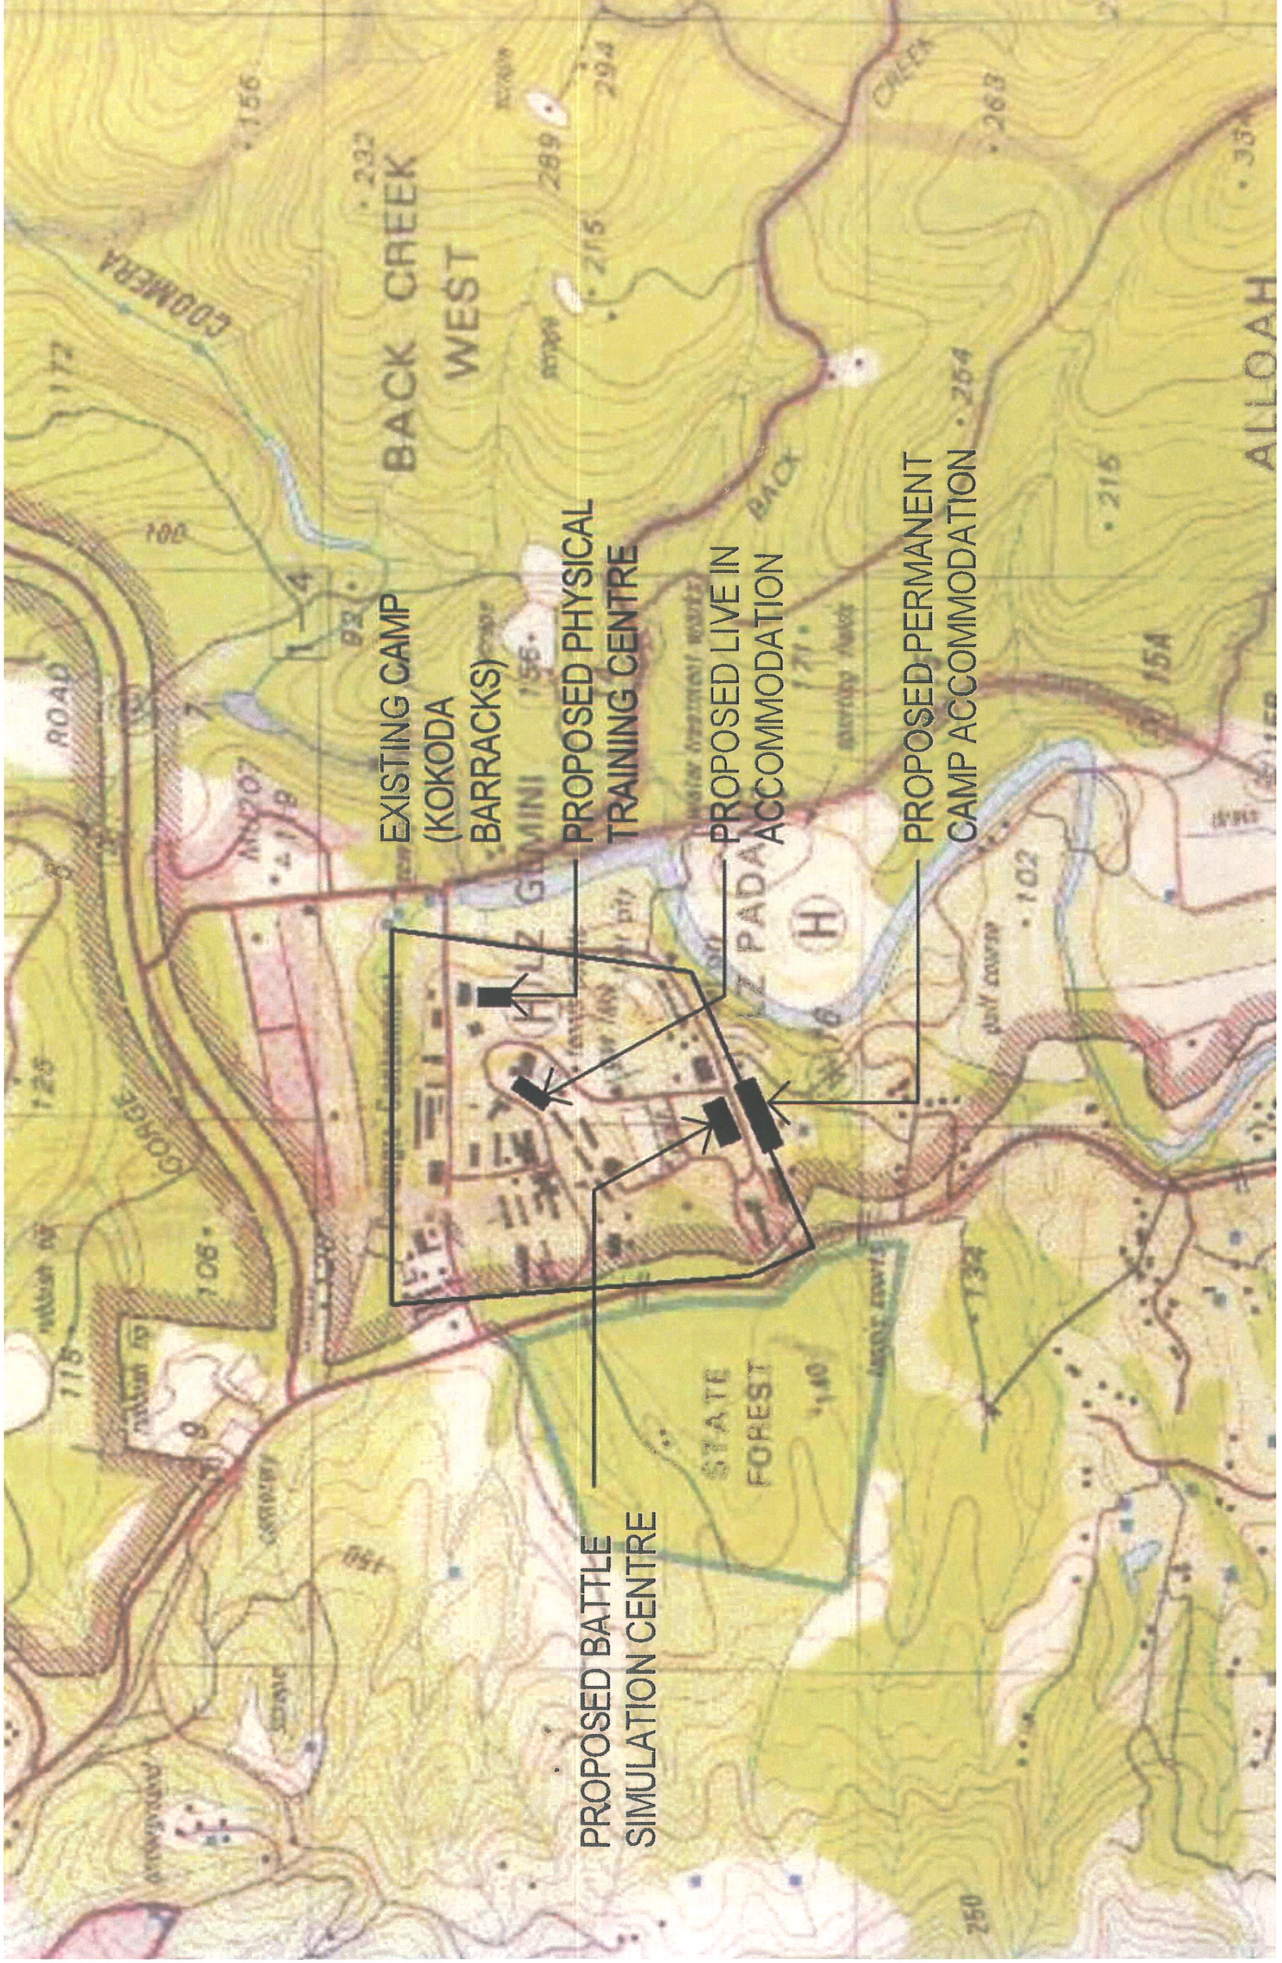


Attachment 45: Kokoda Barracks, Canungra
Location Plan



CAMERA - EYE LEVEL - CAMP
NOT TO SCALE

LEGEND

1. New Permanent Camp Accommodation
2. Battle Simulation Centre
3. Existing Office and Training Buildings
4. Existing Q Store

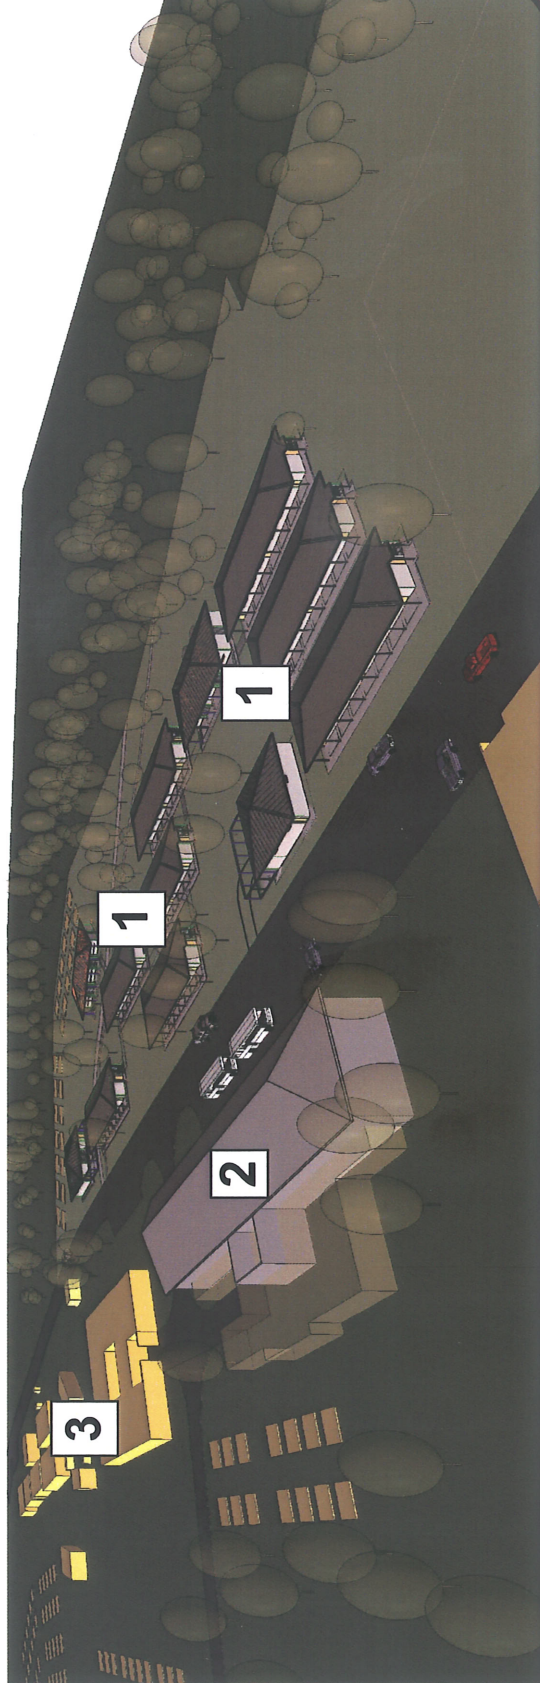

Attachment 46: Kokoda Barracks, Canungra
New Permanent Camp Accommodation and Battle Simulation Centre
Site Perspective



LEGEND:

1. New Living-In Accommodation
2. Extension Circuits Training Building
3. New Fitness Centre
4. New Covered Exercise Area
5. New Covered Battle Fitness Exercise Area and Store (Not shown)

**Attachment 47: Kokoda Barracks, Canungra
New Trainee Living-In Accommodation and Extension of Physical Training Centre
Precinct Site Plan**