


# MARINE STRUCTURES: OVERVIEW

## LEGEND

- WE02 - WHARF SUBSIDIENCE FLEET BASE EAST
- WE04 - FLEET BASE EAST 1 N/S
- WE06 - WEST DOCK WALL
- WE07 - FLEET BASE EAST NORTHERN DOLPHIN
- WE11 - EAST DOCK WALL

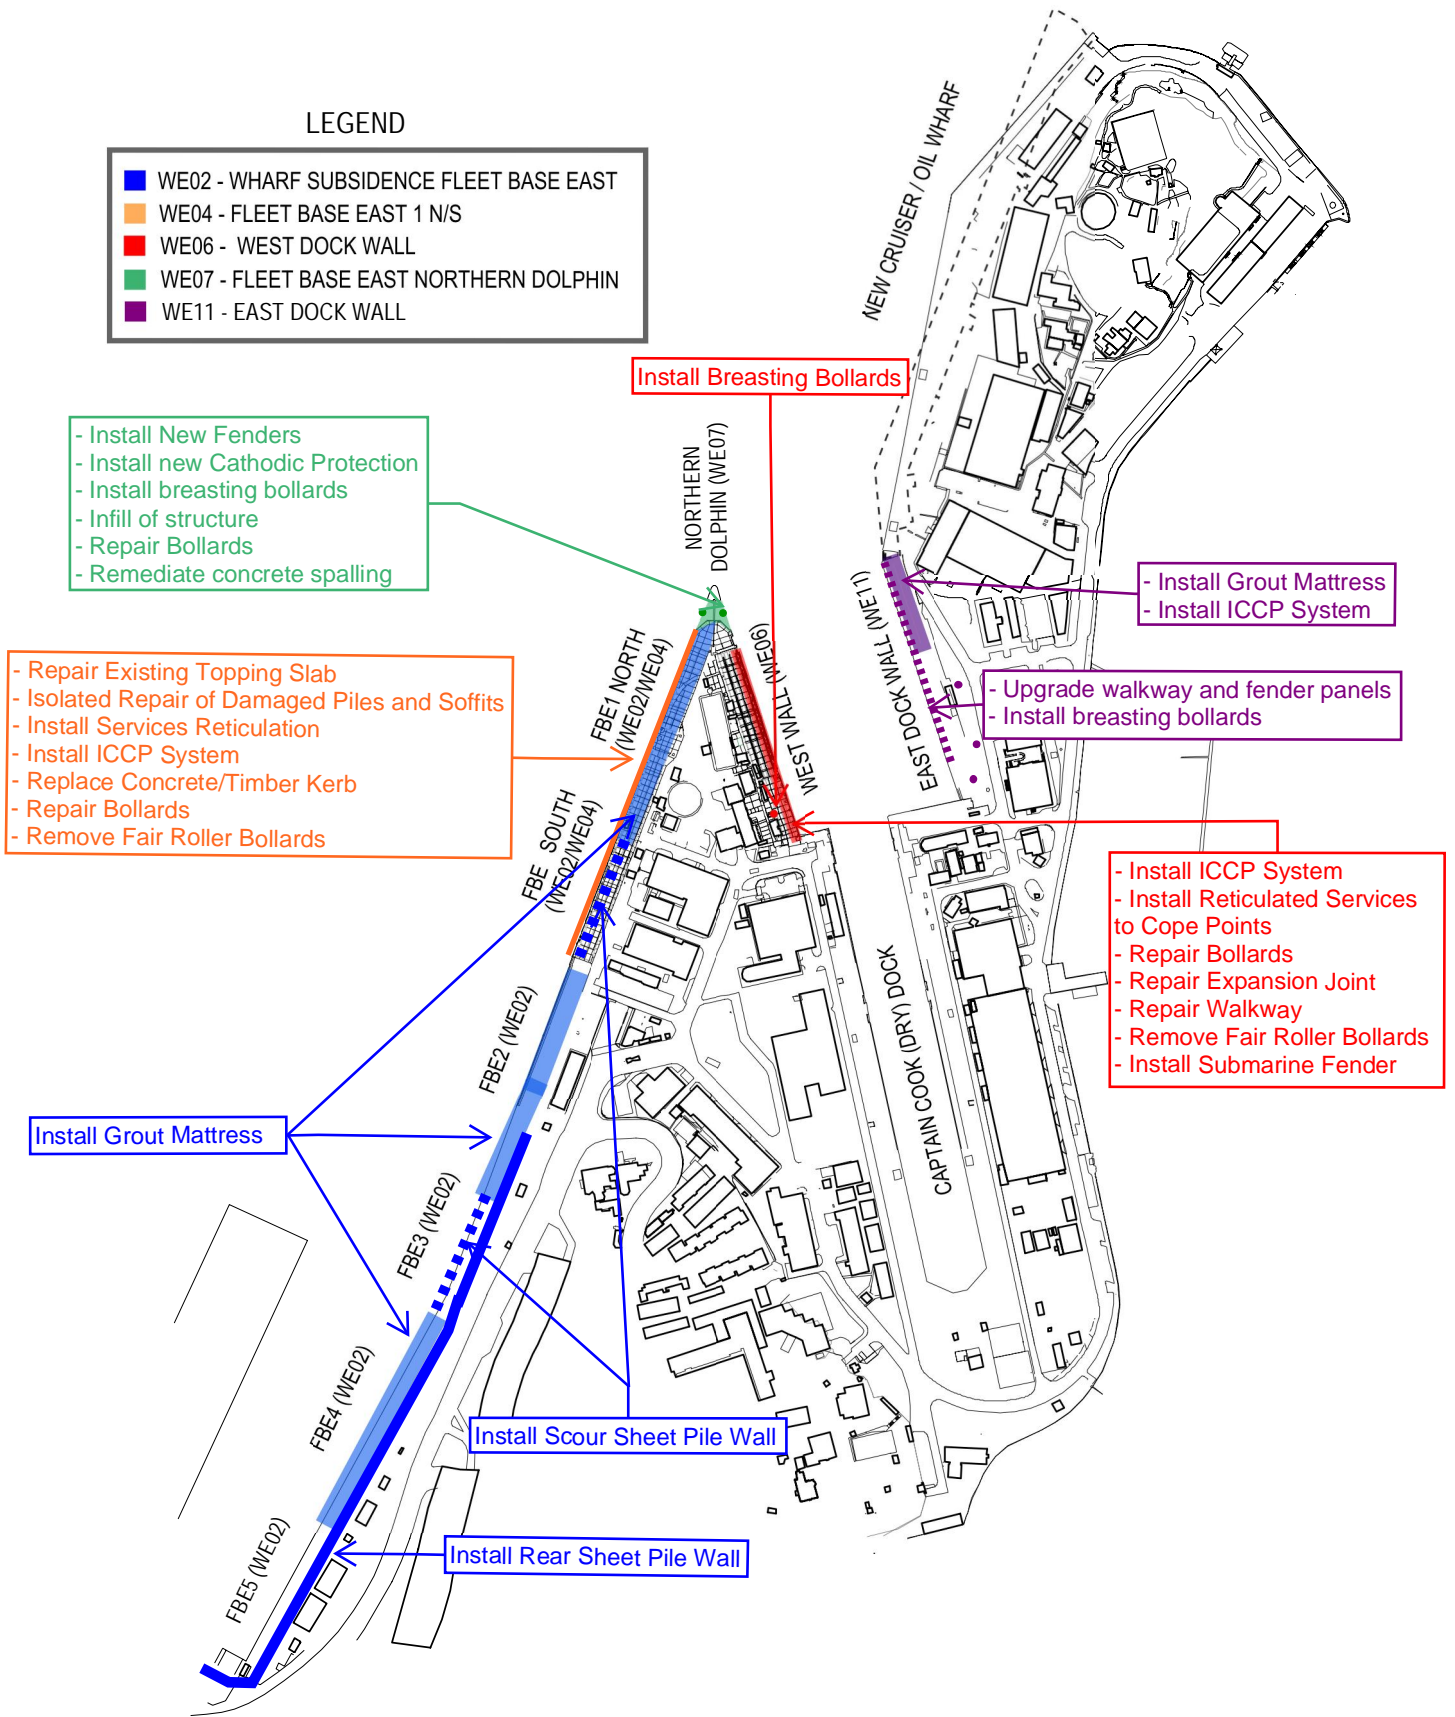

- Install New Fenders
- Install new Cathodic Protection
- Install breasting bollards
- Infill of structure
- Repair Bollards
- Remediate concrete spalling

- Repair Existing Topping Slab
- Isolated Repair of Damaged Piles and Soffits
- Install Services Reticulation
- Install ICCP System
- Replace Concrete/Timber Kerb
- Repair Bollards
- Remove Fair Roller Bollards

Install Breasting Bollards

- Install Grout Mattress
- Install ICCP System

- Upgrade walkway and fender panels
- Install breasting bollards

- Install ICCP System
- Install Reticulated Services to Cope Points
- Repair Bollards
- Repair Expansion Joint
- Repair Walkway
- Remove Fair Roller Bollards
- Install Submarine Fender

Install Grout Mattress

Install Scour Sheet Pile Wall

Install Rear Sheet Pile Wall

