

Attachment 12 - Project Element 9 - Construct a Shared-User facility

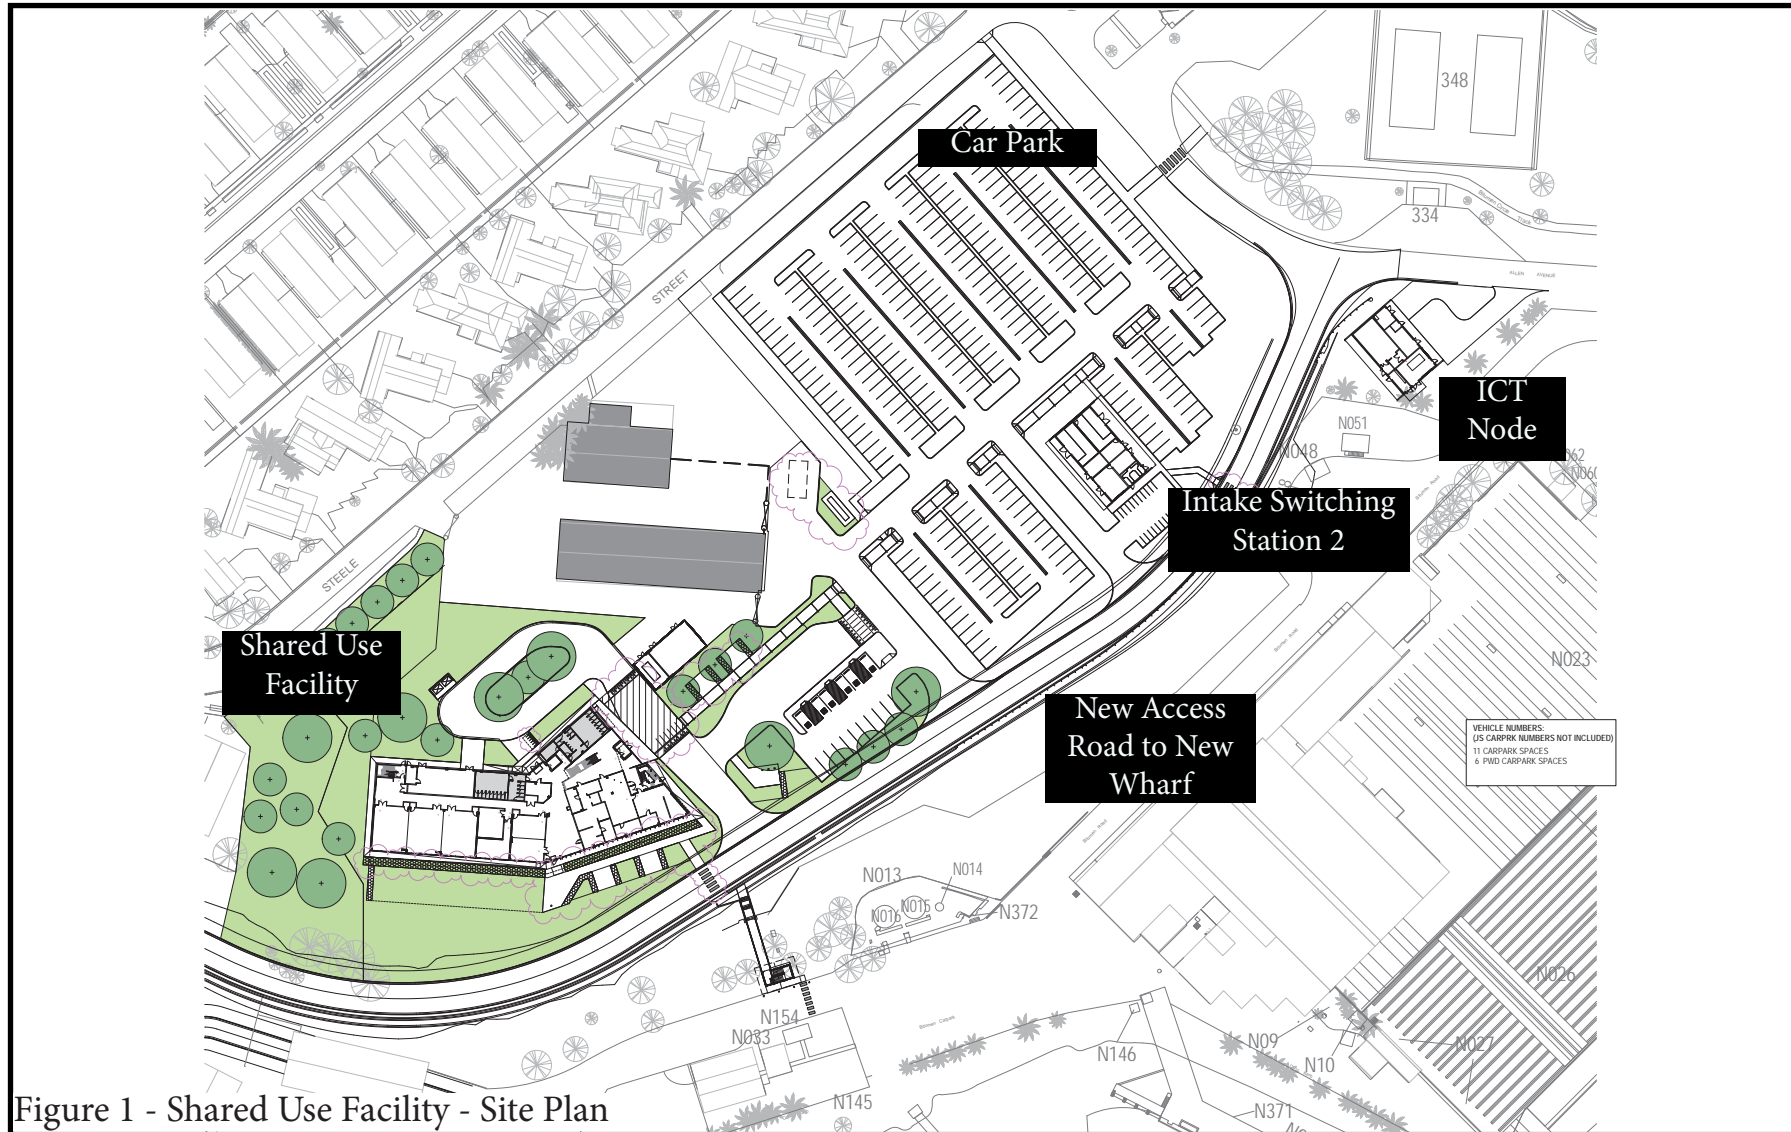


Figure 1 - Shared Use Facility - Site Plan

Attachment 12 - Project Element 9 - Construct a Shared-Use Facility

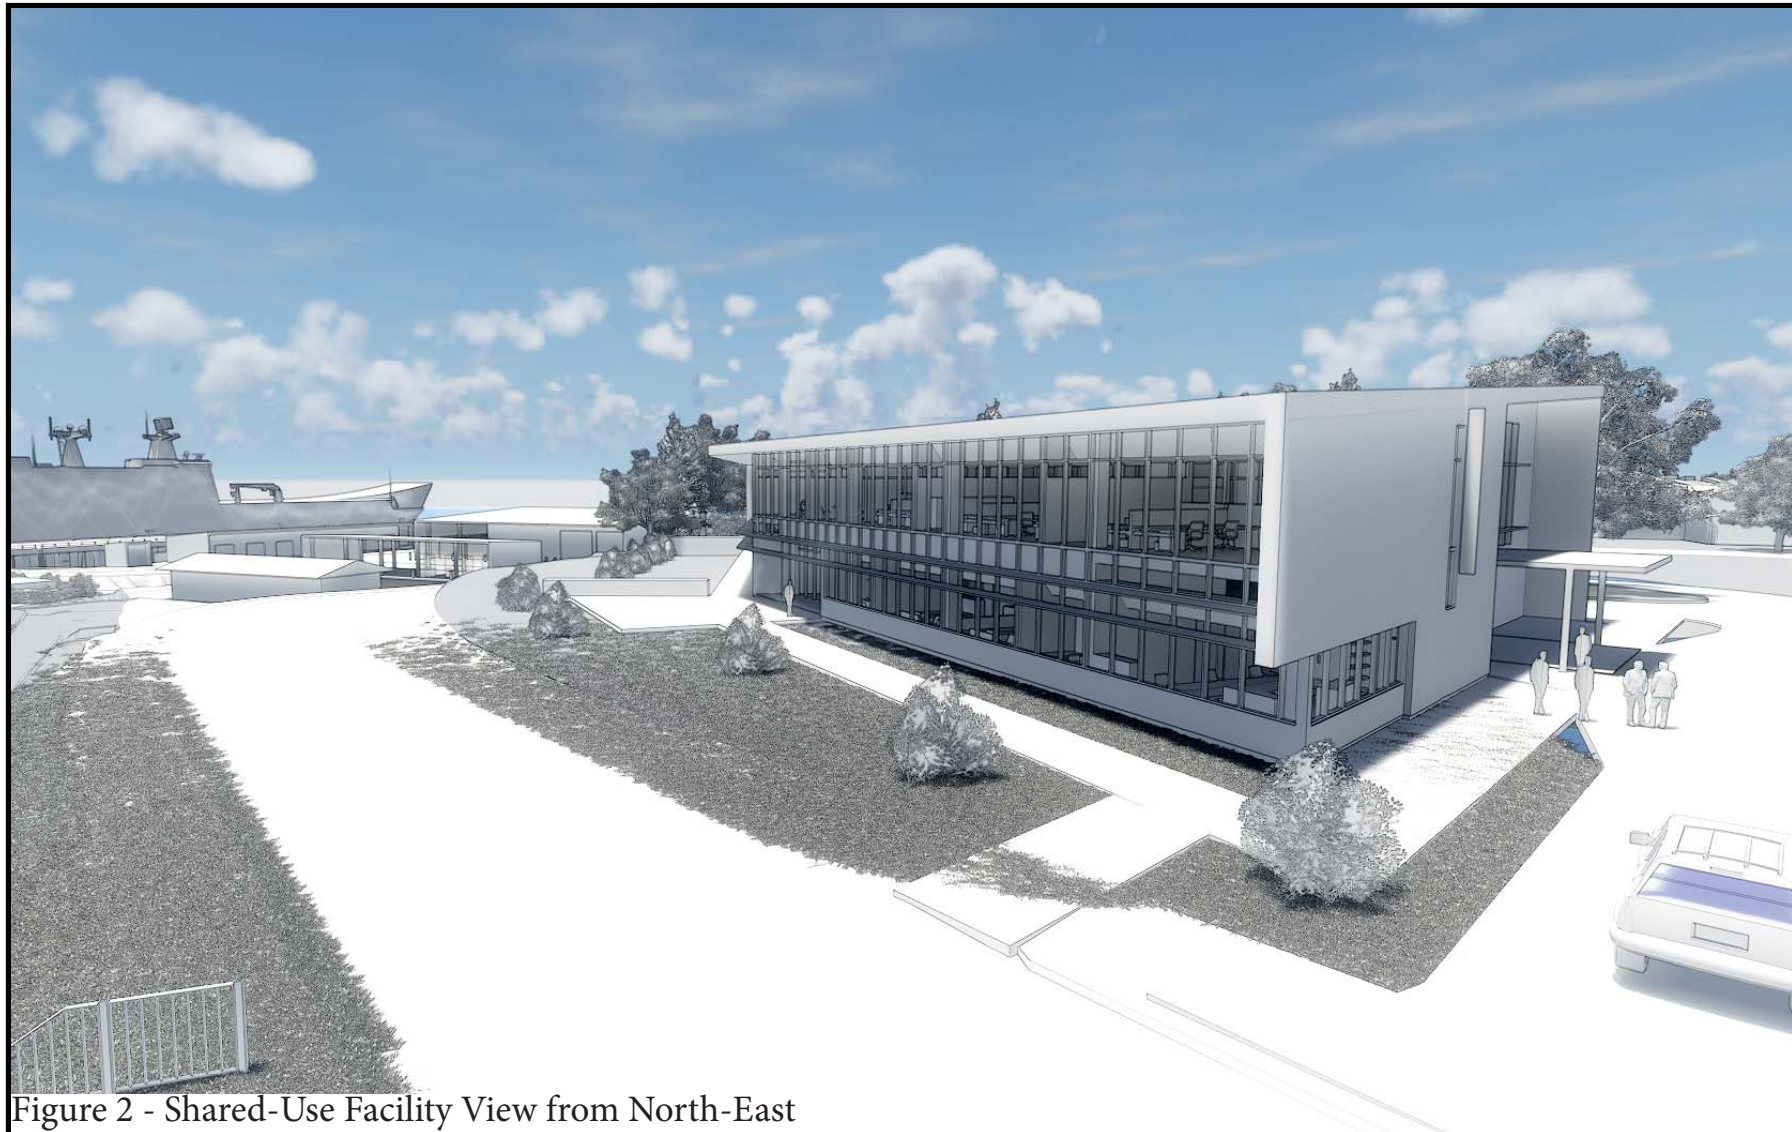



Figure 2 - Shared-Use Facility View from North-East

Attachment 12 - Project Element 9 - Construct a Shared-Use Facility




Figure 3 - Shared-Use Facility View from South

Attachment 12 - Project Element 9 - Construct a Shared-Use Facility

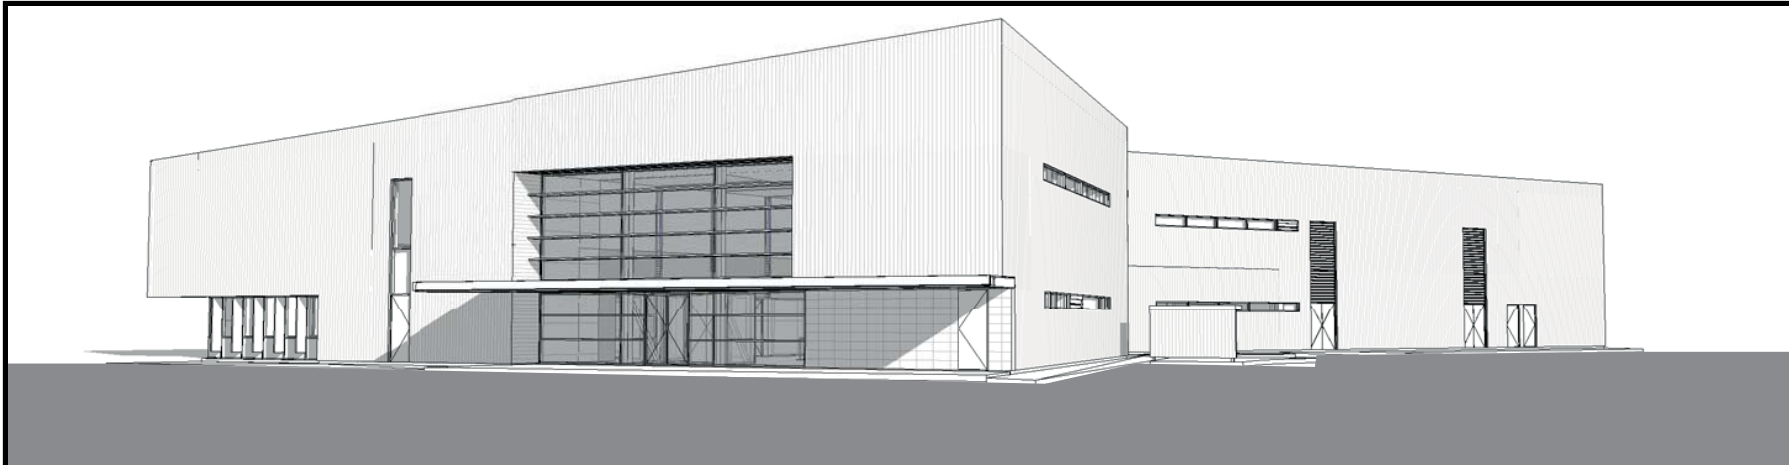


North-West

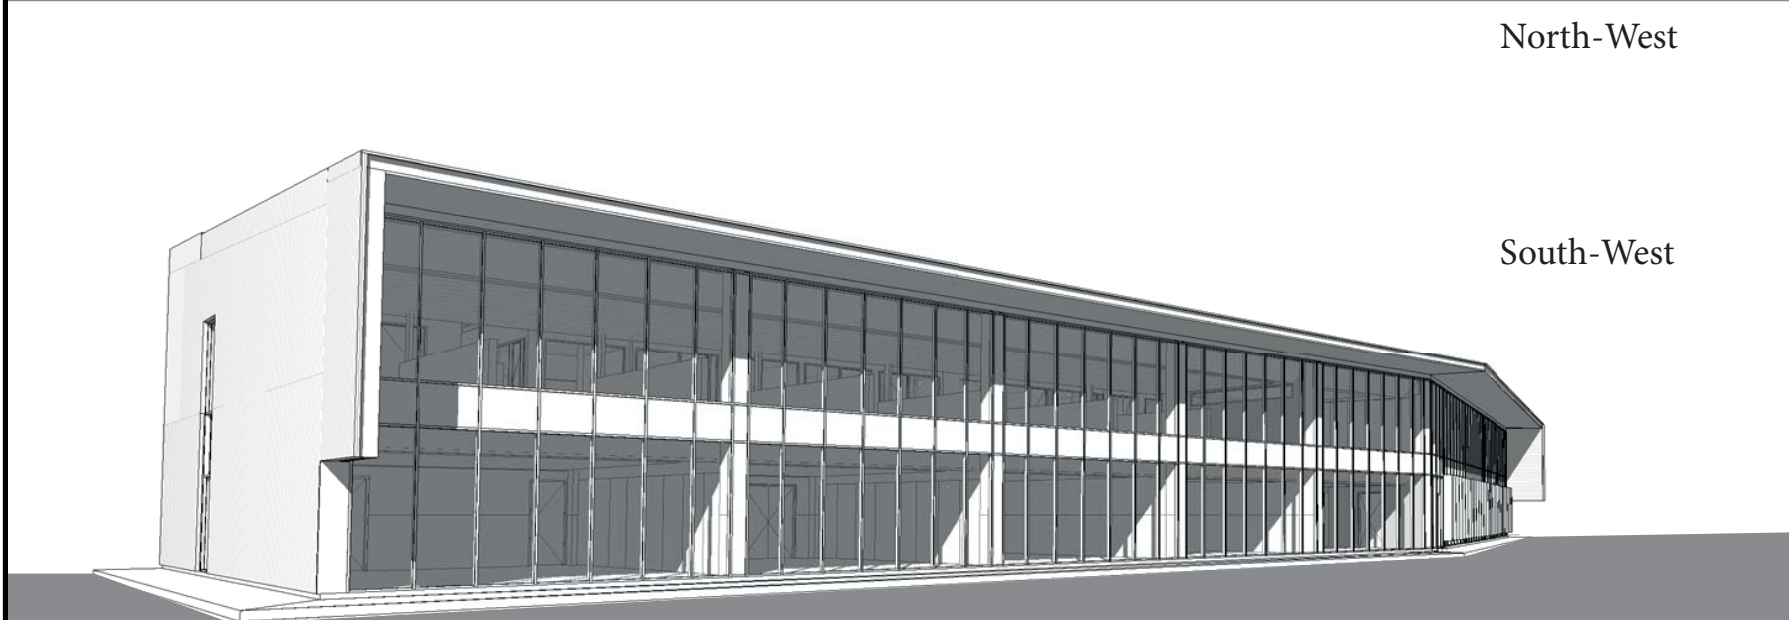

South-West

Figure 4 - Shared-Use Facility Building Elevations

Attachment 13 - Project Element 10 - Upgrade the Base Entry Precinct

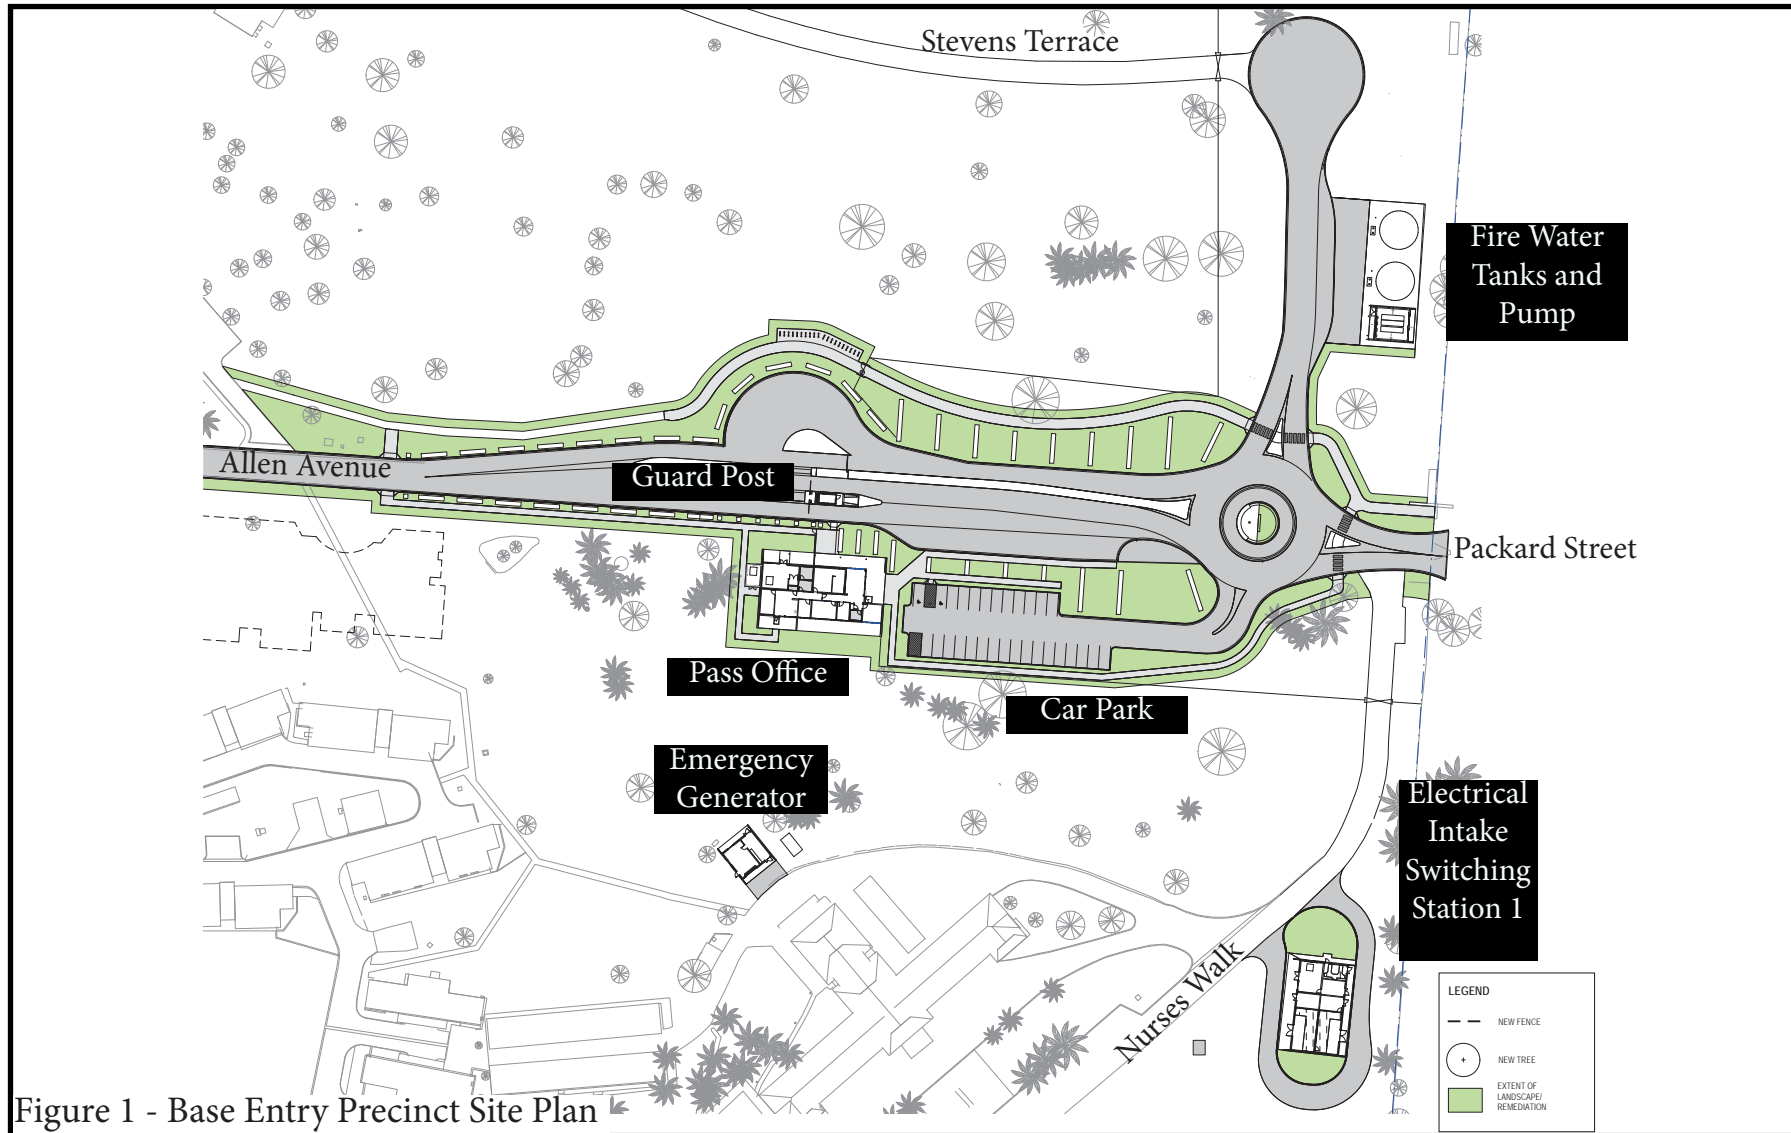

Attachment 14 - Project Element 11 - Replace the Junior Sailor Car Park and Construct a New Fuel Point

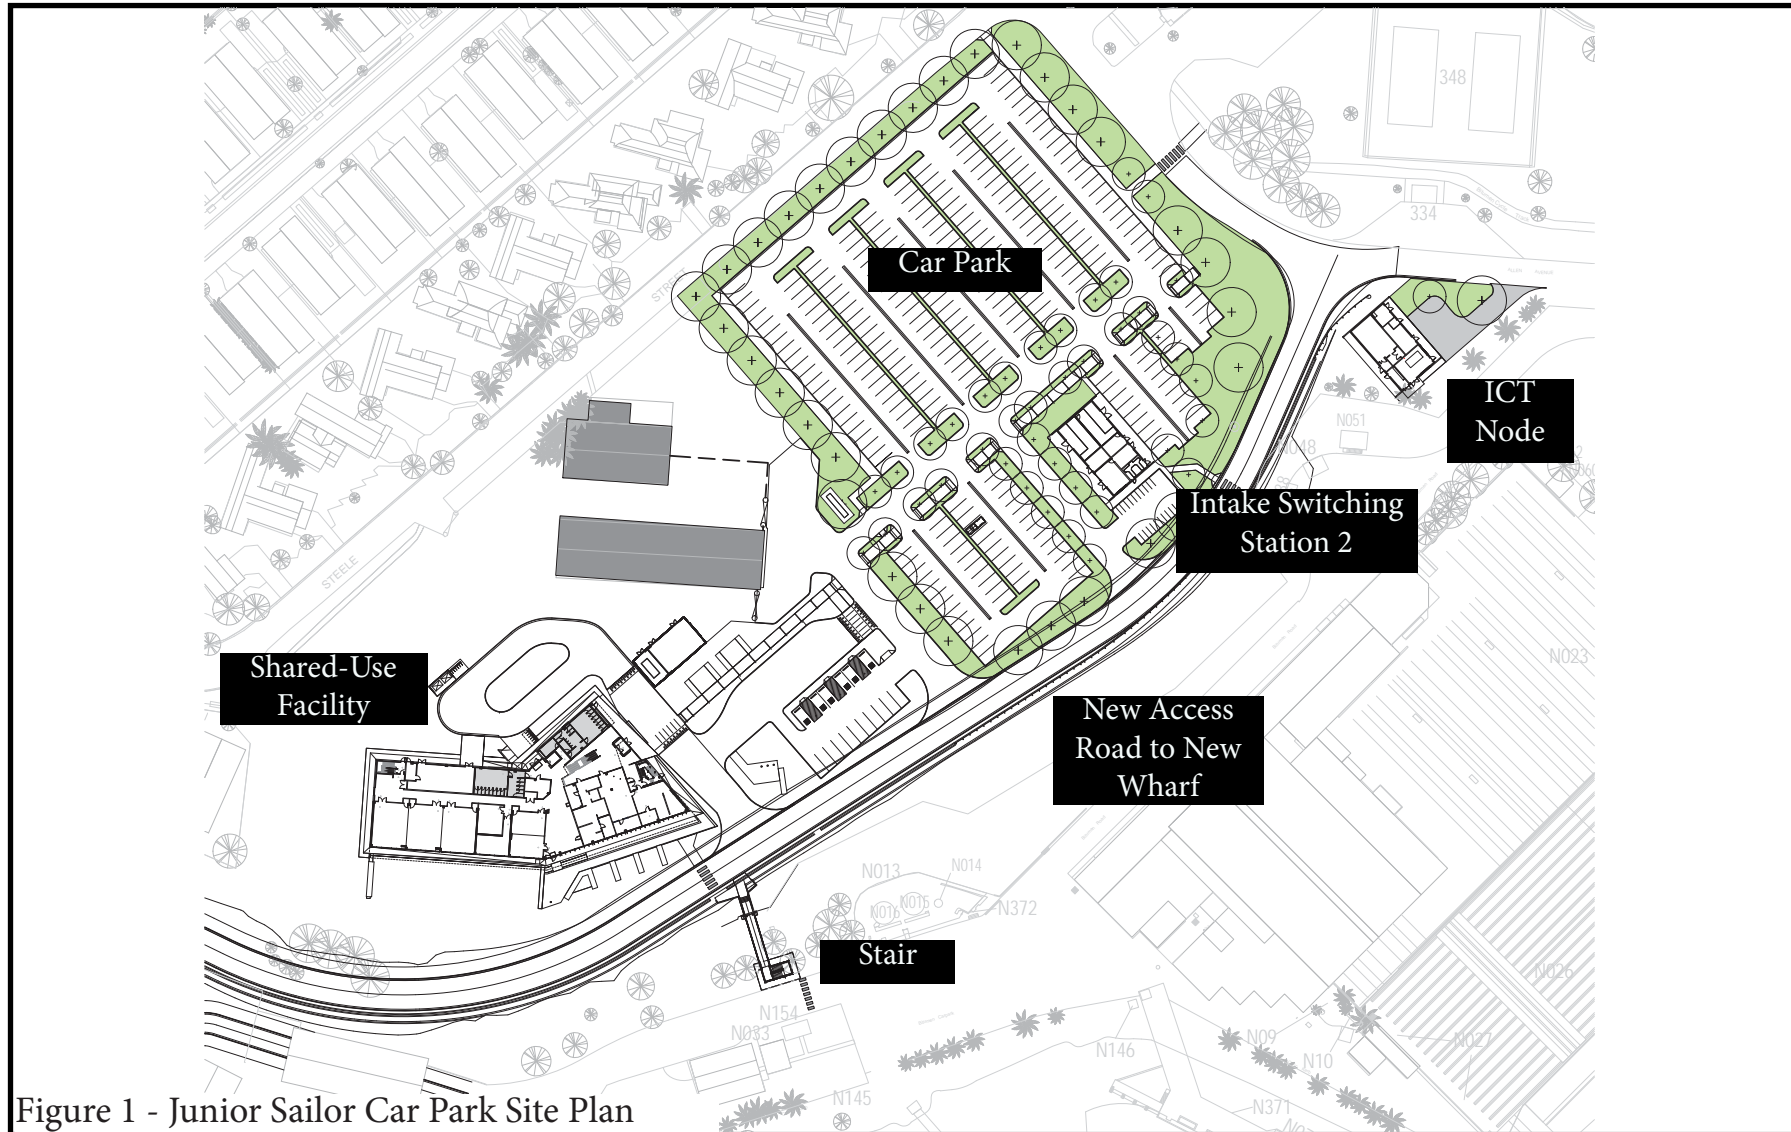


Figure 1 - Junior Sailor Car Park Site Plan