

Attachment 5 - Project Element 1 - Construct New NORFORCE Facilities

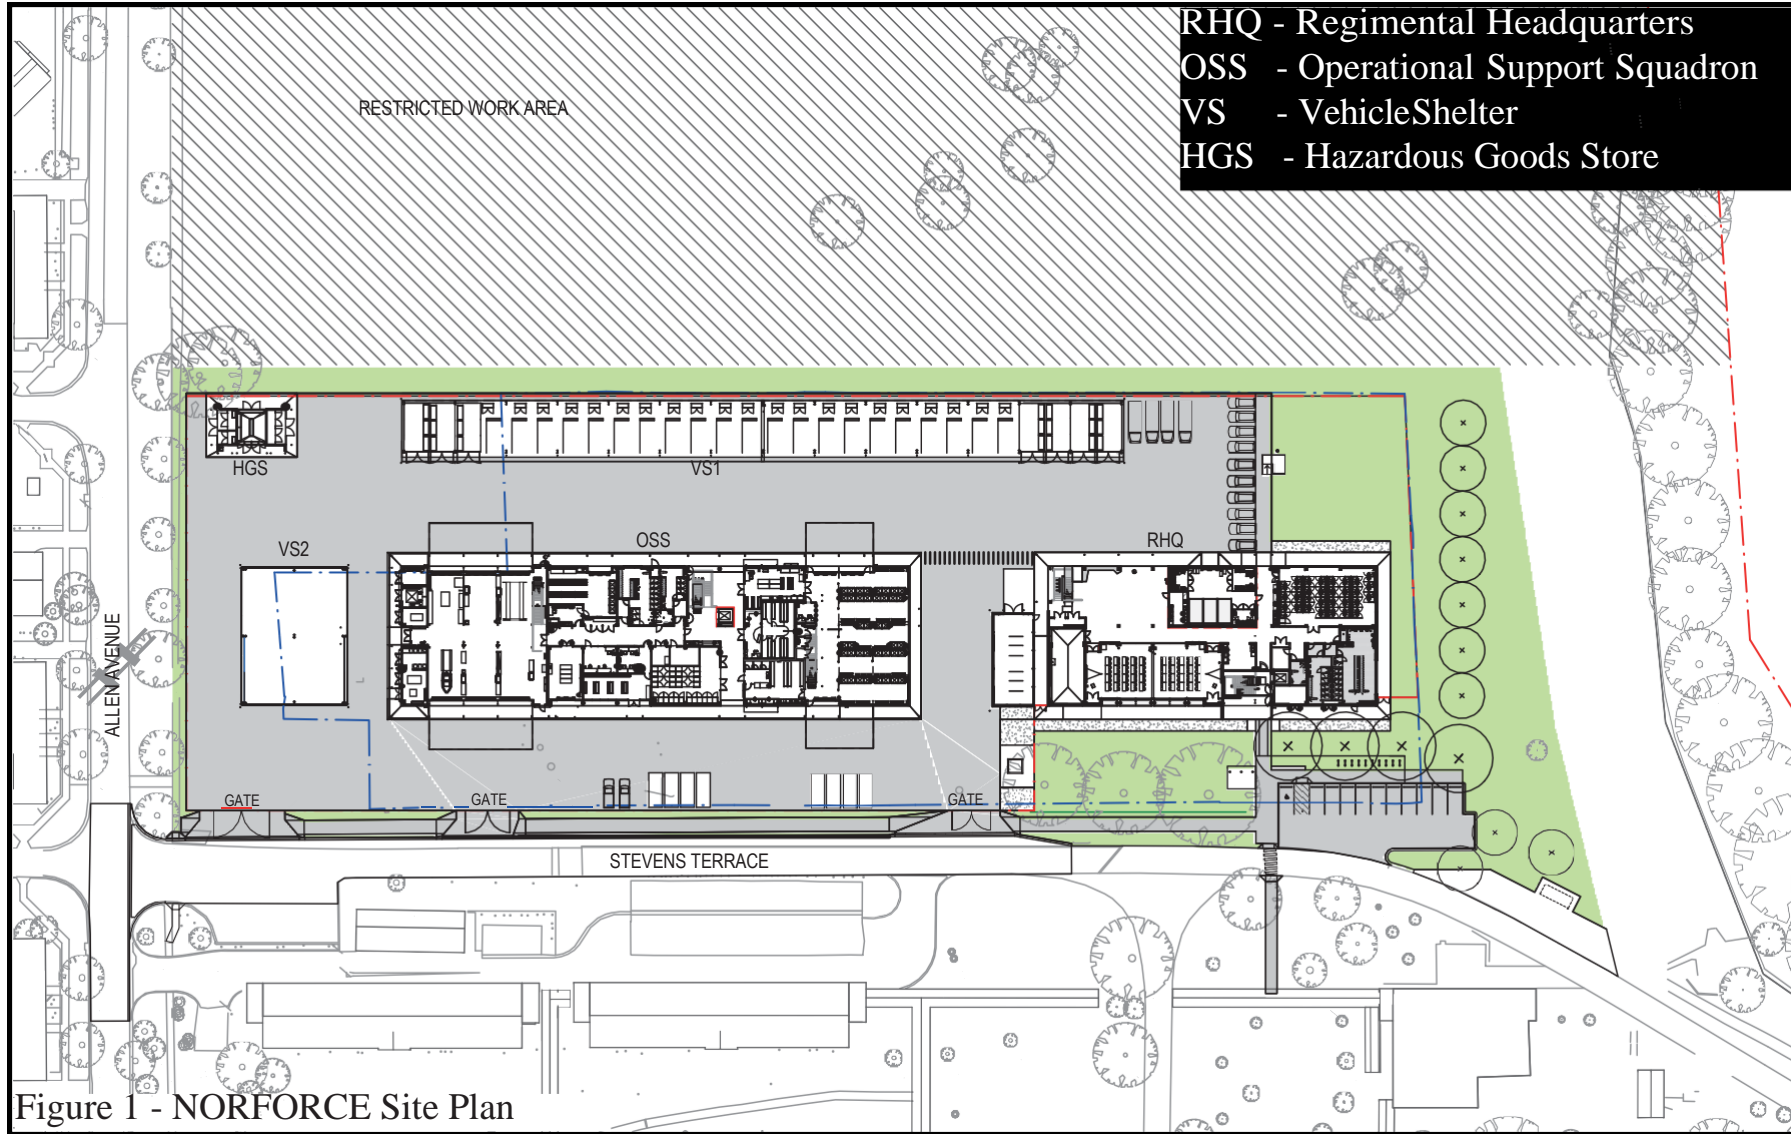


Figure 1 - NORFORCE Site Plan

Attachment 5 - Project Element 1 - Construct New NORFORCE Facilities


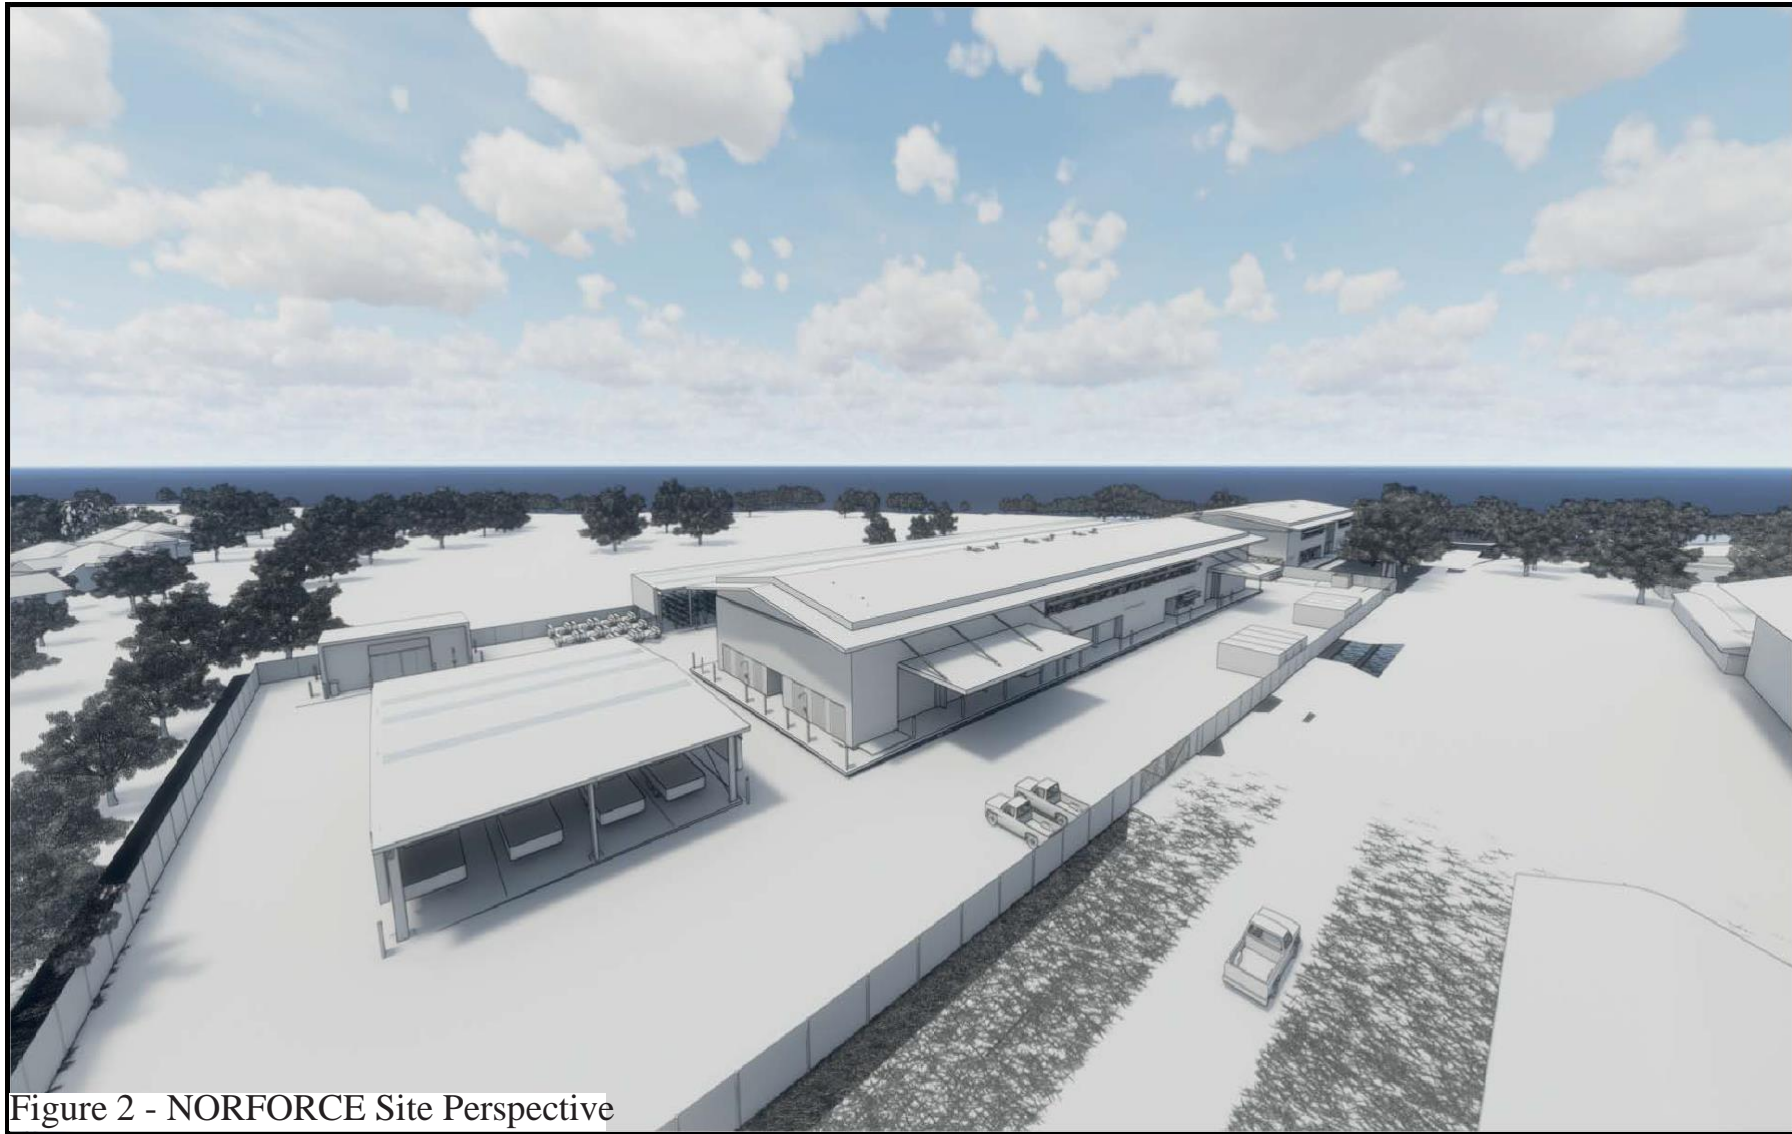


Figure 2 - NORFORCE Site Perspective

Attachment 5 - Project Element 1 - Construct New NORFORCE Facilities



West Elevation

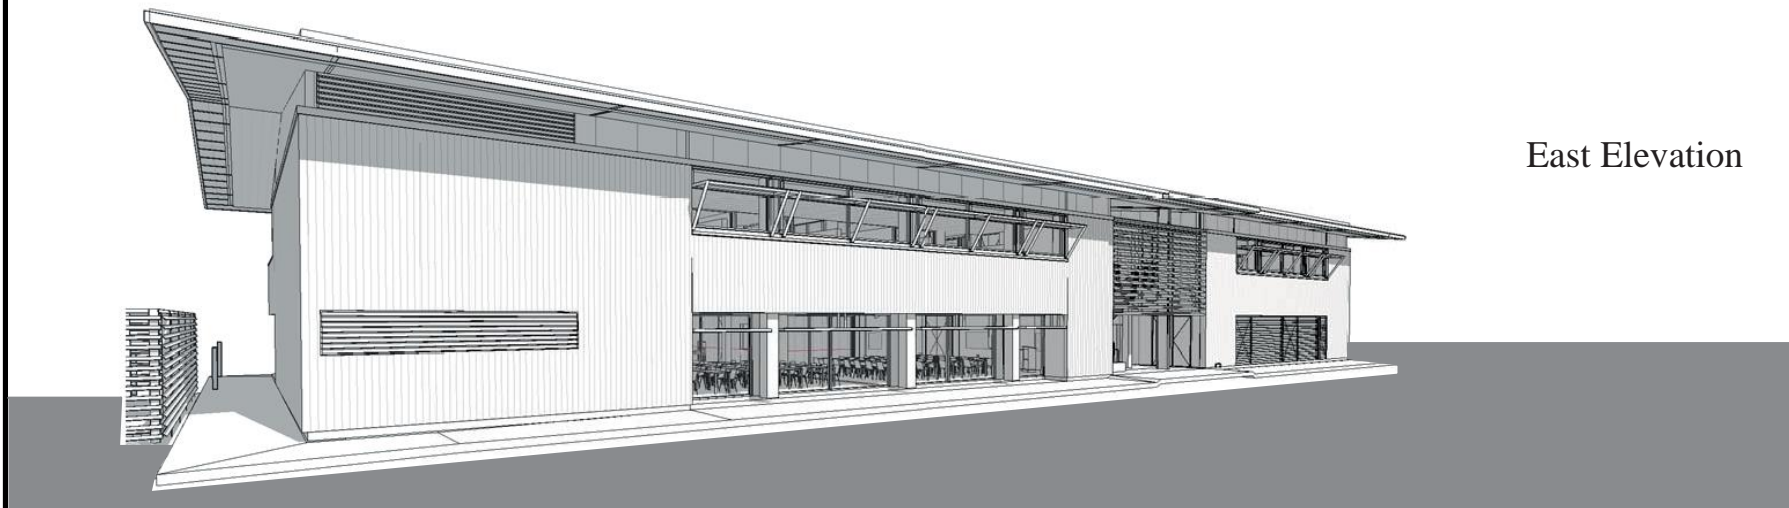

East Elevation

Figure 3 - NORFORCE Regimental (RHQ) Headquarters Elevations

Attachment 5 - Project Element 1 - Construct New NORFORCE Facilities



West Elevation



East Elevation

Figure 4 - NORFORCE Operational Support Squadron Elevations