



MARINE STRUCTURES: WEST DOCK WALL

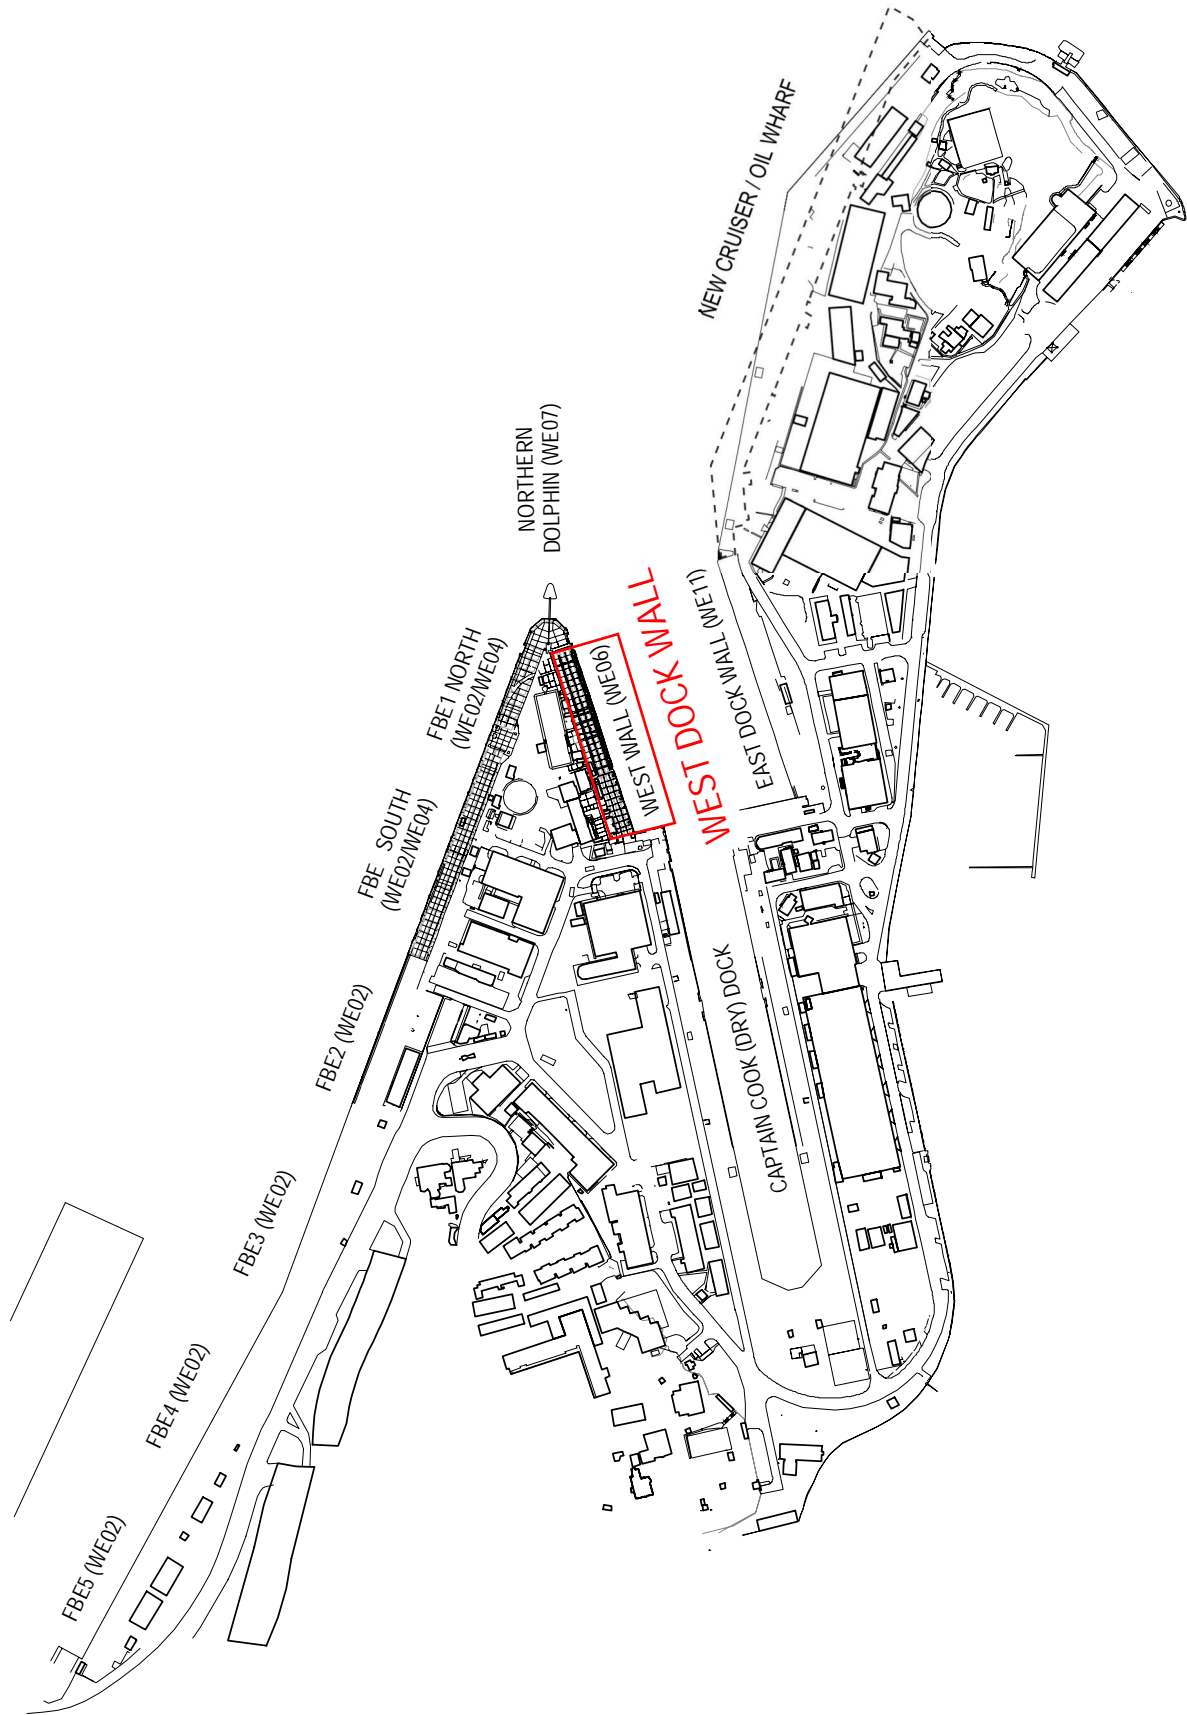

MARINE STRUCTURES: WEST DOCK WALL

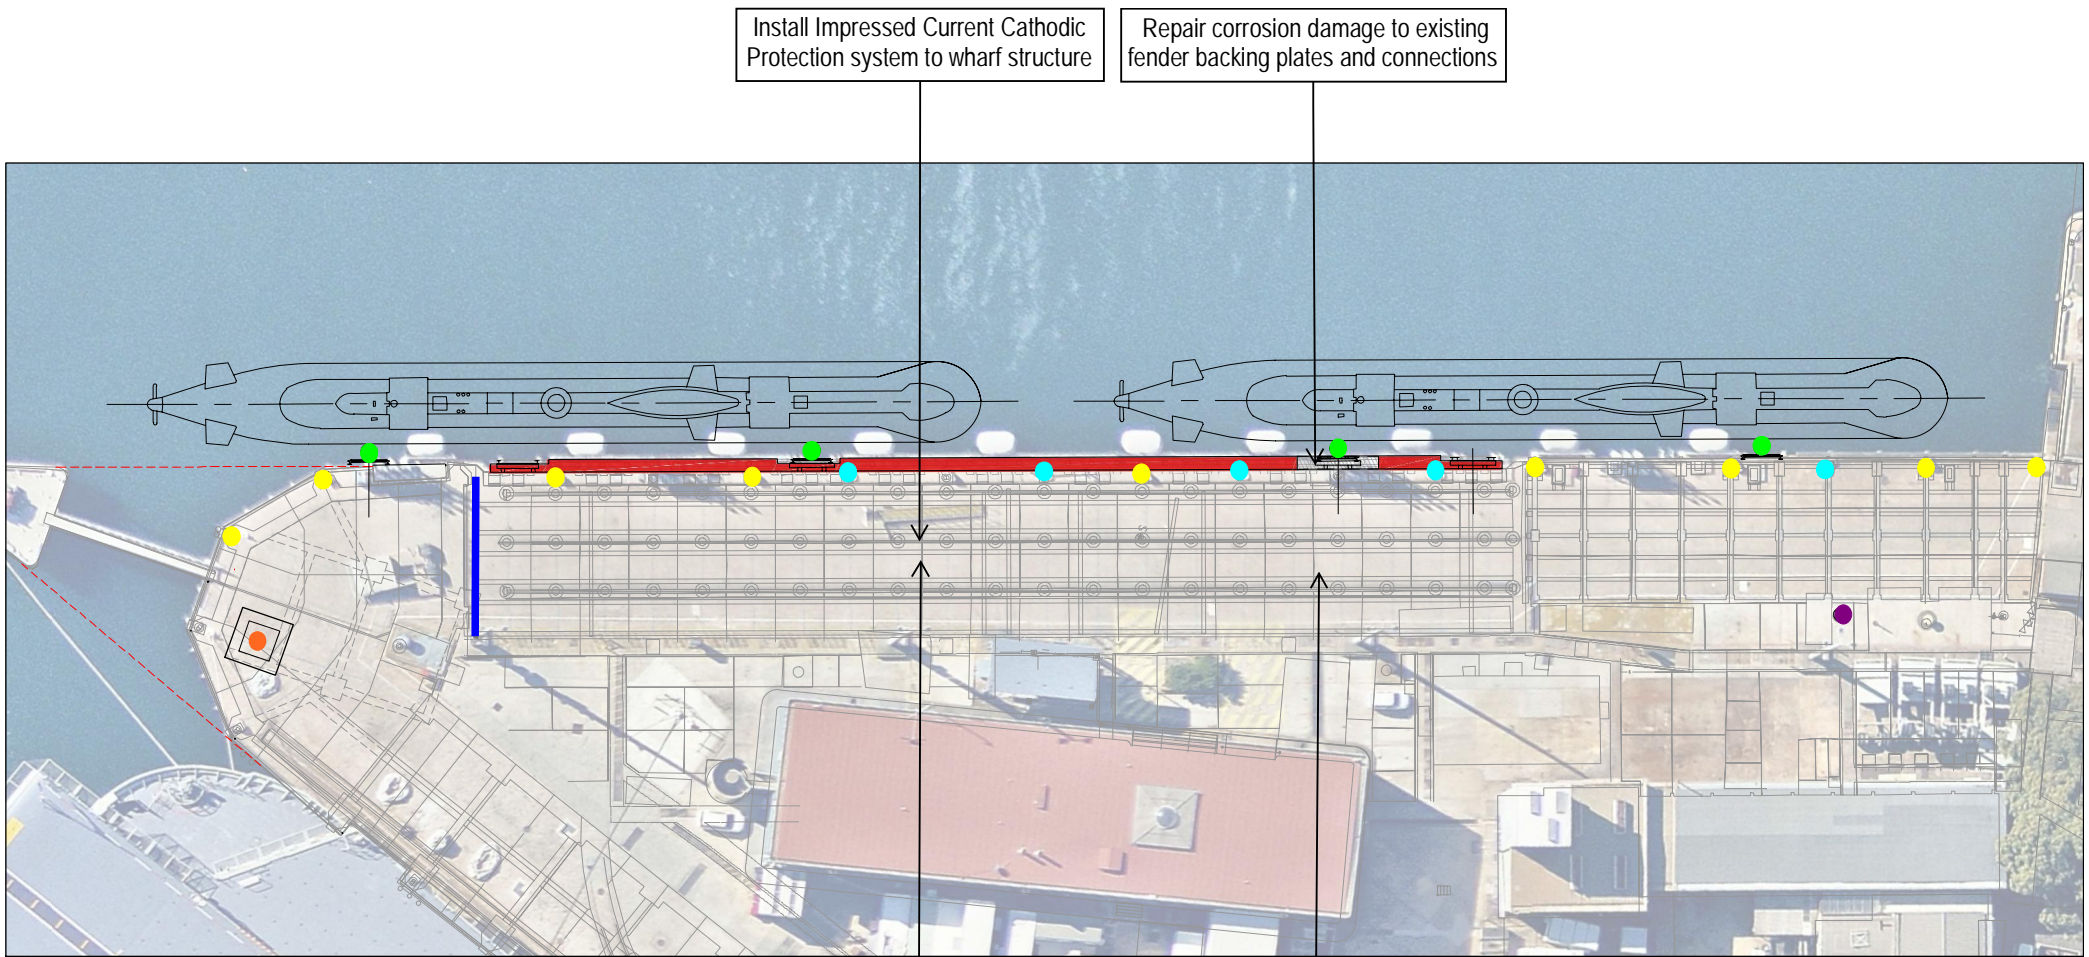

LEGEND

- FAIR ROLLER BOLLARDS REMOVED
- NEW SUBMARINE FENDER
- NEW SOUTHERN BREASTING BOLLARD
- NEW NORTHERN BREASTING BOLLARD
- EXISTING BOLLARD REPAIRS
- EXPANSION JOINT REPAIR
- UPGRADED WALKWAY AND FENDER PANELS

Remediation of concrete elements where concrete spalling has occurred

Apply Silane protection to concrete structures