




# ELECTRICAL SERVICES: BUILDING 10

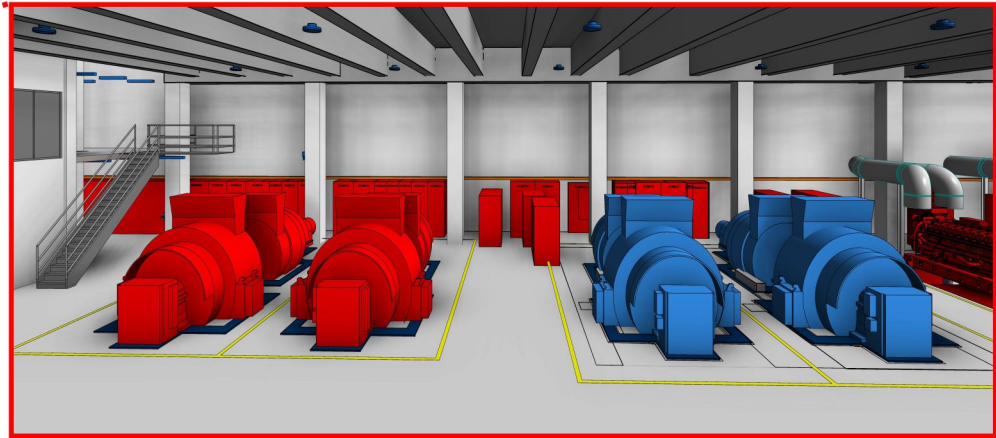

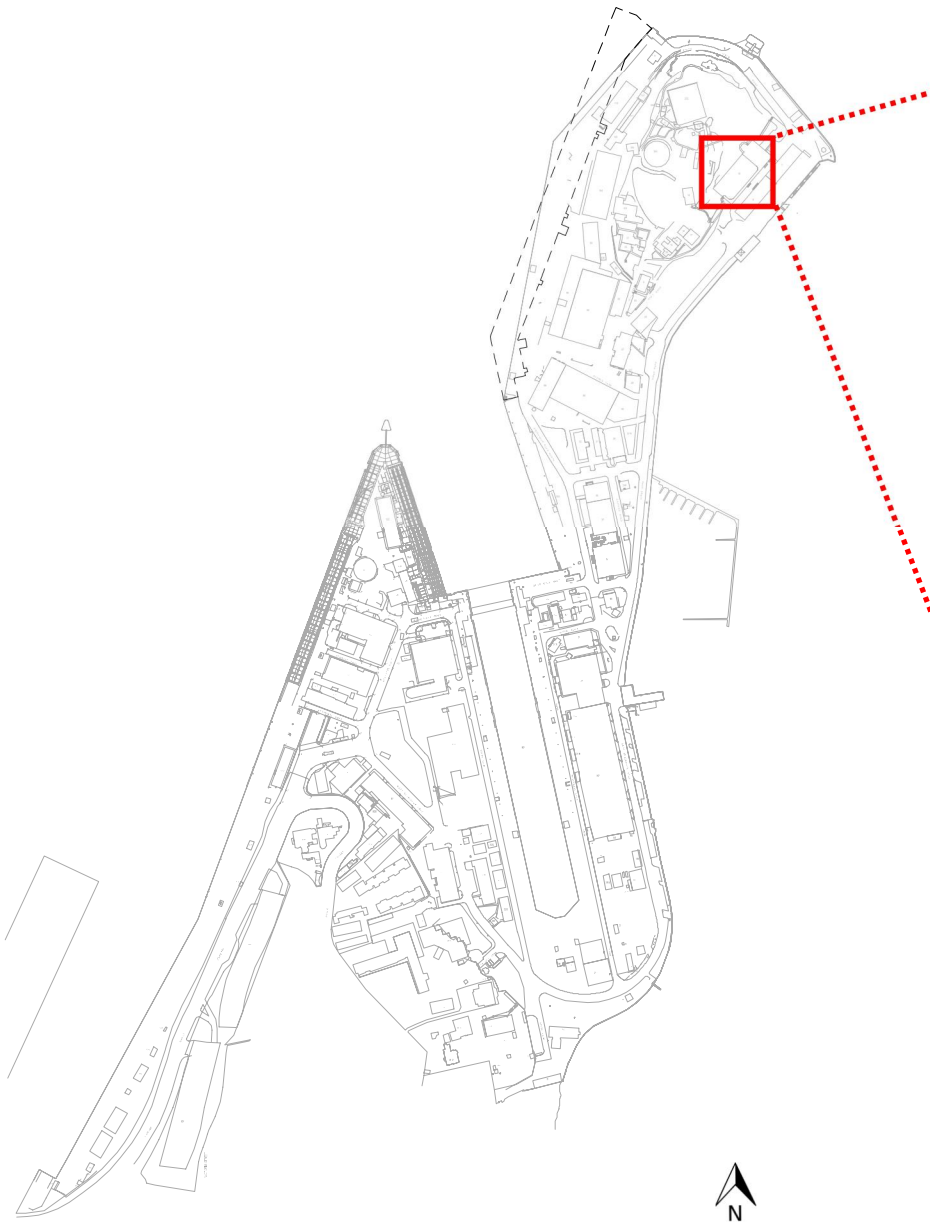

*PERSPECTIVE OF BUILDING 10 ROTARY FREQUENCY CONVERTORS*

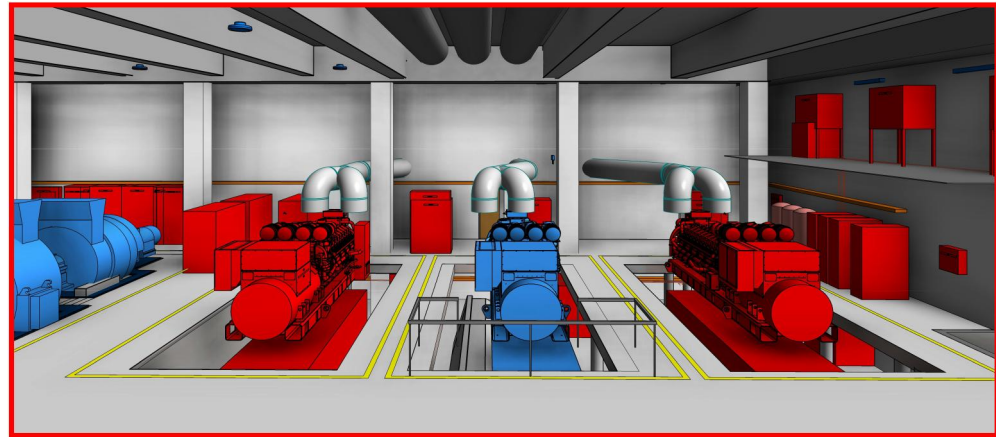


*PERSPECTIVE OF BUILDING 10 GENERATORS*


## LEGEND

	EXISTING
	PROPOSED WORKS

# ELECTRICAL SERVICES: BUILDING 10 FLOOR PLANS

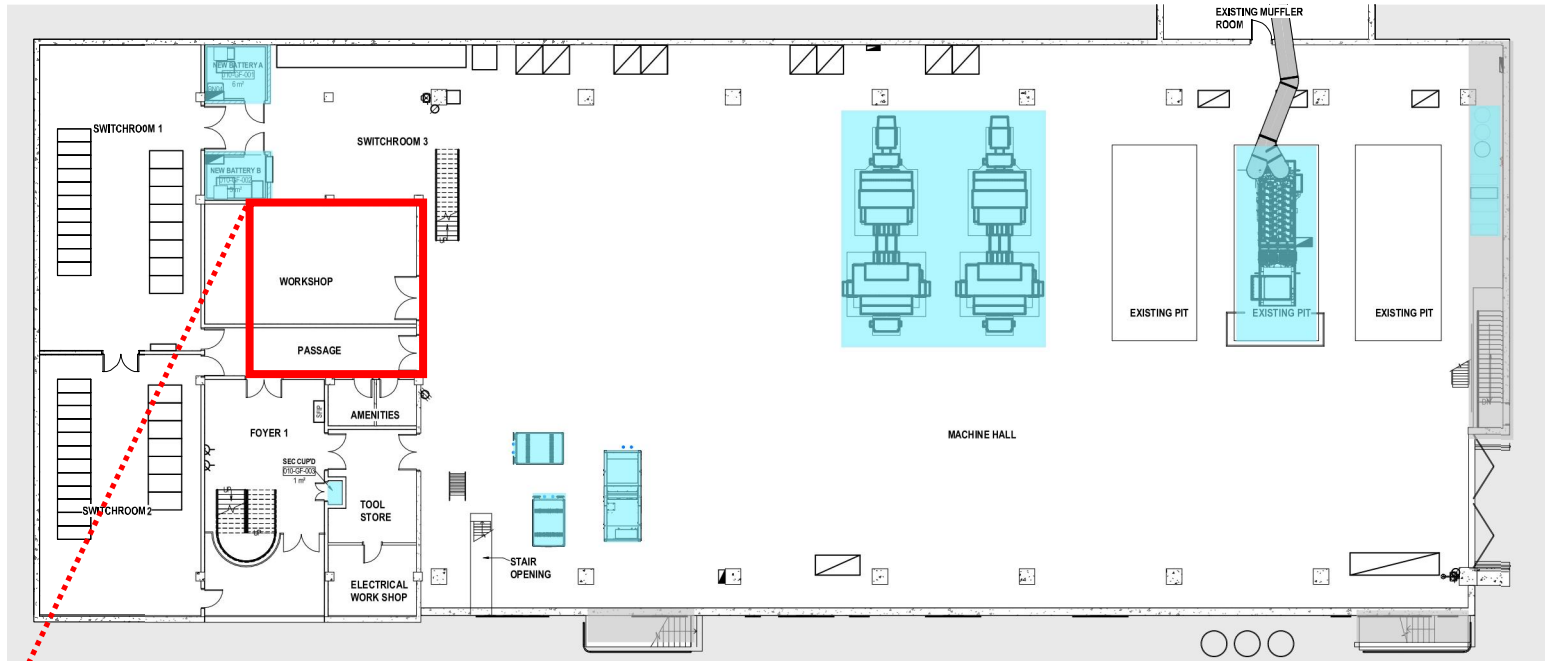

**GROUND FLOOR**

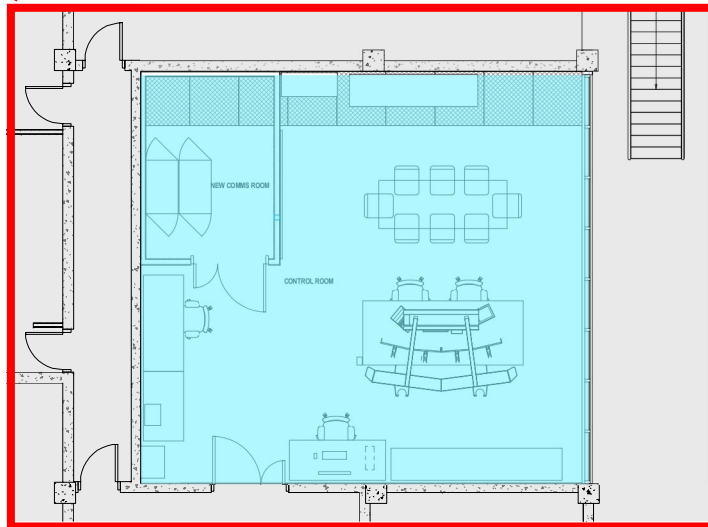

**CONTROL ROOM - FIRST FLOOR**

LEGEND

