




ELECTRICAL SERVICES: BUILDING 10

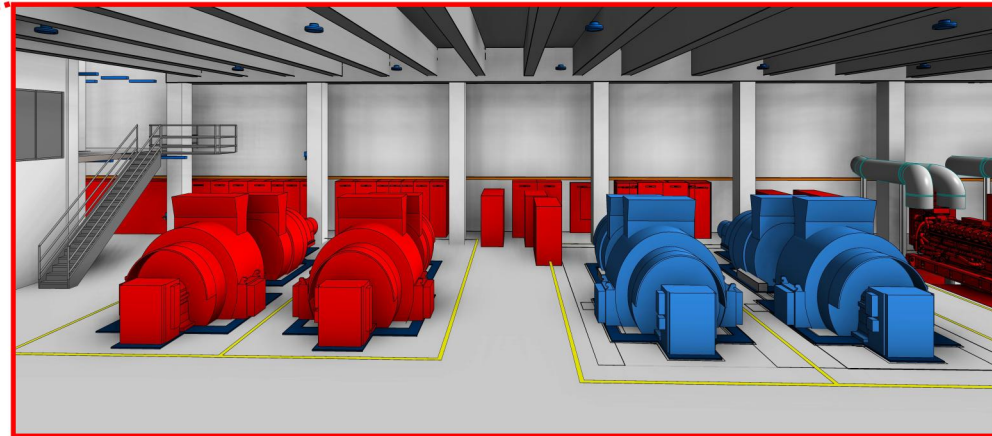

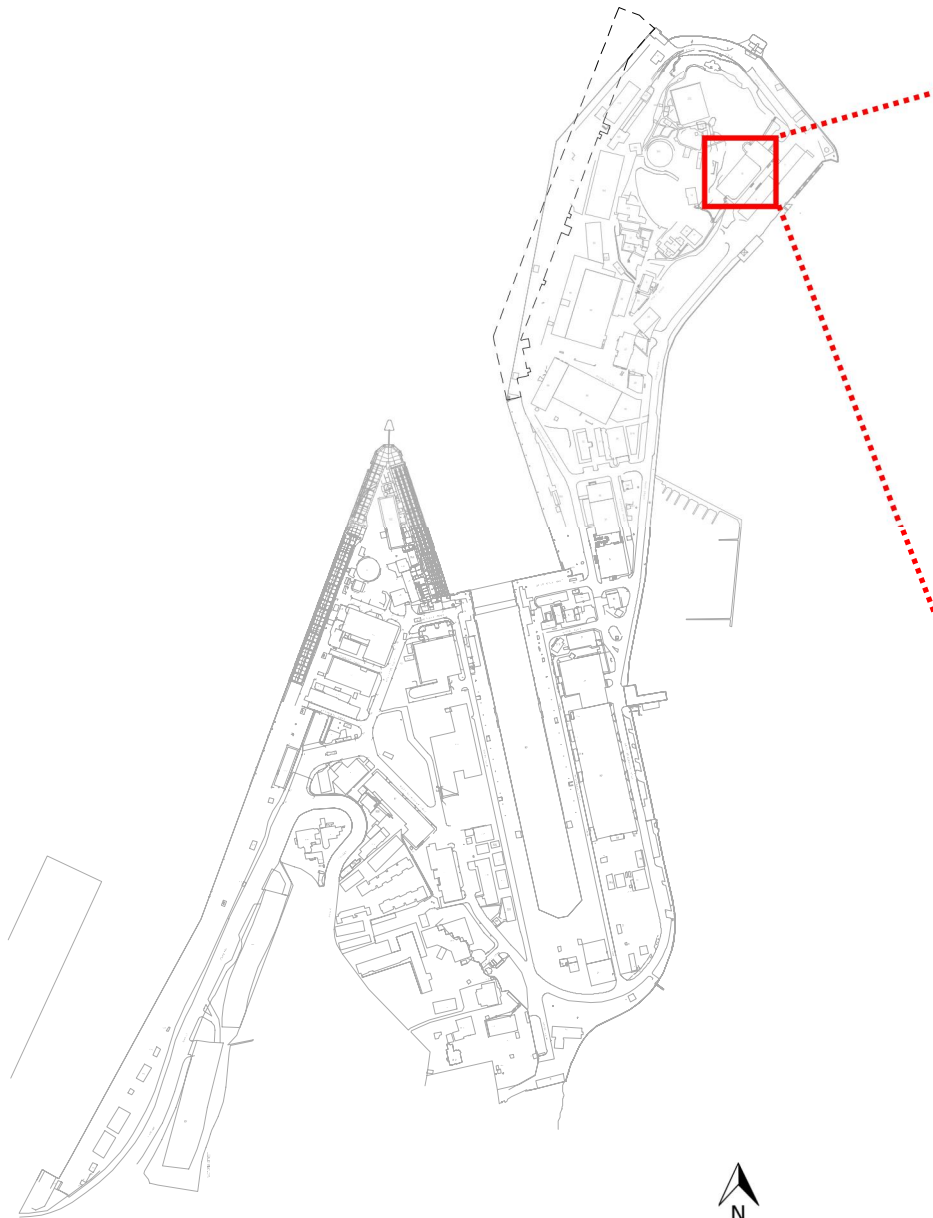

PERSPECTIVE OF BUILDING 10 ROTARY FREQUENCY CONVERTORS

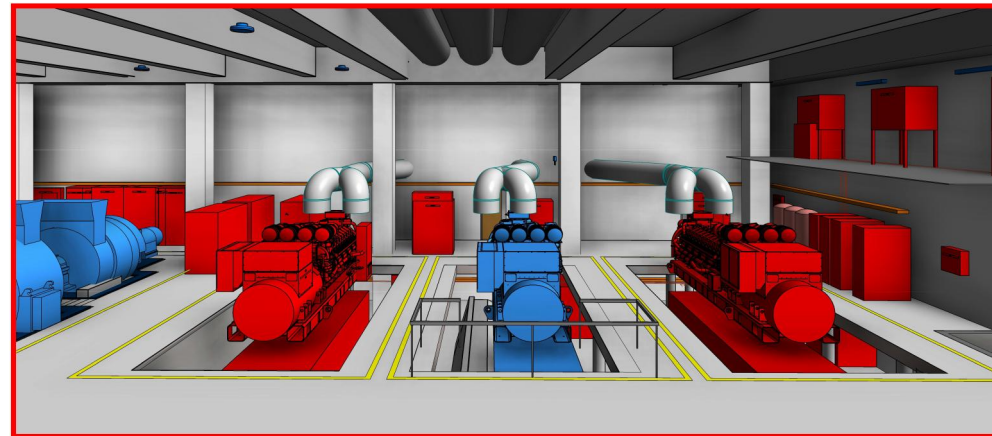


PERSPECTIVE OF BUILDING 10 GENERATORS

LEGEND


	EXISTING
	PROPOSED WORKS



ELECTRICAL SERVICES: BUILDING 10 FLOOR PLANS

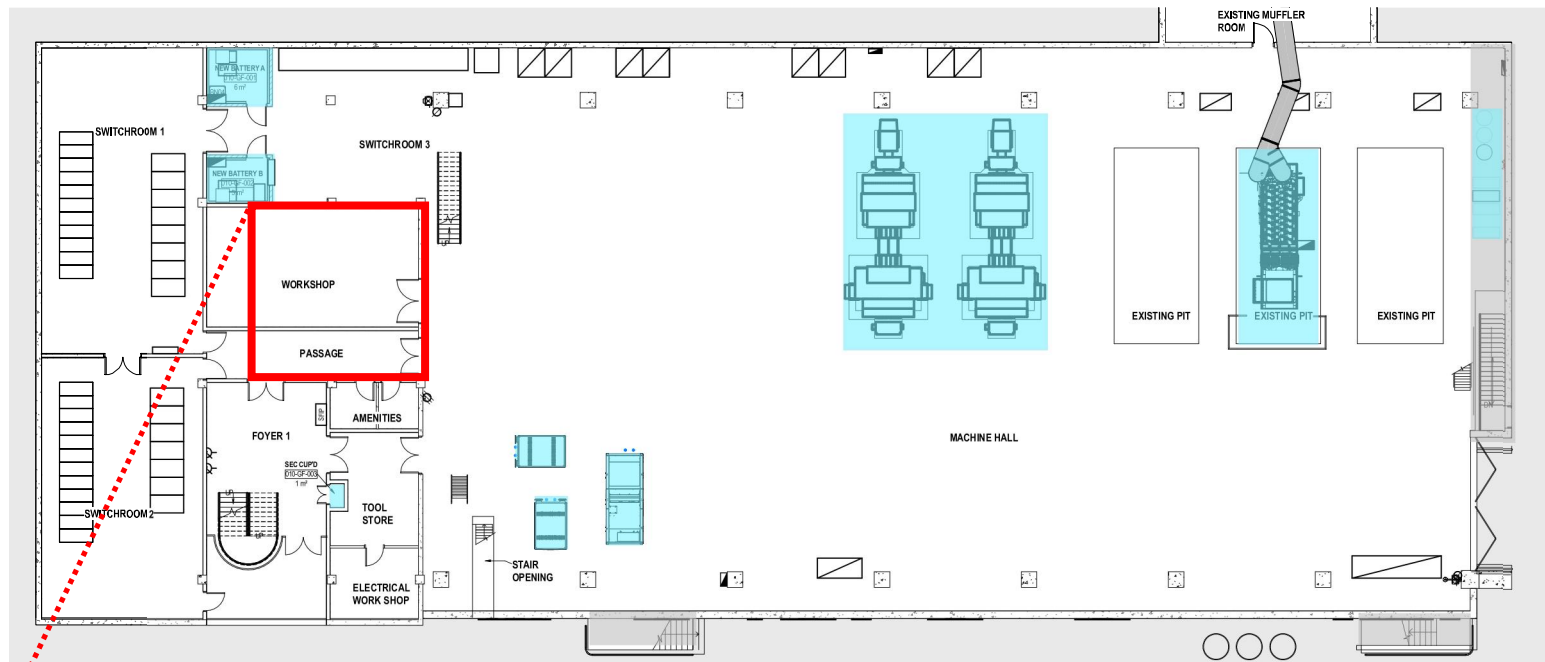

GROUND FLOOR

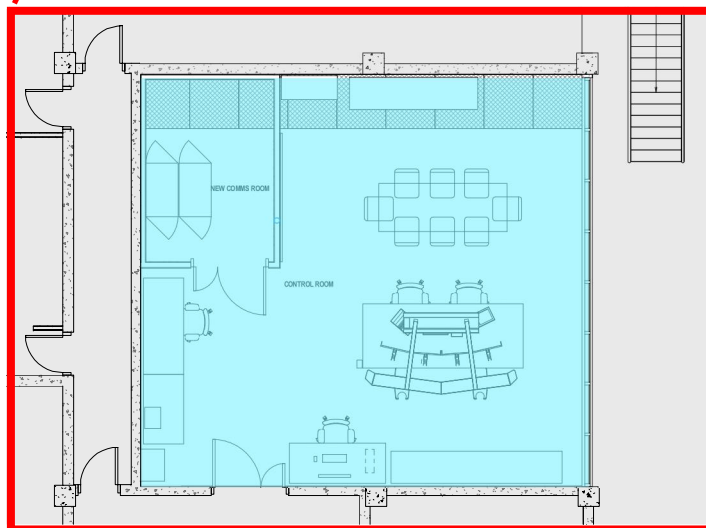

CONTROL ROOM - FIRST FLOOR

LEGEND

