


EAST

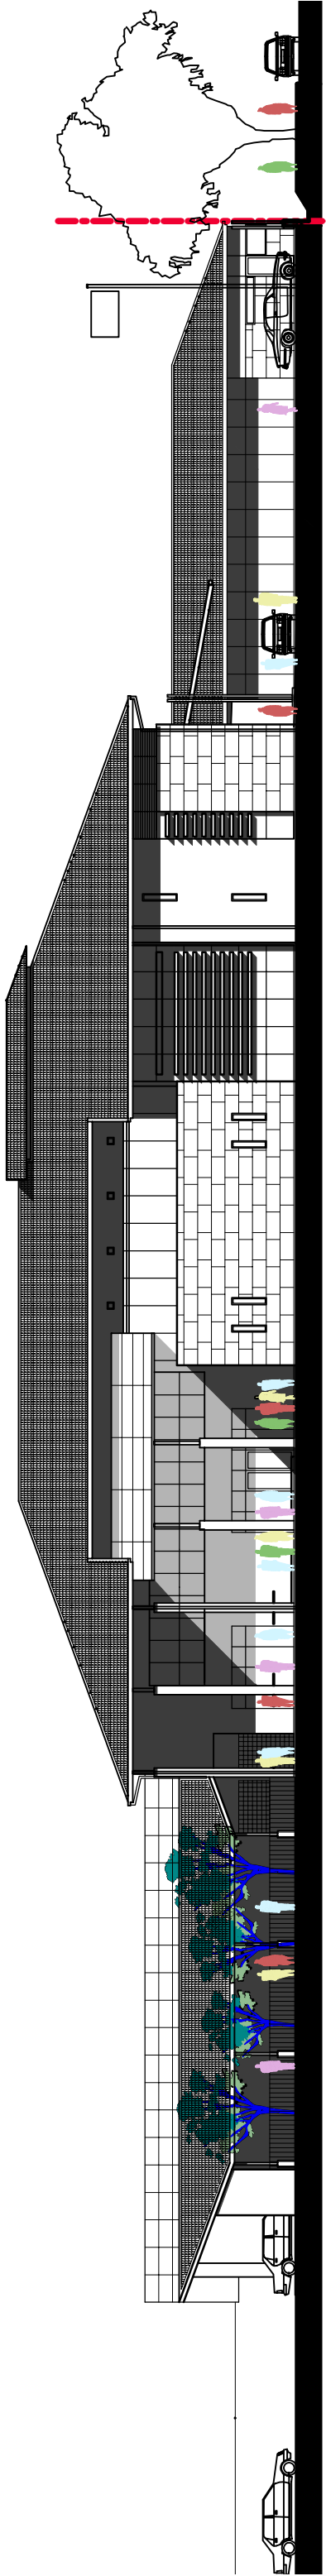

WEST

ELEVATIONS



CONSTRUCTION OF NEW CHANCERY
 COLOMBO, SRI LANKA

0m 5m 10m
 Scale @ A4 1:400
 March 2003