


PRECINCT - SITE PLAN

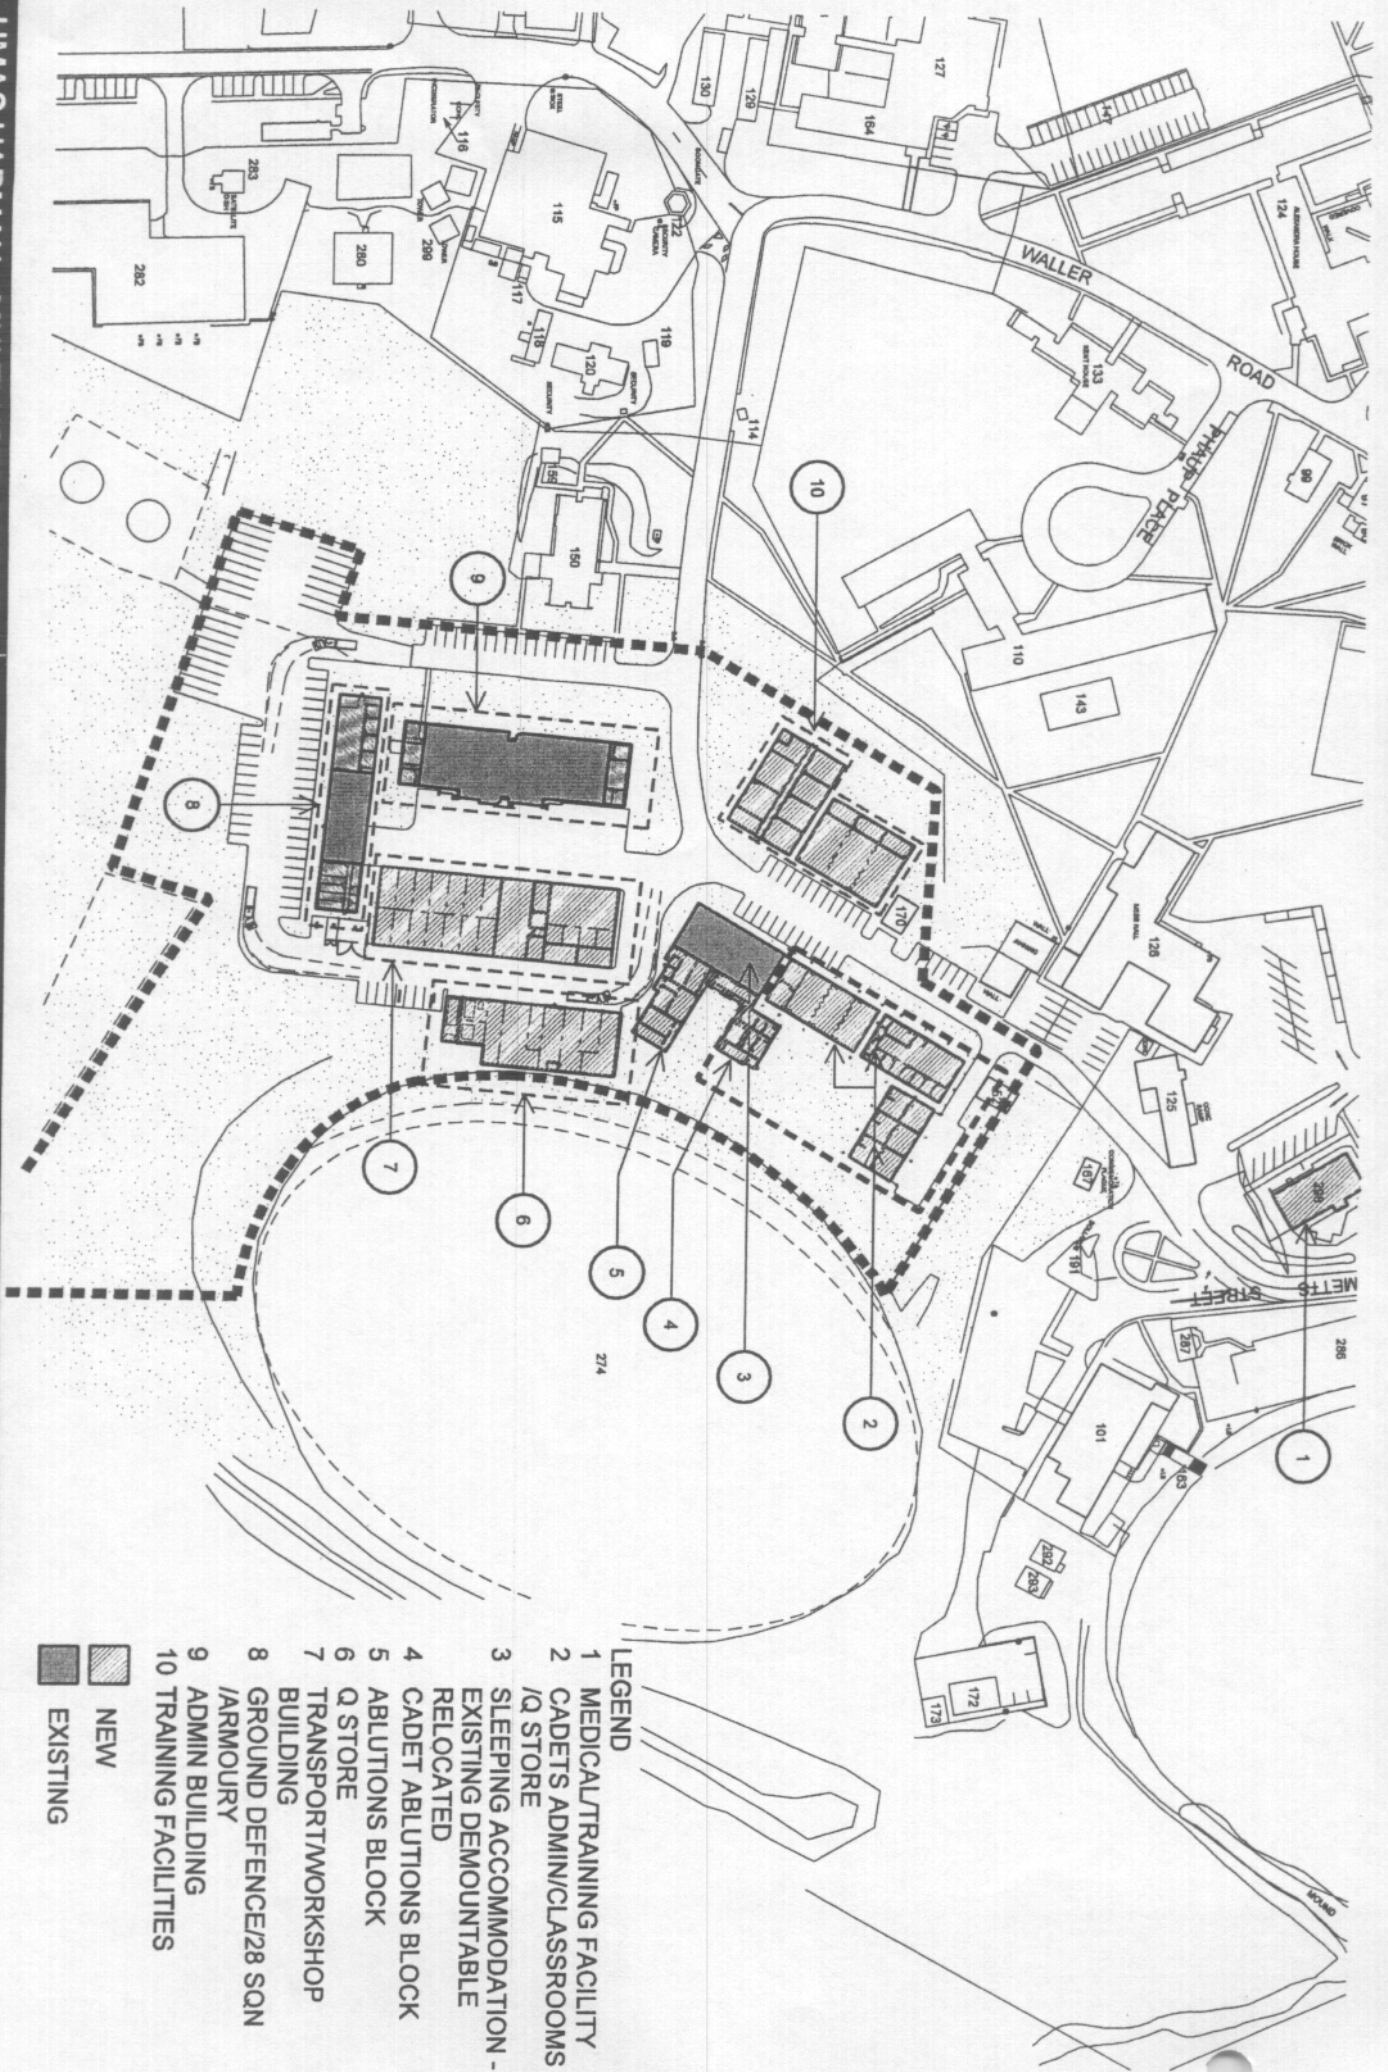

- LEGEND**
- 1 MEDICAL/TRAINING FACILITY
 - 2 CADETS ADMIN/CLASSROOMS /QA STORE
 - 3 SLEEPING ACCOMMODATION - EXISTING DEMOUNTABLE RELOCATED
 - 4 CADET ABLUTIONS BLOCK
 - 5 ABLUTIONS BLOCK
 - 6 Q STORE
 - 7 TRANSPORT/WORKSHOP BUILDING
 - 8 GROUND DEFENCE/28 SQN /ARMOURY
 - 9 ADMIN BUILDING
 - 10 TRAINING FACILITIES
- NEW
 EXISTING

FIGURE 03 1:2000 @ A4

