

REFURBISHMENT OF THE ROYAL AUSTRALIA MINT

LEGEND


1. THE ROYAL AUSTRALIAN MINT



REFURBISHMENT OF THE ROYAL AUSTRALIA MINT

LEGEND


1. PROCESS BUILDING
2. ADMIN BUILDING
3. ADMIN CARPARK
4. VISITORS CARPARK
5. STAFF CARPARK
6. NEW VIP SET DOWN
7. NEW COVERED ENTRANCE RAMP
8. NEW ENTRANCE
9. CAFE PODIUM
10. NEW LANDSCAPING
11. EXISTING TREES RETAINED

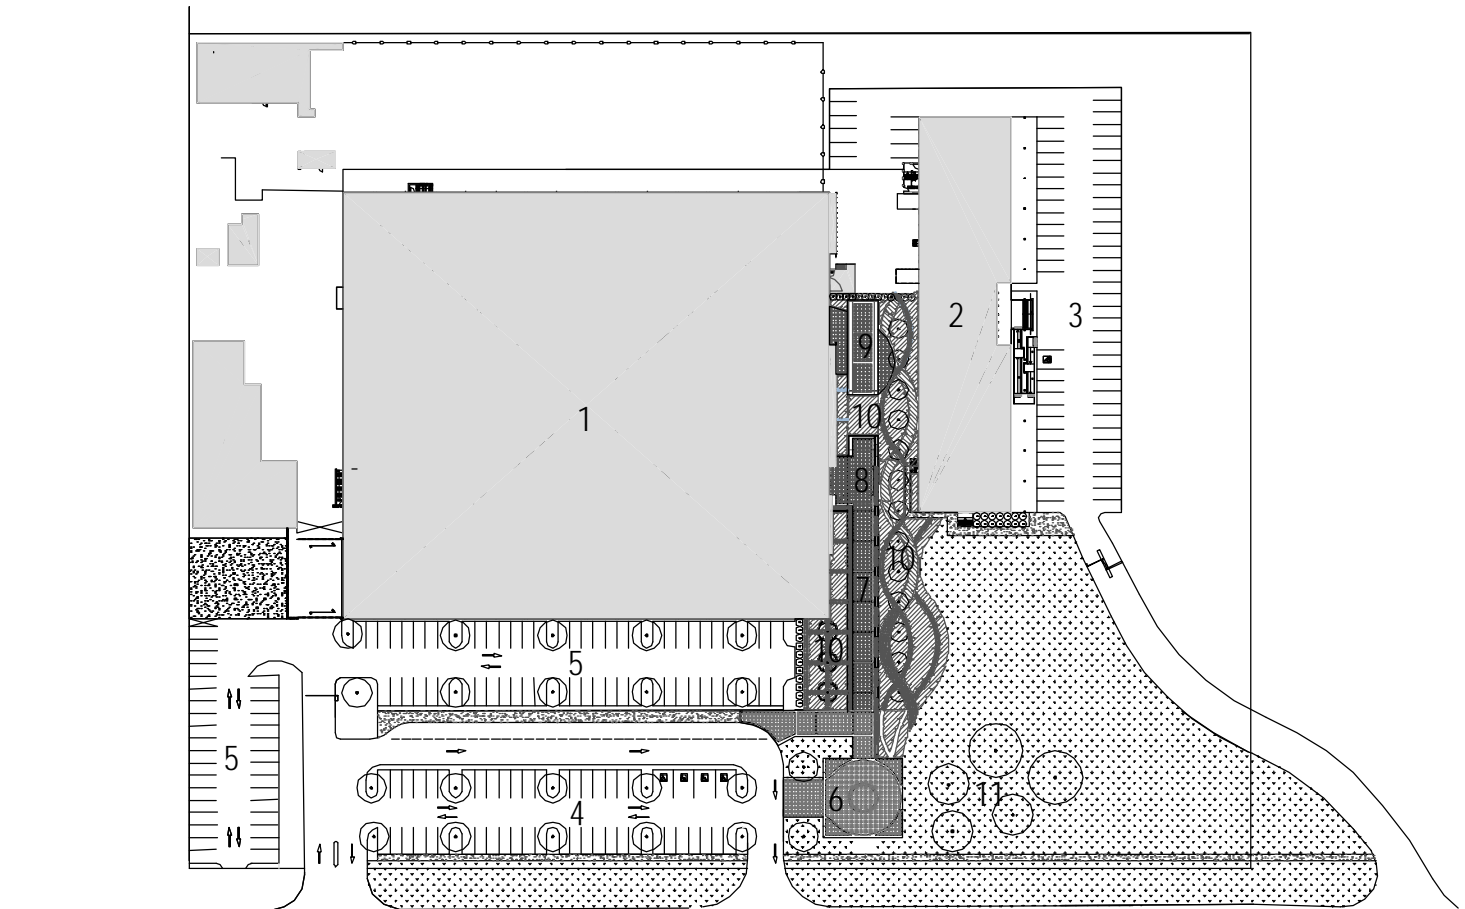

REFURBISHMENT OF THE ROYAL AUSTRALIA MINT

LEGEND


1. NEW TUNNEL LINK
2. NEW GOODS LIFT
3. EXISTING BASEMENT

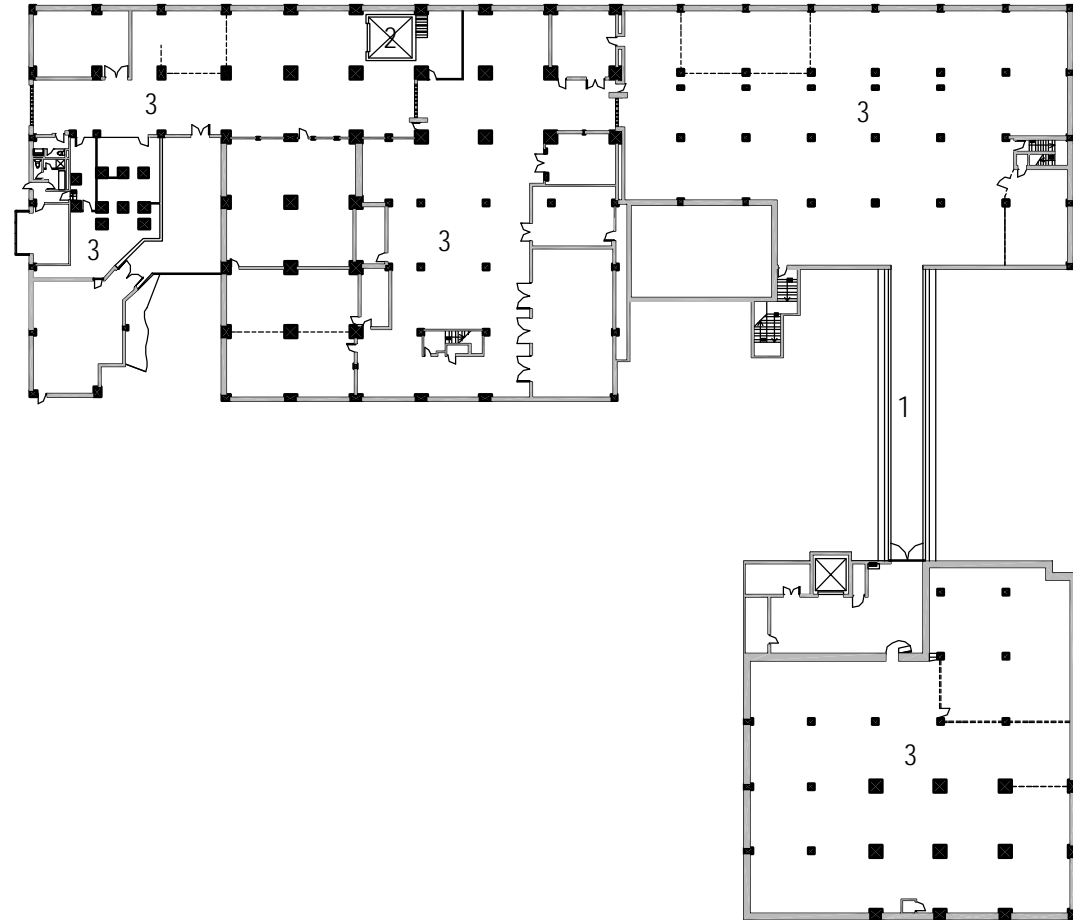

REFURBISHMENT OF THE ROYAL AUSTRALIA MINT

LEGEND


1. NEW COVERED ENTRANCE RAMP
2. NEW ENTRANCE
3. PUBLIC AREA
4. NEW CAFE
5. NEW PUBLIC LIFT
6. NEW PUBLIC STAIR
7. NEW PUBLIC AMENITIES
8. NEW RECEPTION/SECURITY CENTRE
9. NEW STAFF AMENITIES
10. STORE
11. PACKAGING & DISPATCH AREA
12. PROOF HALL
13. PREPARATION ROOM
14. STAFF AMENITIES
15. PRODUCTION
16. TOOL ROOM
17. MAINTANENCE AREA
18. NEW GOODS LIFT & STAIRS
19. NEW STAFF BREAKOUT
20. NEW SERVICE ENTRY ACCESS DOCK
21. CAFE PODIUM

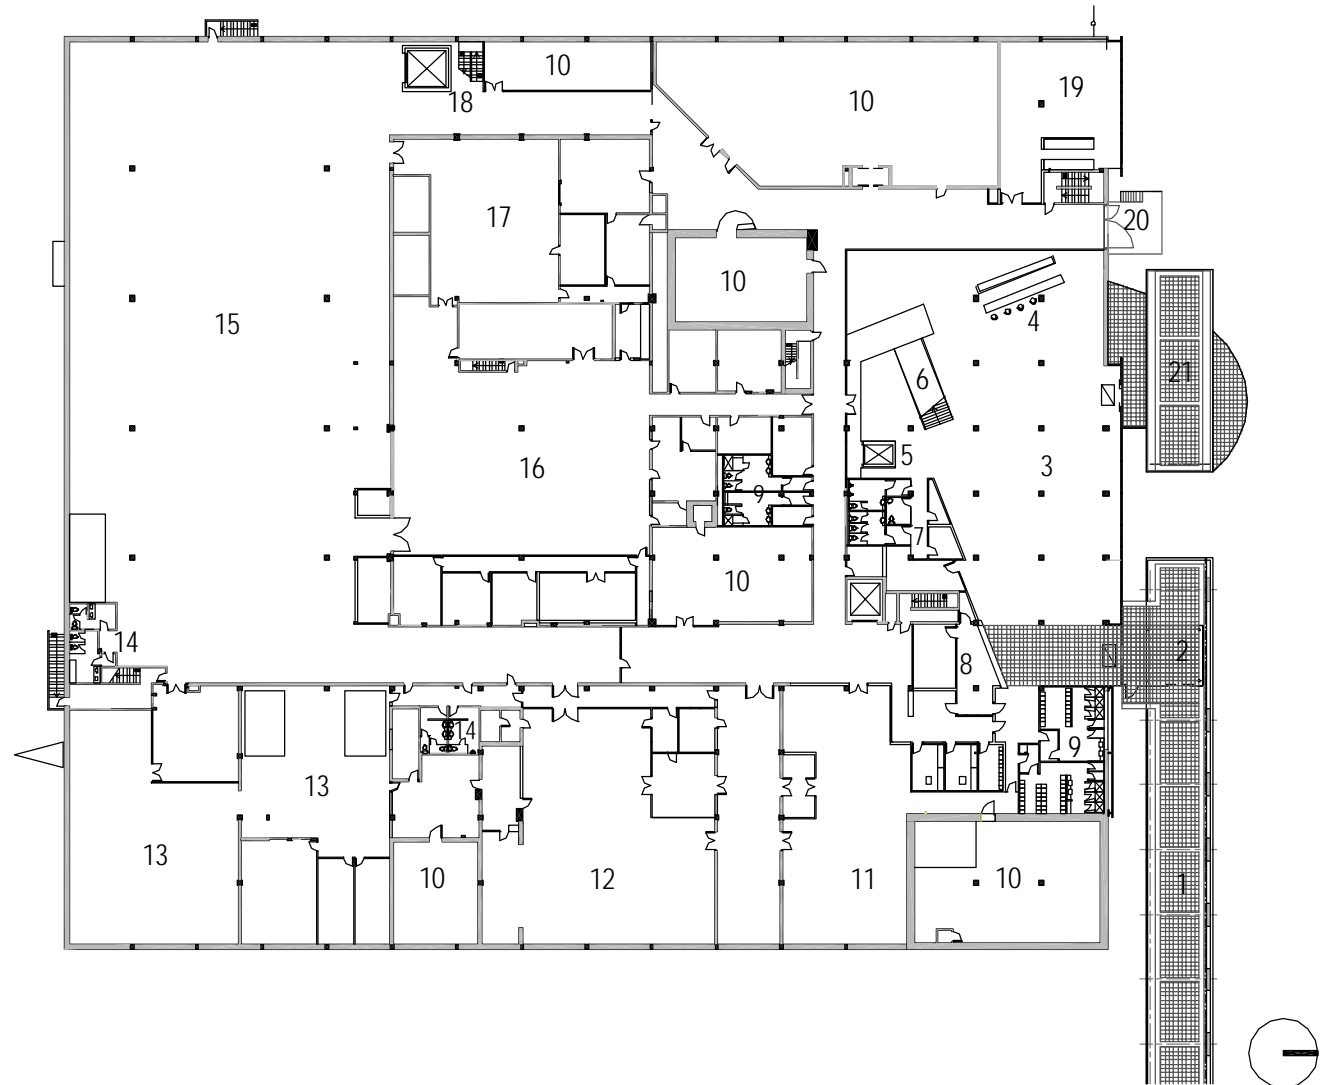

REFURBISHMENT OF THE ROYAL AUSTRALIA MINT

LEGEND

1. NEW PUBLIC STAIR
2. NEW PUBLIC LIFT
3. NEW GALLERY
4. GALLERY THEATRETTE
5. NEW PUBLIC AMENITIES
6. PLANT ROOM
7. NEW OFFICE AREA
8. NEW STAFF AMENITIES
9. NEW PLANT ROOM
10. NEW GOODS LIFT & STAIR

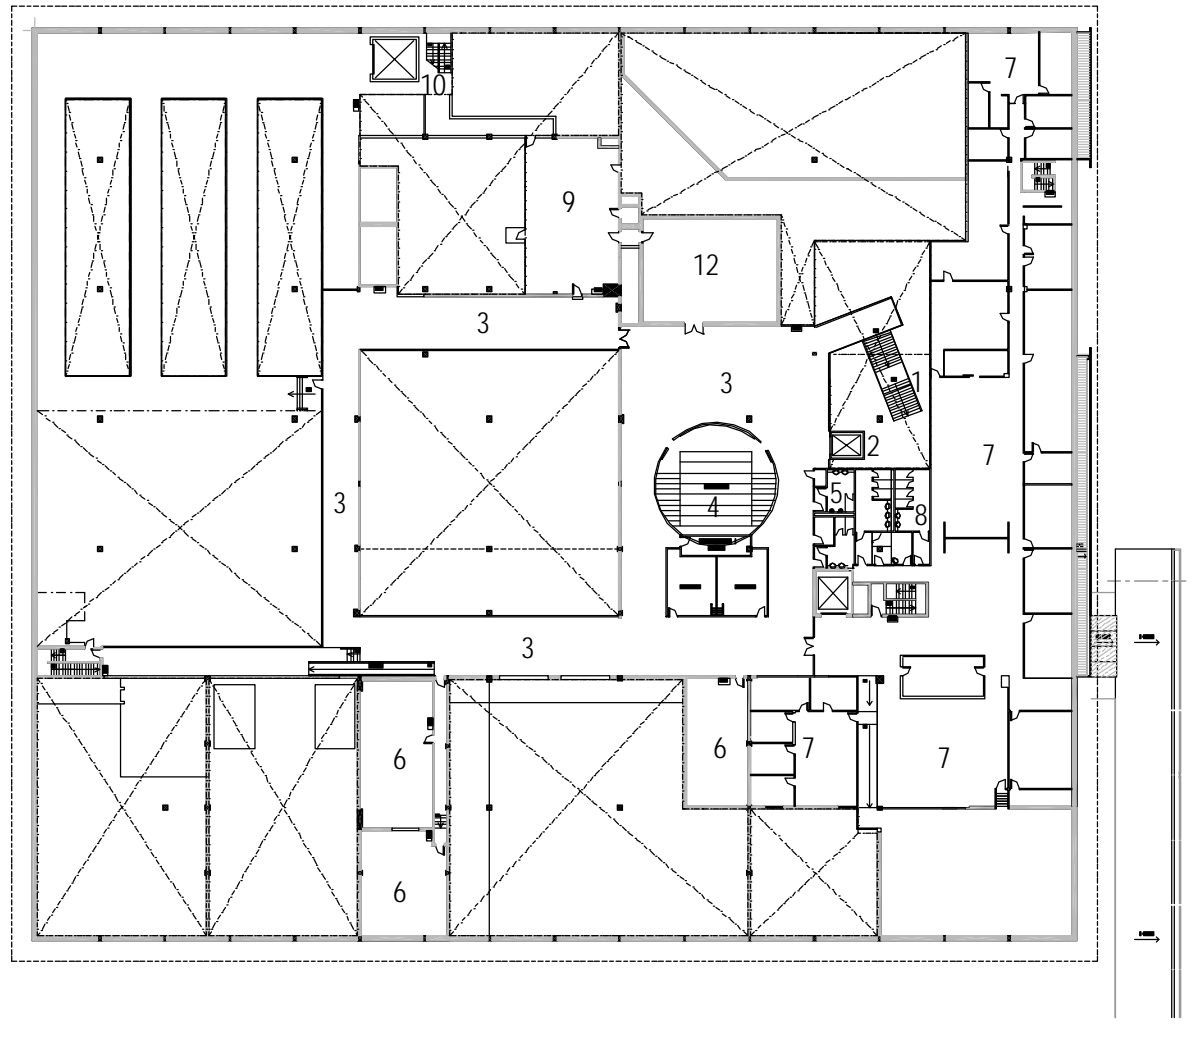


PROCESS BUILDING-FIRST FLOOR PLAN



REFURBISHMENT OF THE ROYAL AUSTRALIA MINT

LEGEND


- | | | |
|---------------------|--------------------------------------|-------------------------------|
| 1. VISITORS CARPARK | 5. NEW COVERED ENTRANCE RAMP | 9. REFURBISHED ADMIN BUILDING |
| 2. STAFF CARPARK | 6. NEW ENTRANCE PODIUM WITH AIR LOCK | 10. EXISTING TREES RETAINED |
| 3. NEW VIP SET DOWN | 7. CAFE PODIUM | |
| 4. NEW LANDSCAPING | 8. REFURBISHED PROCESS BUILDING | |

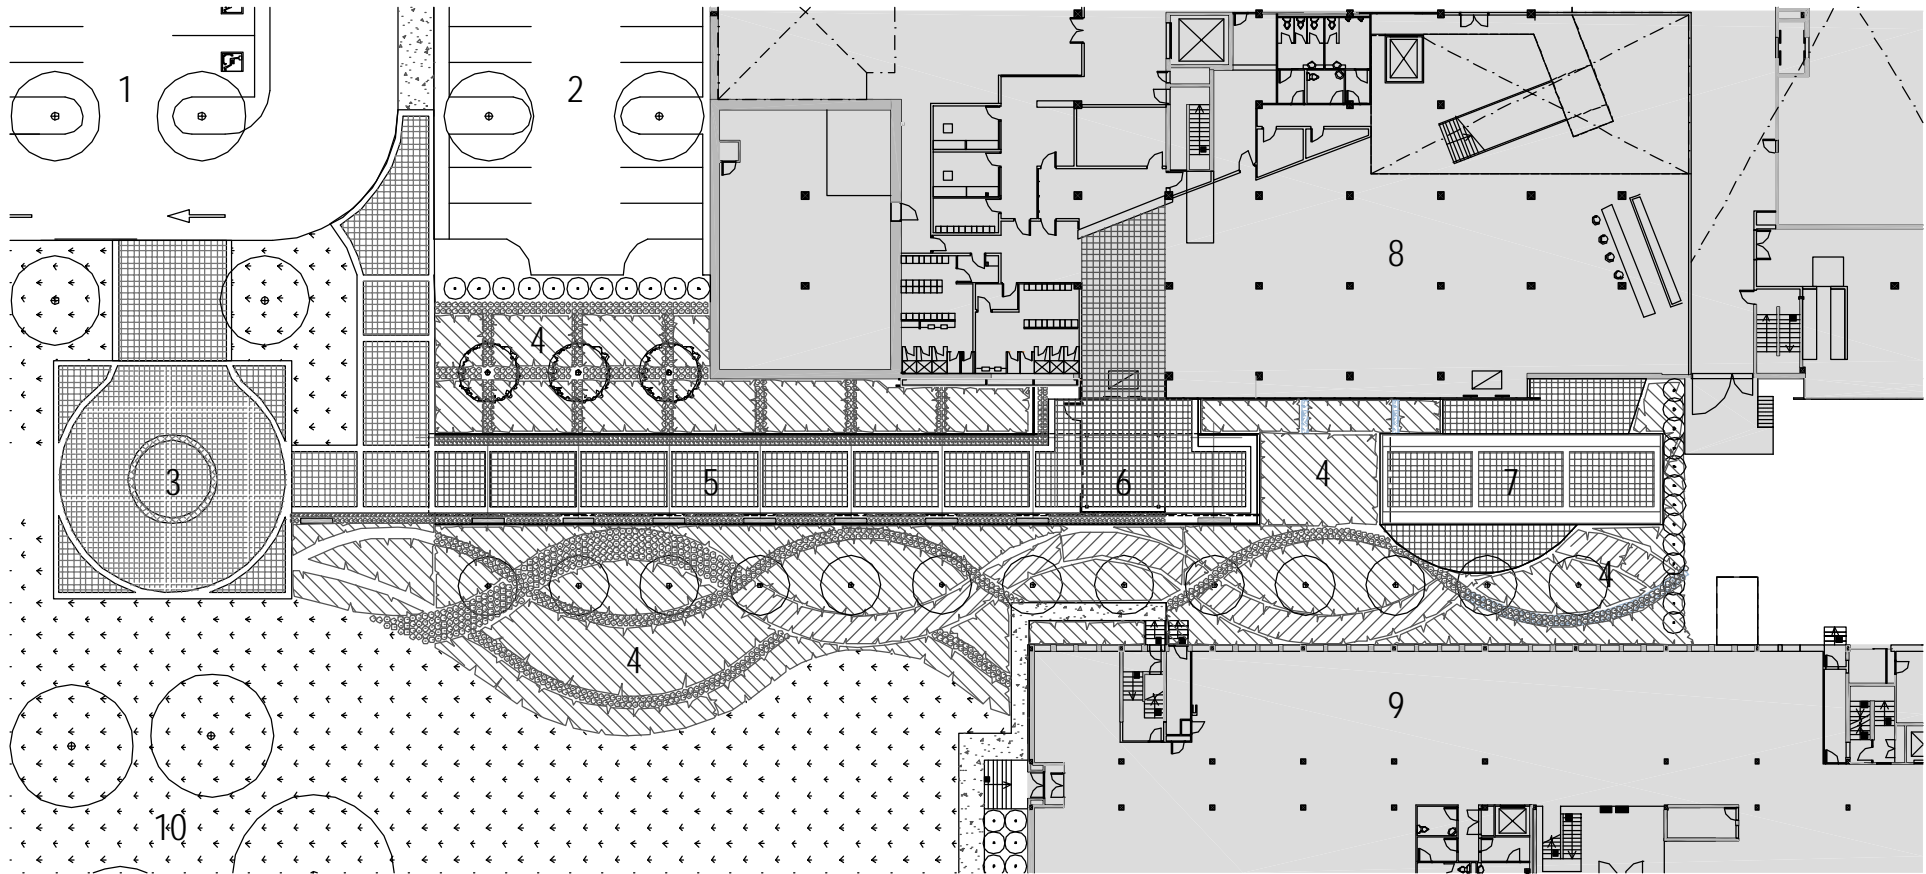

REFURBISHMENT OF THE ROYAL AUSTRALIA MINT

LEGEND


1. NEW BUILDING SIGNAGE
2. NEW COVERD RAMP ENTRANCE
3. NEW ENTRANCE PODIUM WITH AIR LOCK
4. NEW GLAZED FACADE
5. CAFE PODIUM
6. EXISTING PROCESS BUILDING FACADE

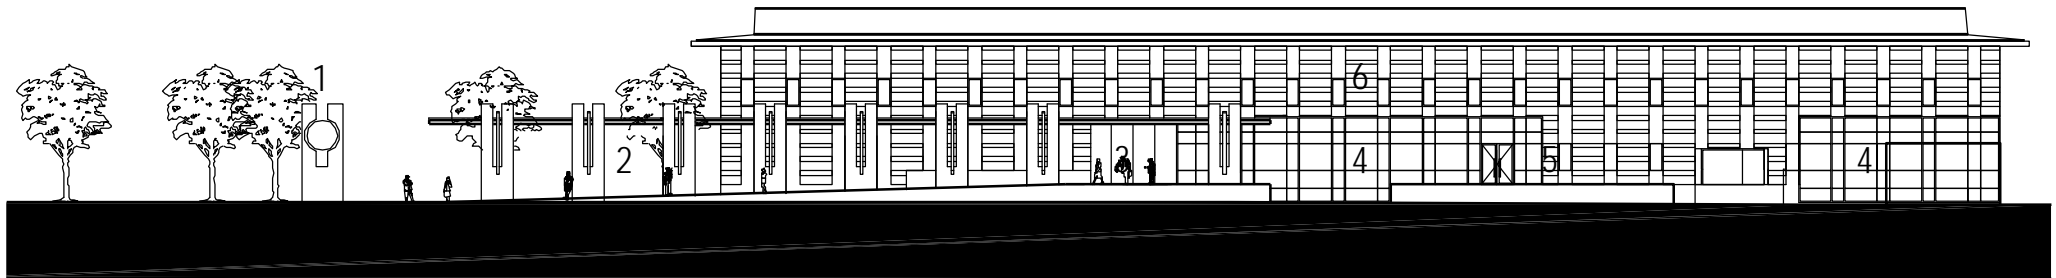

REFURBISHMENT OF THE ROYAL AUSTRALIA MINT

LEGEND

1. PRODUCTION
2. NEW GALLERY
3. TOOL ROOM
4. OFFICE AREA
5. ACCESS CORRIDOR
6. NEW PUBLIC STAIR
7. NEW PUBLIC AREA
8. NEW OFFICE AREA
9. NEW TUNNEL LINK

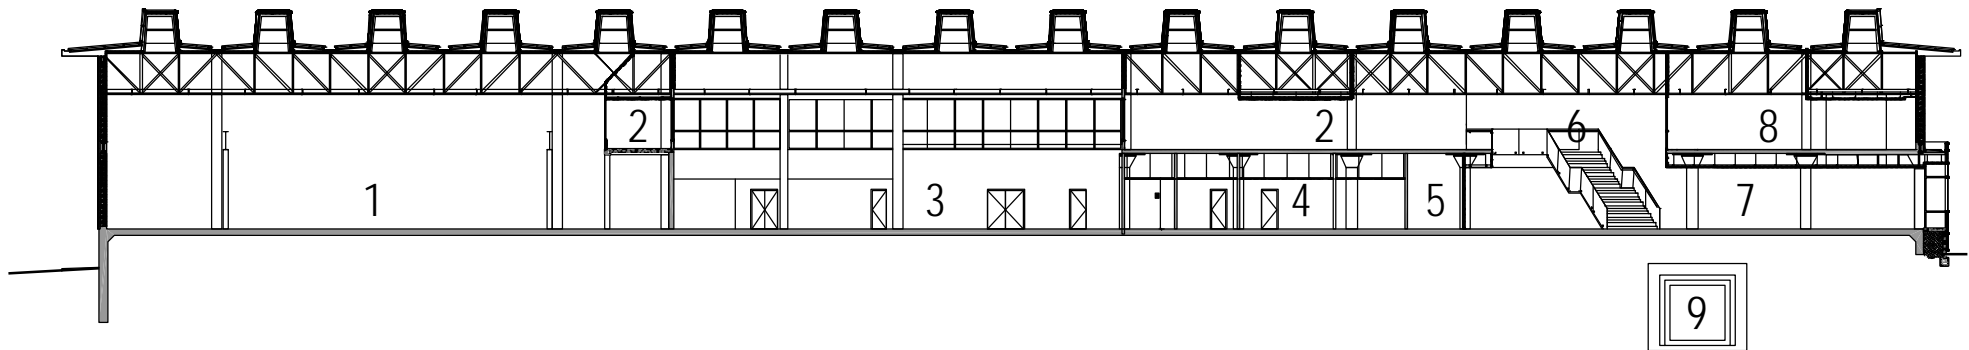


PROCESS BUILDING-SECTION

REFURBISHMENT OF THE ROYAL AUSTRALIA MINT


LEGEND

1. NEW GOODS LIFT
2. PLANT
3. NEW GALLERY
4. TOOL ROOM
5. CORRIDOR
6. STORE

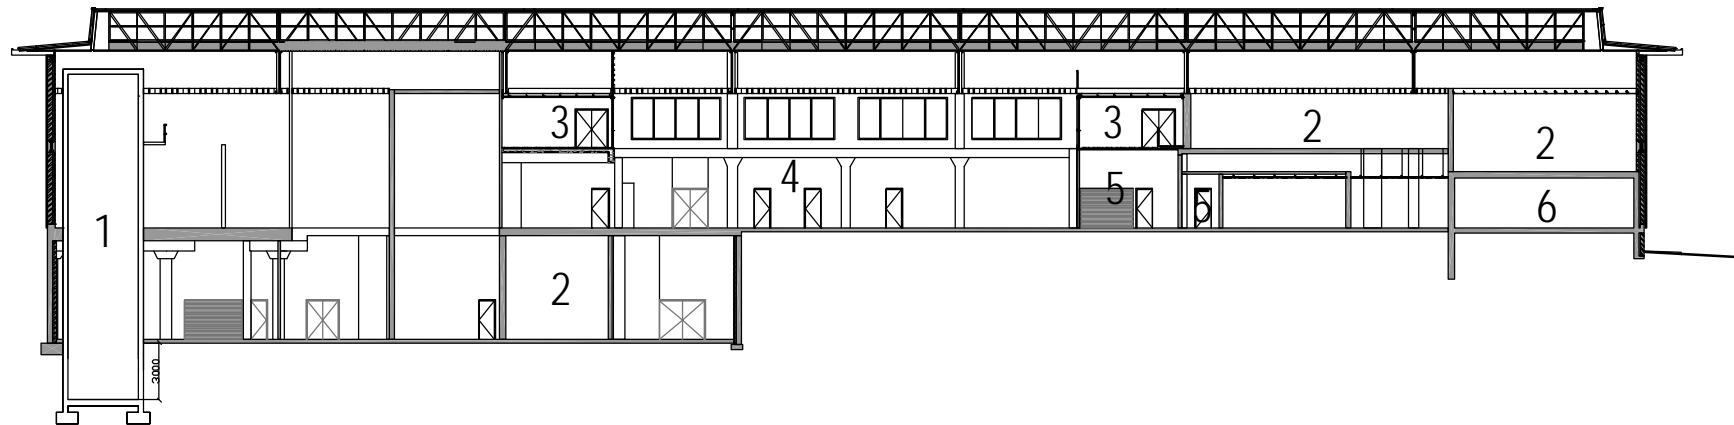


PROCESS BUILDING-SECTION

REFURBISHMENT OF THE ROYAL AUSTRALIA MINT

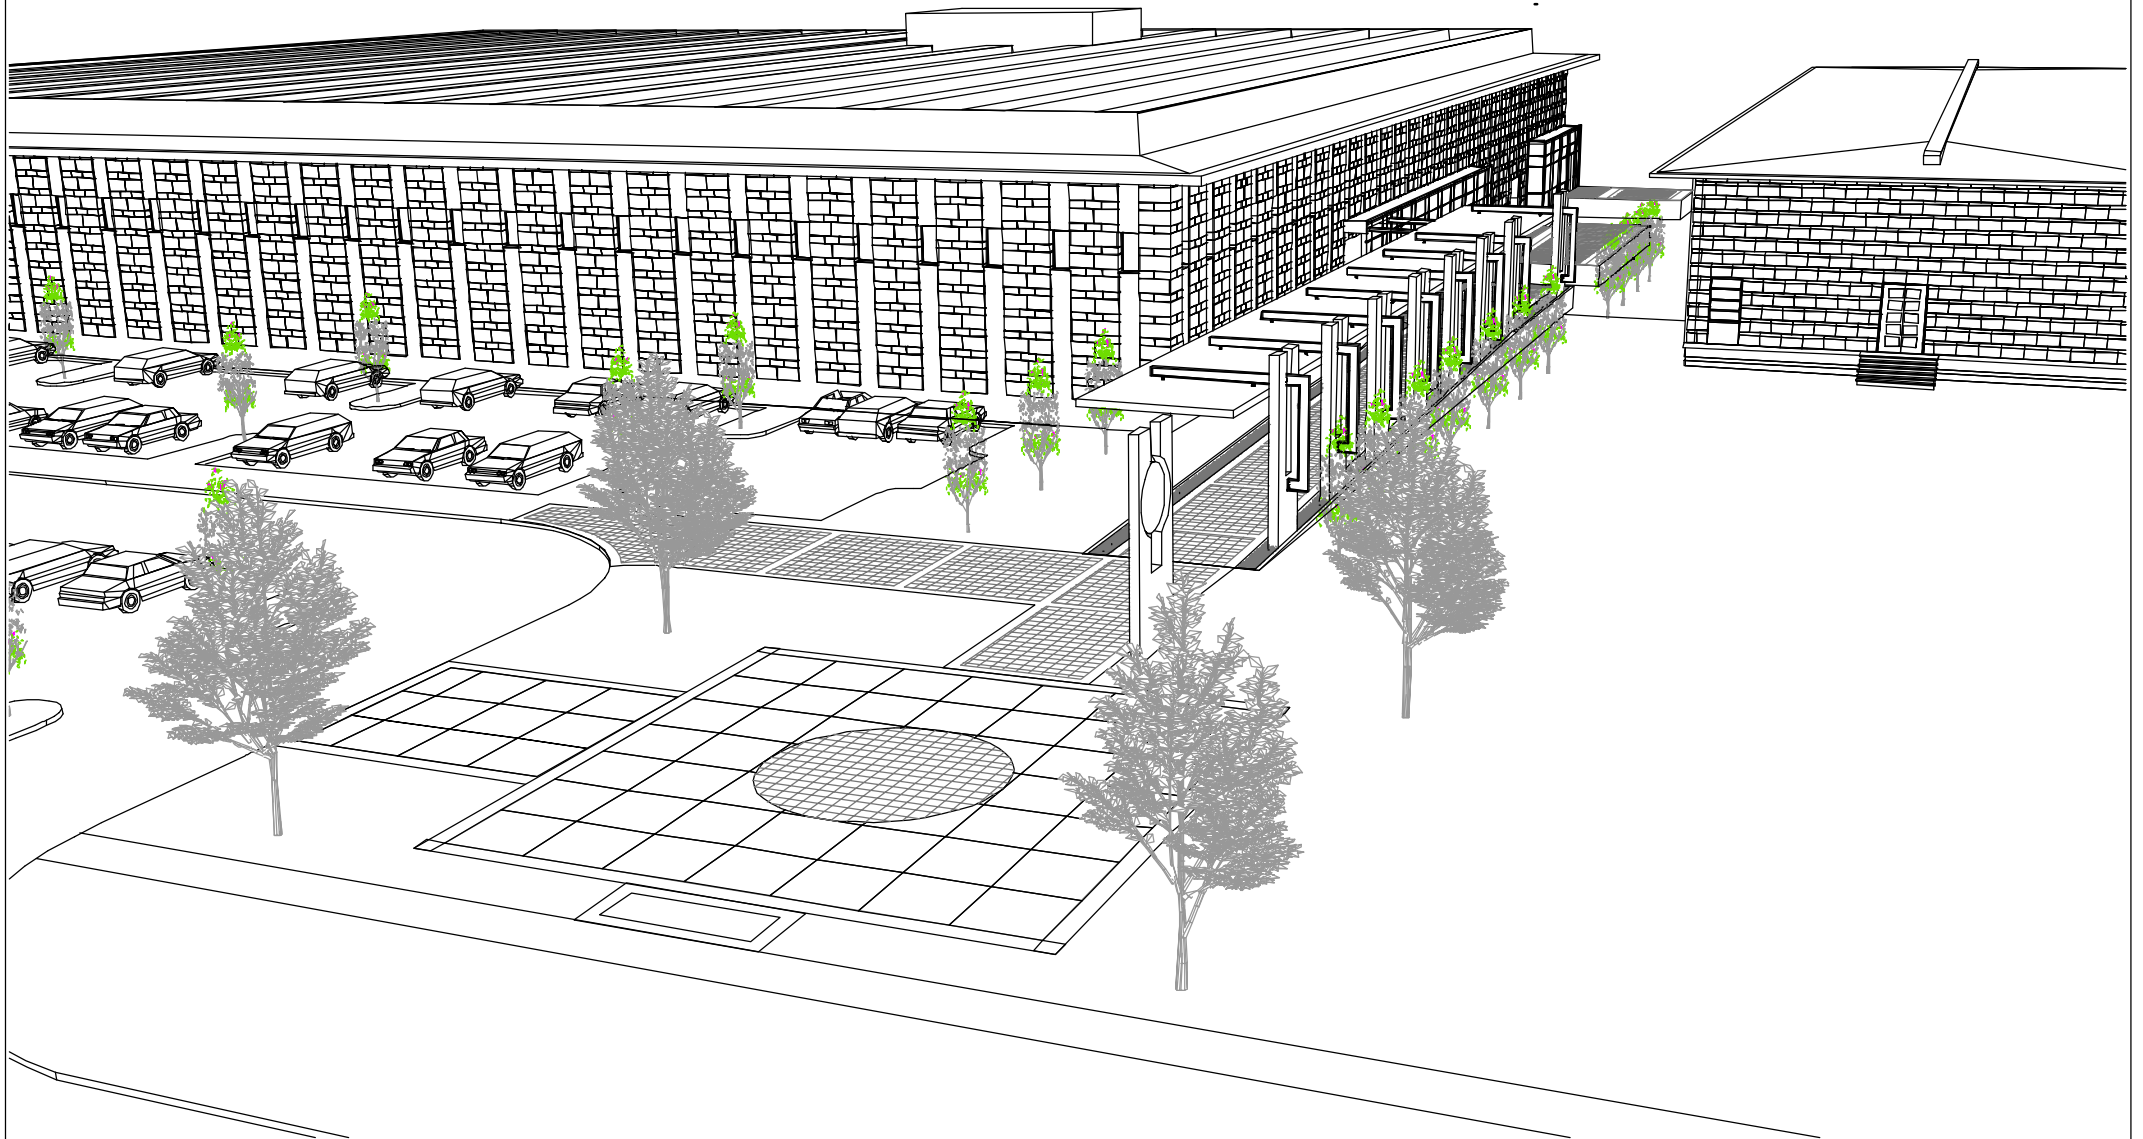

NEW ENTRY DESIGN

REFURBISHMENT OF THE ROYAL AUSTRALIA MINT

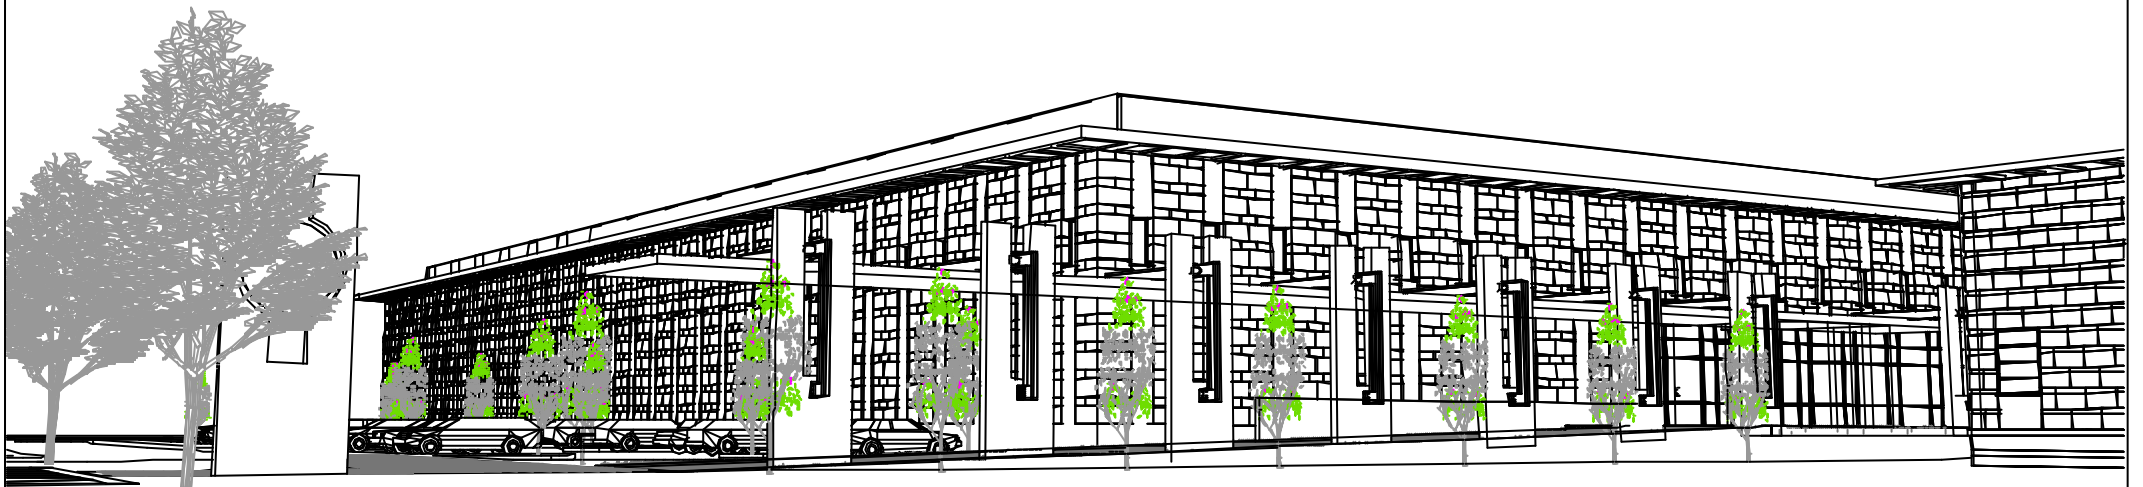


NEW ENTRY DESIGN

REFURBISHMENT OF THE ROYAL AUSTRALIA MINT



NEW ENTRY DESIGN

REFURBISHMENT OF THE ROYAL AUSTRALIA MINT

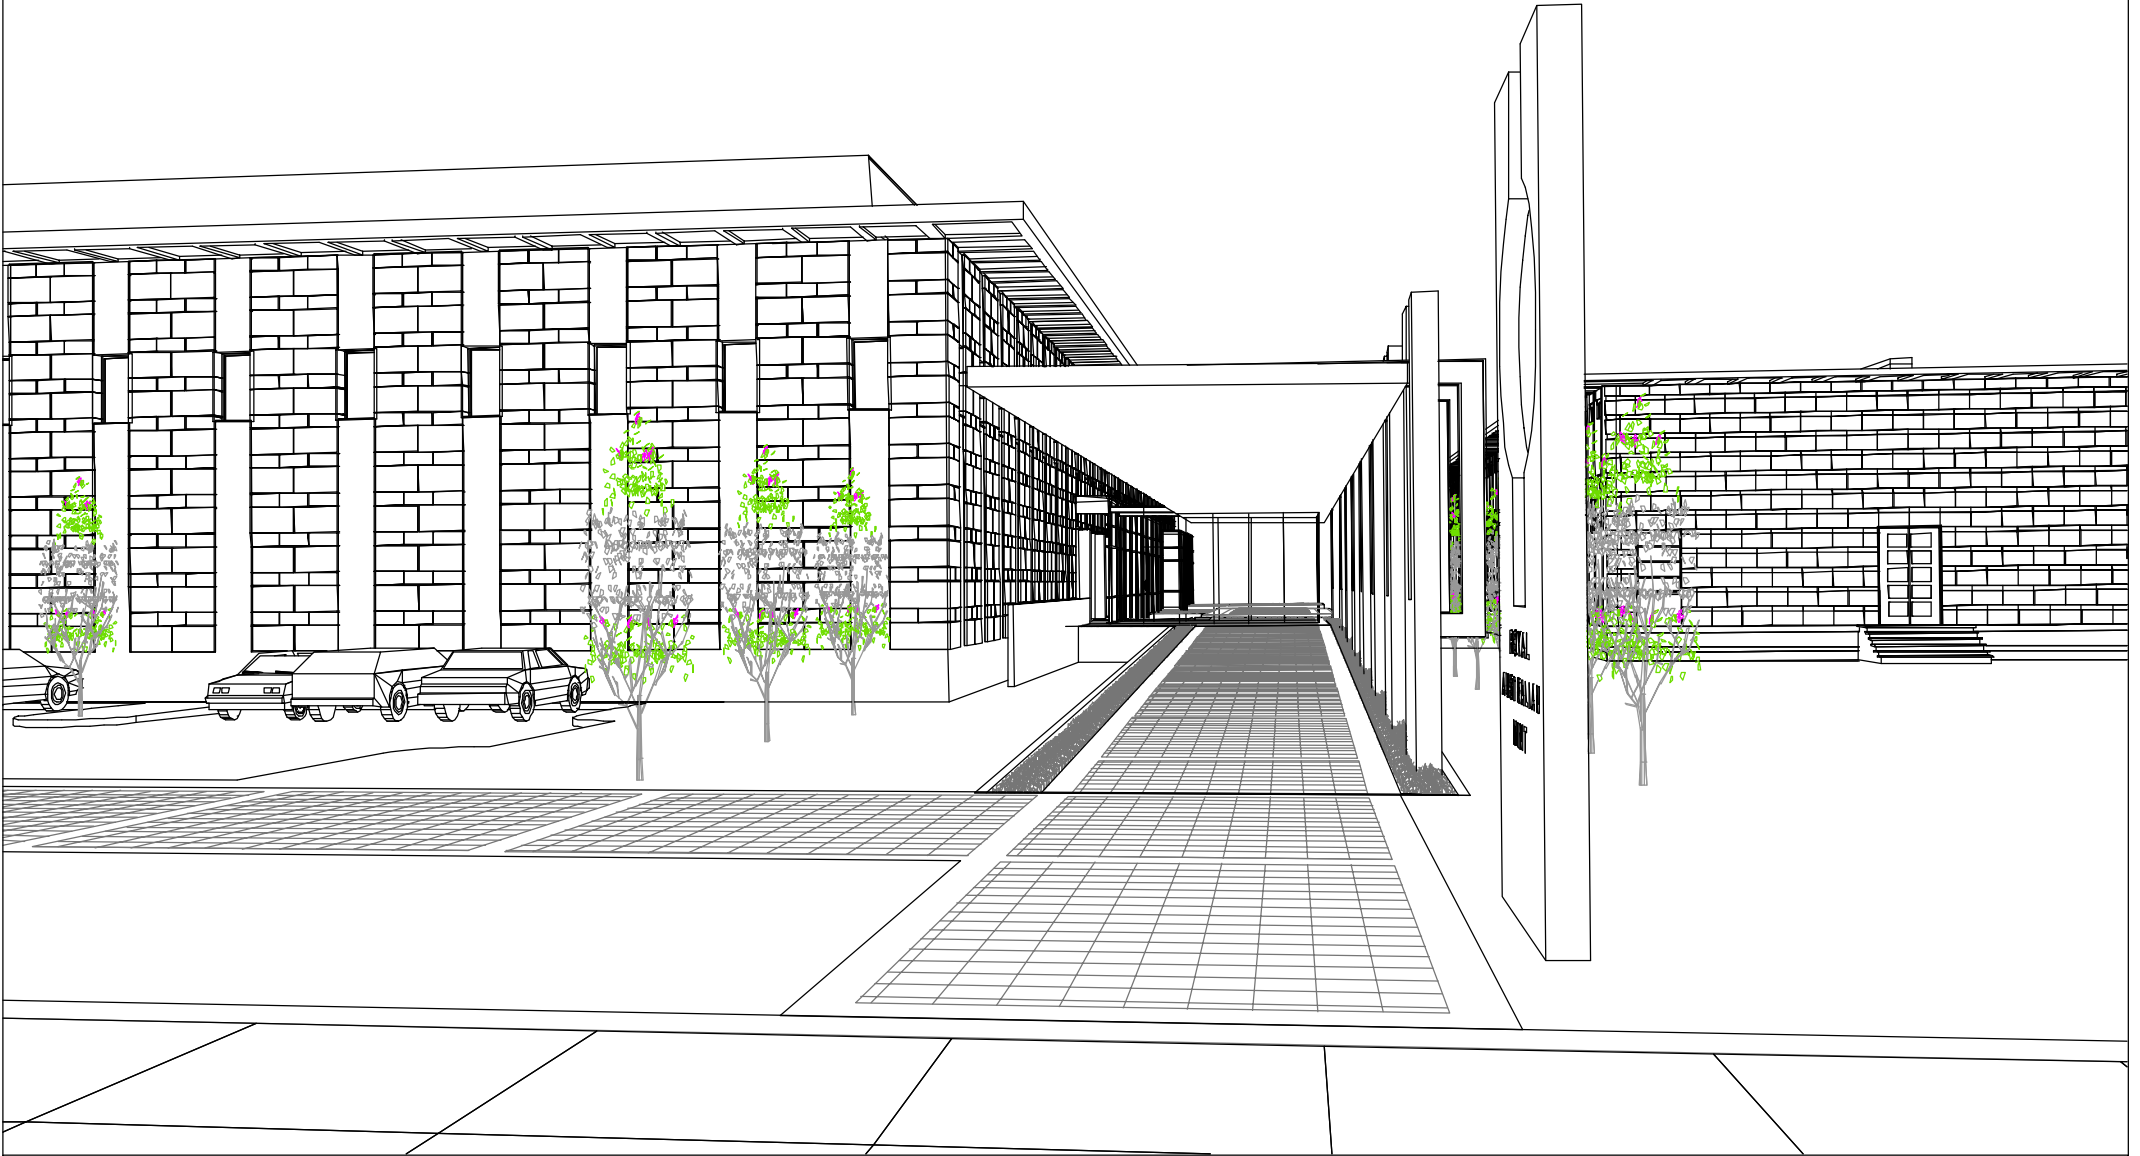


NEW ENTRY DESIGN


REFURBISHMENT OF THE ROYAL AUSTRALIA MINT

LEGEND


1. PLANT
2. AMENITIES
3. ENTRANCE
4. NEW OFFICE AREA
5. NEW AMENITIES

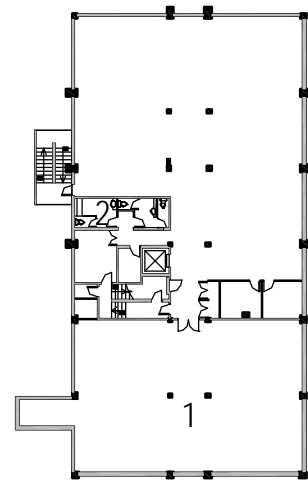

BASEMENT

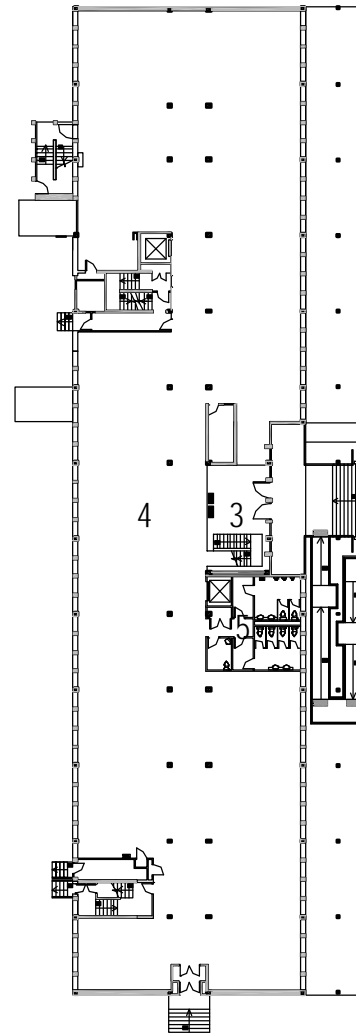

GROUND FLOOR

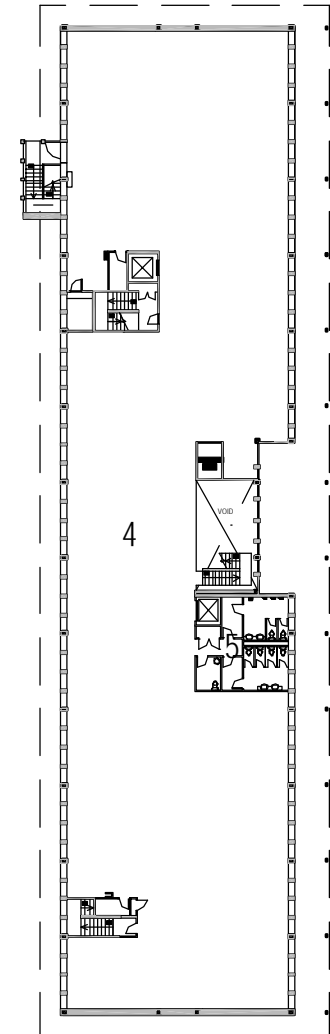

FIRST FLOOR




REFURBISHMENT OF THE ROYAL AUSTRALIA MINT

LEGEND


1. NEW PANELLED FACADE
2. EXISTING ADMIN FACADE




NORTH ELEVATION

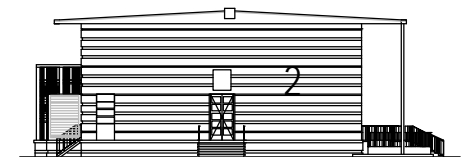

EAST ELEVATION

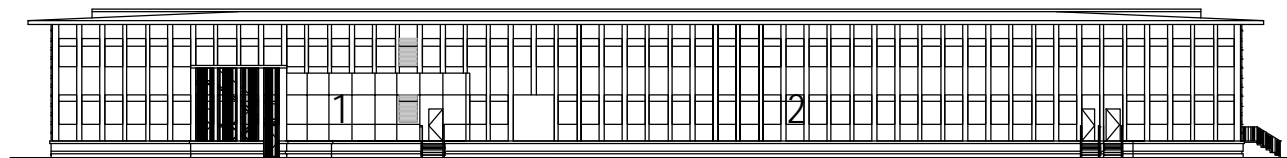

SOUTH ELEVATION

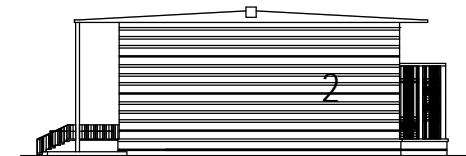

WEST ELEVATION