


**PROPOSED FACILITIES  
LAYOUT PLAN**

ISSUE DATE: 08/08/2005

REV DATE AMENDMENTS

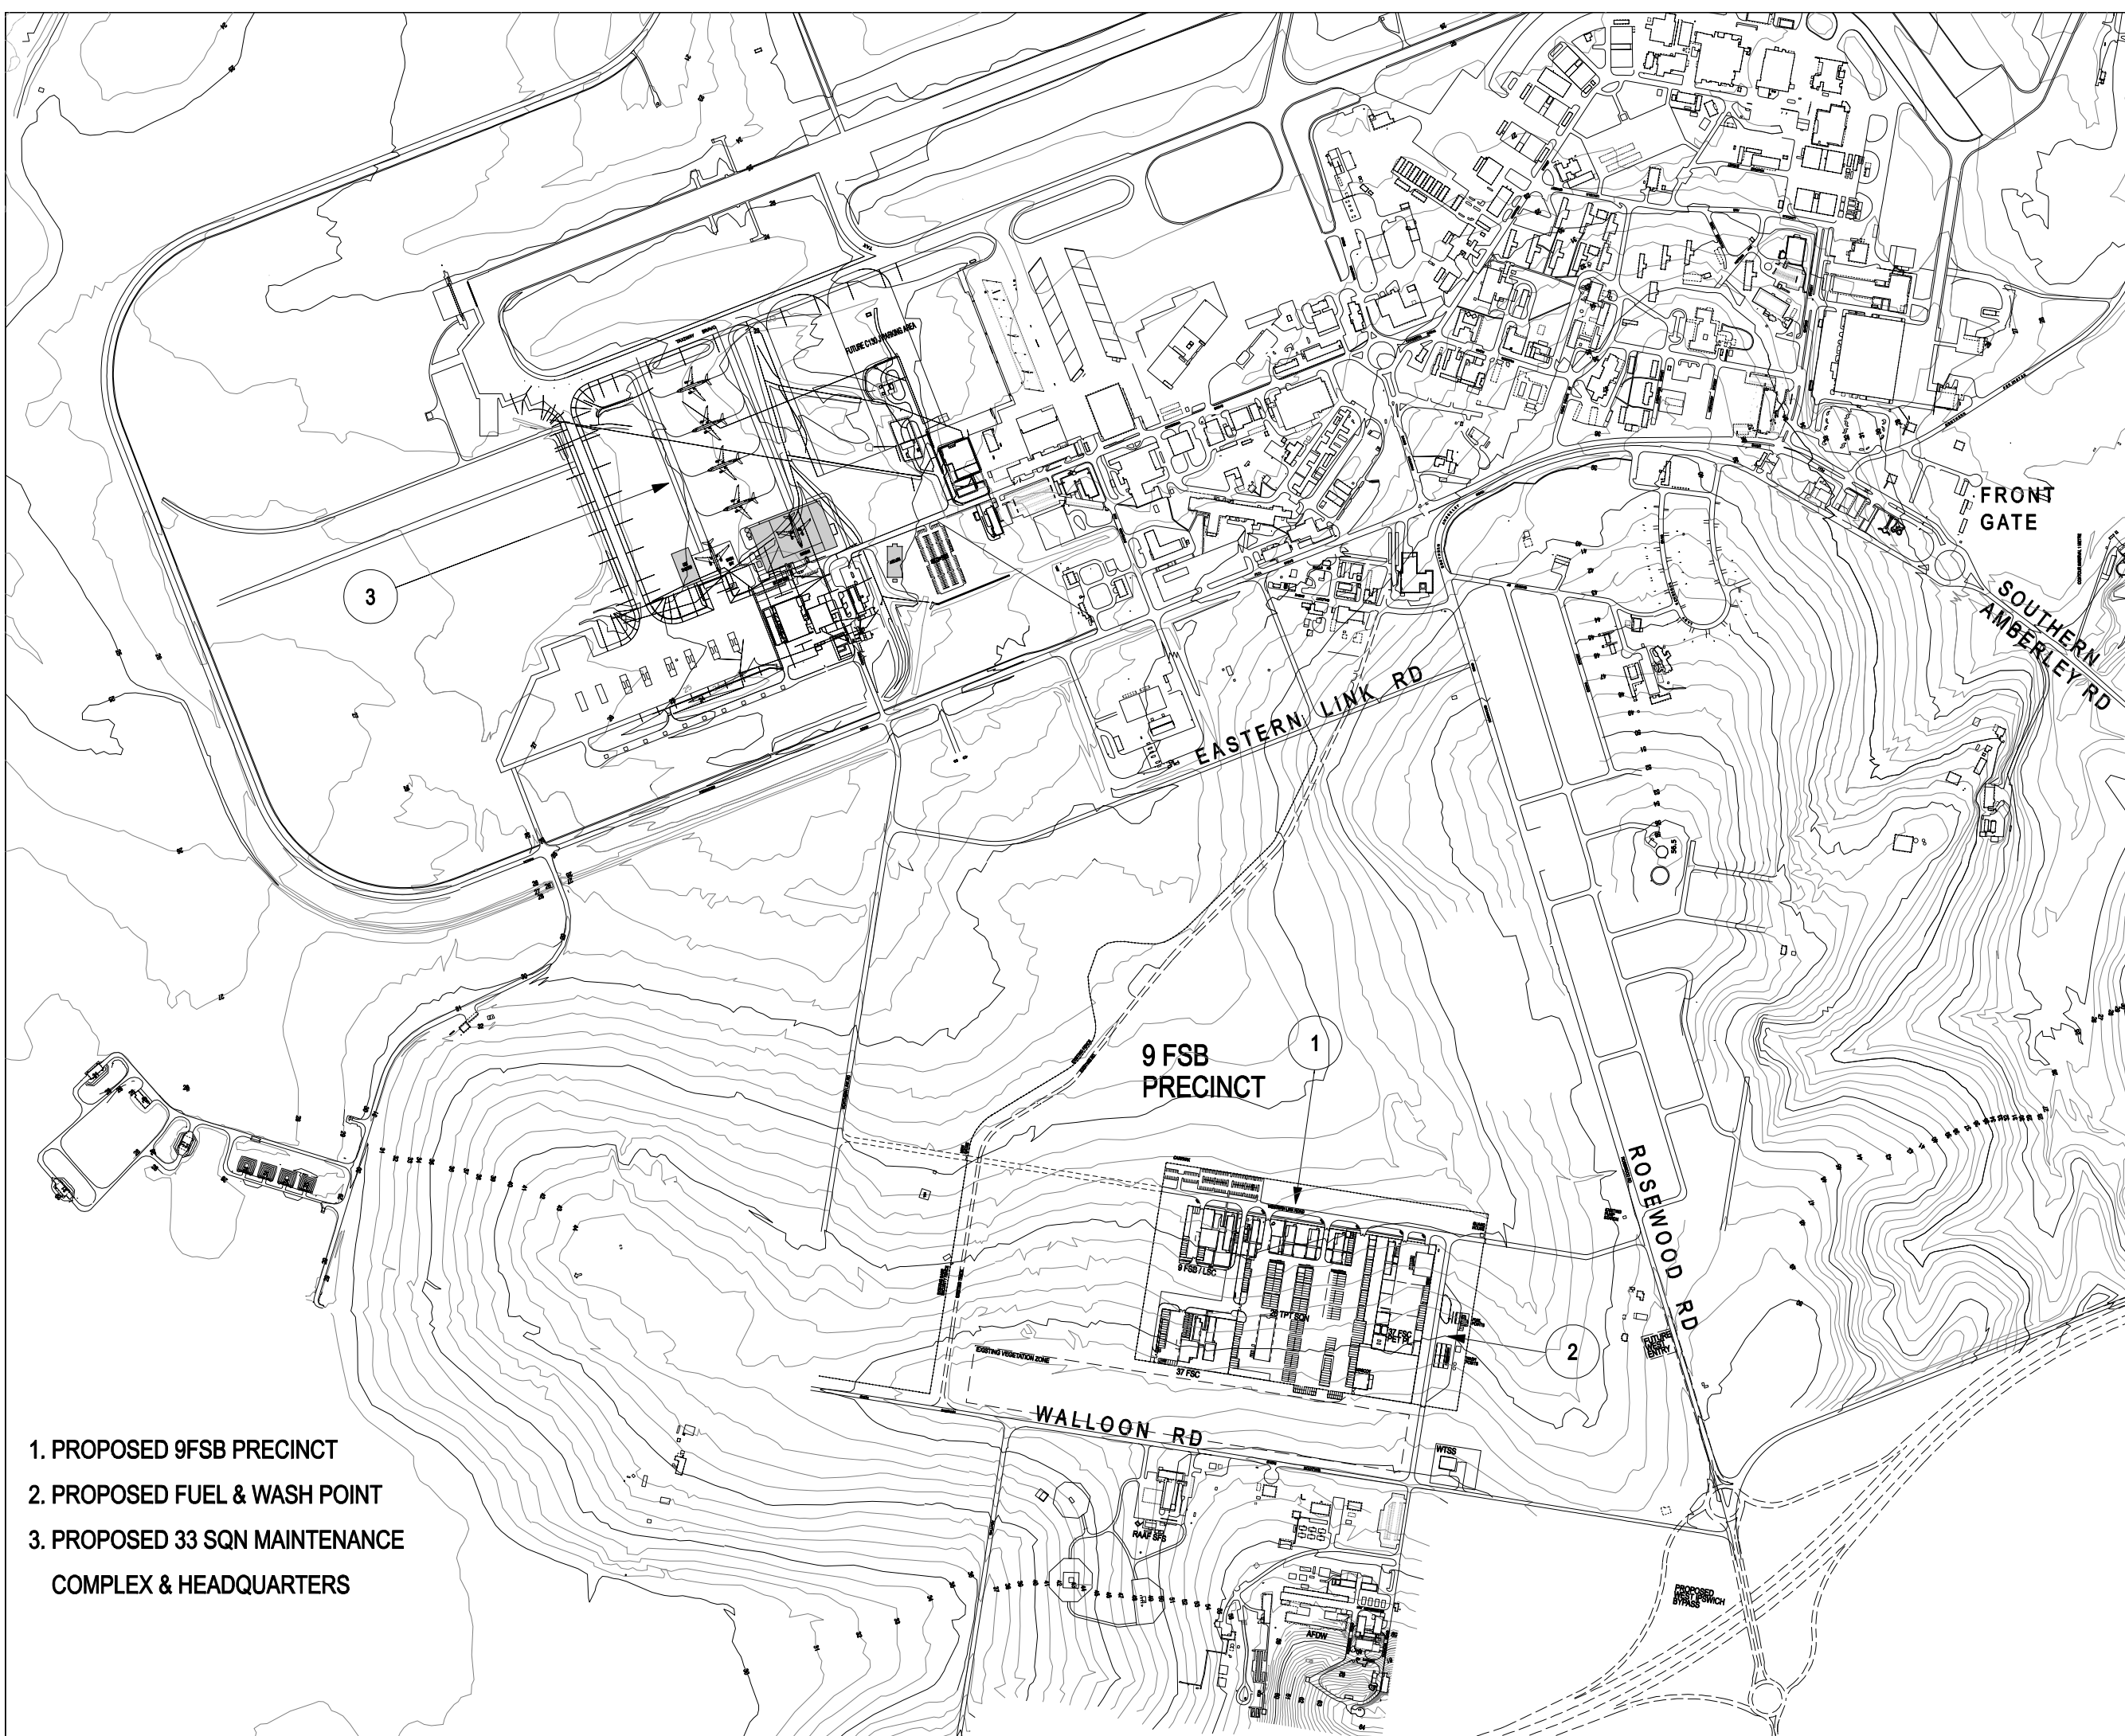

- 1. PROPOSED 9FSB PRECINCT
- 2. PROPOSED FUEL & WASH POINT
- 3. PROPOSED 33 SQN MAINTENANCE COMPLEX & HEADQUARTERS



CONSULTANT TEAM		
ARCHITECT	- BLIGH VOLLER NIELD	07 3852 2525
STRUCTURAL & CIVIL	- BORNHORST AND WARD	07 3013 4880
MECHANICAL & ELECTRICAL	- BASSETT	07 3371 8444
HYDRAULICS	- MCKENDRY REIN PETERSEN	07 3387 7888
LANDSCAPE ARCHITECT	- EDWY GILLESPIE	07 3225 0100
FIRE PROTECTION	- BASSETT	07 3371 8444
SECURITY & COMMUNICATIONS	- WEBB AUSTRALIA GROUP	07 3385 3722
BUILDING SURVEYOR	- PHILIP CHUN	07 3830 3489
WAREHOUSING	- MOVECORP	02 8247 7233
QUANTITY SURVEYOR	- WILDE AND WOOLLARD	07 3388 3050
ESD CONSULTANT	- THE TVS PARTNERSHIP	07 3831 2116

PROJECT: AMBERLEY STAGE 2 REDEVELOPMENT  
RELOCATION OF 9FSB

CLIENT: DEPARTMENT OF DEFENCE

DRAWING TITLE: PRECINCT LOCALITY PLAN

SCALE: 1:4000 @ B1, 1:10000 @ A3

DRAWN: AC/AL DATE PLOTTED: MAR 05

PROJECT NO: B040717 PROJECT: BASE

BUILDING	STATUS	DISCIPLINE	DWG NO	REVISION
STG	SD	A	A17	1

SEE PREVIOUS EDITIONS IN REFERENCE TO SOCIAL, ENVIRONMENTAL AND SAFETY INFORMATION ON THIS DRAWING  
COPYRIGHT: ALL RIGHTS RESERVED. THIS WORK IS COPYRIGHT AND CONTROLLED BY THE COMMONWEALTH OF AUSTRALIA. ANY REPRODUCTION OR COMMUNICATION OF THIS WORK IN ANY FORM OR BY ANY MEANS, WITHOUT THE EXPRESS WRITTEN PERMISSION OF THE COMMONWEALTH OF AUSTRALIA IS PROHIBITED. THIS WORK IS PROVIDED UNDER THE PROVISIONS OF THE COMMONWEALTH OF AUSTRALIA ACTS 1969 AND 1988.  
PROJECT NO: B040717, DRAWING NO: A17, DATE: 05/03/05