


A-A

B-B

UPPER FLOOR

GROUND FLOOR

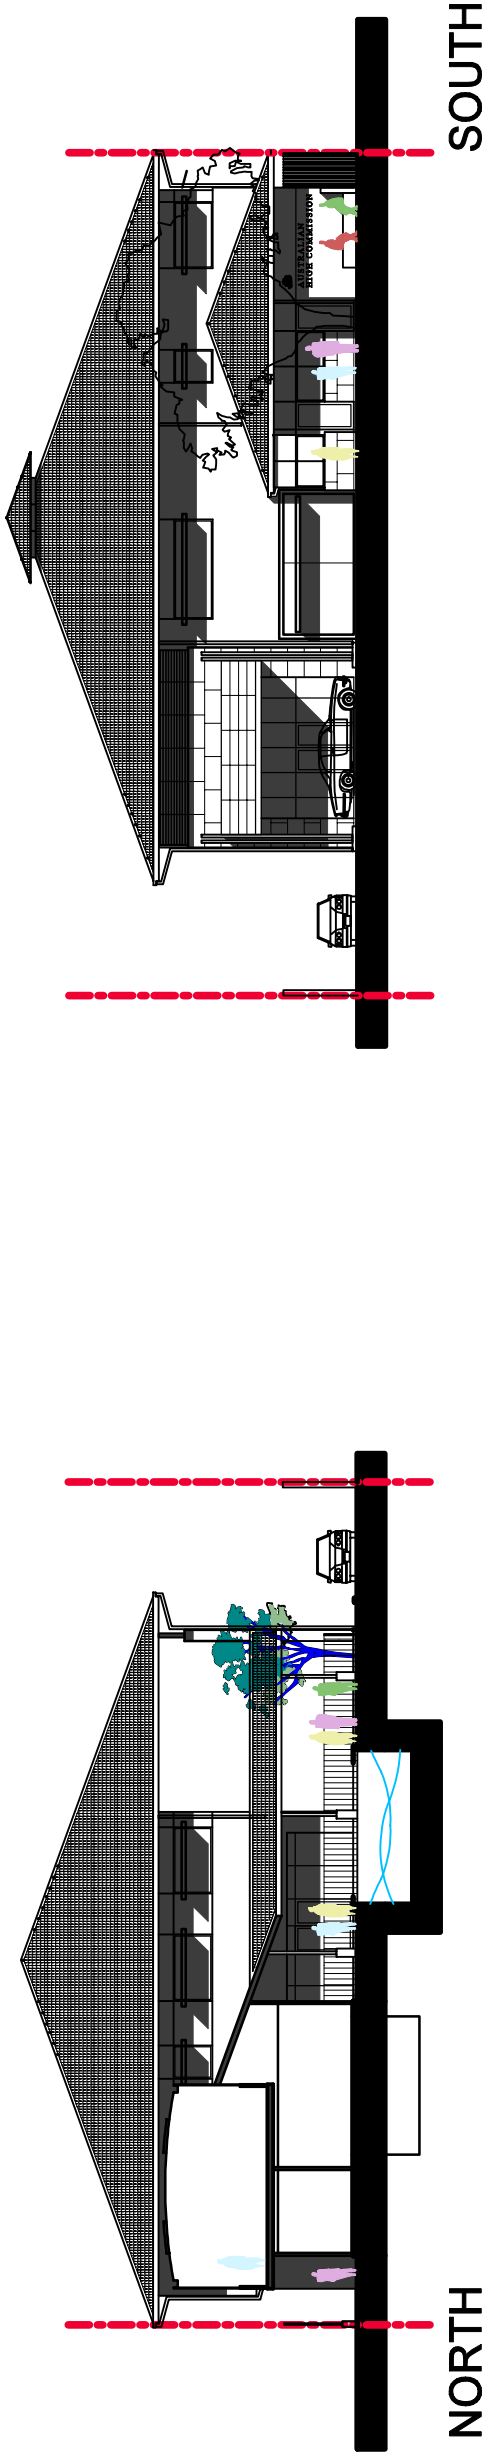

NORTH

SOUTH

SECTIONS AND ELEVATIONS



**CONSTRUCTION OF NEW CHANCERY
COLOMBO, SRI LANKA**

0m 5m 10m
Scale @ A4 1:400
March 2003