

PANCH SHEEL MARG

NEW CHANCERY SITE

ALTERNATE LOCATION SHOWN DOTTED


SHANTI PATH

NITI MARG

INTERIM CHANCERY SITE

INTERIM RECREATION CENTRE & NEW TOWNHOUSES SITE

- LEGEND**
- 01 EXISTING CHANCERY
 - 02 EXISTING SERVICE BLOCK
 - 03 STAFF APARTMENTS
 - 04 DOMESTIC QUARTERS
 - 05 EXISTING POWER HOUSE
 - 06 EXISTING RECREATION CENTRE
 - 07 HOUSE 8
 - 08 STAFF HOUSES
 - 09 HOM RESIDENCE
 - 10 TENNIS COURT & POOL
 - 11 INTERIM CHANCERY
 - 12 INTERIM RECREATION CENTRE
 - 13 NEW CHANCERY
 - 14 TOWNHOUSES

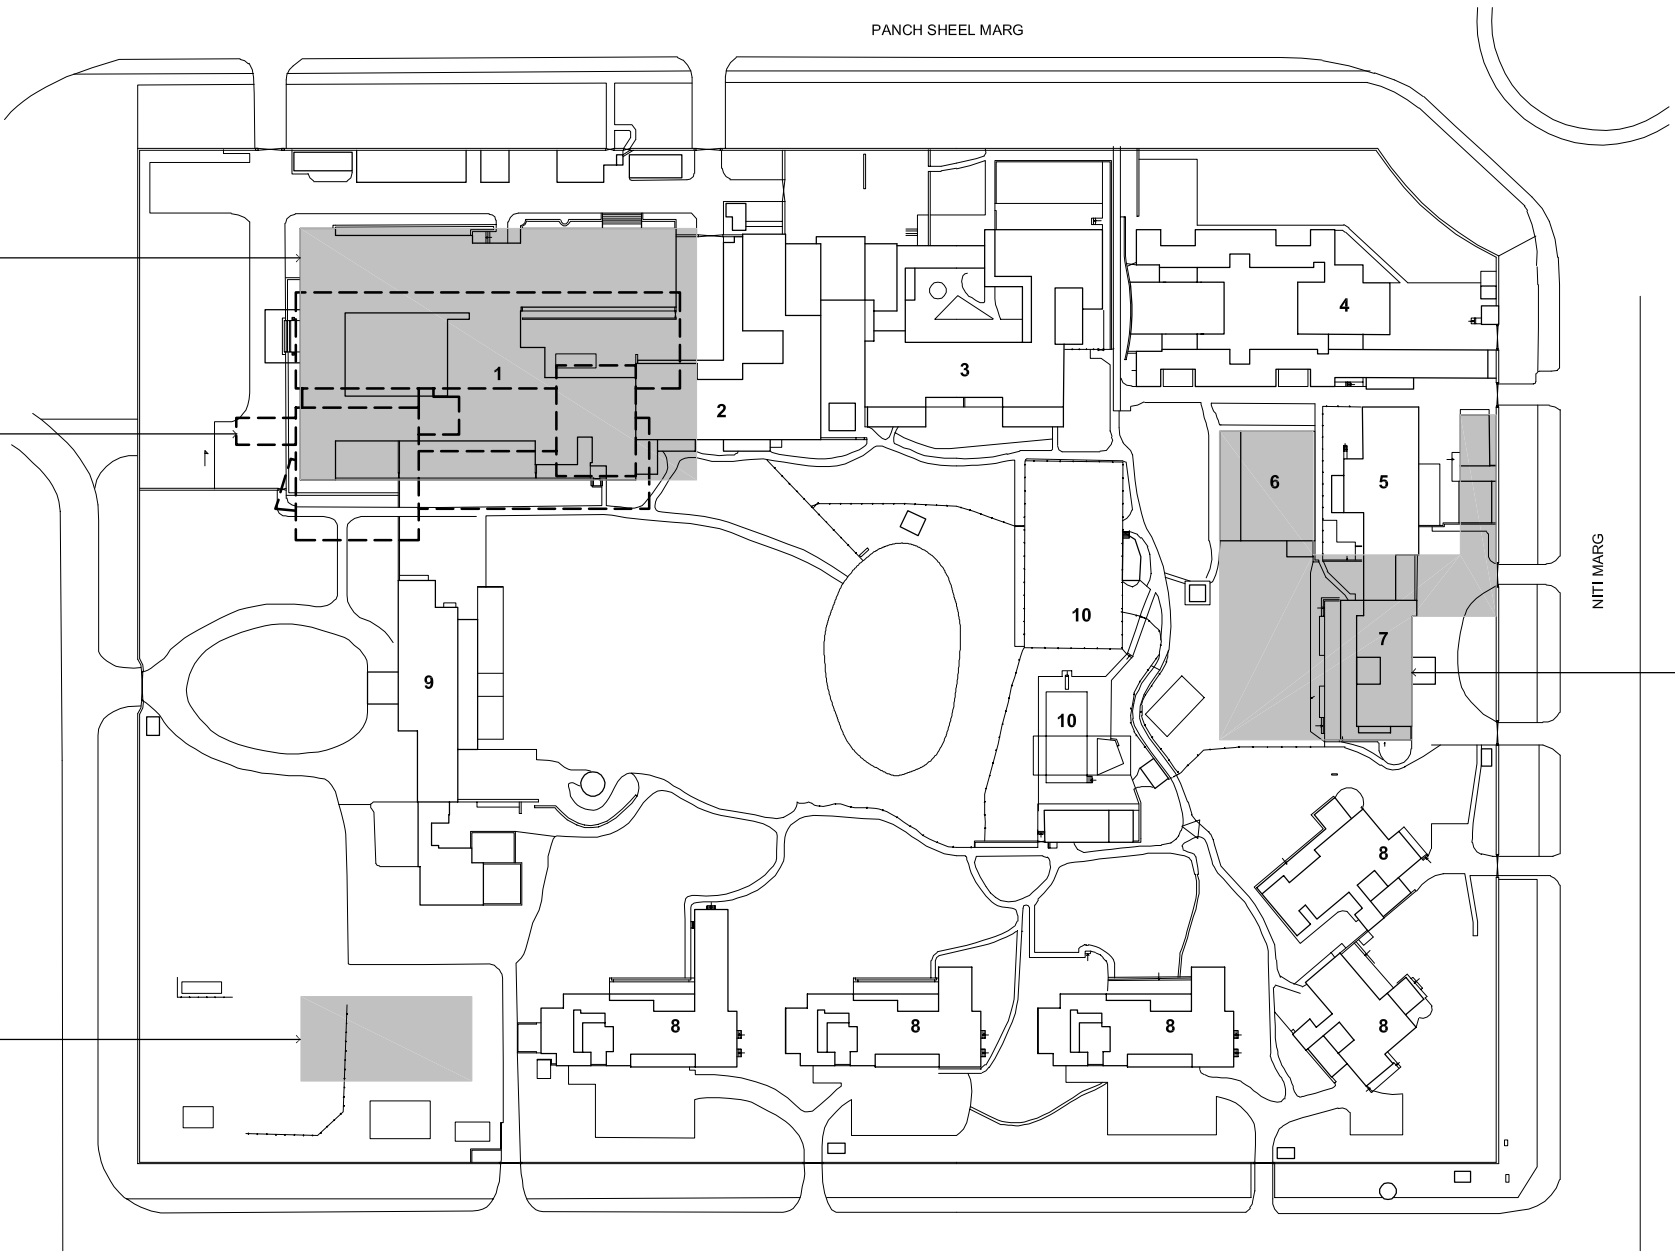

**SITE PLAN
CONSTRUCTION OF NEW CHANCERY
NEW DELHI, INDIA**

