



COUNTRY




LOCALITY



LEGEND

- 01 EXISTING GOLDEN VALLEY ENTRY
- 02 NEW LES / VISITOR PARKING
- 03 NEW SALLY PORT
- 04 NEW GUARDHOUSE
- 05 NEW FENCE
- 06 NEW COVERED WALK
- 07 EXISTING WATER FILTRATION TANK
- 08 EXISTING WATER FILTRATION BUILDING
- 09 NEW CLUB FACILITY WITH CHANGE ROOMS
- 10 NEW TENNIS COURT
- 11 EXISTING POOL
- 12 EXISTING PLAYGROUND
- 13 EXISTING HOM RESIDENCE
- 14 EXISTING INTERNAL DRIVE
- 15 NEW INTERNAL DRIVE
- 16 NEW 2 STORY CHANCERY
- 17 NEW PORTE COCHERE
- 18 NEW COVERED PARKING (14 SPACES)
- 19 NEW UNDERGROUND FUEL TANK
- 20 30 m SETBACK ZONE
- 21 NEW 2.7 m HIGH ANTI RAM WALL
- 22 NEW 2.7 m HIGH ANTI CLIMB WALL

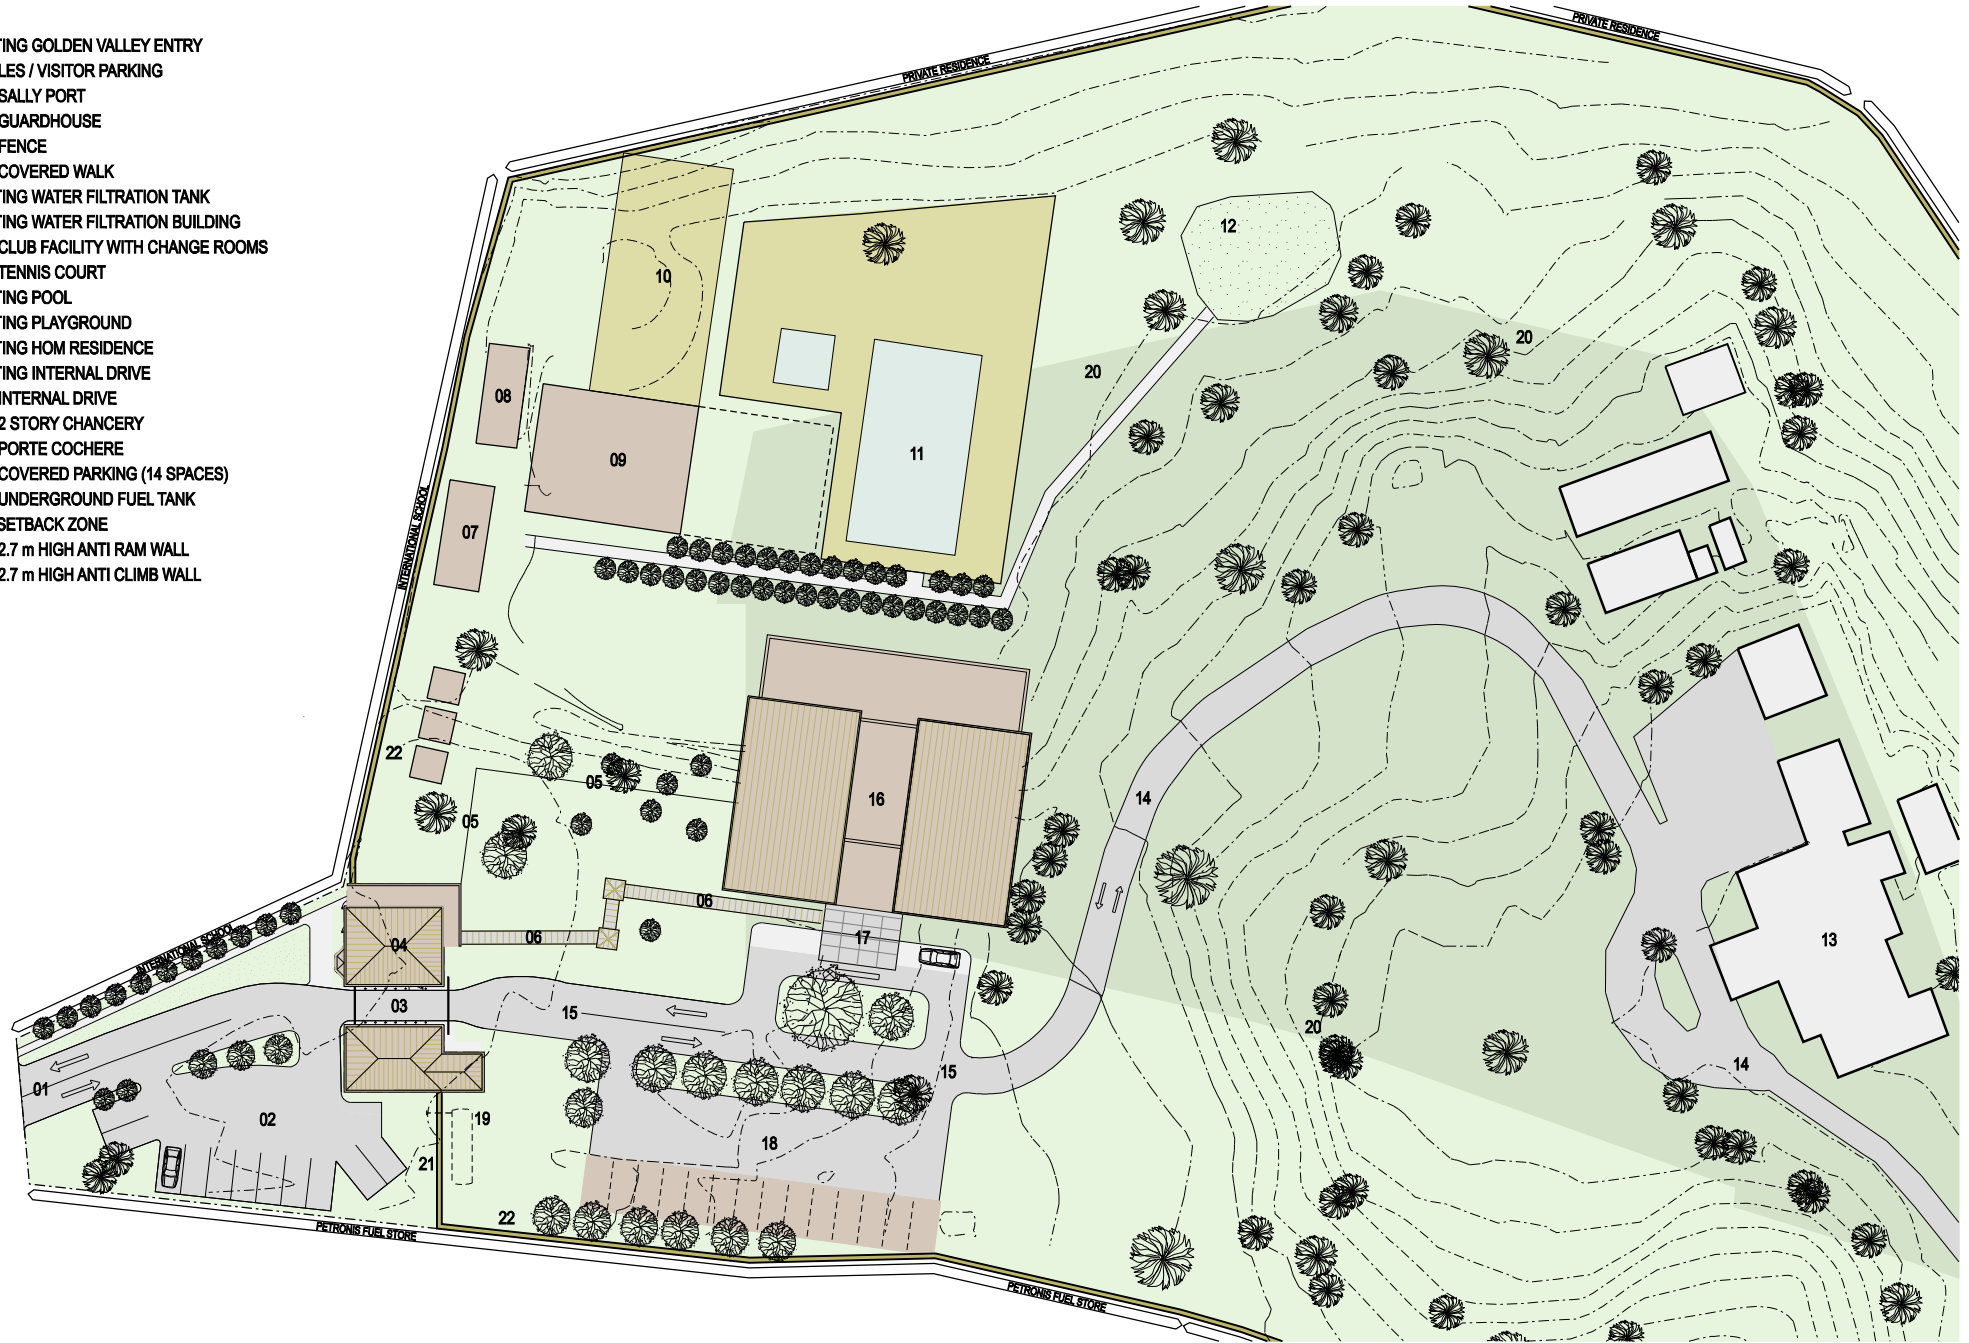

CONSTRUCTION OF NEW AUSTRALIAN CHANCERY  
RANGOON SITE PLAN

SCALE 1:750 @A4






- AusAID
- AFP
- DFAT
- DIMIA
- Shared Areas
- Service Areas



**CONSTRUCTION OF NEW AUSTRALIAN CHANCERY  
RANGOON**      **GROUND FLOOR PLAN**

SCALE 1:200 @A4



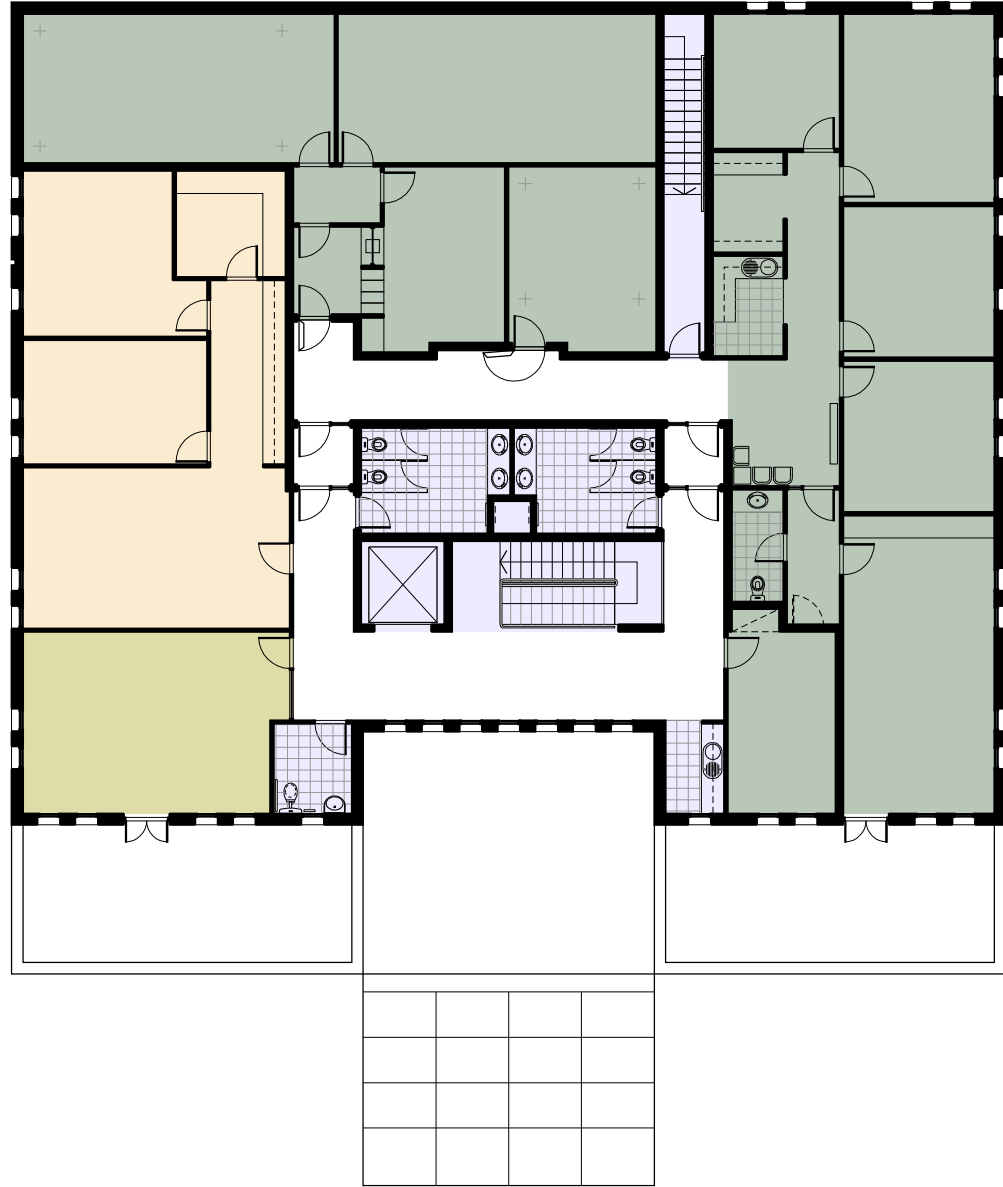

- AusAID
- AFP
- DFAT
- DIMIA
- Shared Areas
- Service Areas



**CONSTRUCTION OF NEW AUSTRALIAN CHANCERY  
RANGOON  
FIRST FLOOR PLAN**

SCALE 1:200 @A4





CONSTRUCTION OF NEW AUSTRALIAN CHANCERY  
RANGOON INDICATIVE PERSPECTIVE

NOT TO SCALE