




Cross Section

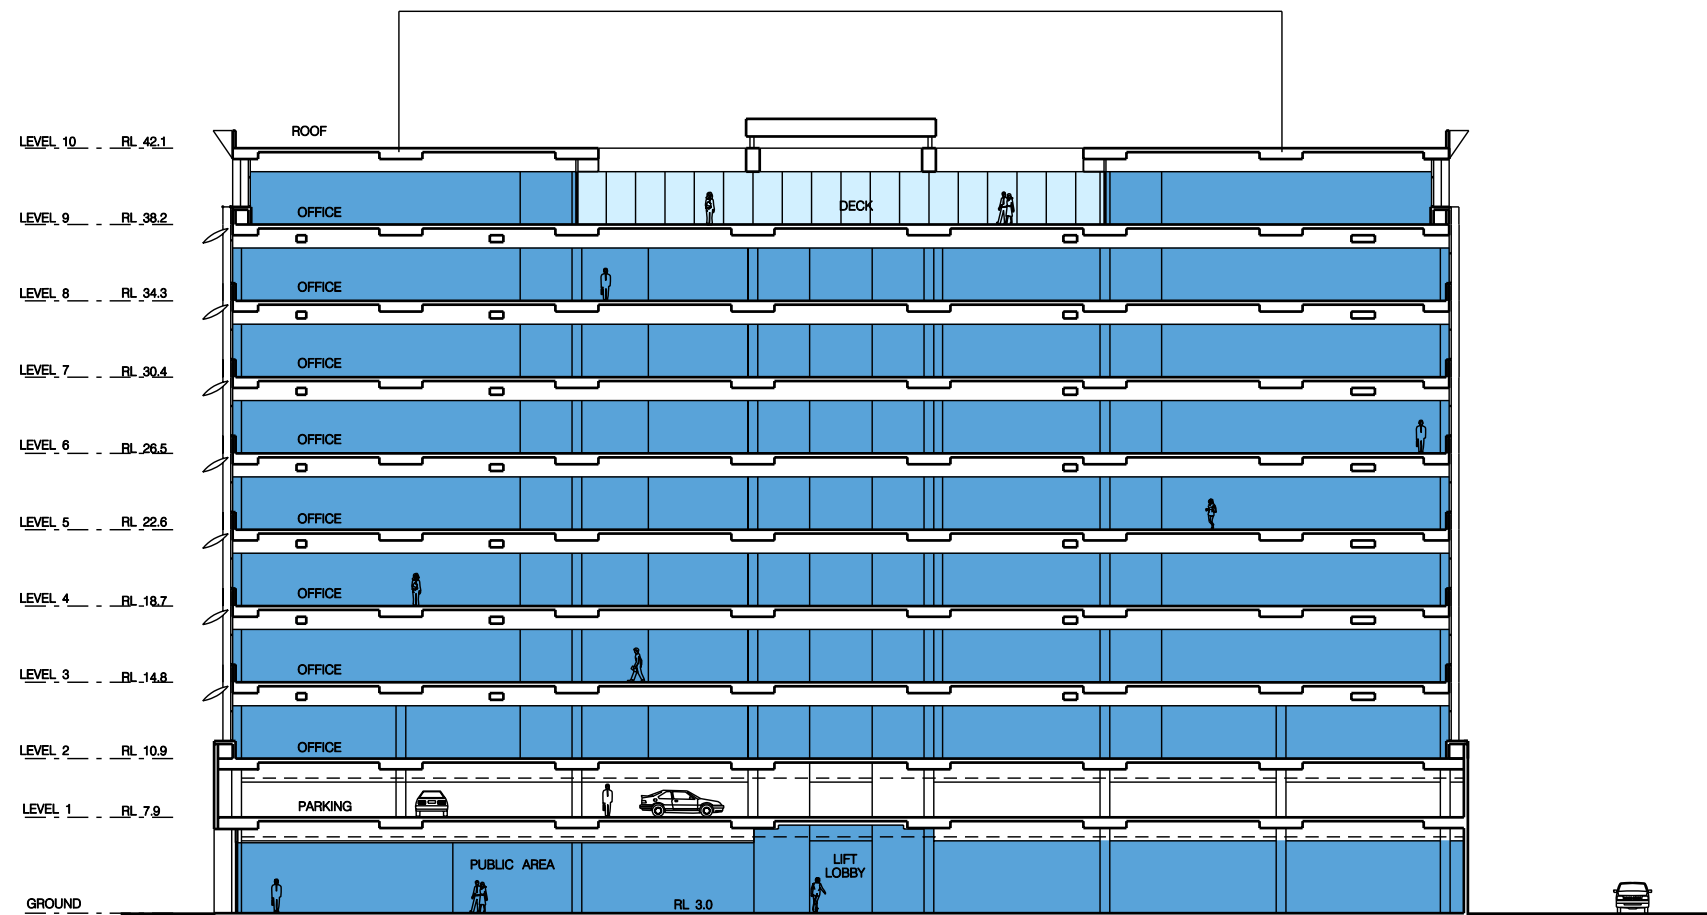

Longitudinal Section

architects

FITZGERALD BENNETT ARCHITECTS
Suite 203 52 Atchison Street, St. Leonards 2065
Tel: 9438 3088 fax: 9438 1588

client


Sydney Airports Corporation Limited

orientation

date

11.10.02

scale

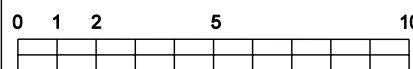

drawing

Sections

02-116 ACS SK 109

project

Proposed Office Building
Australian Customs Service
International Terminal Precinct
Sydney Airport.