


FLOOR PLANS

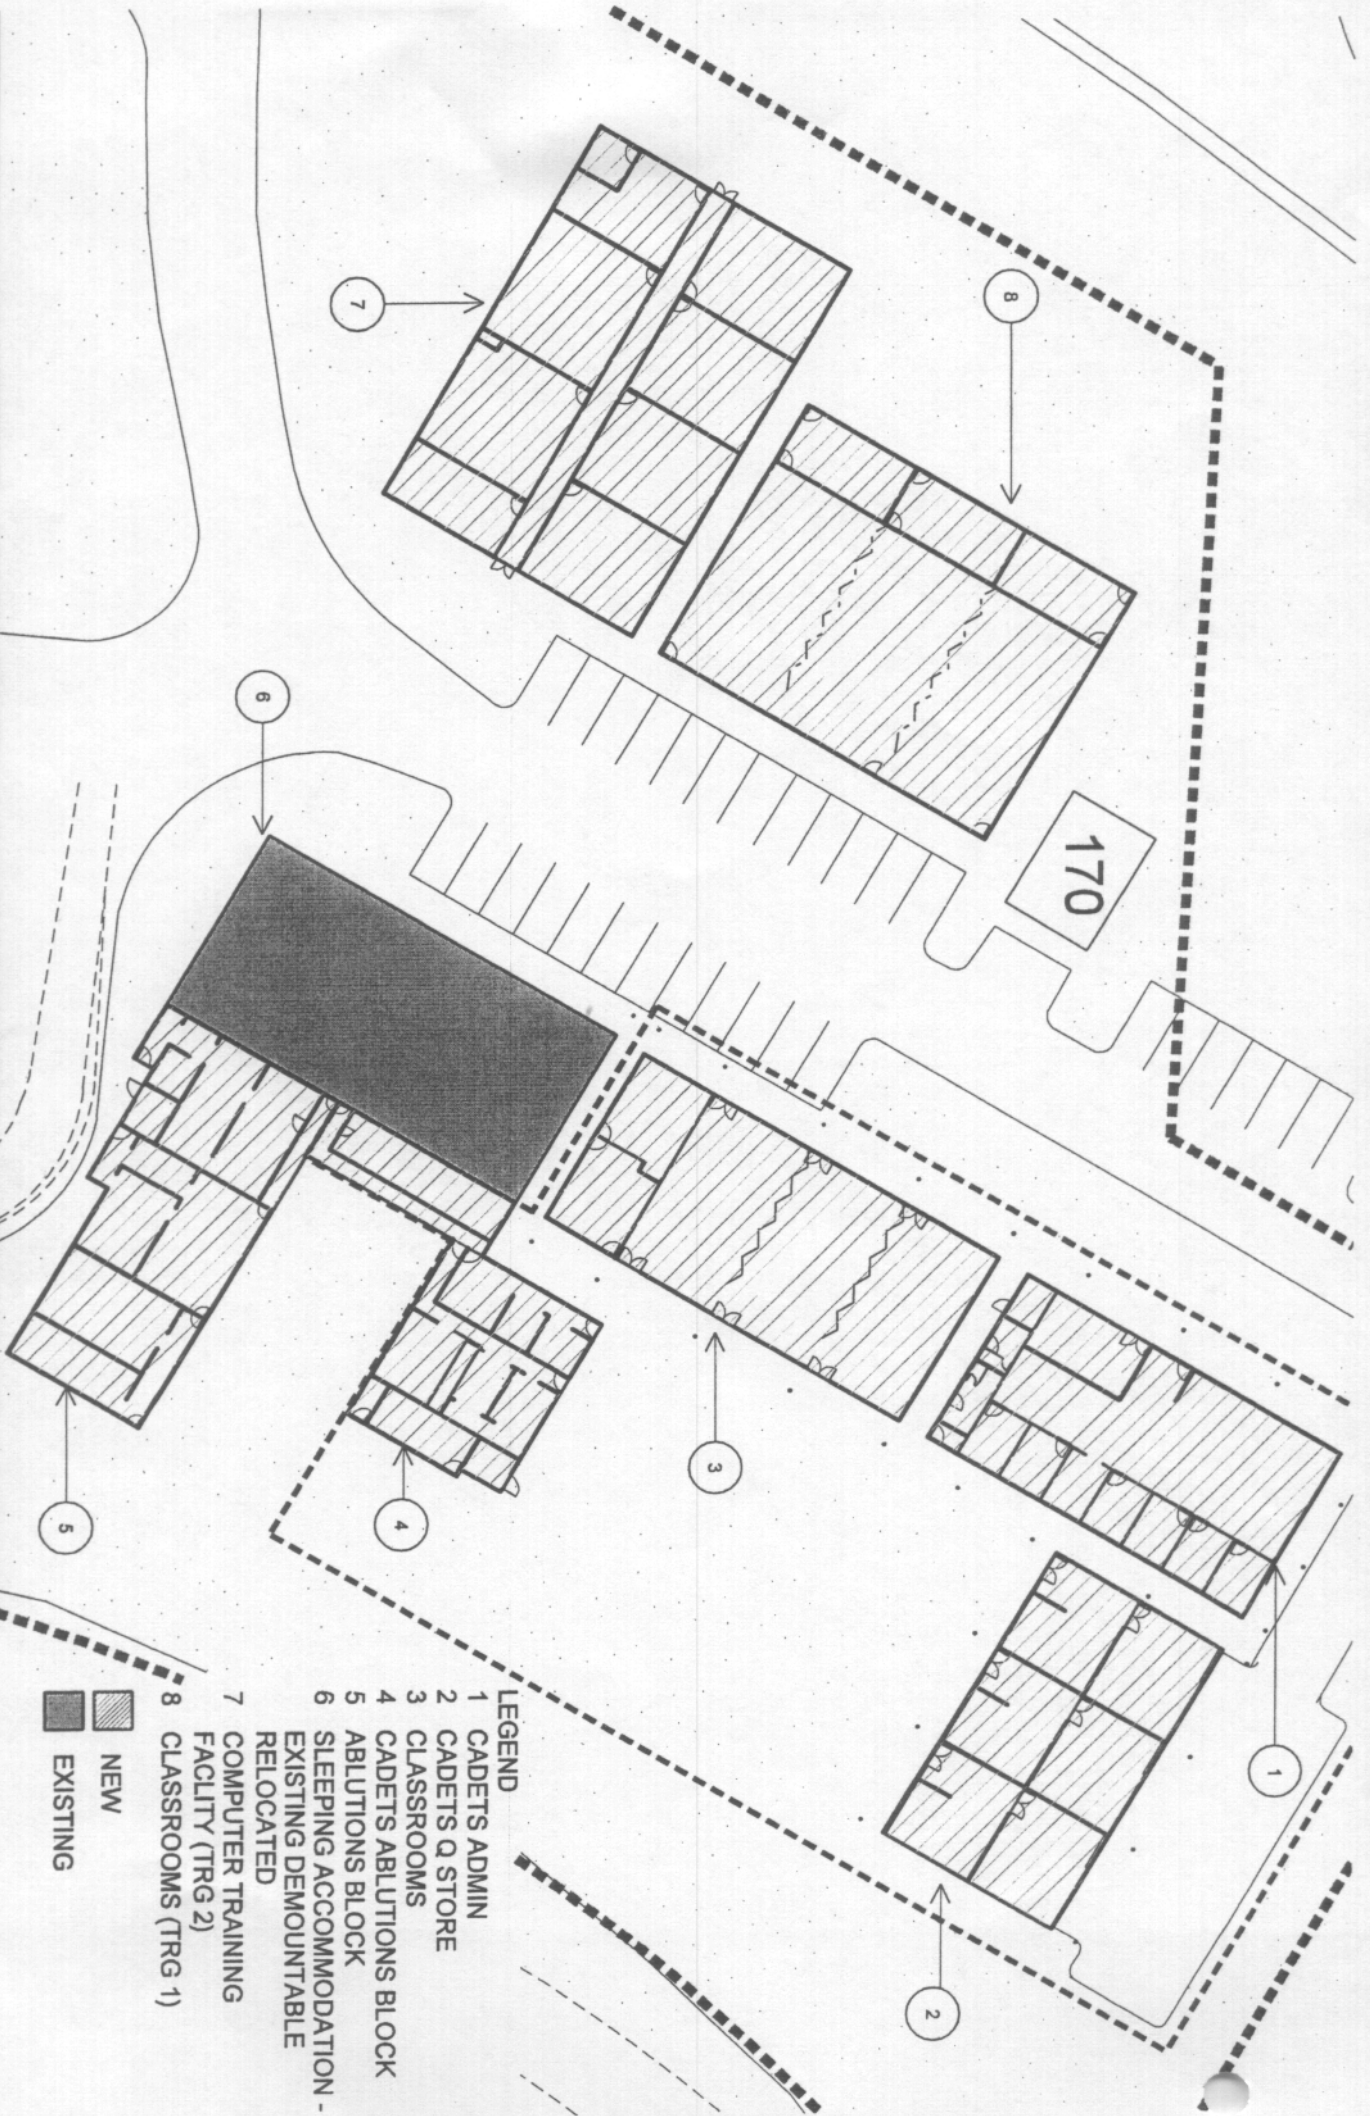

- LEGEND**
- 1 CADETS ADMIN
 - 2 CADETS Q STORE
 - 3 CLASSROOMS
 - 4 CADETS ABLUTIONS BLOCK
 - 5 ABLUTIONS BLOCK
 - 6 SLEEPING ACCOMMODATION - EXISTING DEMOUNTABLE RELOCATED
 - 7 COMPUTER TRAINING FACILITY (TRG 2)
 - 8 CLASSROOMS (TRG 1)
- EXISTING
 NEW

FIGURE 04 1:500 @ A4

