


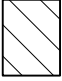
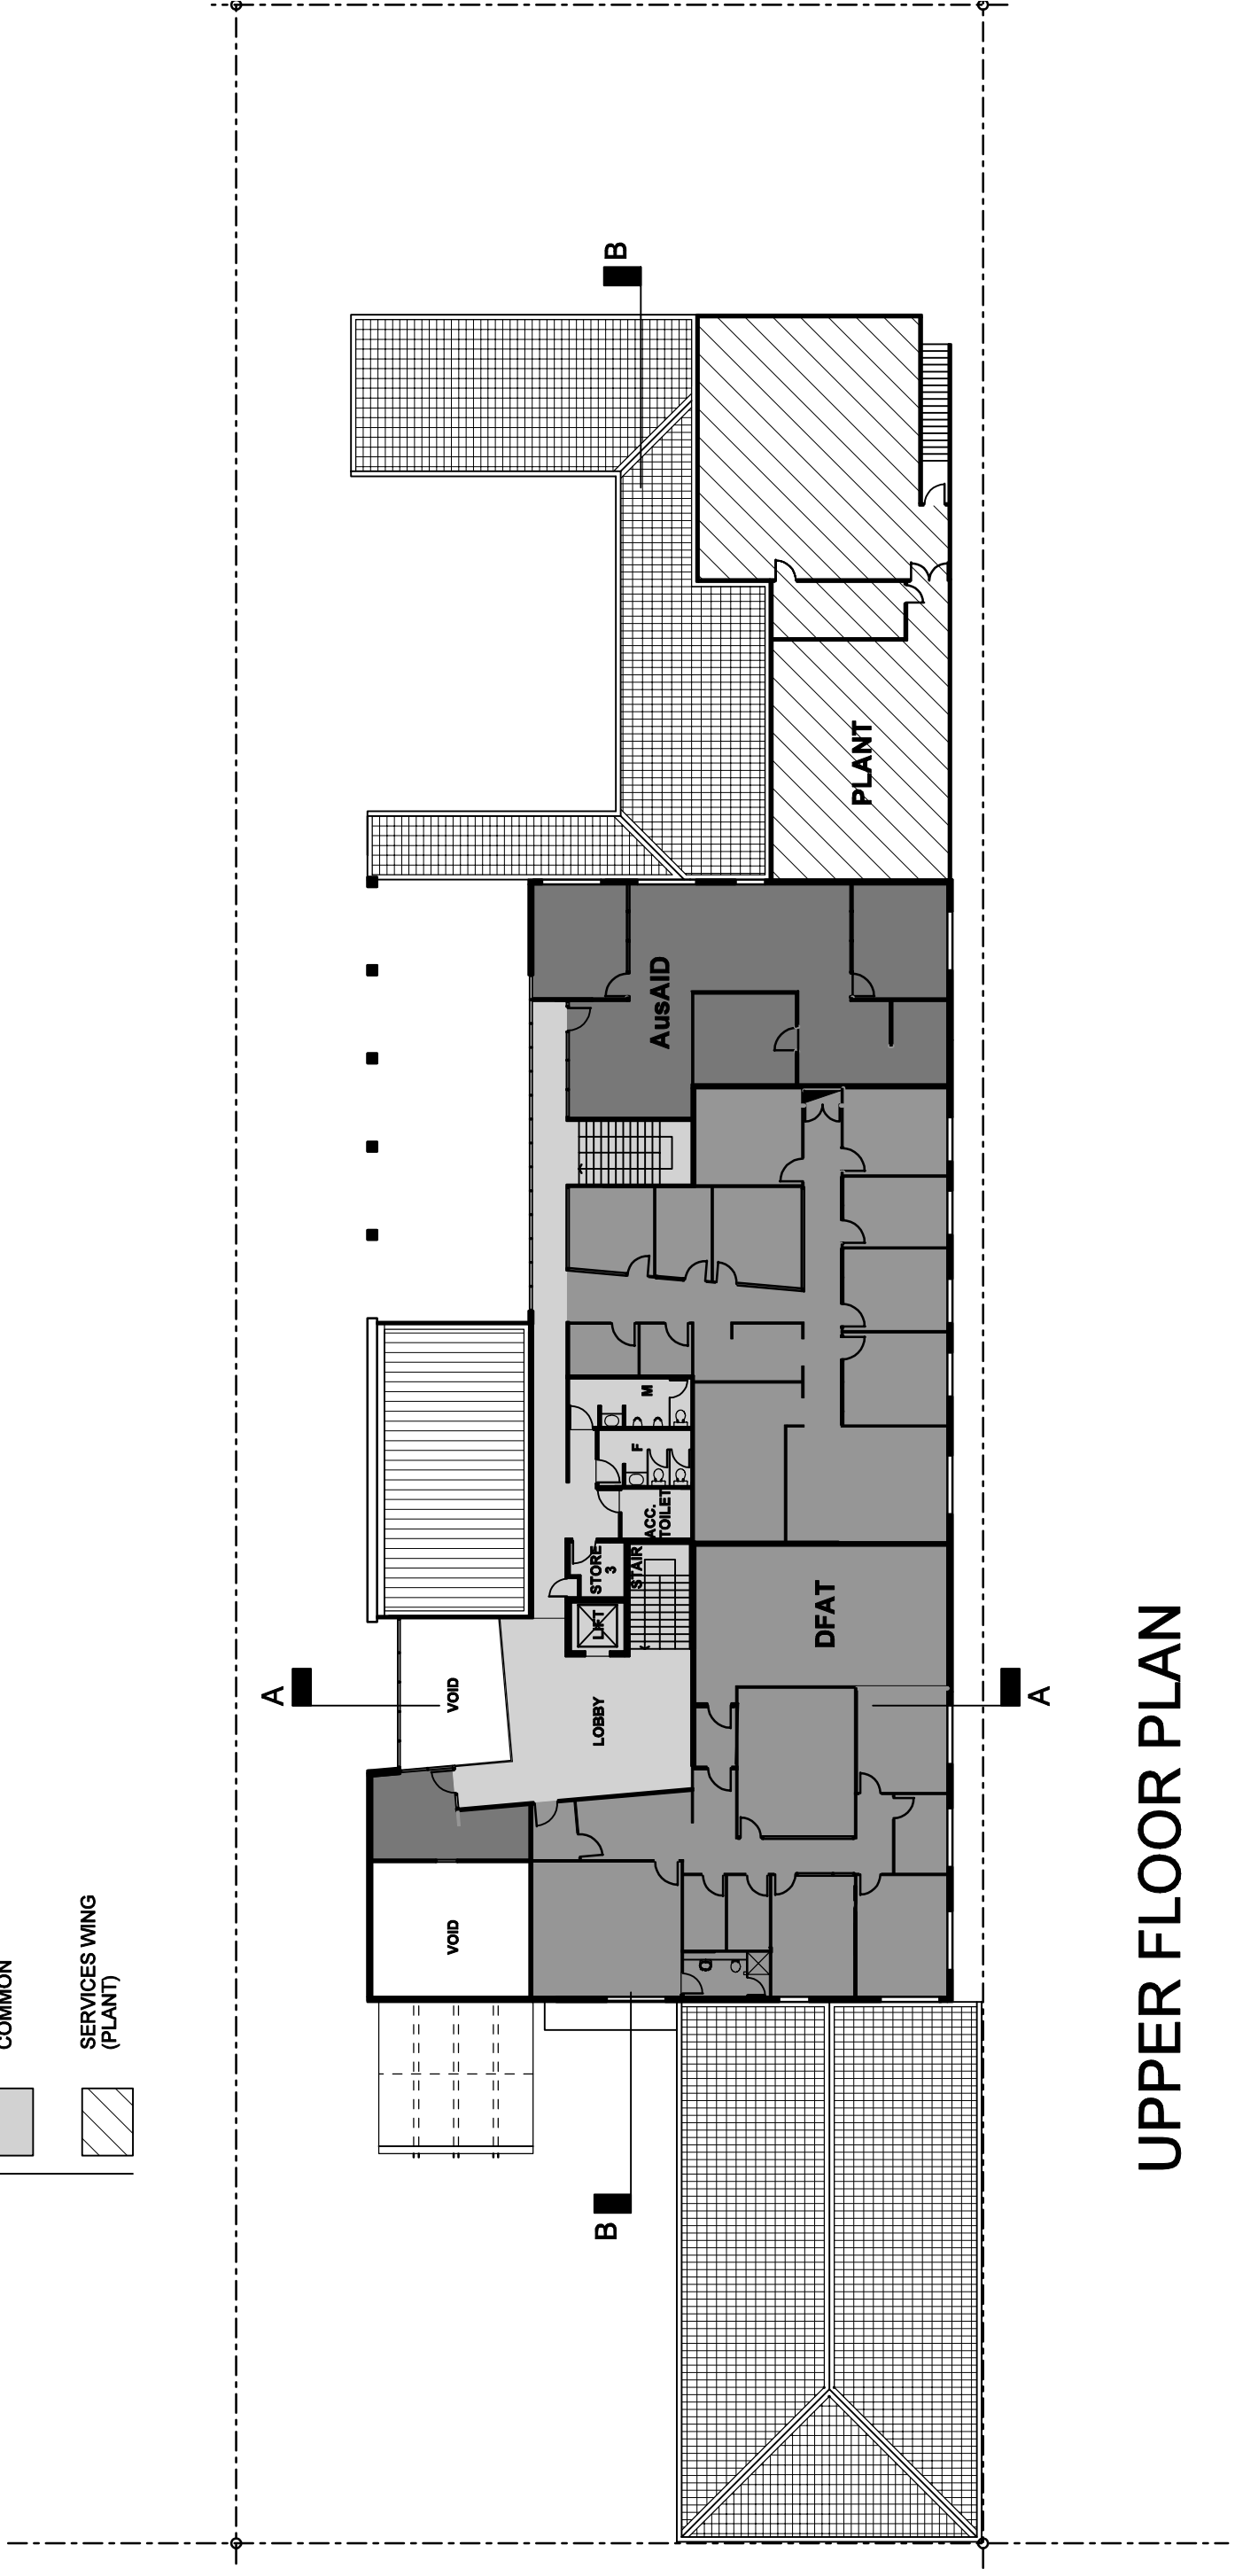


LEGEND

-  AUSTRALIAN AGENCY FOR INTERNATIONAL DEVELOPMENT (AusAID)
-  DEPARTMENT OF FOREIGN AFFAIRS AND TRADE (DFAT)
-  COMMON
-  SERVICES WING (PLANT)



UPPER FLOOR PLAN



CONSTRUCTION OF NEW CHANCERY  
COLOMBO, SRI LANKA

