


FLOOR PLANS

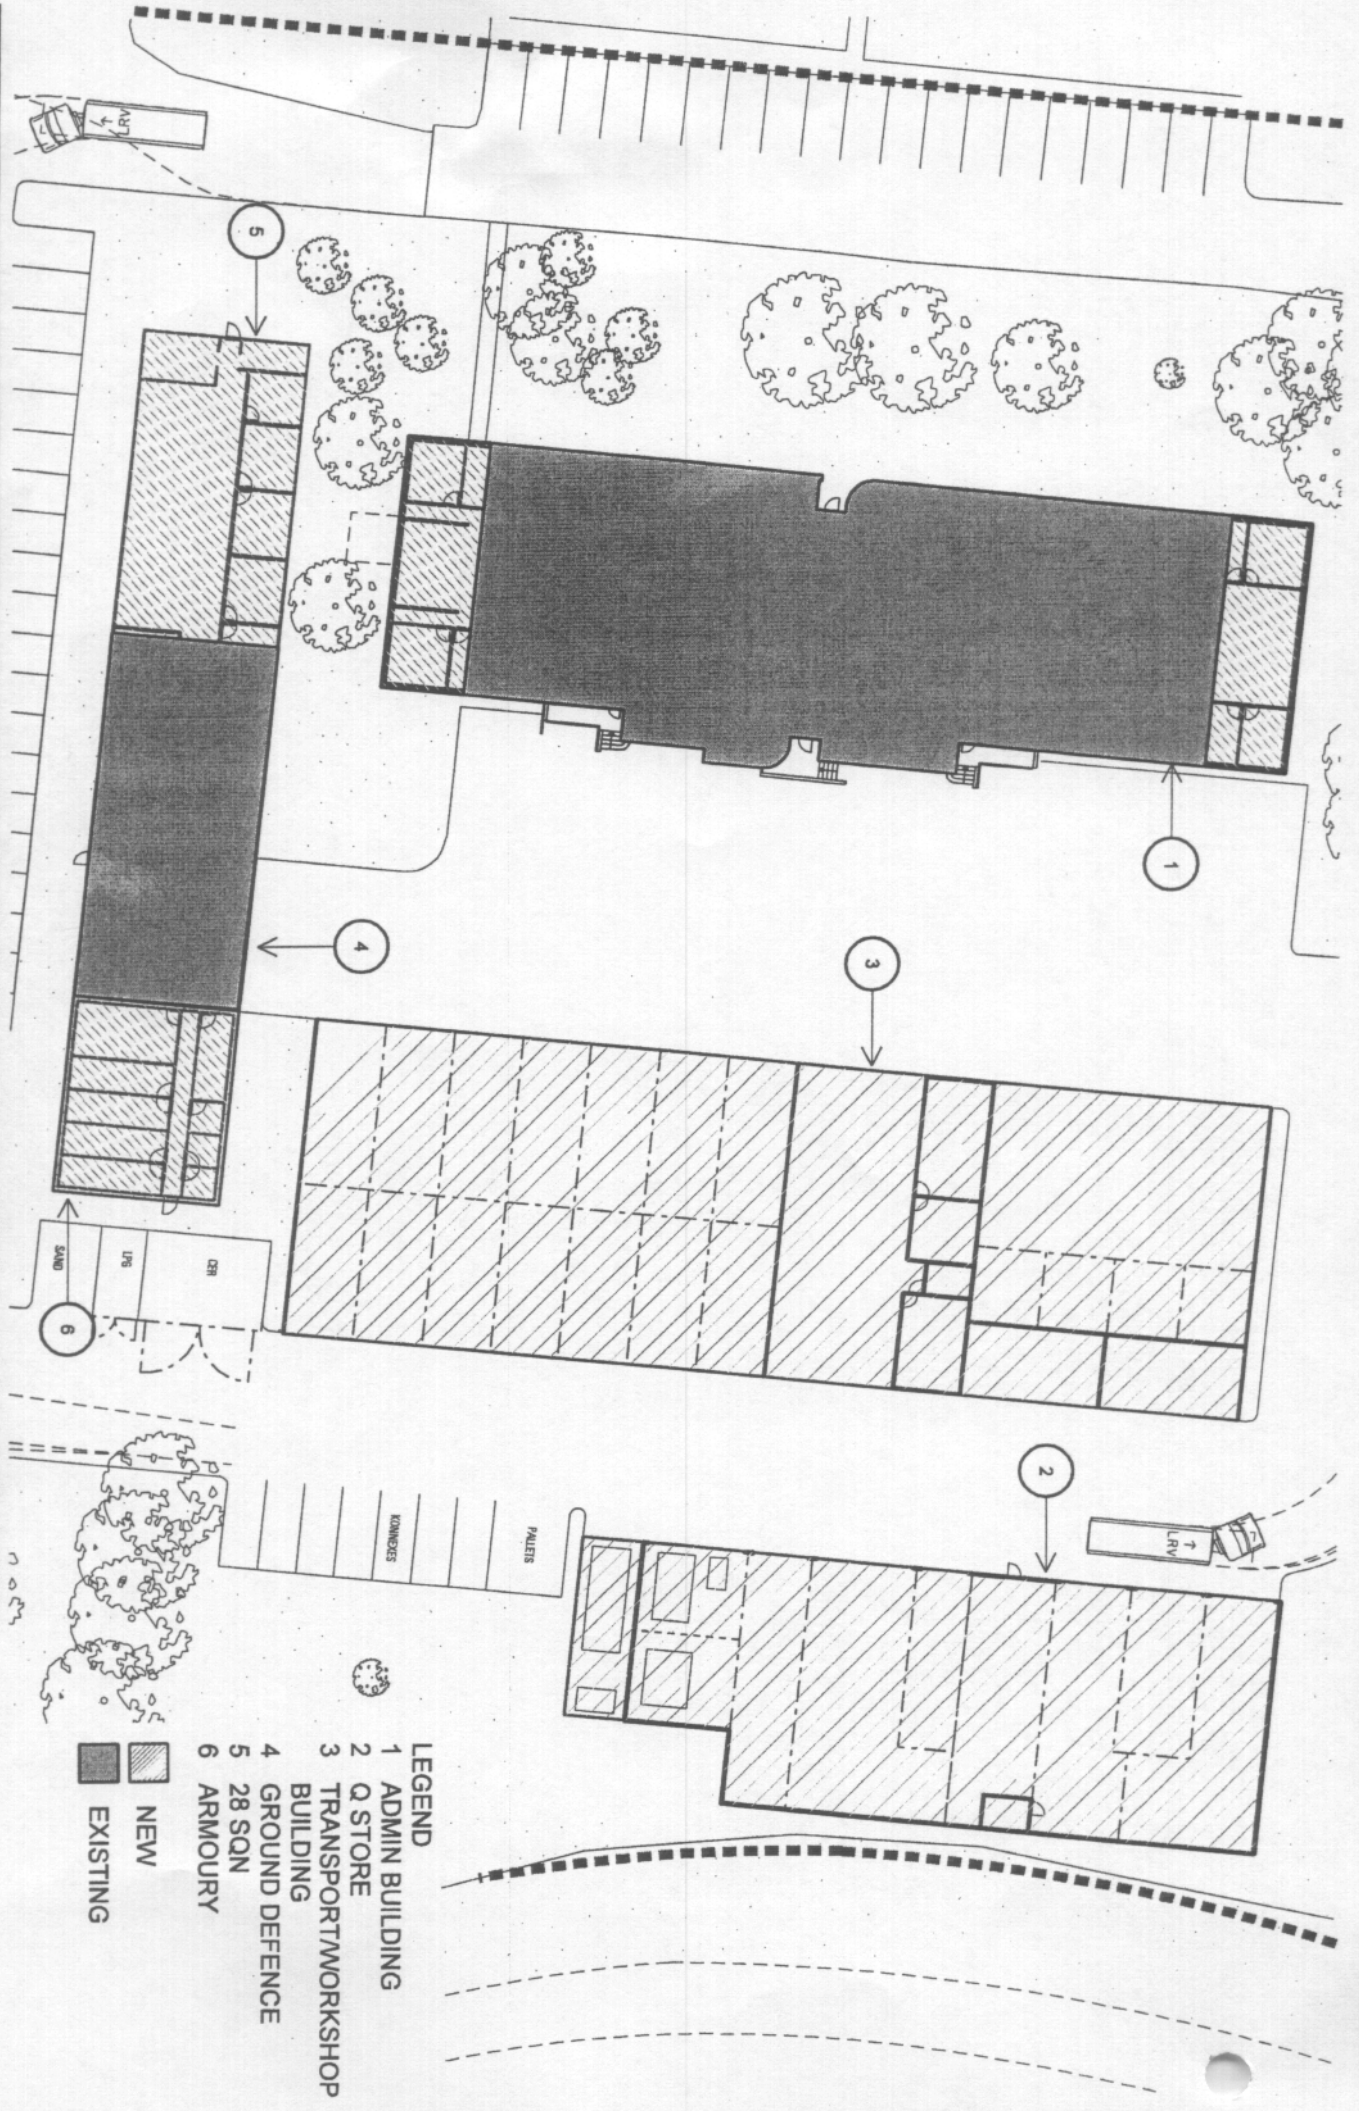

- LEGEND**
- 1 ADMIN BUILDING
  - 2 Q STORE
  - 3 TRANSPORTWORKSHOP BUILDING
  - 4 GROUND DEFENCE
  - 5 28 SQN
  - 6 ARMOURY
- NEW  
 EXISTING

FIGURE 05 1:500 @ A4

