


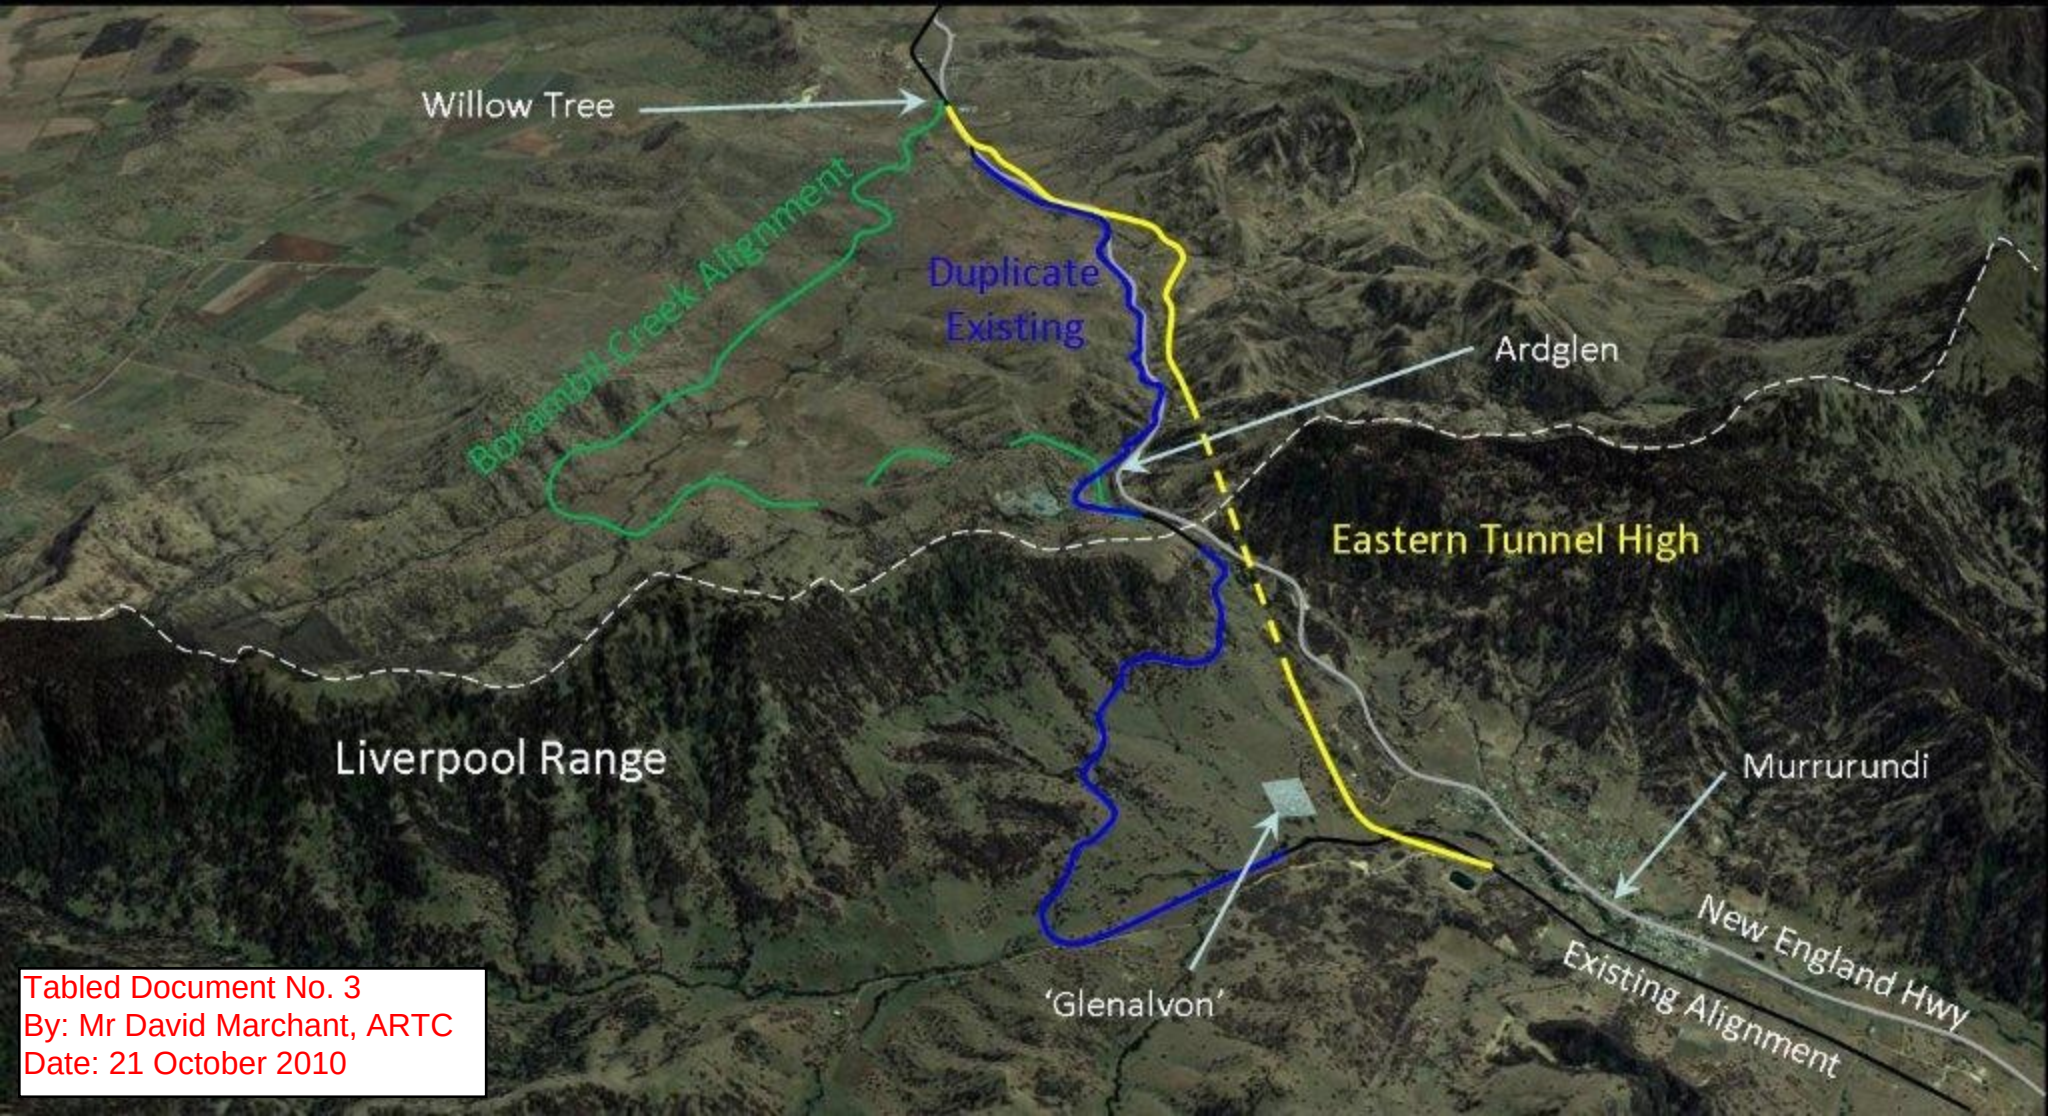

Willow Tree

Borambit Creek Alignment

Duplicate
Existing

Ardglen

Eastern Tunnel High

Liverpool Range

Murrurundi

'Glenalvon'

New England Hwy
Existing Alignment

Tabled Document No. 3
By: Mr David Marchant, ARTC
Date: 21 October 2010