


**TYPICAL MODULE**  
1 : 100



CONCEPT PLAN -  
ACCOMMODATION  
DEVELOPMENT  
FOR  
T.I.D.S.A.

PLAN - TYPICAL  
MODULE

Contractors to verify on site all dimensions, levels  
extent of work, etc., before commencing work or  
making shop drawings. Dimensions are in millimetres.

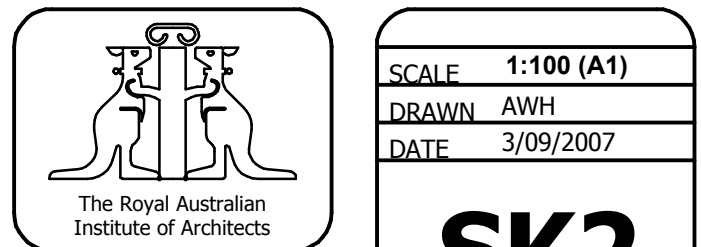

**0616**  
JOB NUMBER

SCALE 1:100 (A1)  
DRAWN AWH  
DATE 3/09/2007

**SK2**  
DRAWING NUMBER

CHECKED BY :  
APPROVED  
FOR ISSUE :