

Appendix 16



DRAWING NUMBER	PART NUMBER	DESCRIPTION	MATERIAL OR REMARKS	NO. OFF	DRAWN: S. A. GLASPER
----------------	-------------	-------------	---------------------	---------	----------------------


DATE: 08/05/2011

DEPARTMENT: E. S. F.


CHECKED: P. LEONARD

APPROVED:

ALTERATIONS

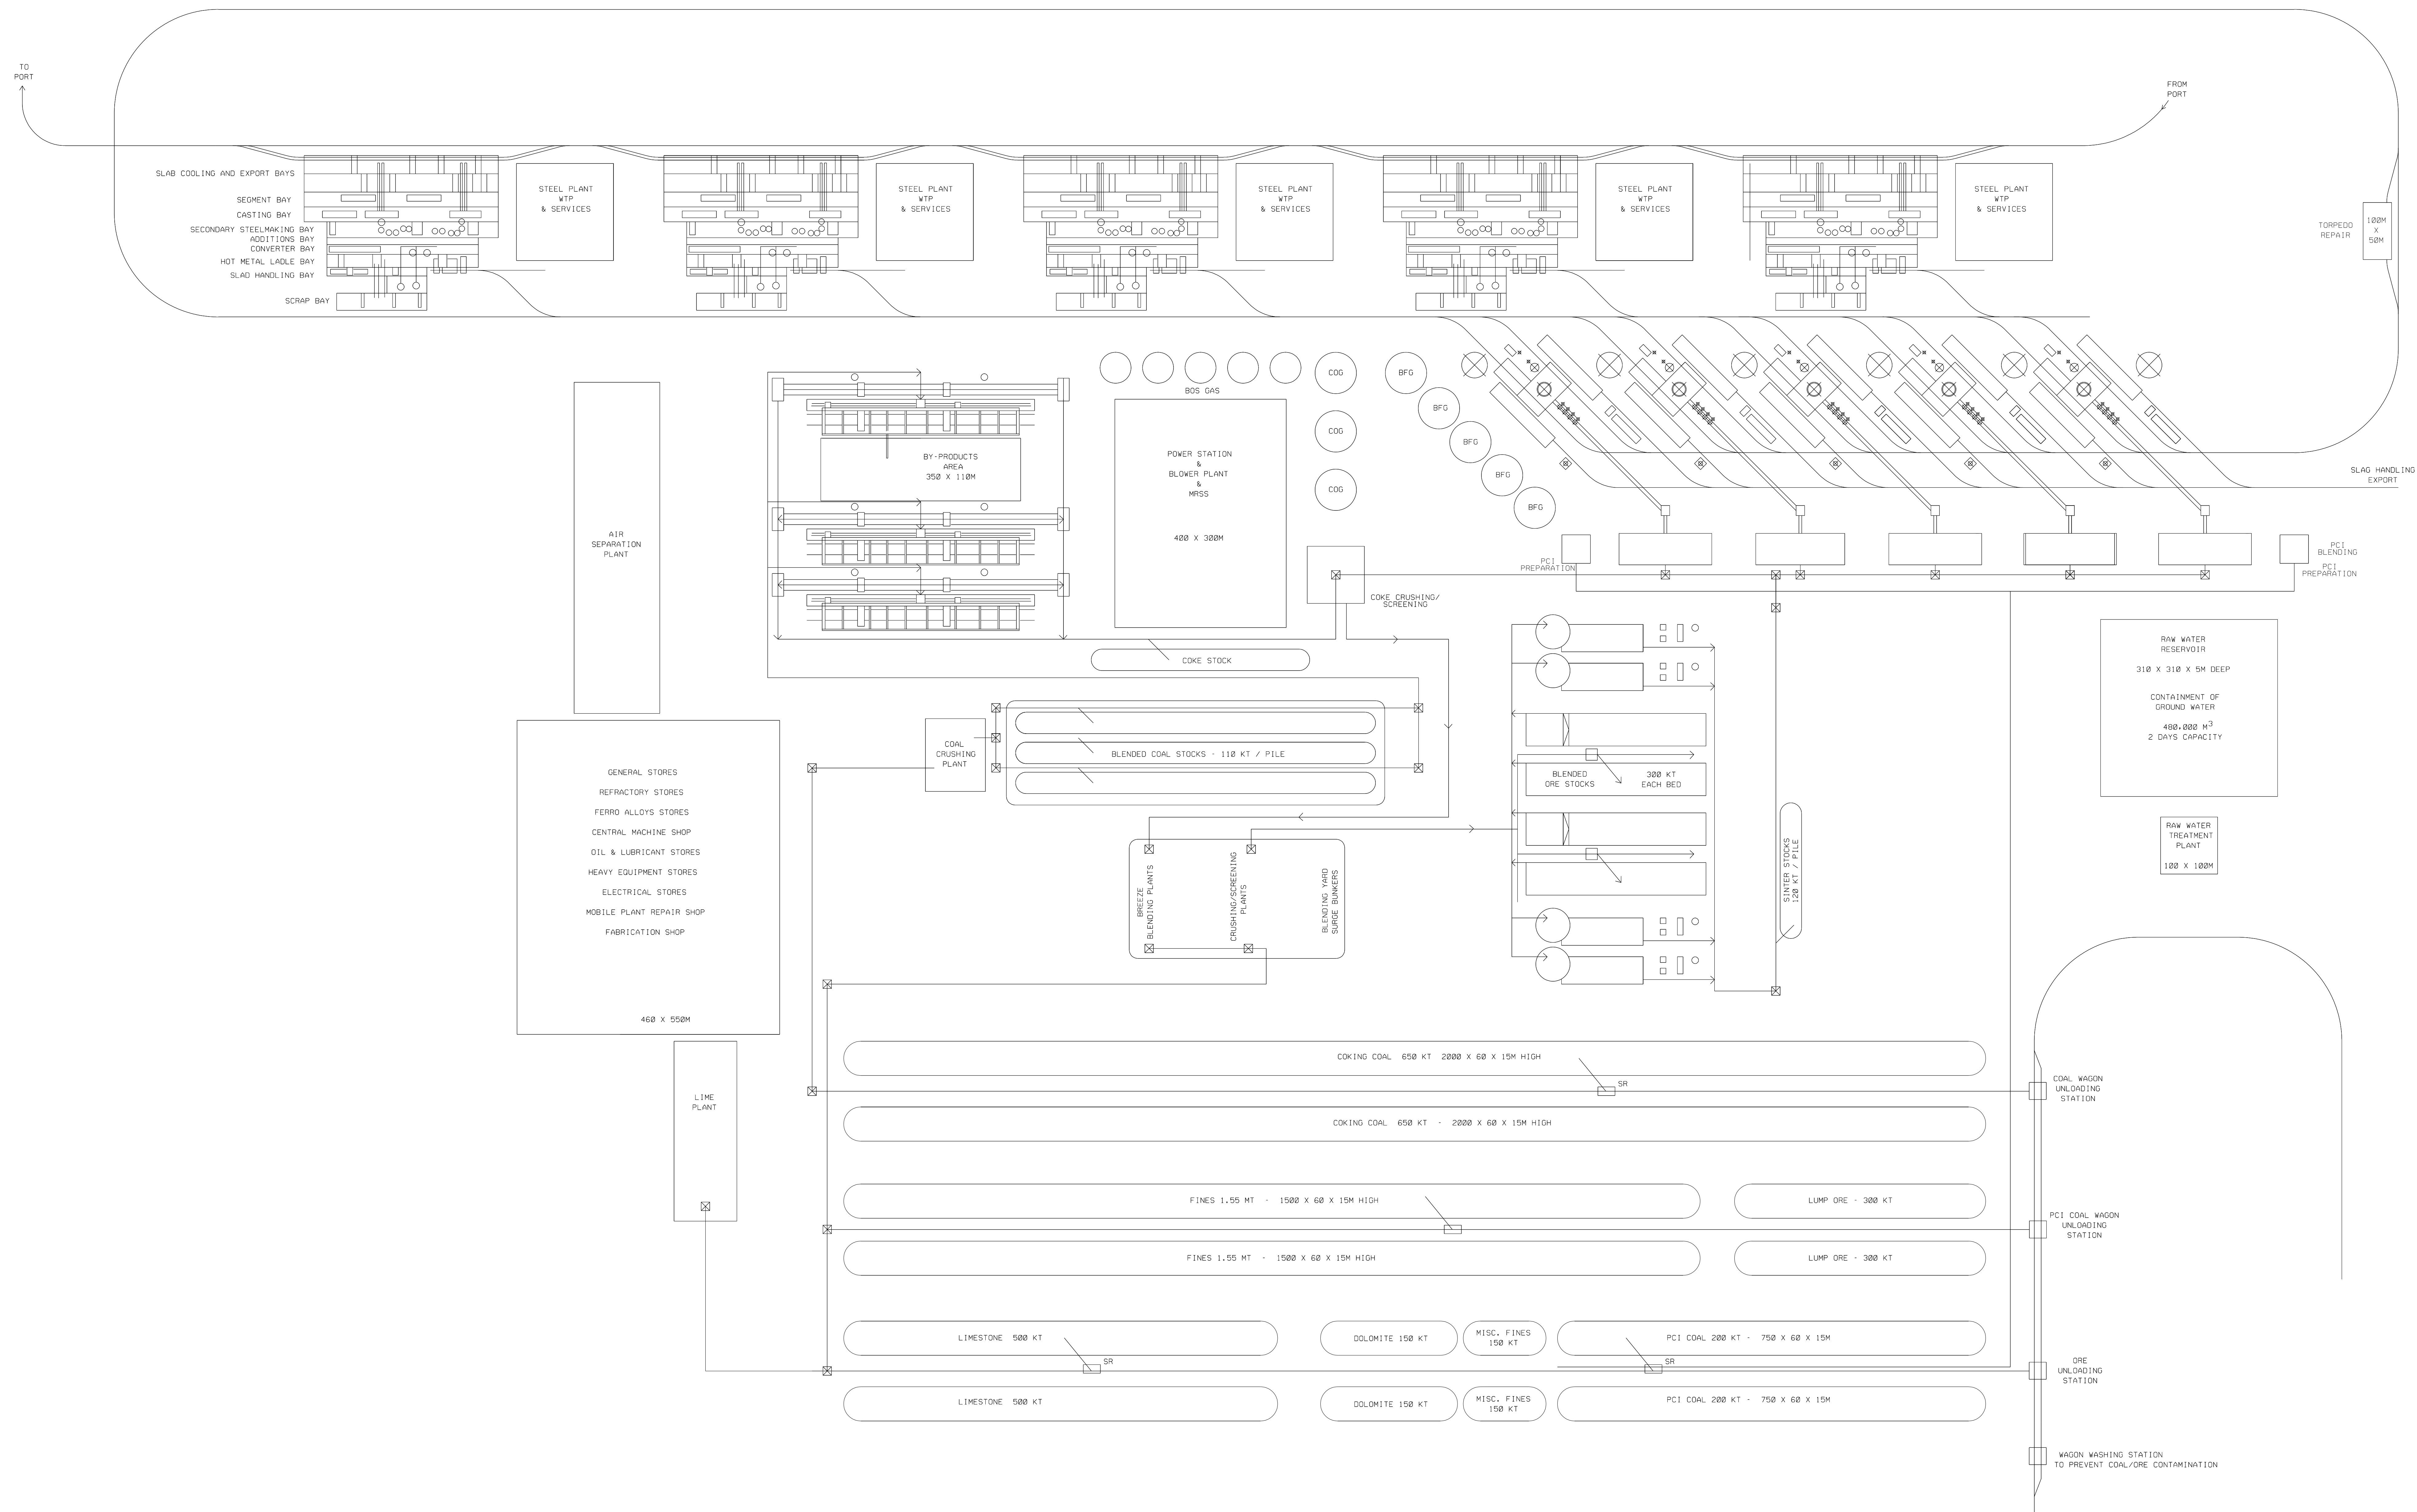

APPROXIMATE AREA OF
INTEGRATED STEELWORKS
686.5 HECTARES

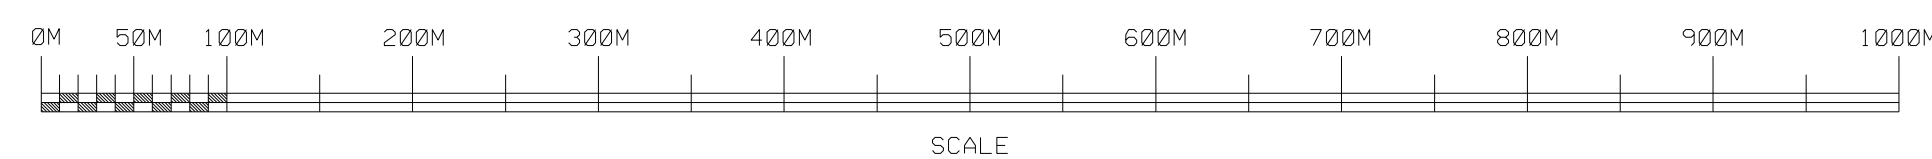

CONFIDENTIAL - TATA STEEL. THIS DRAWING IS THE PROPERTY OF CORUS UK LIMITED. ITS CONTENTS ARE CONFIDENTIAL AND NOT BE COPIED OR DISCLOSED OUTSIDE CORUS UK LIMITED. WITHOUT WRITTEN PERMISSION. THIS DRAWING MUST ONLY BE USED FOR THE PURPOSES FOR WHICH IT IS SUPPLIED COPYRIGHT AND DESIGN RIGHT TATA STEEL © 2011	TITLE PROJECT IRON BOOMERANG DRAFT STEELMAKING COMPLEX LAYOUT									
	DRAWING NUMBER 443/034/P1B 0004									
	REV									

