



NET LETTABLE AREA
1852 SQM

GROSS FLOOR AREA
2044 SQM

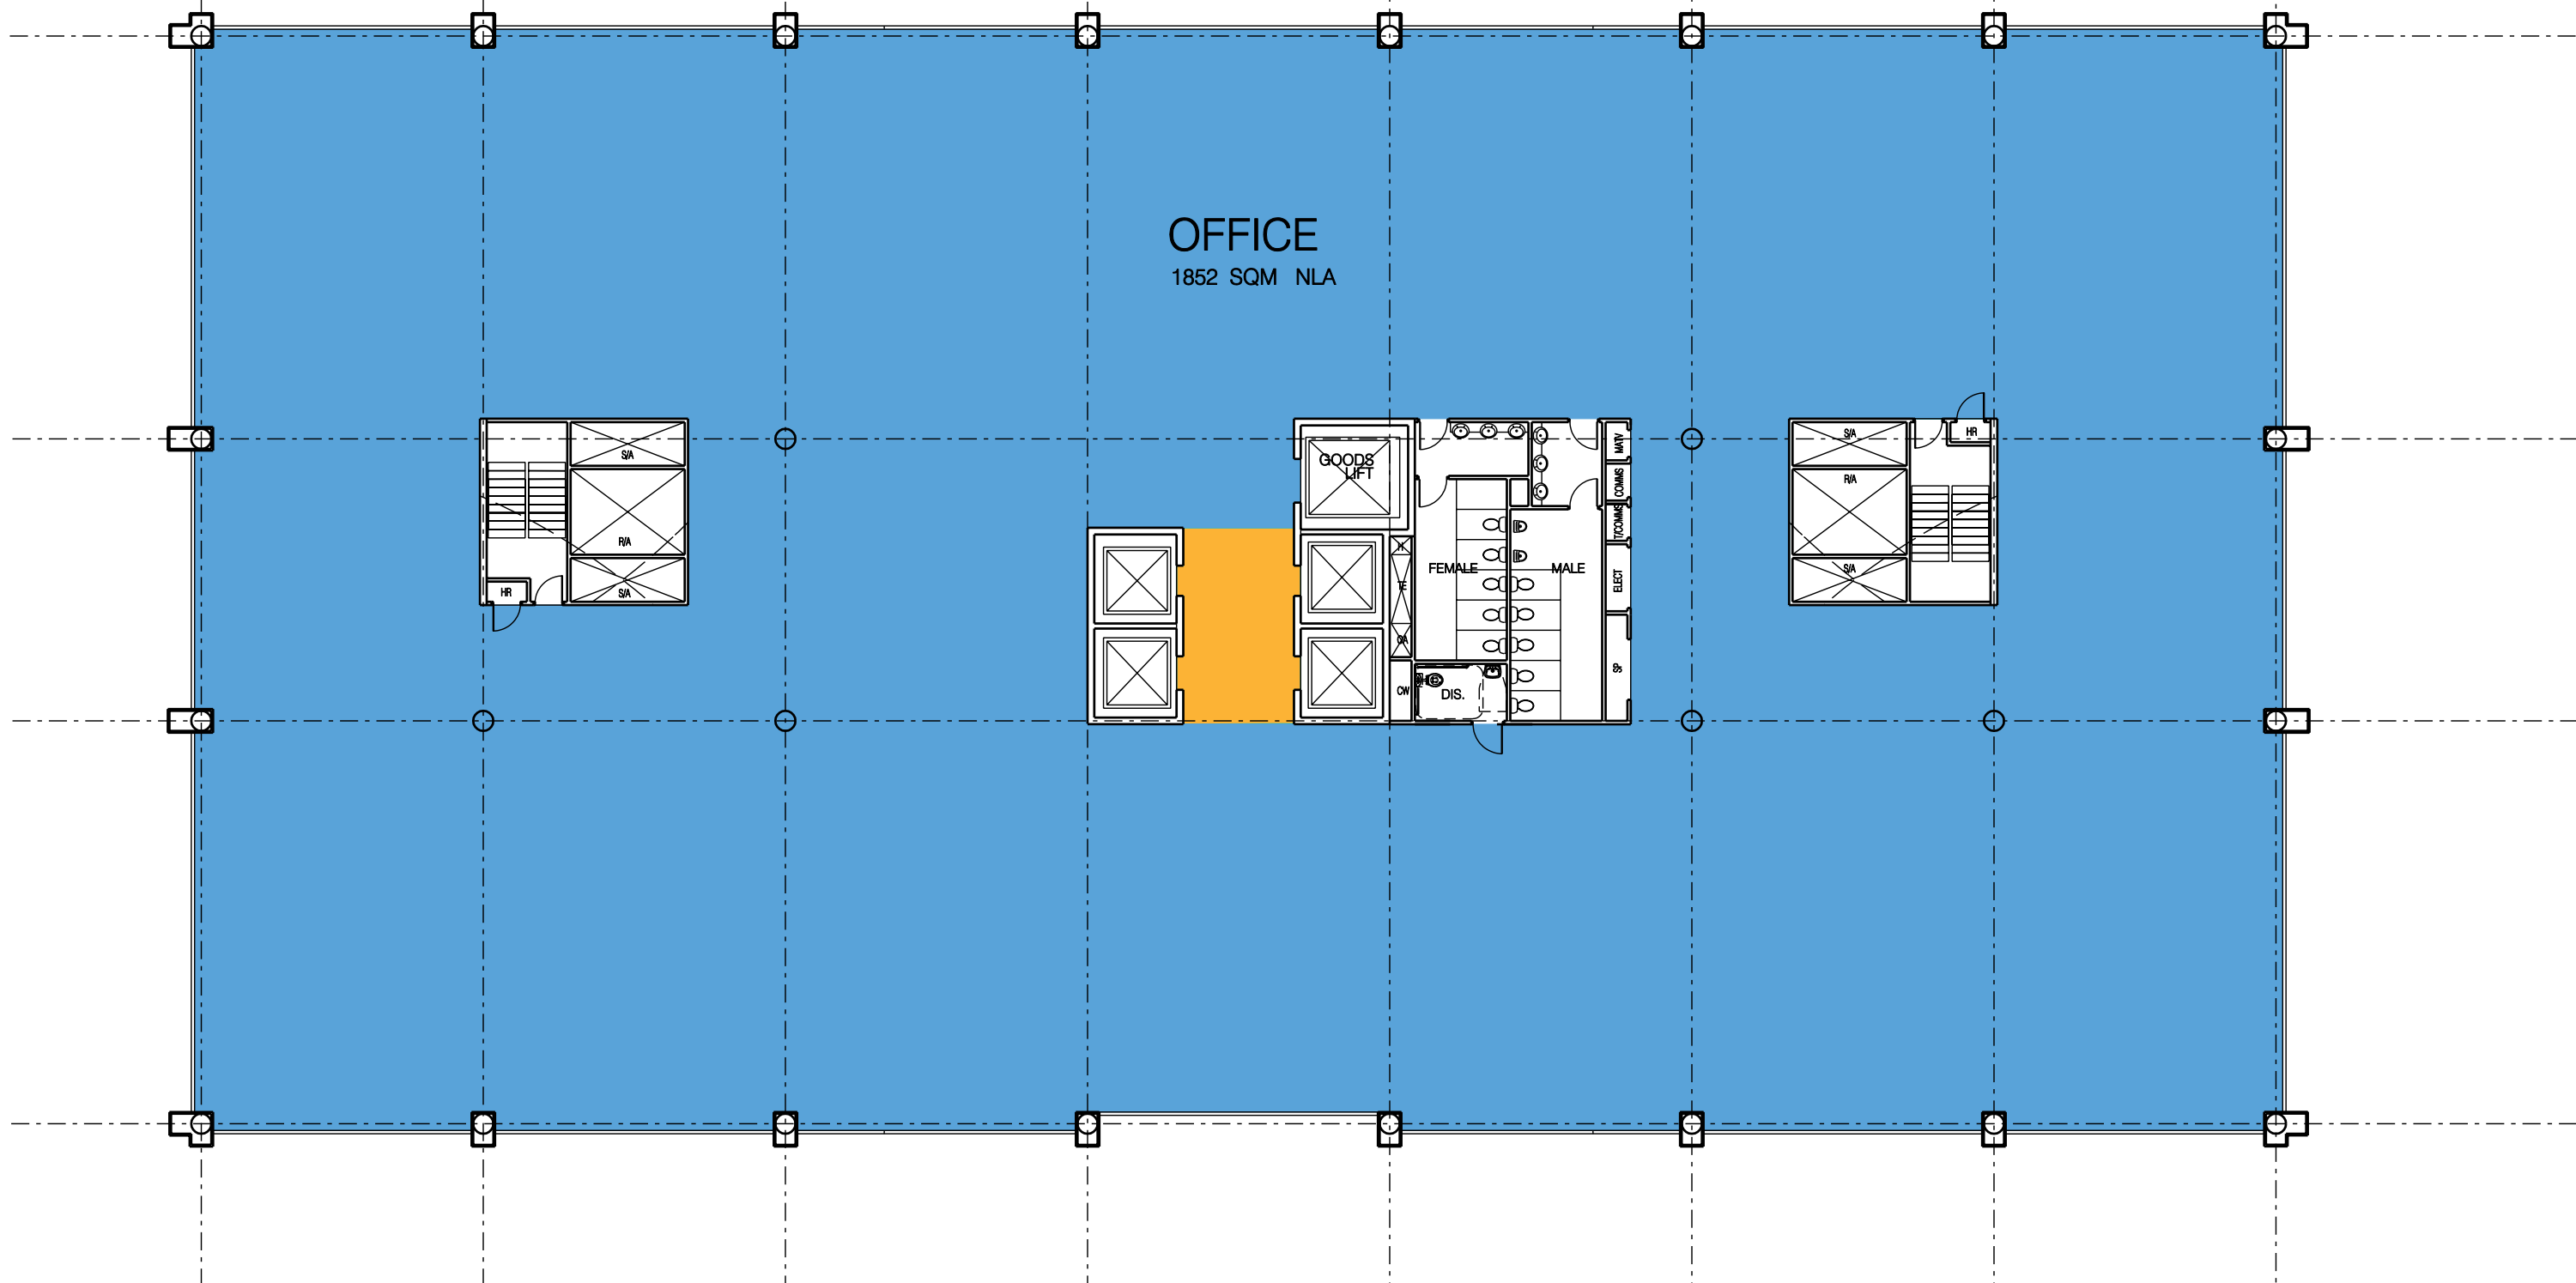


architects
FITZGERALD BENNETT ARCHITECTS
Suite 203 52 Atchison Street, St. Leonards 2065
Tel: 9438 3088 fax: 9438 1588

client
Sydney Airports Corporation Limited

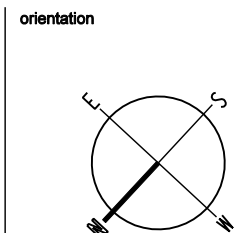

date
11.10.02

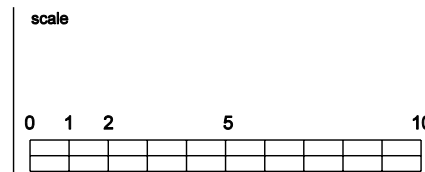

drawing
**Typical Floor Plan
Levels 3 - 8**
02-116 ACS SK 104

project
**Proposed Office Building
Australian Customs Service
International Terminal Precinct
Sydney Airport.**