


SOUTH ELEVATION



EAST ELEVATION

GMP SET

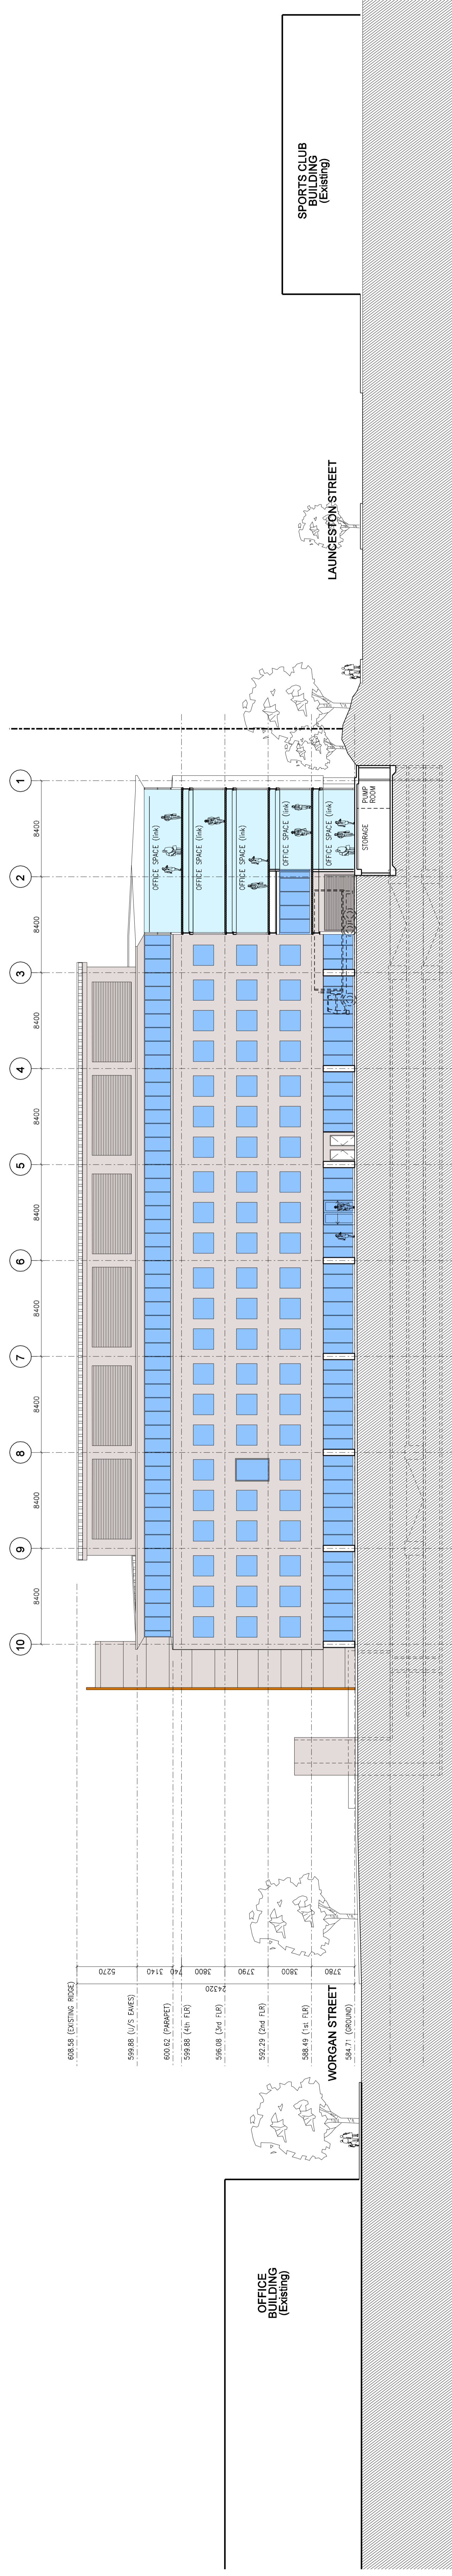