


Fifth Floor

- 1 Ambassador's Office Suite
- 2 Conference Room
- 3 Offices
- 4 Living
- 5 Dining
- 6 Balcony
- 7 Kitchen
- 8 Laundry
- 9 Family Room
- 10 Bedroom

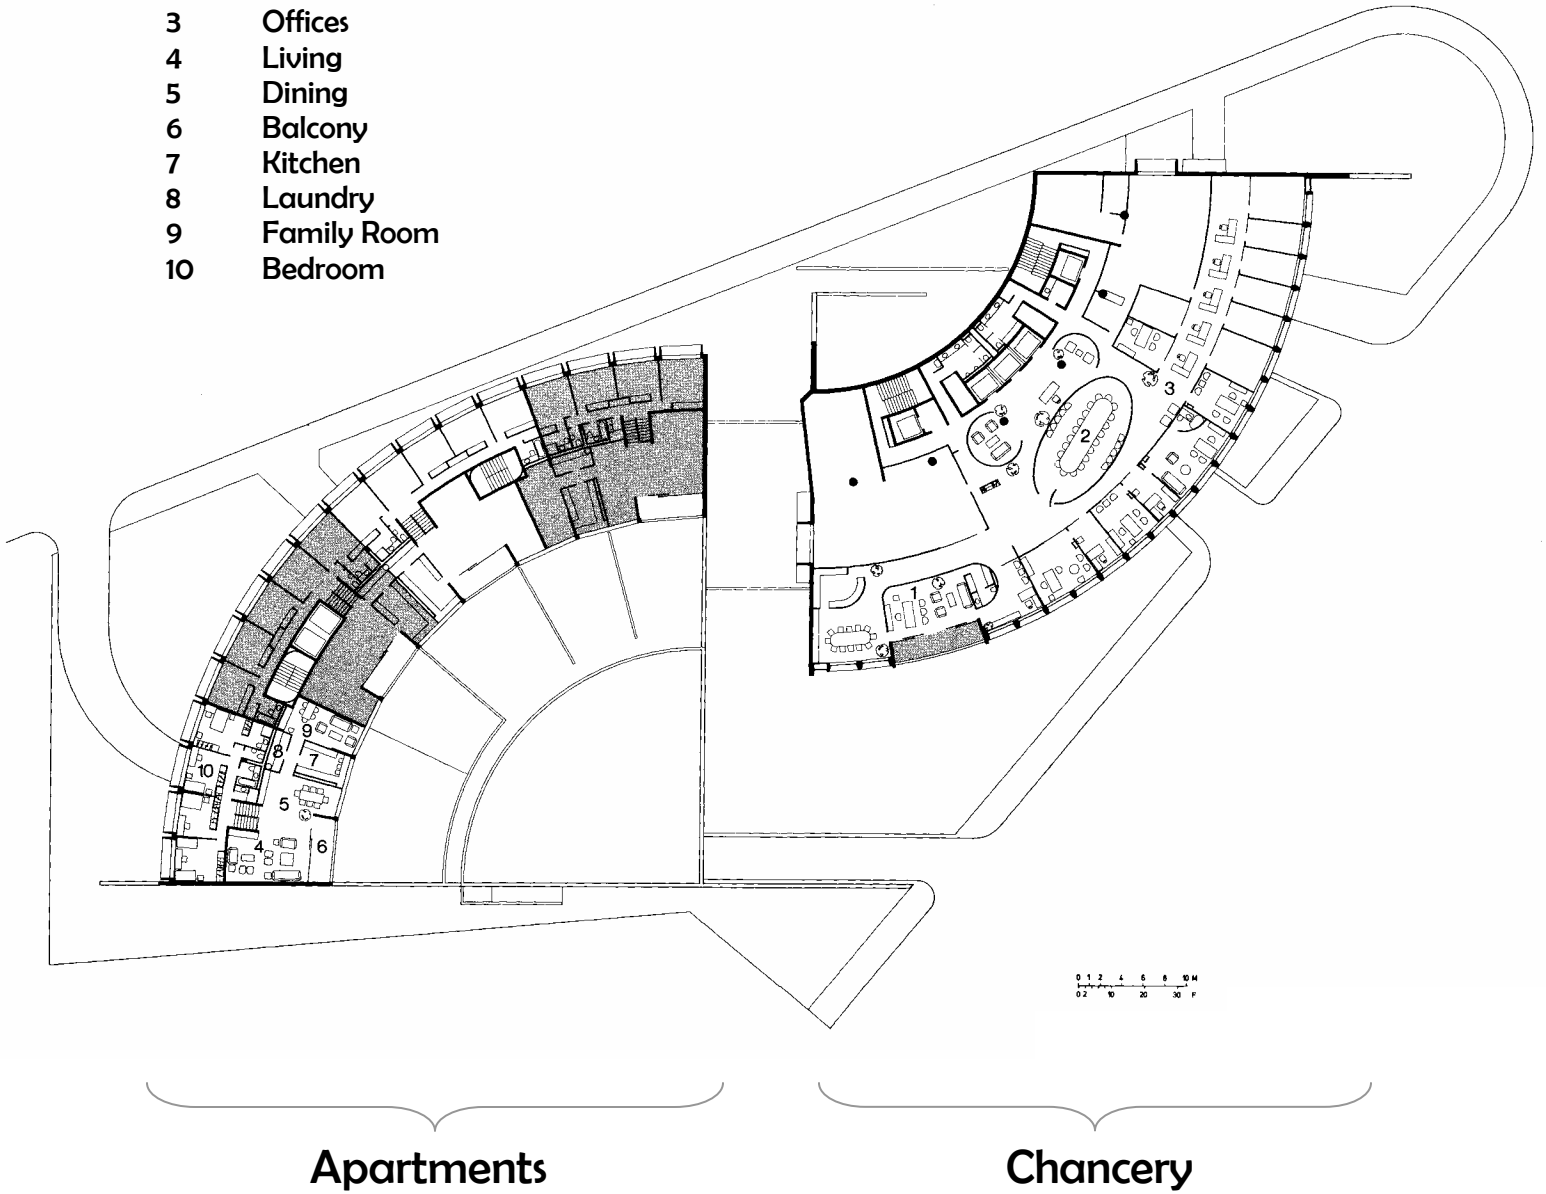

Typical Floor Plan (Fifth Floor)
Refurbishment Of Staff Apartments
Australian Embassy Complex
Paris, France