


GROUND FLOOR



FIRST FLOOR

KEY PLAN

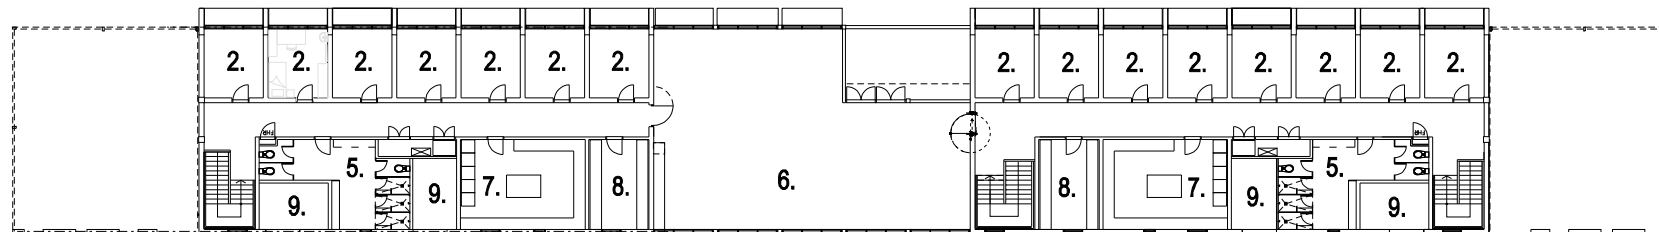

LEGEND

- 1. UNDER COVER WEAPONS TRAINING AREA
- 2. BEDROOM
- 3. ACCESSIBLE BEDROOM
- 4. ACCESSIBLE SHOWER & TOILET
- 5. UNISEX SHOWER & TOILET
- 6. COMMON ROOM
- 7. CLEANING & LAUNDRY
- 8. BOX ROOM
- 9. PLANT



RAAF COLLEGE RELOCATION
EAST SALE - OFFICER TRAINING SCHOOL LIVING IN ACCOMMODATION
30 BED UNIT

PWC L30101
 SCALE 1:400 @A4

ISSUE 4. | 23.06.05