




ANNEXURE B - TYPICAL LAYOUT OF WORKSTATIONS FOR BUILDING B

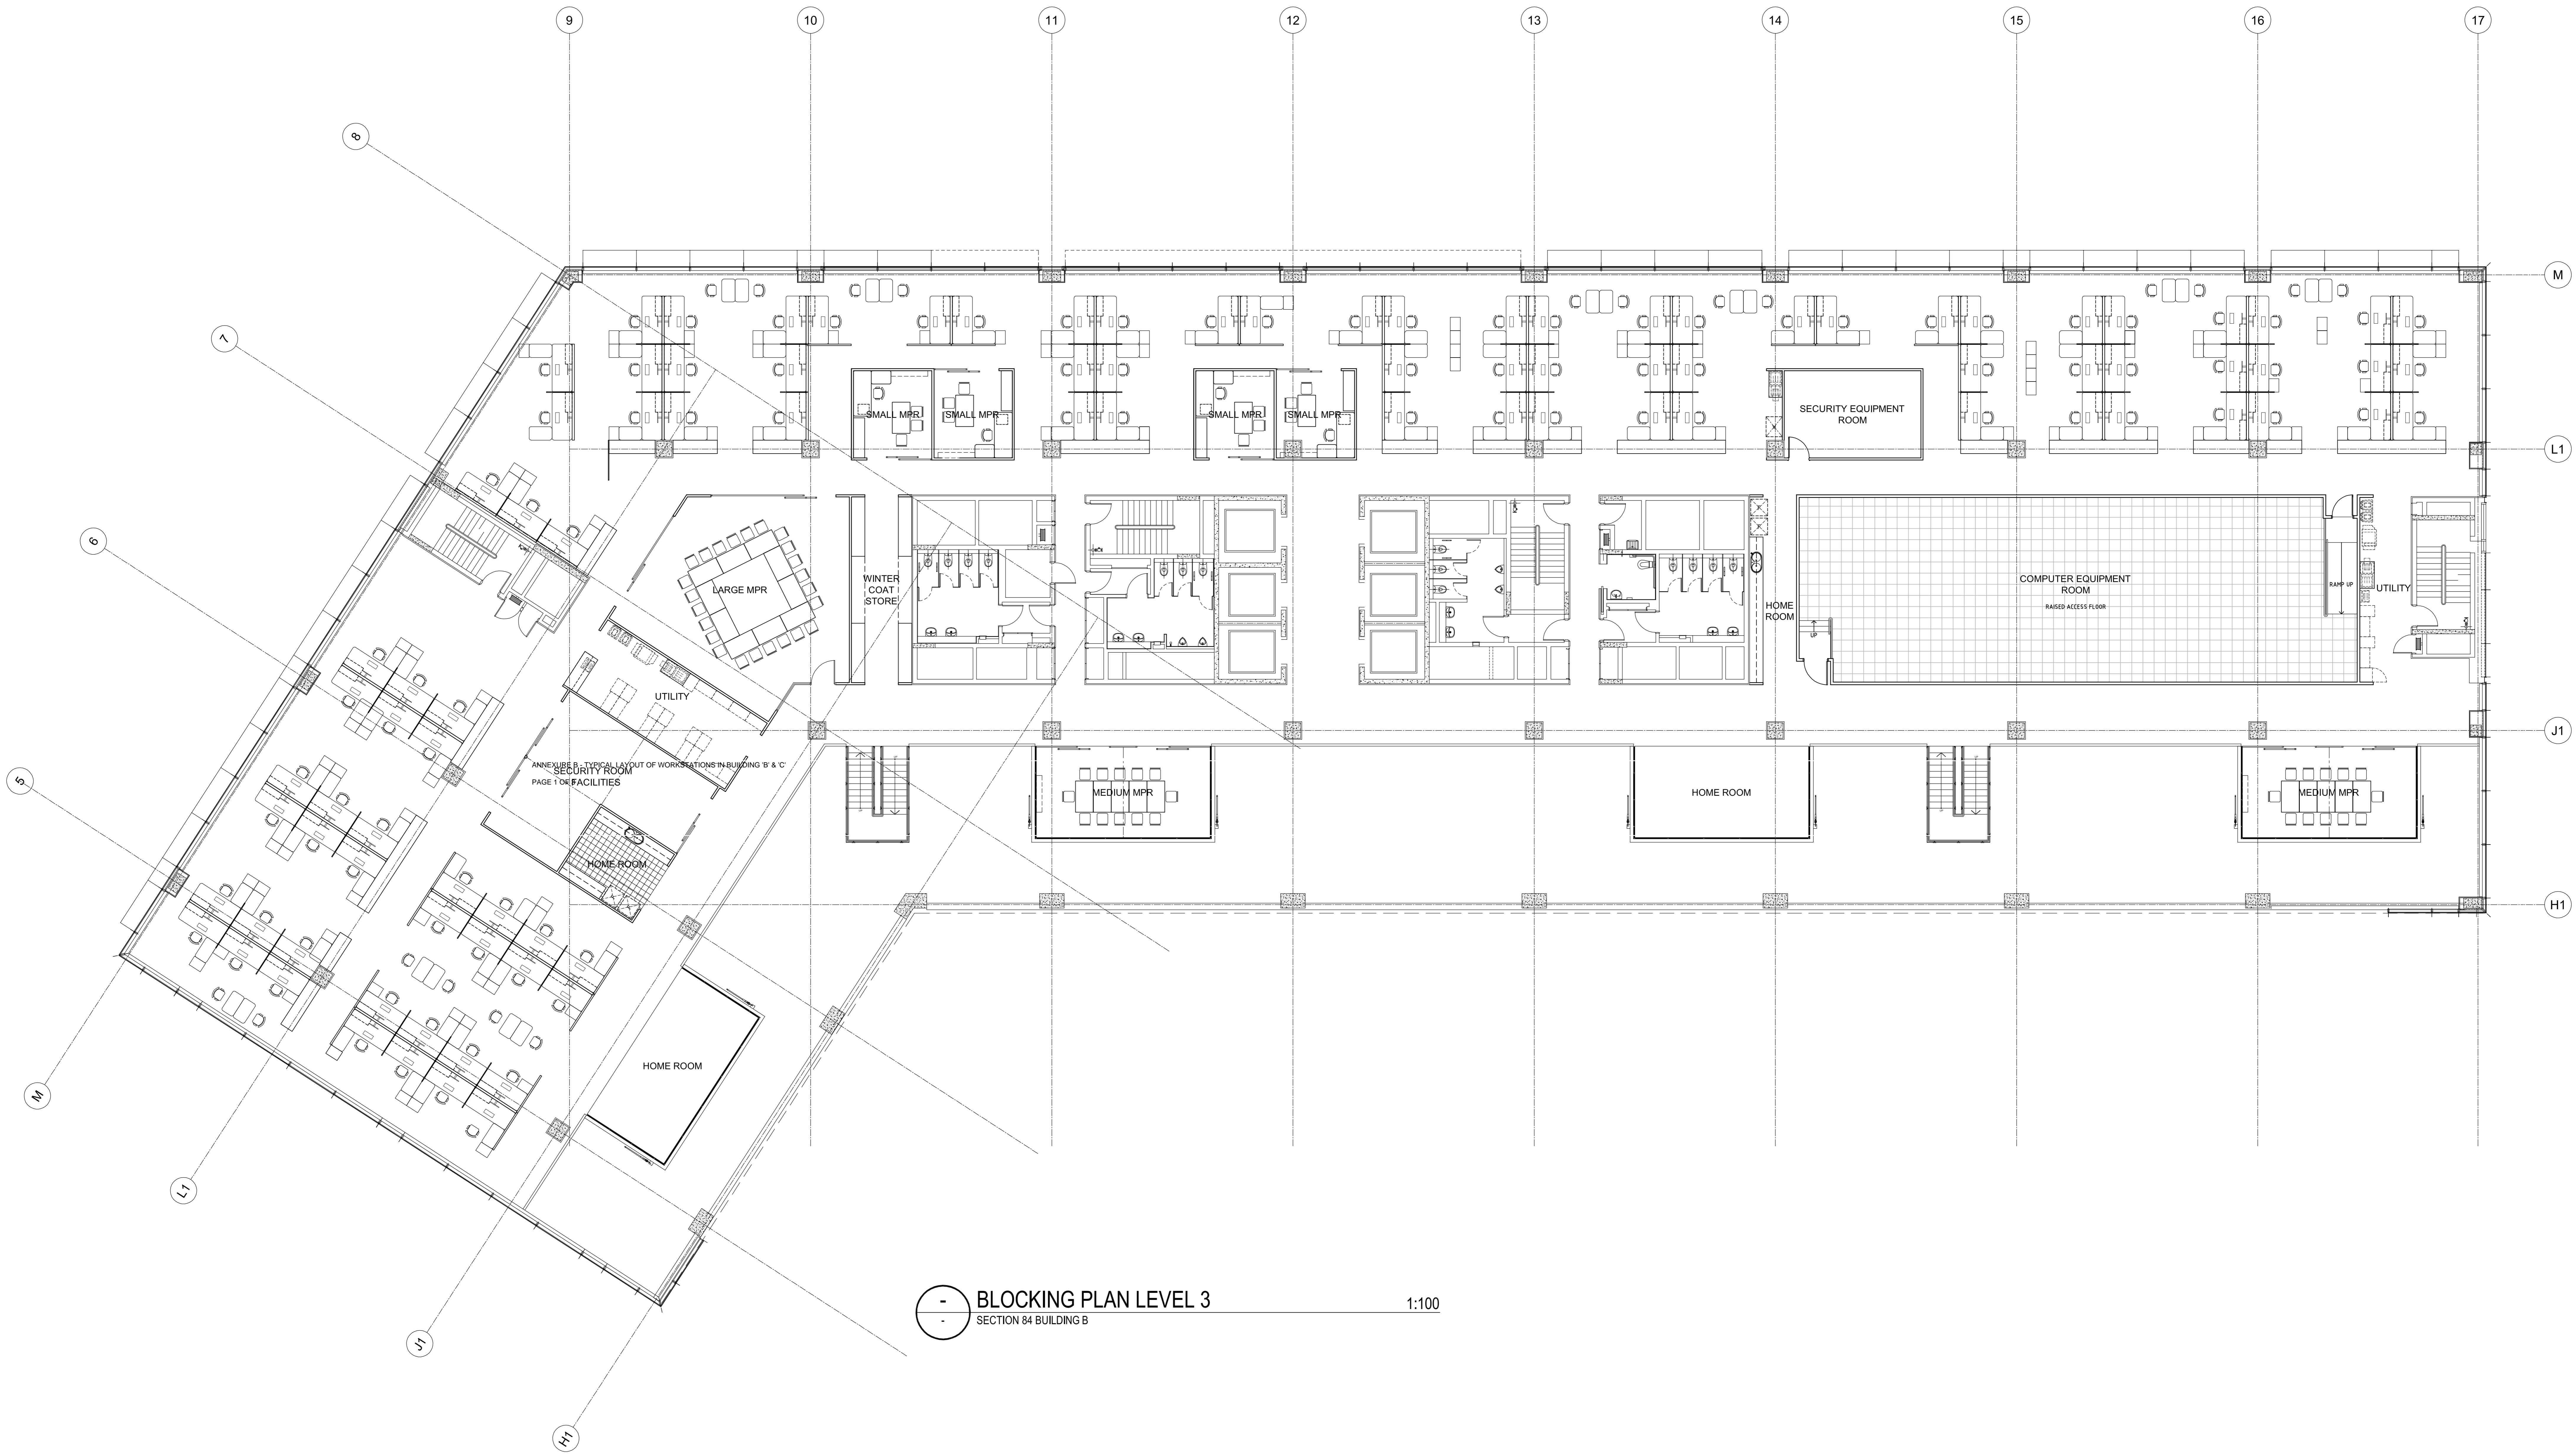

-
-
BLOCKING PLAN LEVEL 3
 SECTION 84 BUILDING B 1:100

ANNEXURE B - ELEVATION OF BUILDING C

These designs, plans and specifications and the copyright therein are the property of Bovis Lend Lease Pty Limited and must not be used, reproduced or copied wholly or in part without the written permission of Bovis Lend Lease.

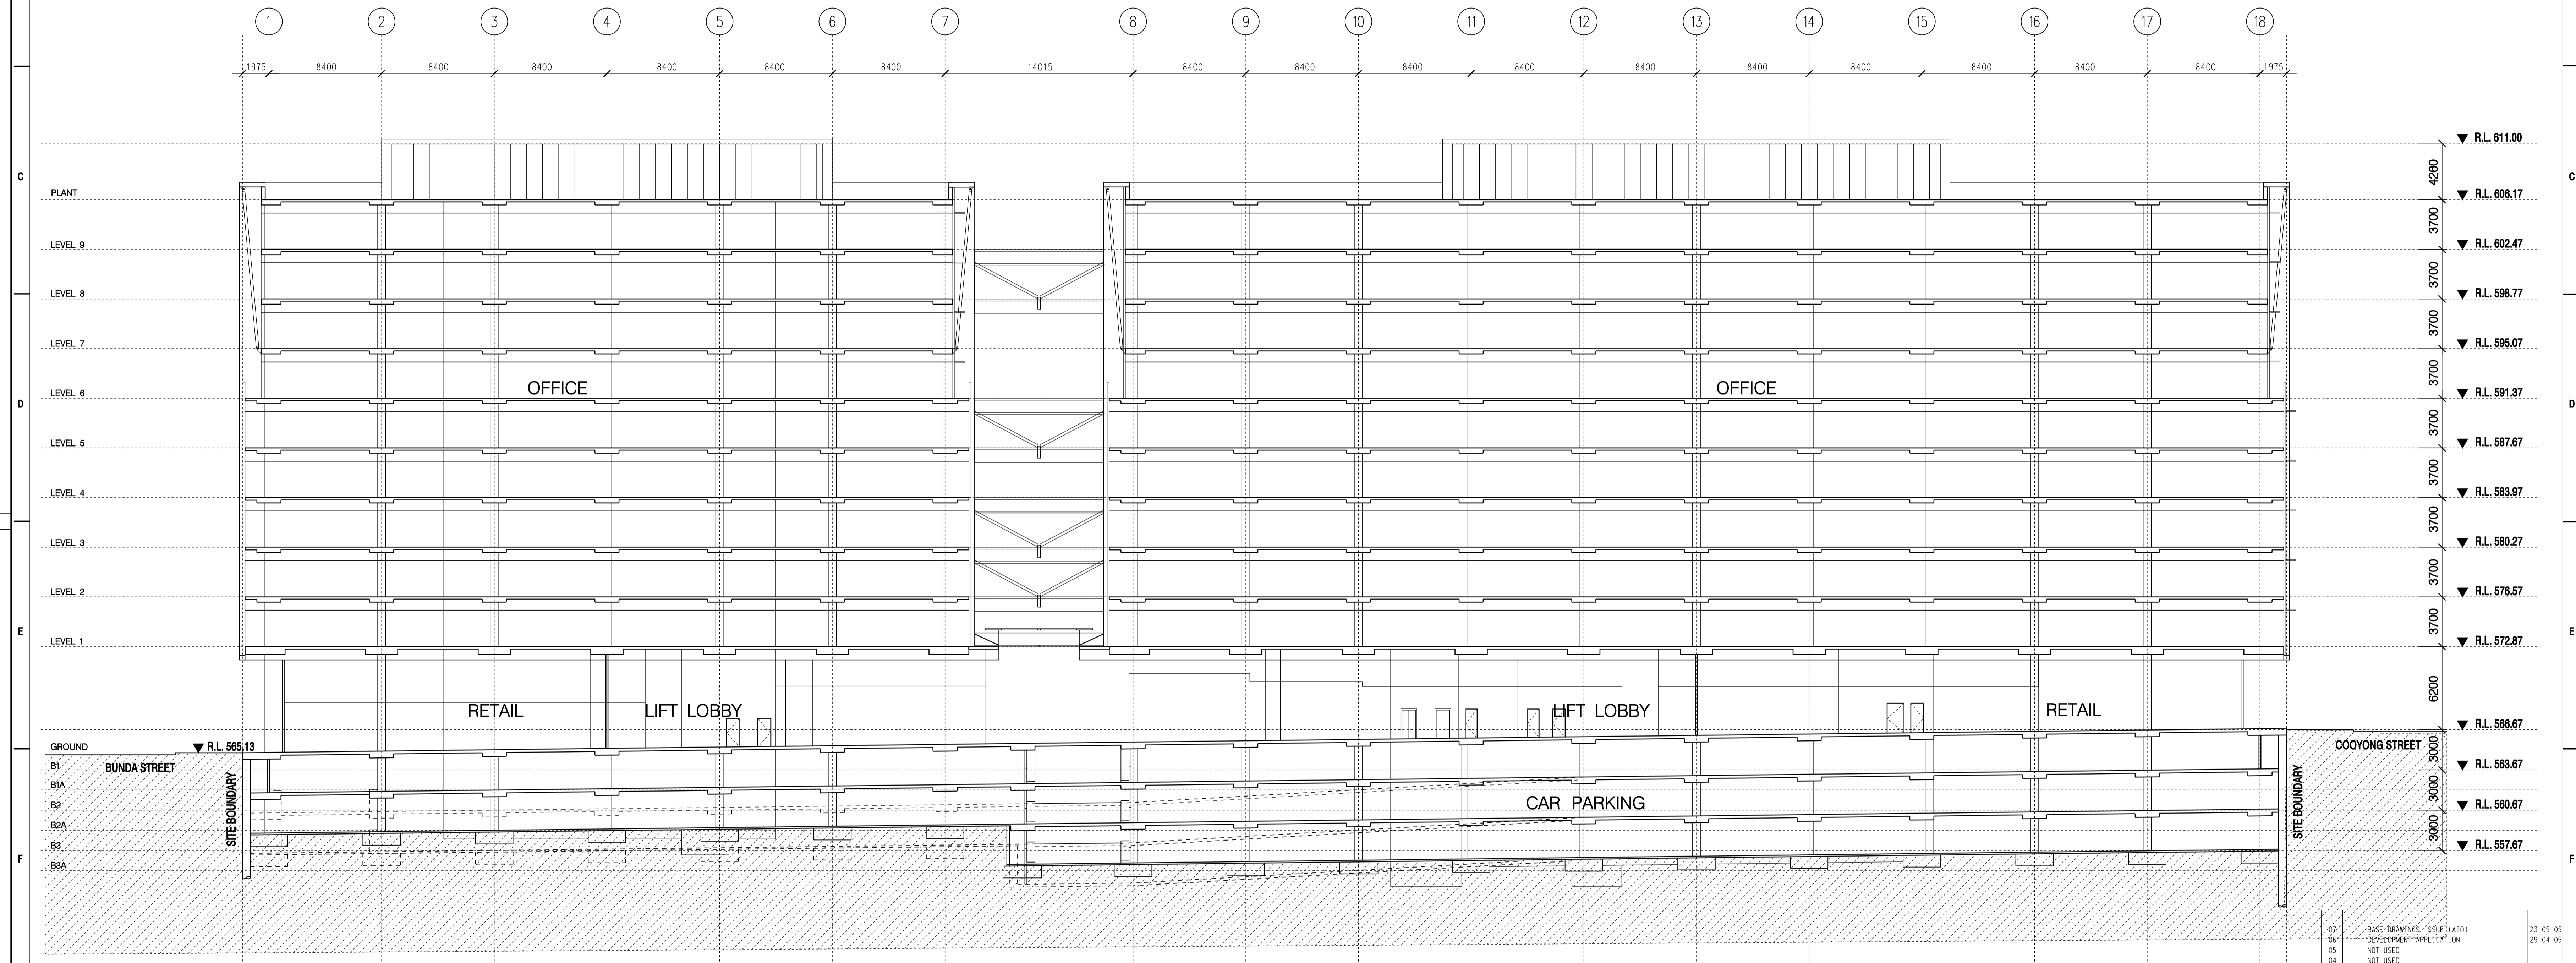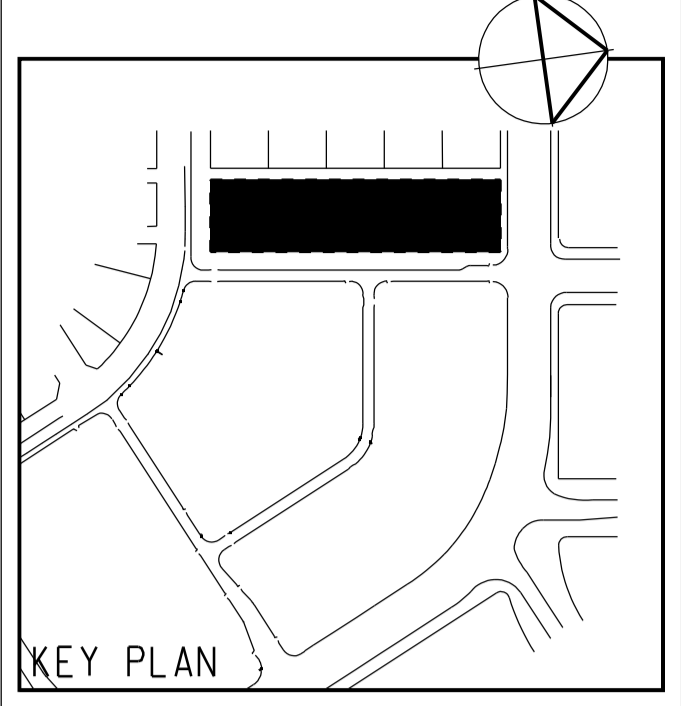

LONGITUDINAL SECTION 01

approx 1:200 @ B1, 1:500 @ A3
0 5 10

Issue No.	Revision Description	Date
07	BASE DRAWINGS, ISSUE 1 (A101)	23 05 05
06	DEVELOPMENT APPLICATION	29 04 05
05	NOT USED	
04	NOT USED	
03	NOT USED	
02	ISSUED FOR BILL REVIEW	21 04 05
01	ISSUED FOR COST PLAN	22 03 05

Bovis Lend Lease
Architects

Lend Lease design
30 The Bond

Client:
QUEENSLAND INVESTMENT CORPORATION

Project:
SECTION 84 CITY, CANBERRA
Development of Precinct C.



Title:
LONGITUDINAL SECTION - 01

Scales: 1:200 @ B1, 1:500 @ A3


Drawn	Checked	Coordinated	approved	Date
				29.04.05

Project Number : Drawing Number Issue
000000 : A1030 07

ANNEXURE B - ELEVATION OF BUILDING C

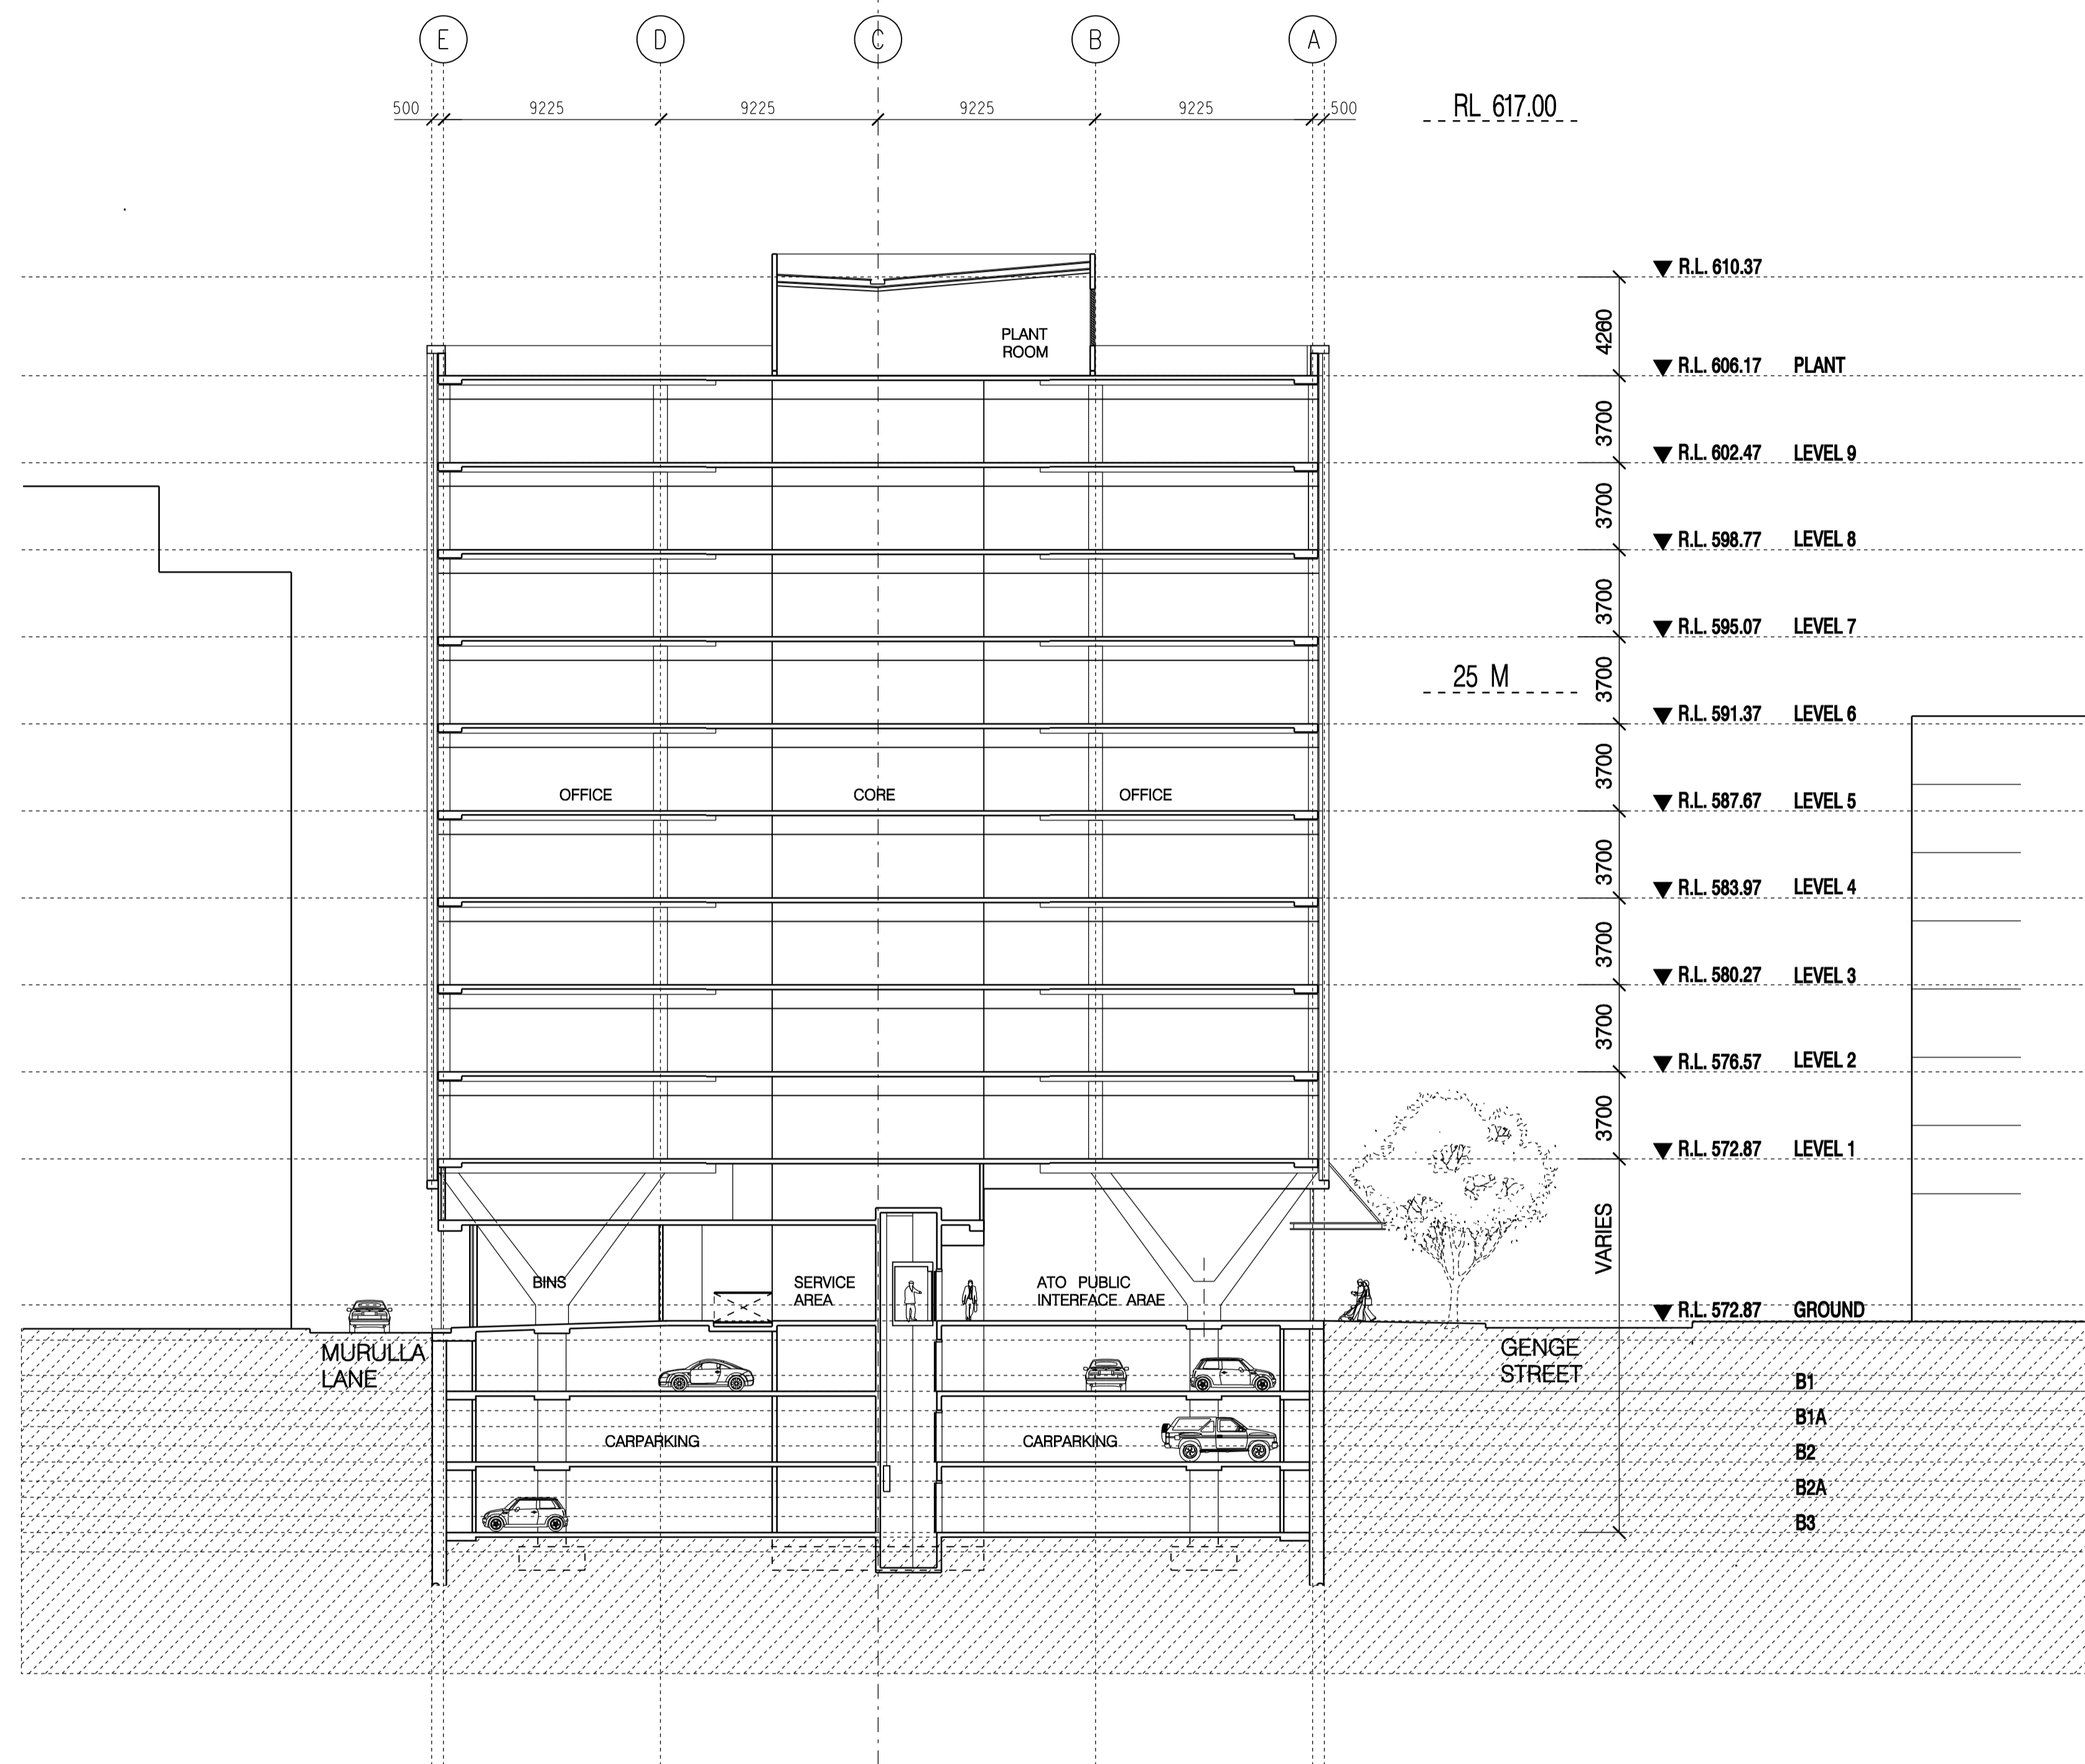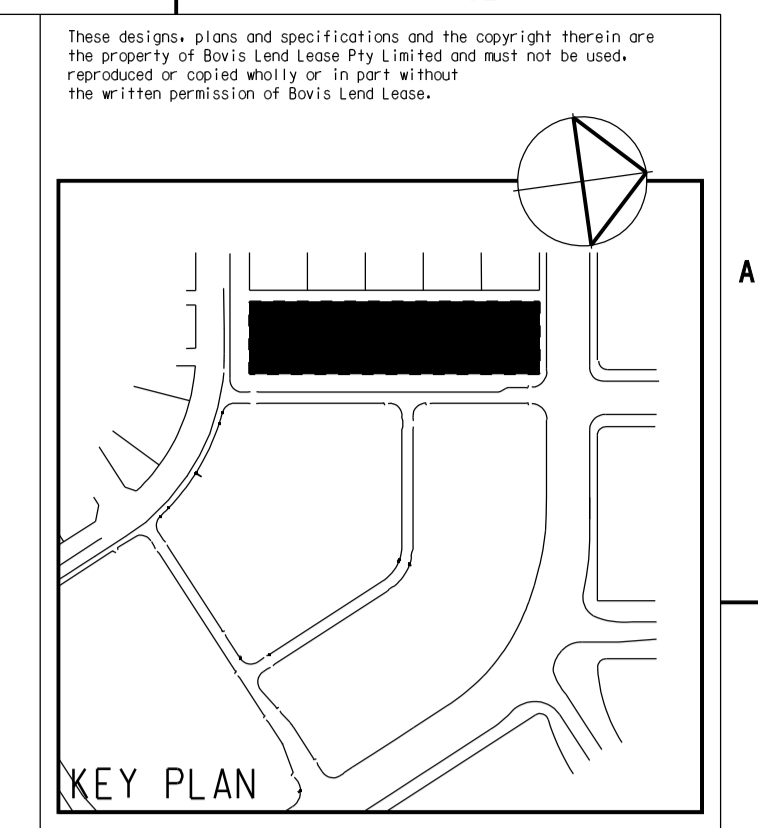

CROSS SECTION 01 approx 1:200@B1, 1:500@A3

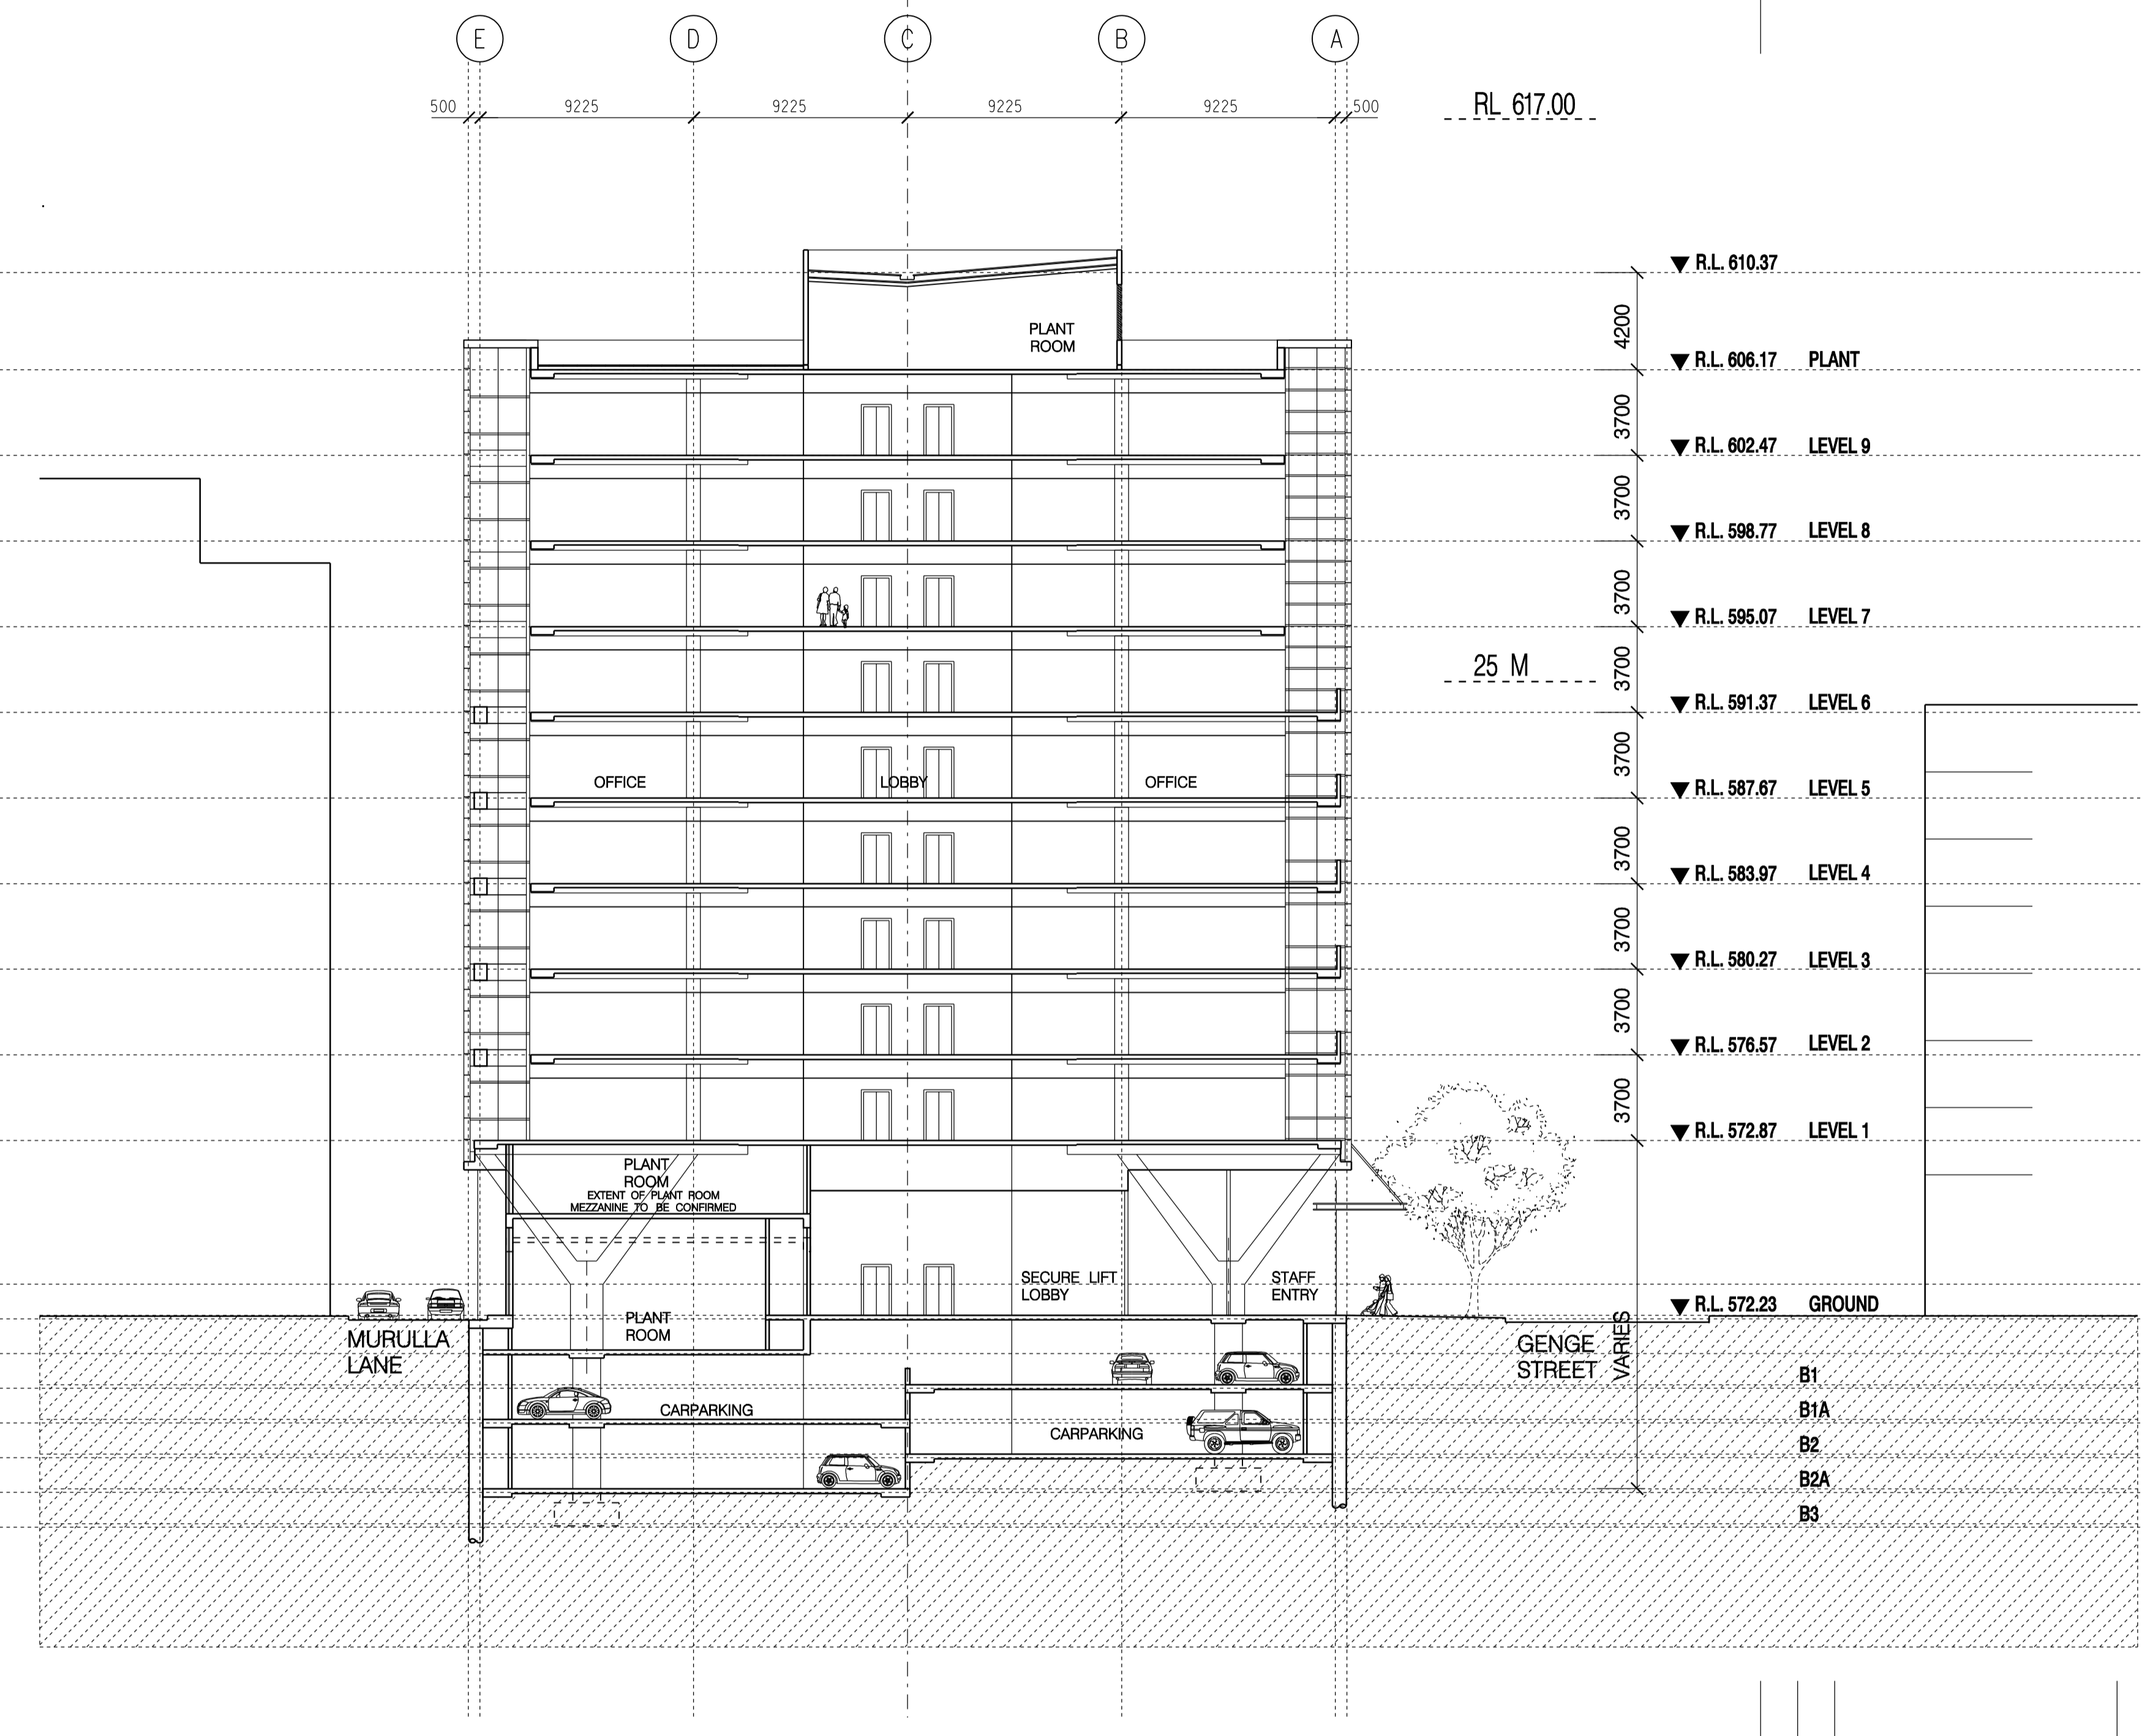

CROSS SECTION 02 approx 1:200@B1, 1:500@A3

Issue	Rev.	Revision Description	Date
07		BASE DRAWINGS ISSUE 1(A101)	23 05 05
06		DEVELOPMENT APPLICATION	29 04 05
05		ISSUED FOR ALL REVIEW	21 04 05
04		PROPOSED CHANGES TO STREET CANYON	13 04 05
03		LIFT SHAFT ADDED TO SECTION 01	29 03 05
02		MEZZANINE SLABS ADDED	24 03 05
01		ISSUED FOR COST PLAN	23 03 05

Bovis Lend Lease

Architects: **Lend Lease design**
30 The Bond

Clients: **QUEENSLAND INVESTMENT CORPORATION**

Project: SECTION 84 CITY, CANBERRA
Development of Precinct C.

Title: CROSS SECTIONS 01 and 02



Scales: 1:200 @ B1, 1:500 @ A3

Drawn: [] Checked: [] Coordinated: [] Approved: [] Date: 29.04.04

Project Number: Drawing Number Issue
000000: A1031 07

ANNEXURE B - ELEVATION OF BUILDING C

These design plans and specifications and the copyright therein are the property of Bovis Lend Lease Pty Limited and must not be used, reproduced or copied wholly or in part without the written permission of Bovis Lend Lease.

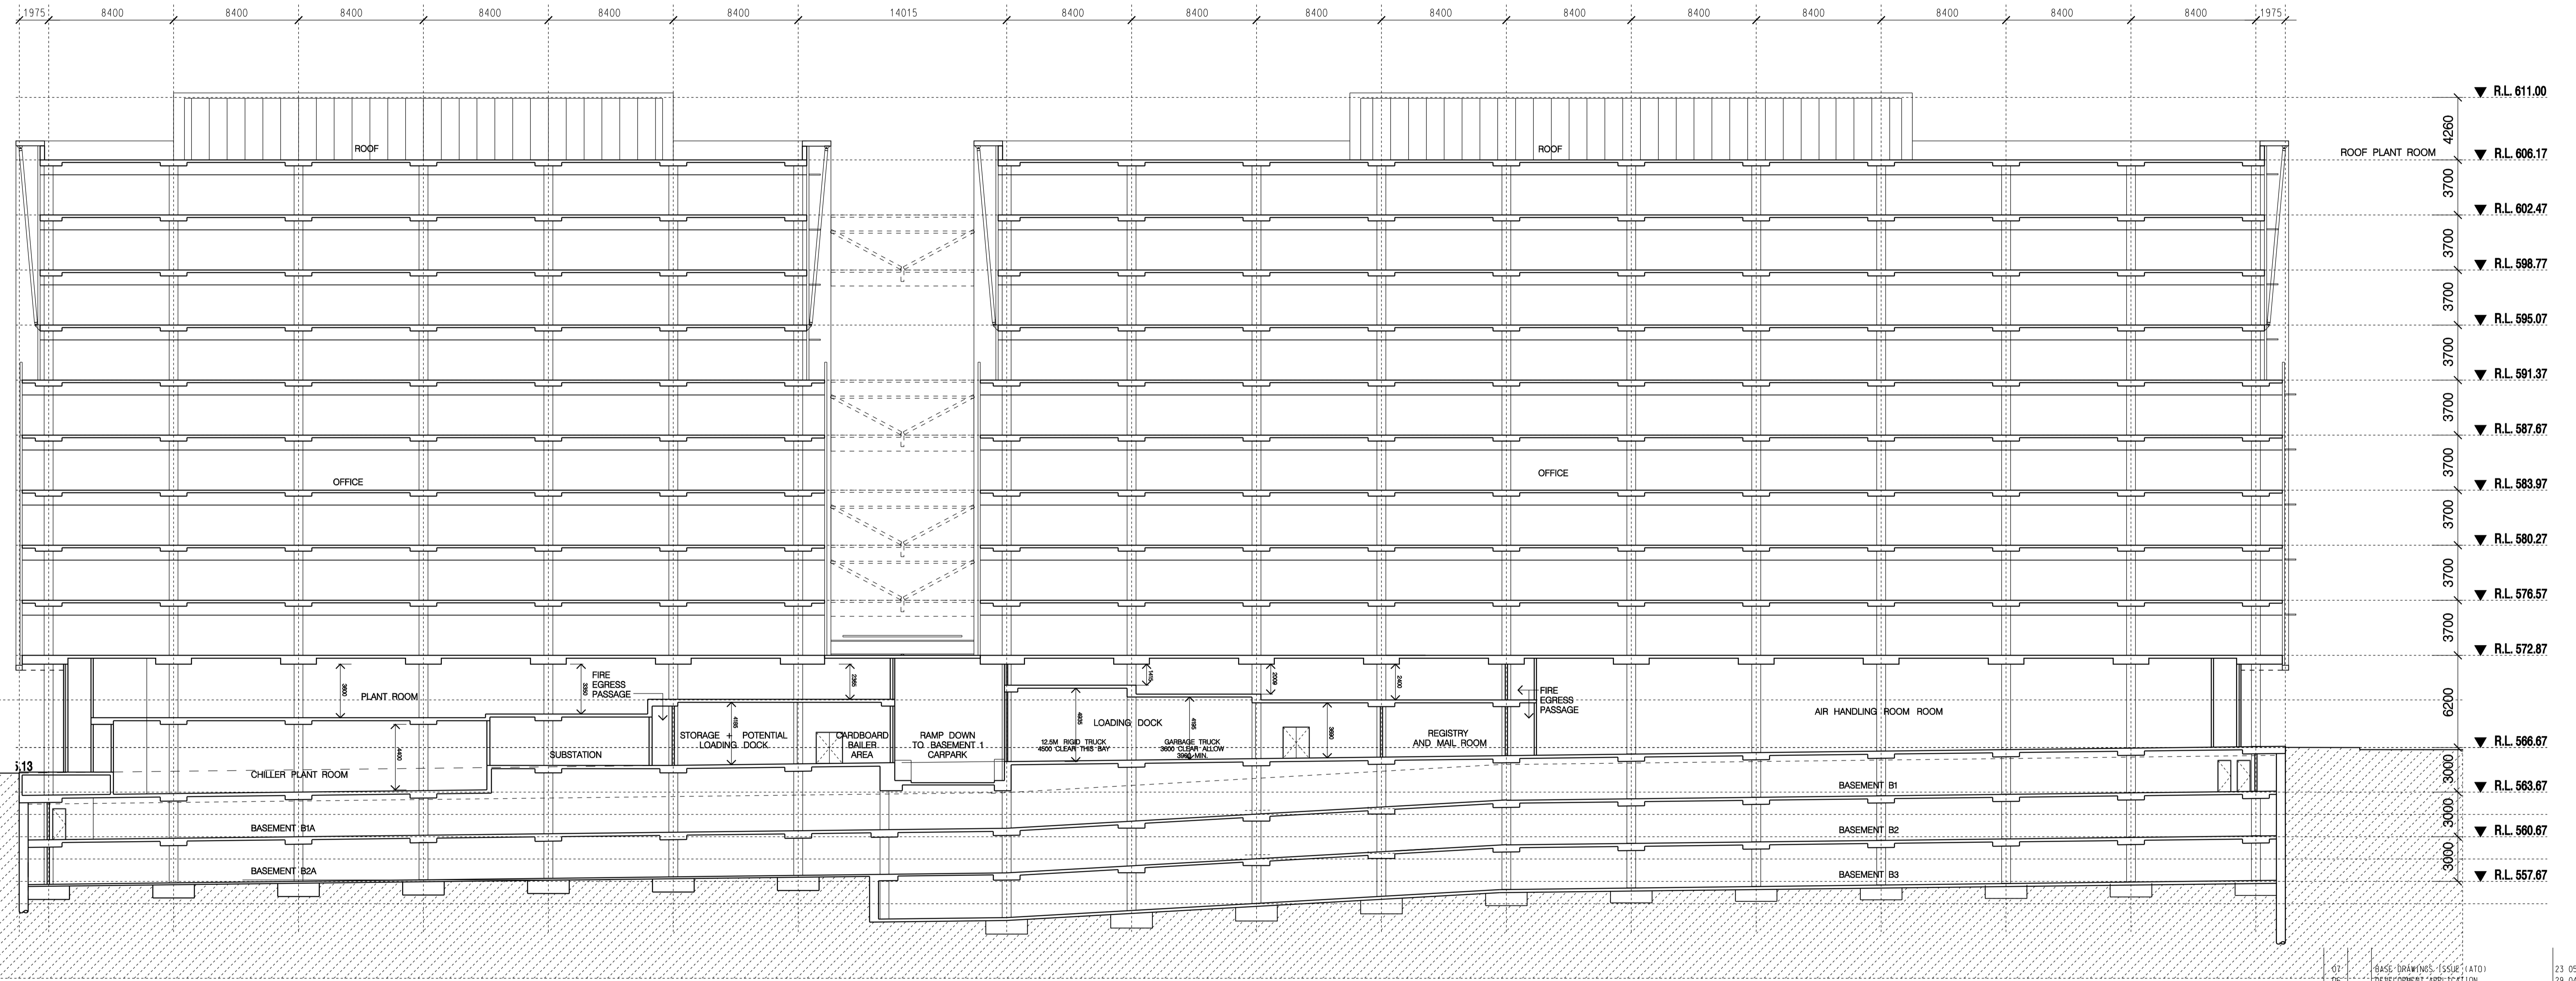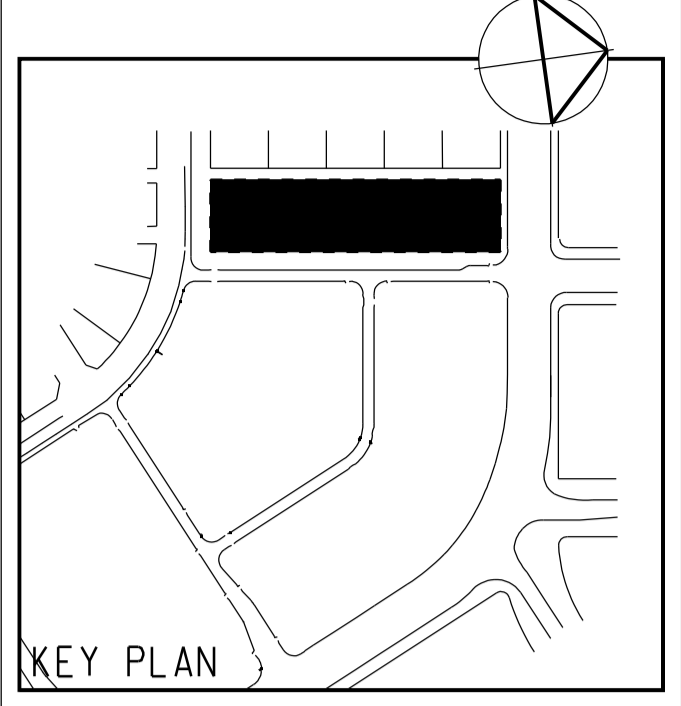

LONGITUDINAL SECTION 02

approx 1:200 @ B1, 1:500 @ A3

Issue No.	Revision Description	Date
01	BASE DRAWINGS - ISSUE 1 (A101)	23 05 05
02	DEVELOPMENT APPLICATION	29 04 05
03	NOT USED	
04	NOT USED	
05	NOT USED	
06	ISSUED FOR BILL REVIEW	21 04 05
07	ISSUED FOR COST PLAN	22 03 05

Bovis Lend Lease
Architects

Lend Lease design
30 The Bond

QUEENSLAND INVESTMENT CORPORATION
Client

Project: SECTION 84 CITY, CANBERRA
Development of Precinct C.

Title: LONGITUDINAL SECTION - 02

Scales: 1:200 @ B1, 1:500 @ A3



Drawn: [] Checked: [] Coordinated: [] Approved: [] Date: 29.04.05

Project Number: Drawing Number Issue
000000: A1032 07

B1 0 10 20 30 40 50 60 70 80 90 100 110 120 130 140 150

DXC29 23/05/2005 03:21:23 PM L:\SECTIONING4_A101\7\BASE_DRAWINGS_050520\A1032_00N

ANNEXURE B - TYPICAL LAYOUT OF WORKSTATIONS FOR BUILDING C

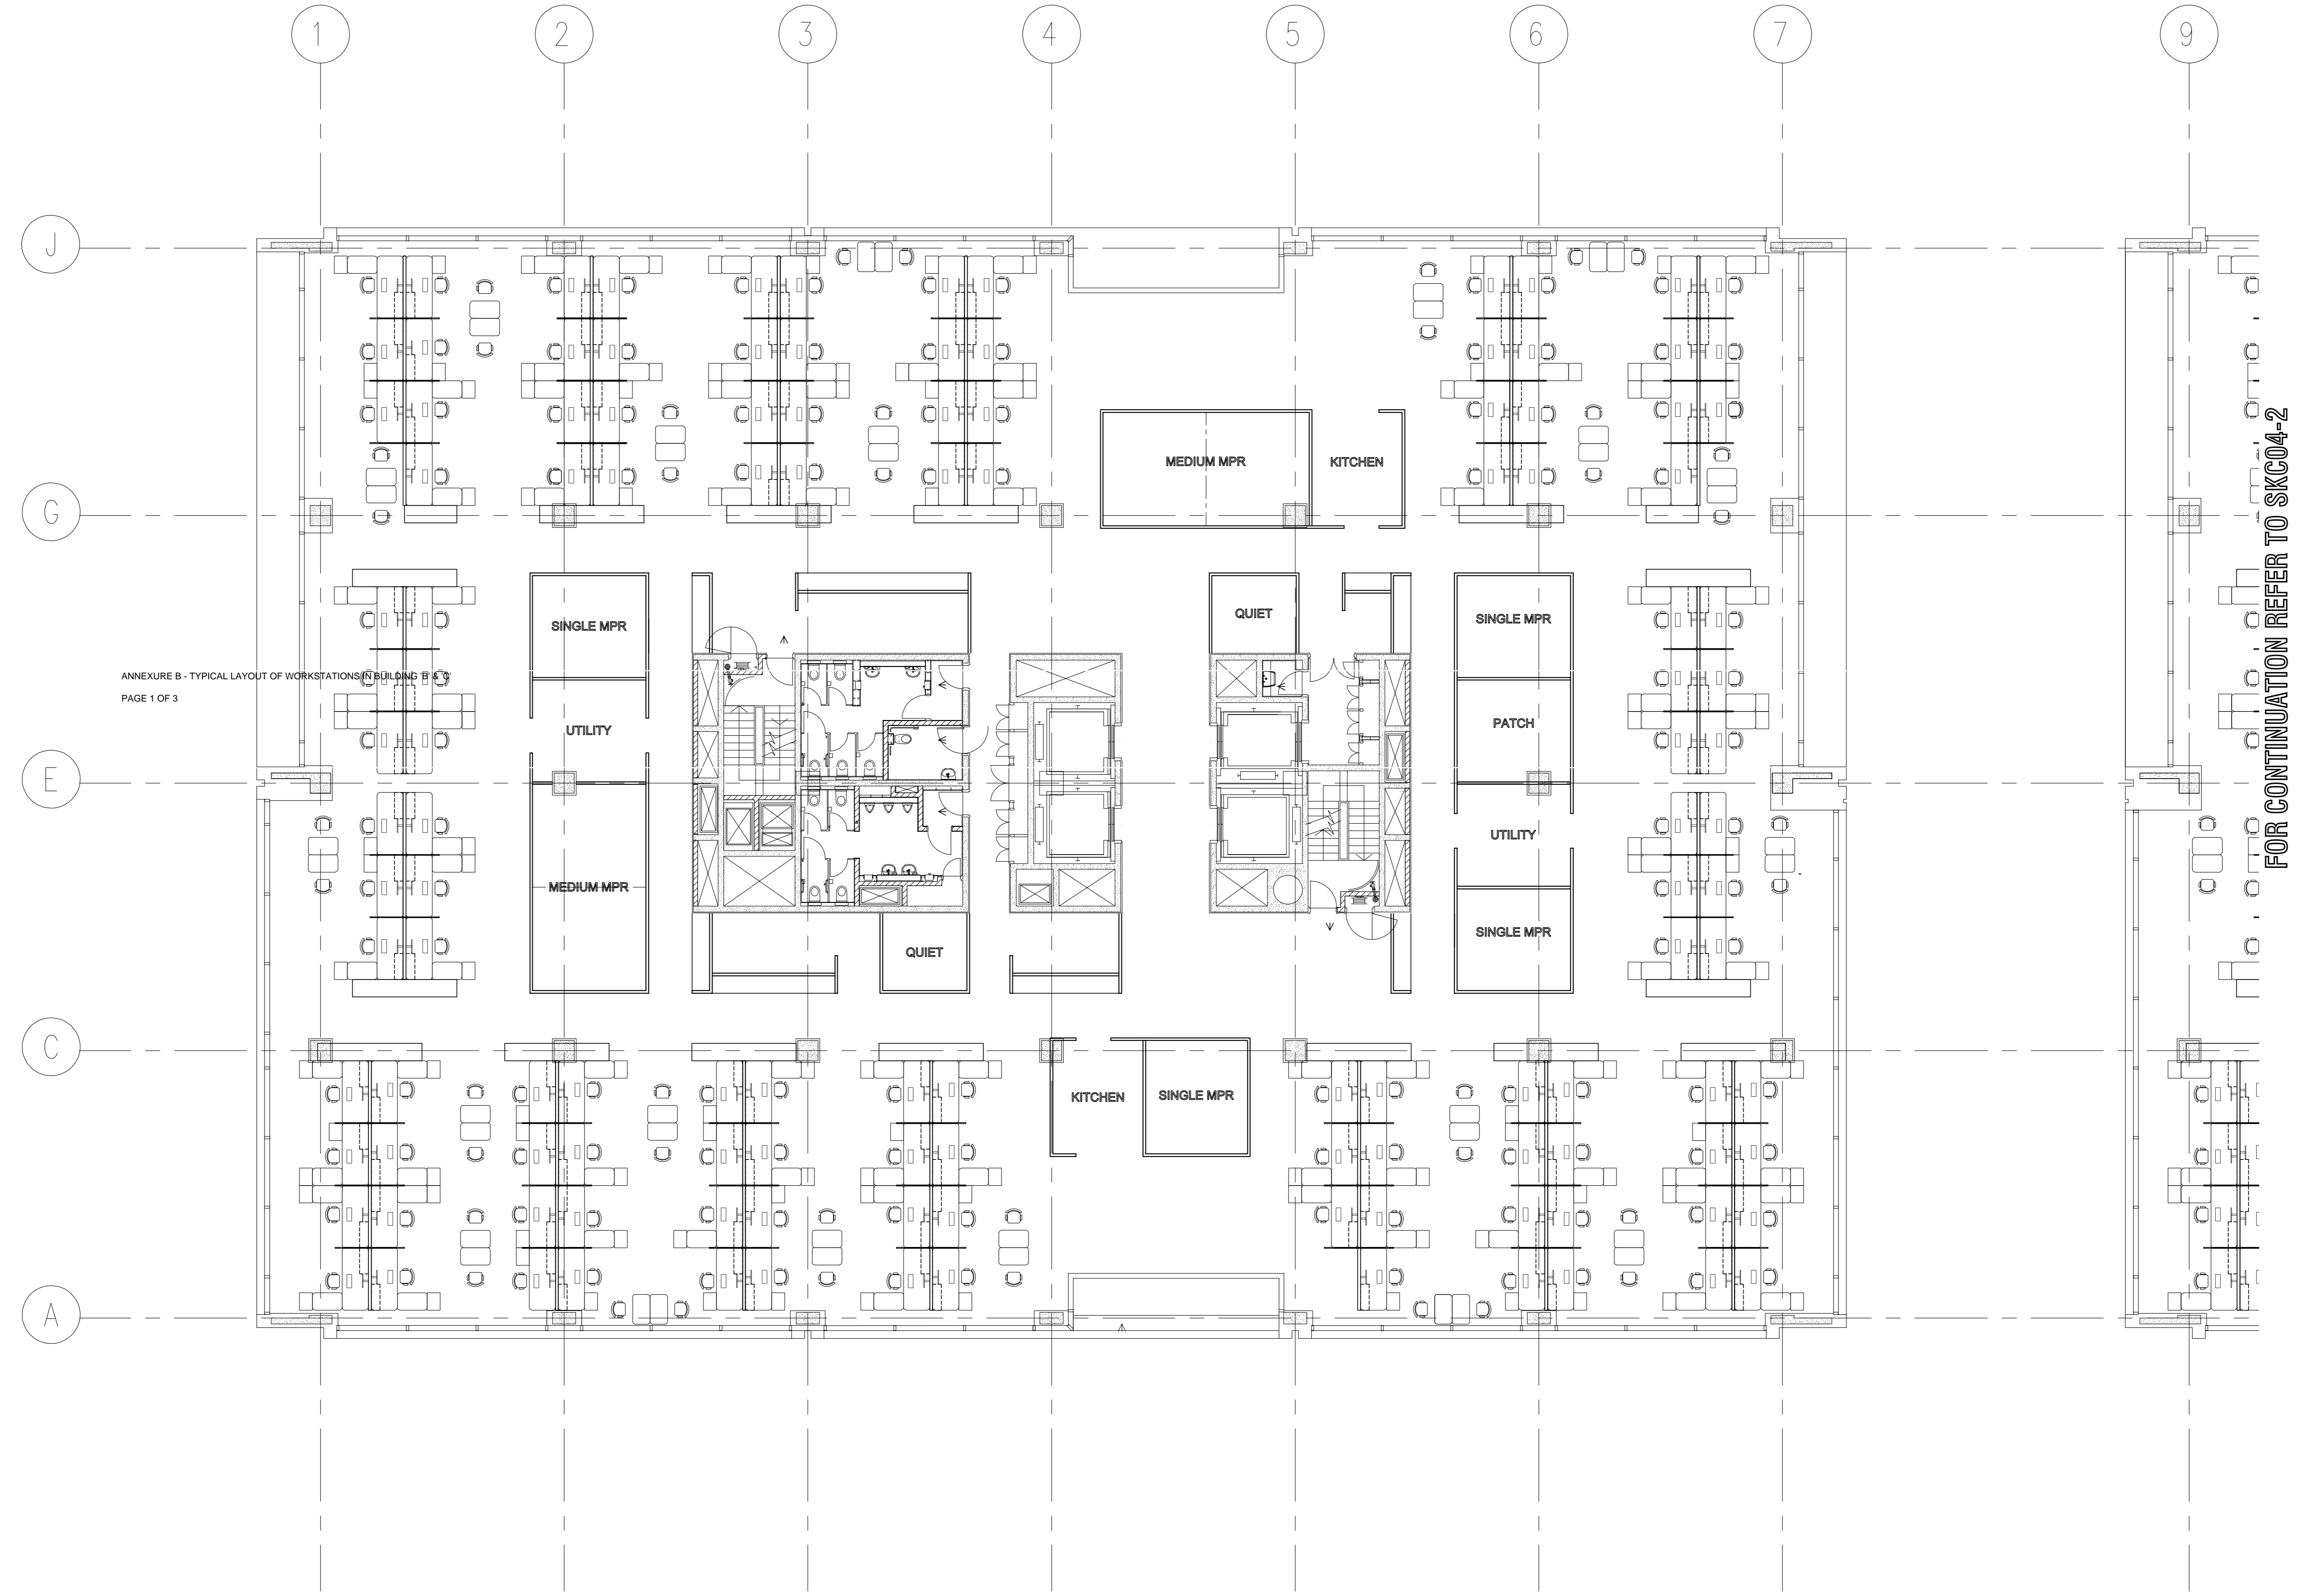
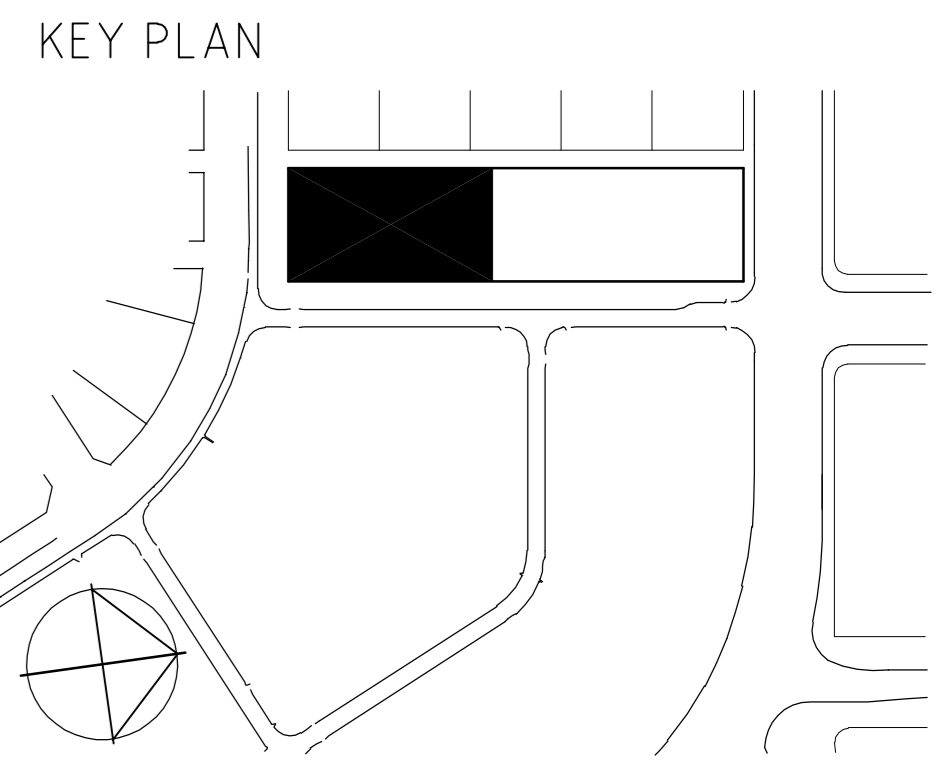


ANNEXURE B - TYPICAL LAYOUT OF WORKSTATIONS IN BUILDING B & C
PAGE 1 OF 3

FOR CONTINUATION REFER TO SKC04-2

○ PART BLOCKING PLAN LEVEL 4
SECTION 84 BUILDING C 1:100

ANNEXURE B - TYPICAL LAYOUT OF WORKSTATIONS FOR BUILDING C

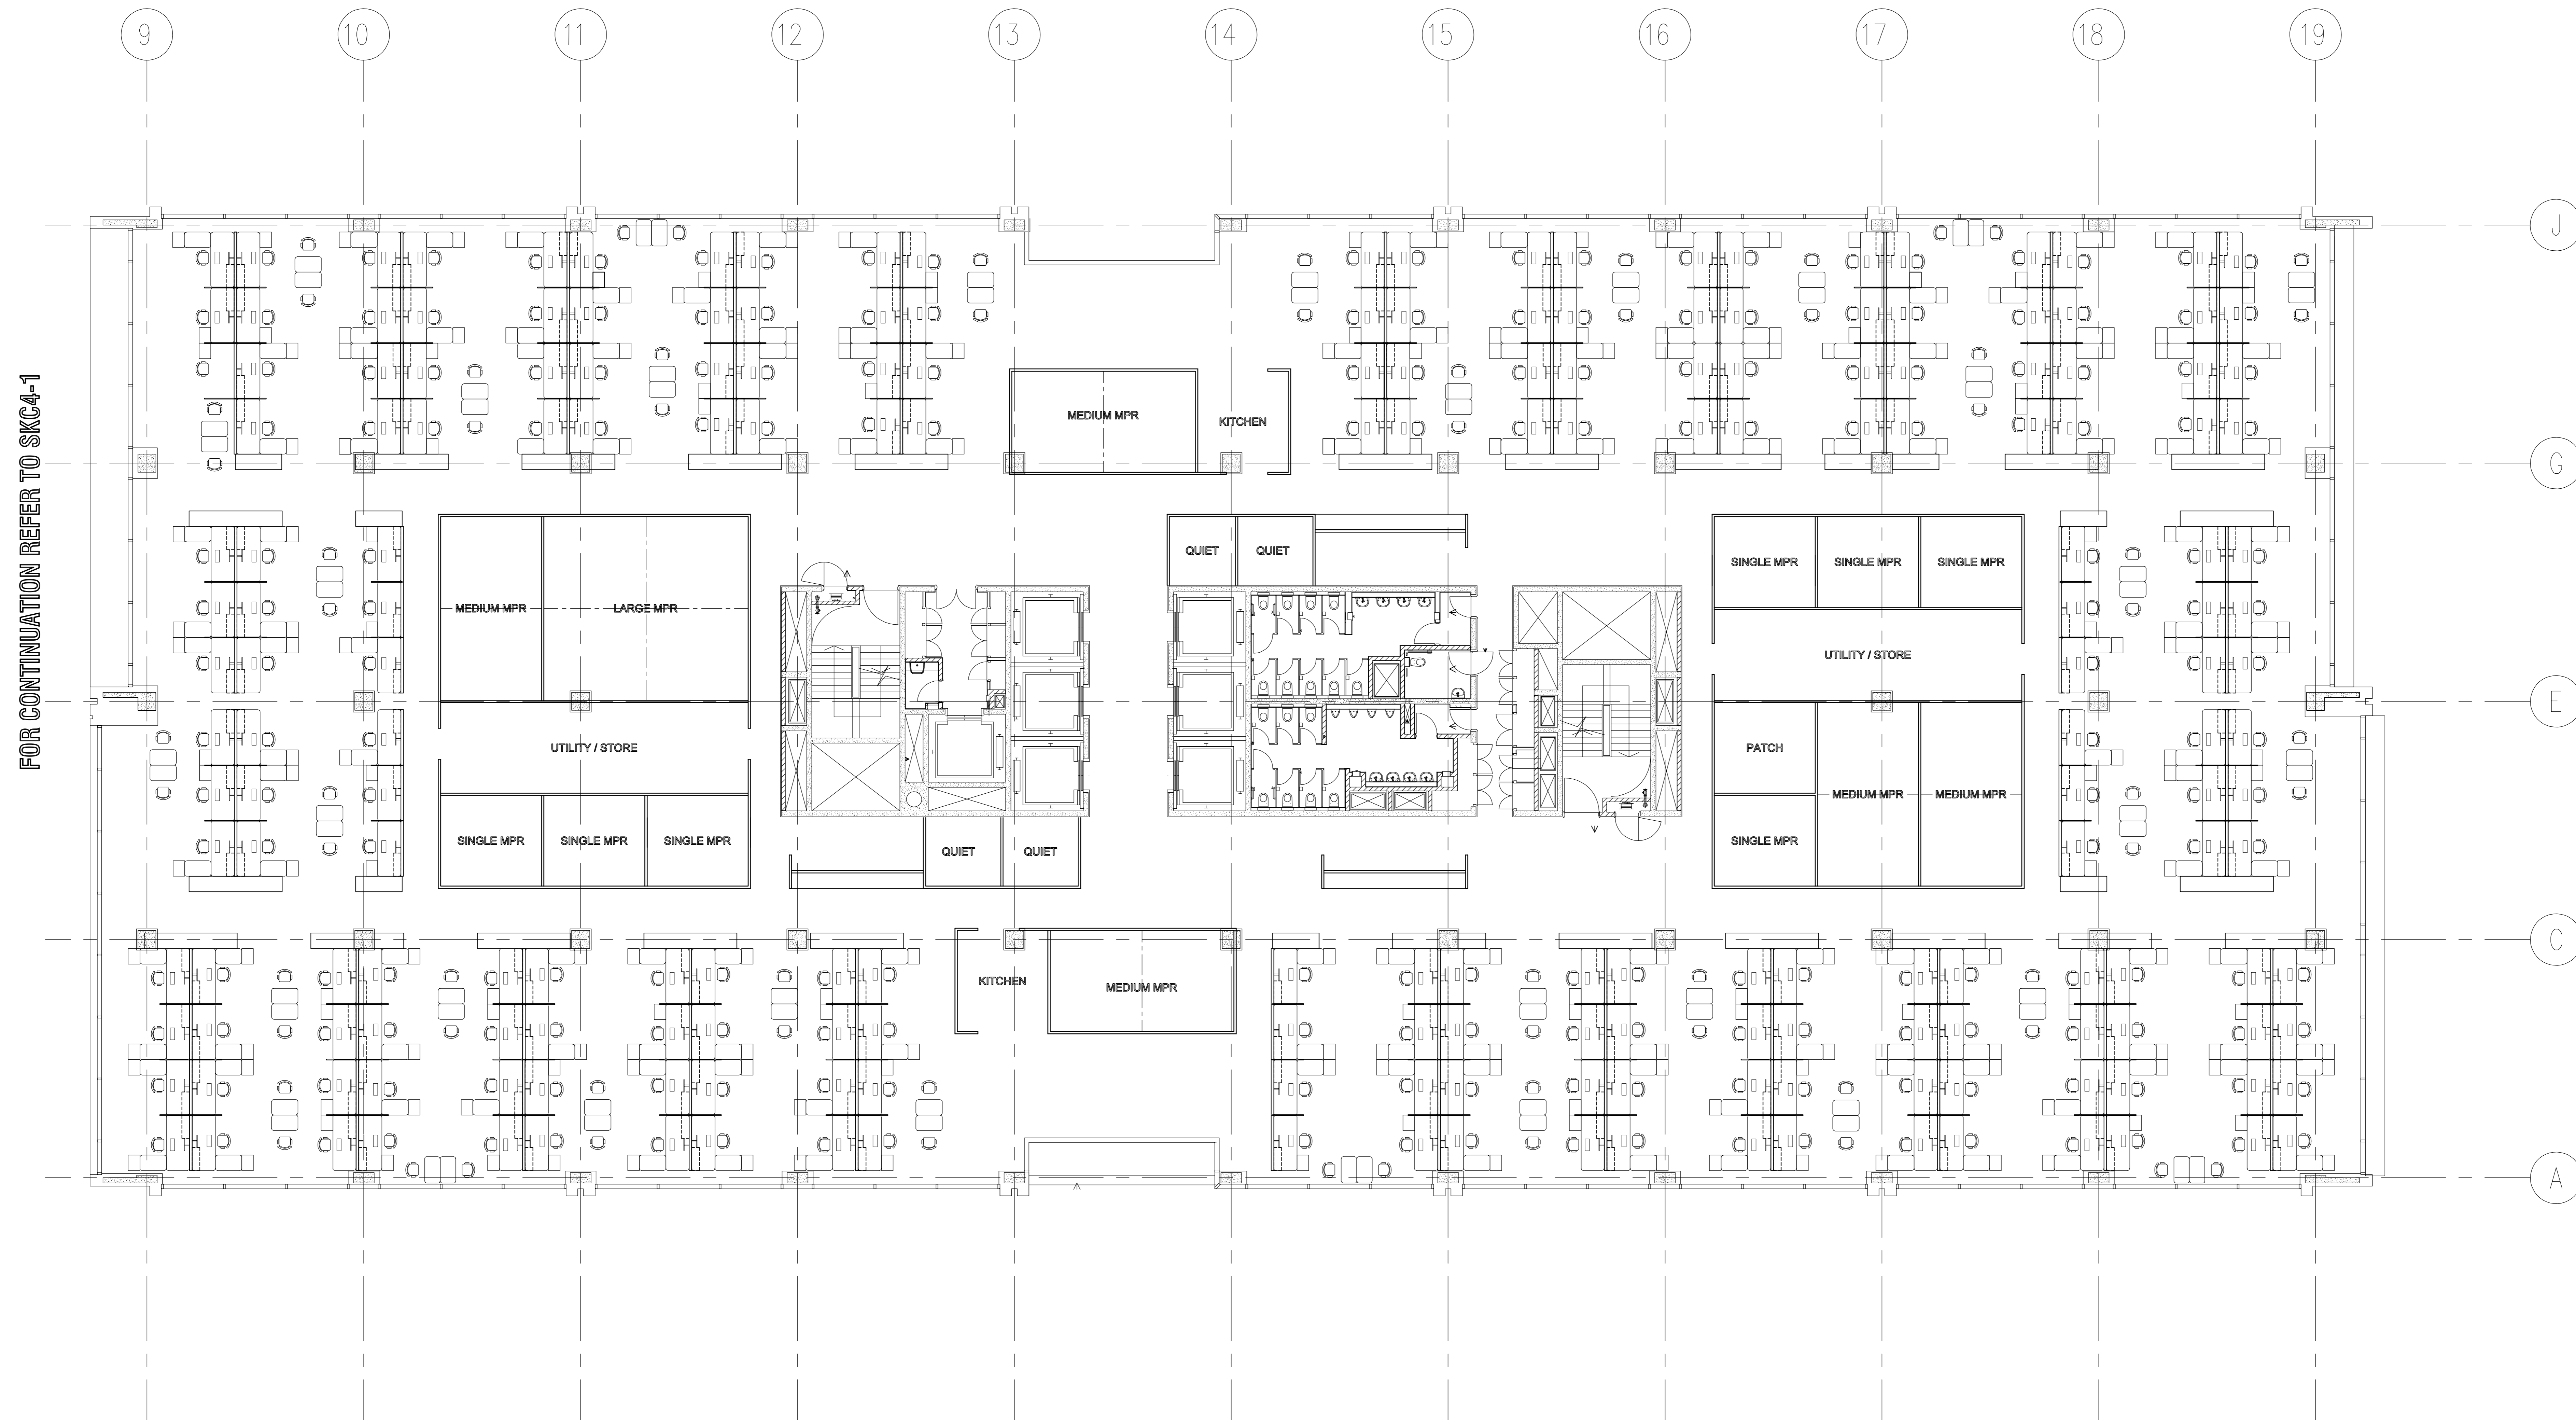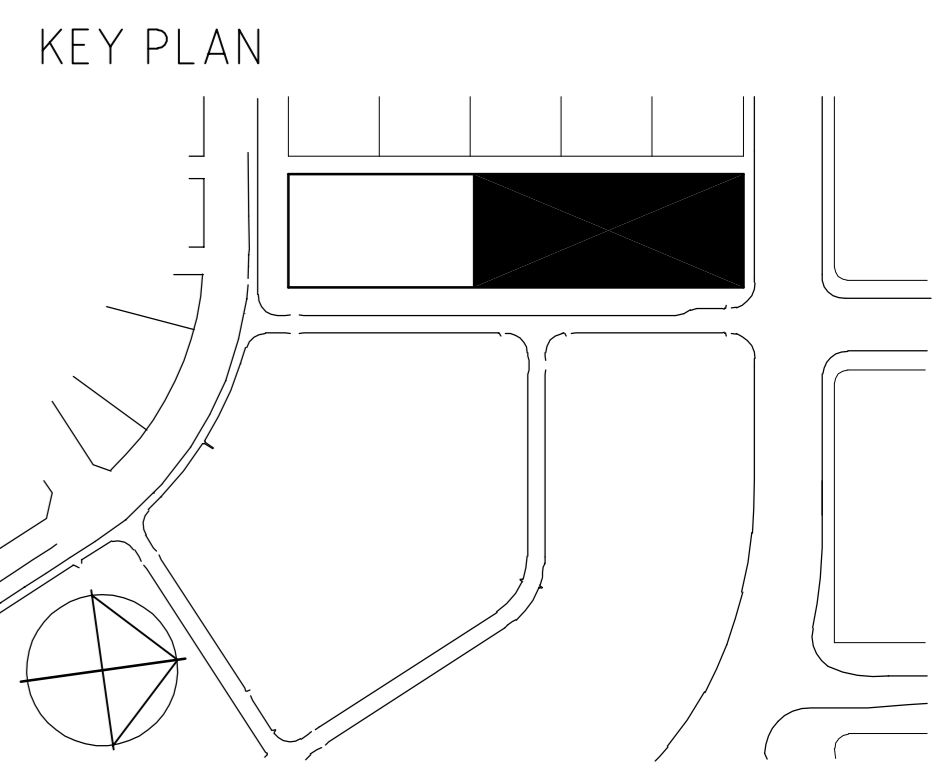

FOR CONTINUATION REFER TO SKC4-1

- PART BLOCKING PLAN LEVEL 4
 SECTION 84 BUILDING C 1:100