


NET LETTABLE AREA
280 SQM

GROSS FLOOR AREA
2360 SQM

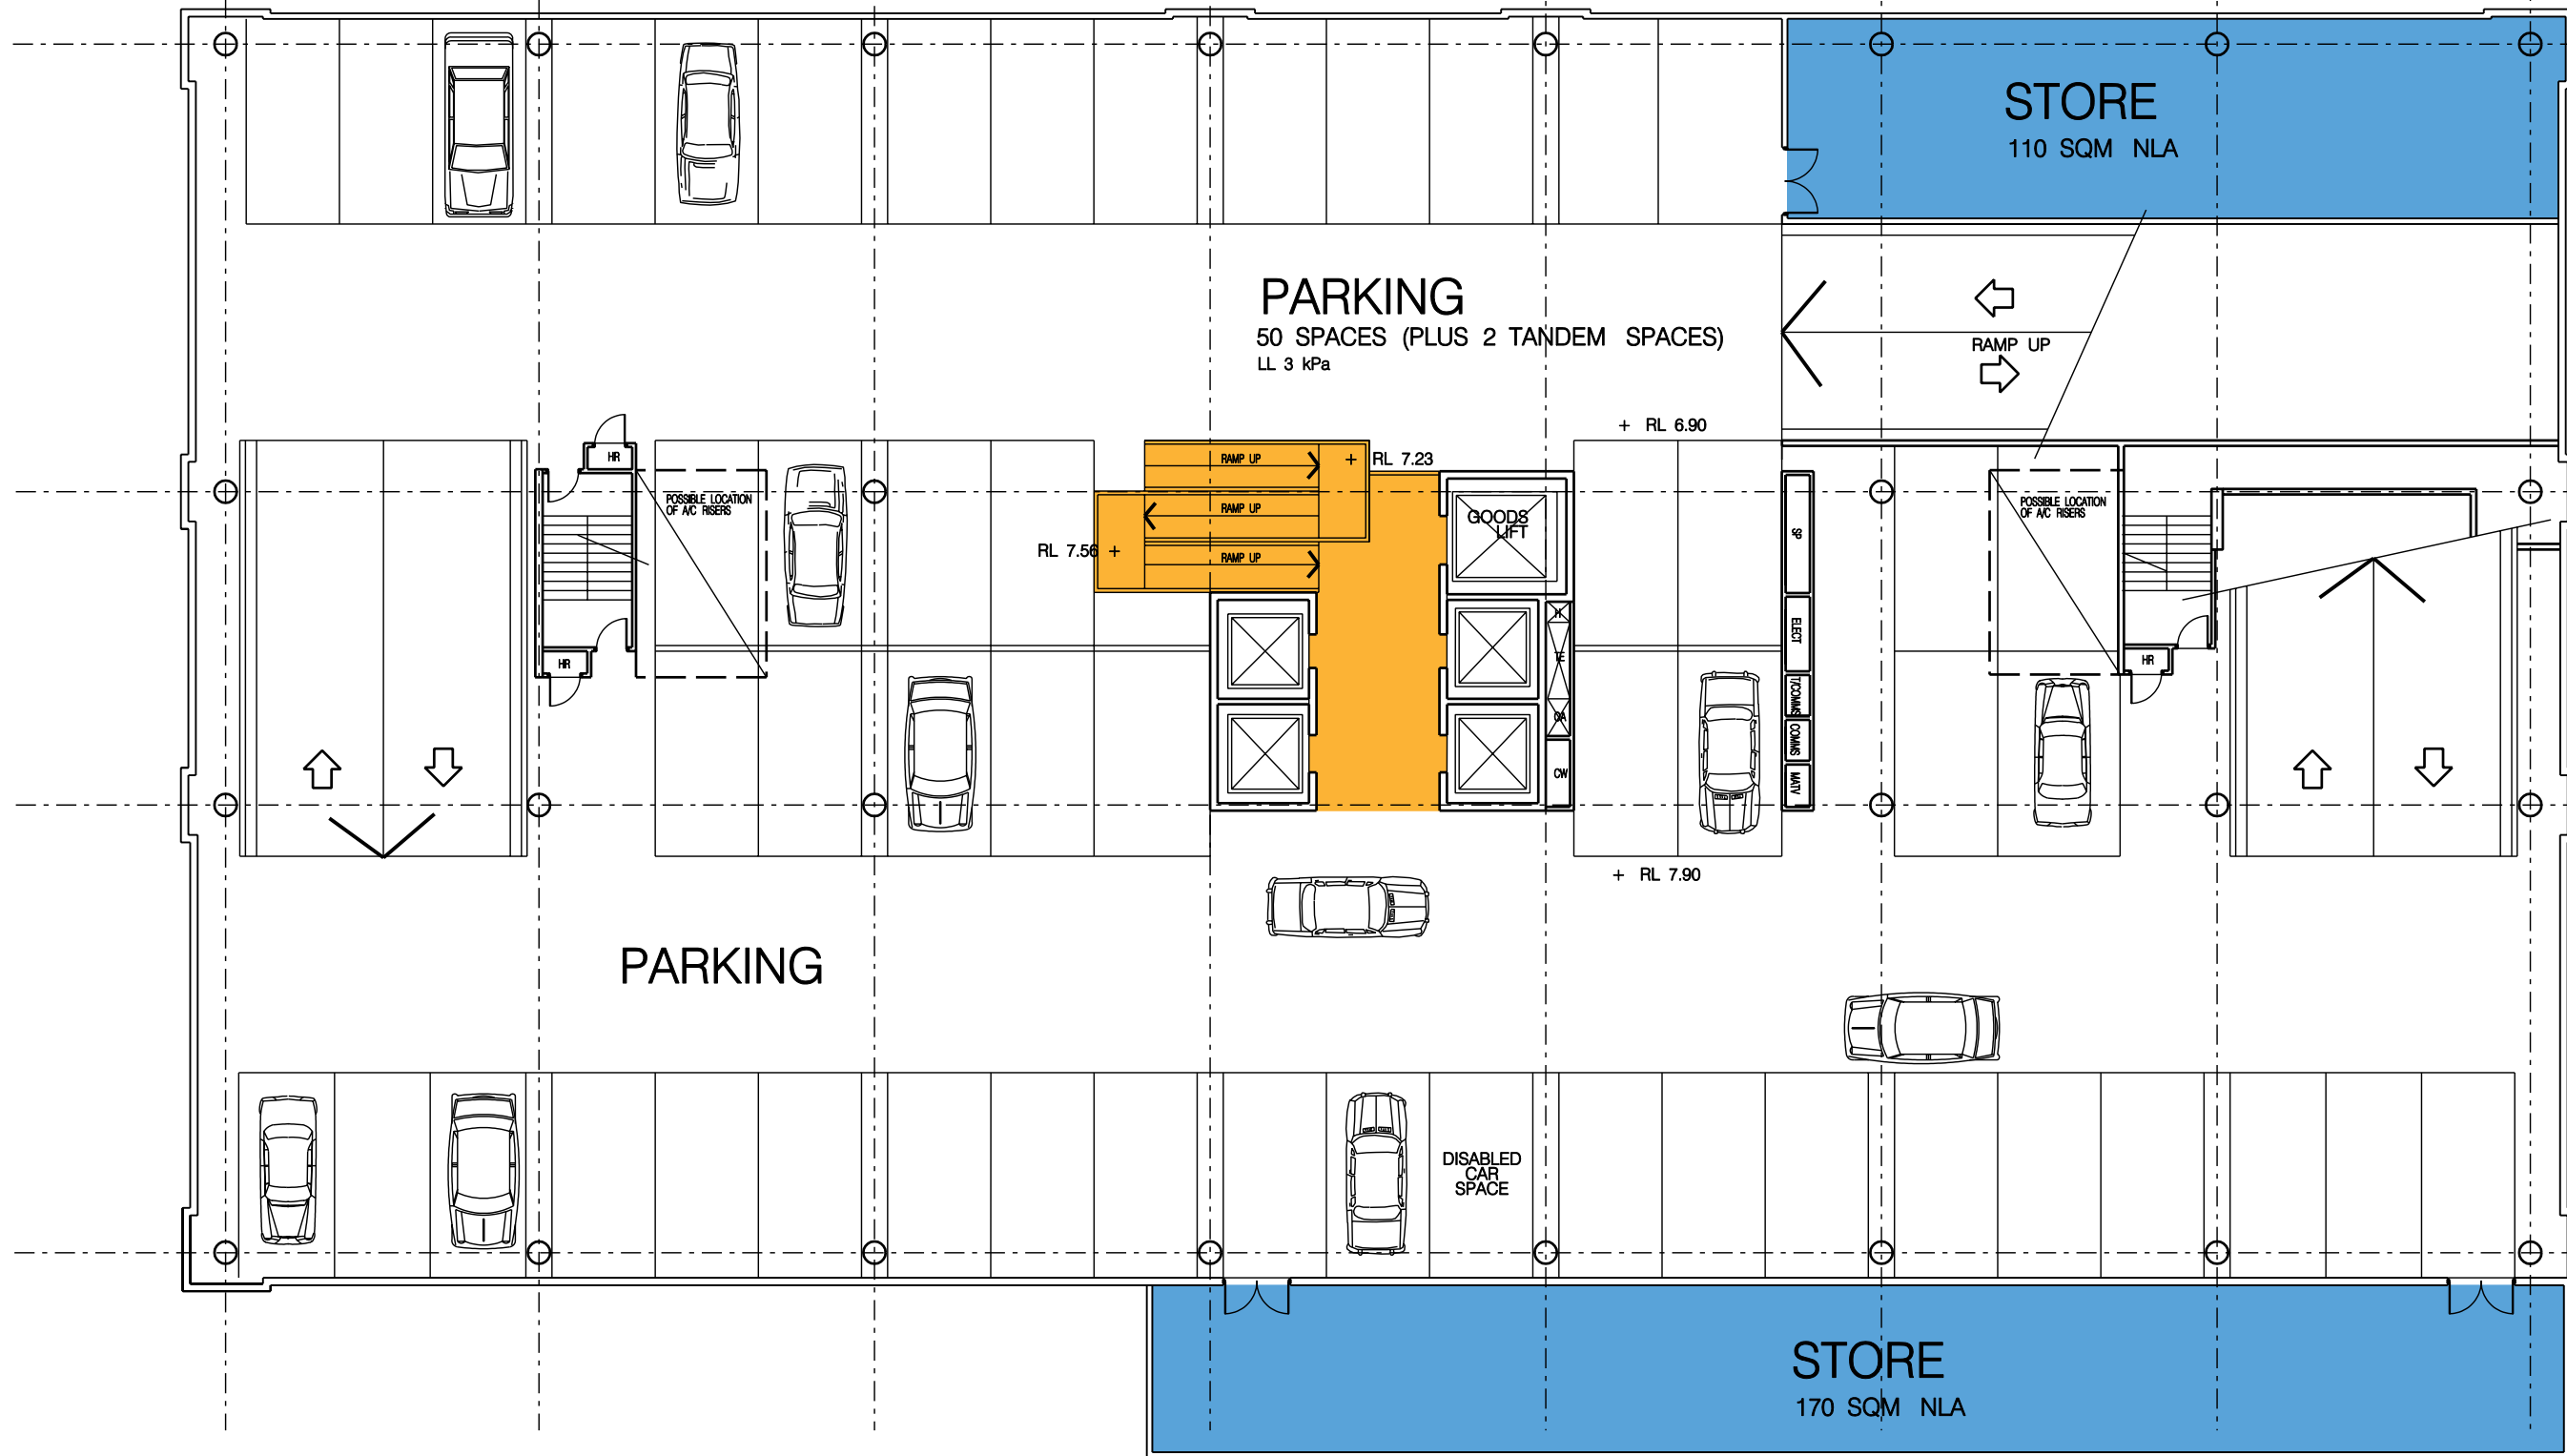


architects

FITZGERALD BENNETT ARCHITECTS
Suite 203 52 Atchison Street, St. Leonards 2065
Tel: 9438 3088 fax: 9438 1588

client

Sydney Airports Corporation Limited


orientation

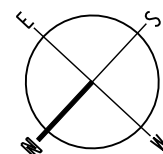

date

11.10.02

scale

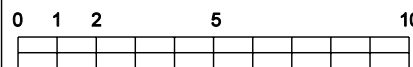

drawing

L1 Floor Plan

02-116 ACS SK 102

project

Proposed Office Building
Australian Customs Service
International Terminal Precinct
Sydney Airport.