



NET LETTABLE AREA  
910 SQM

GROSS FLOOR AREA  
2130 SQM

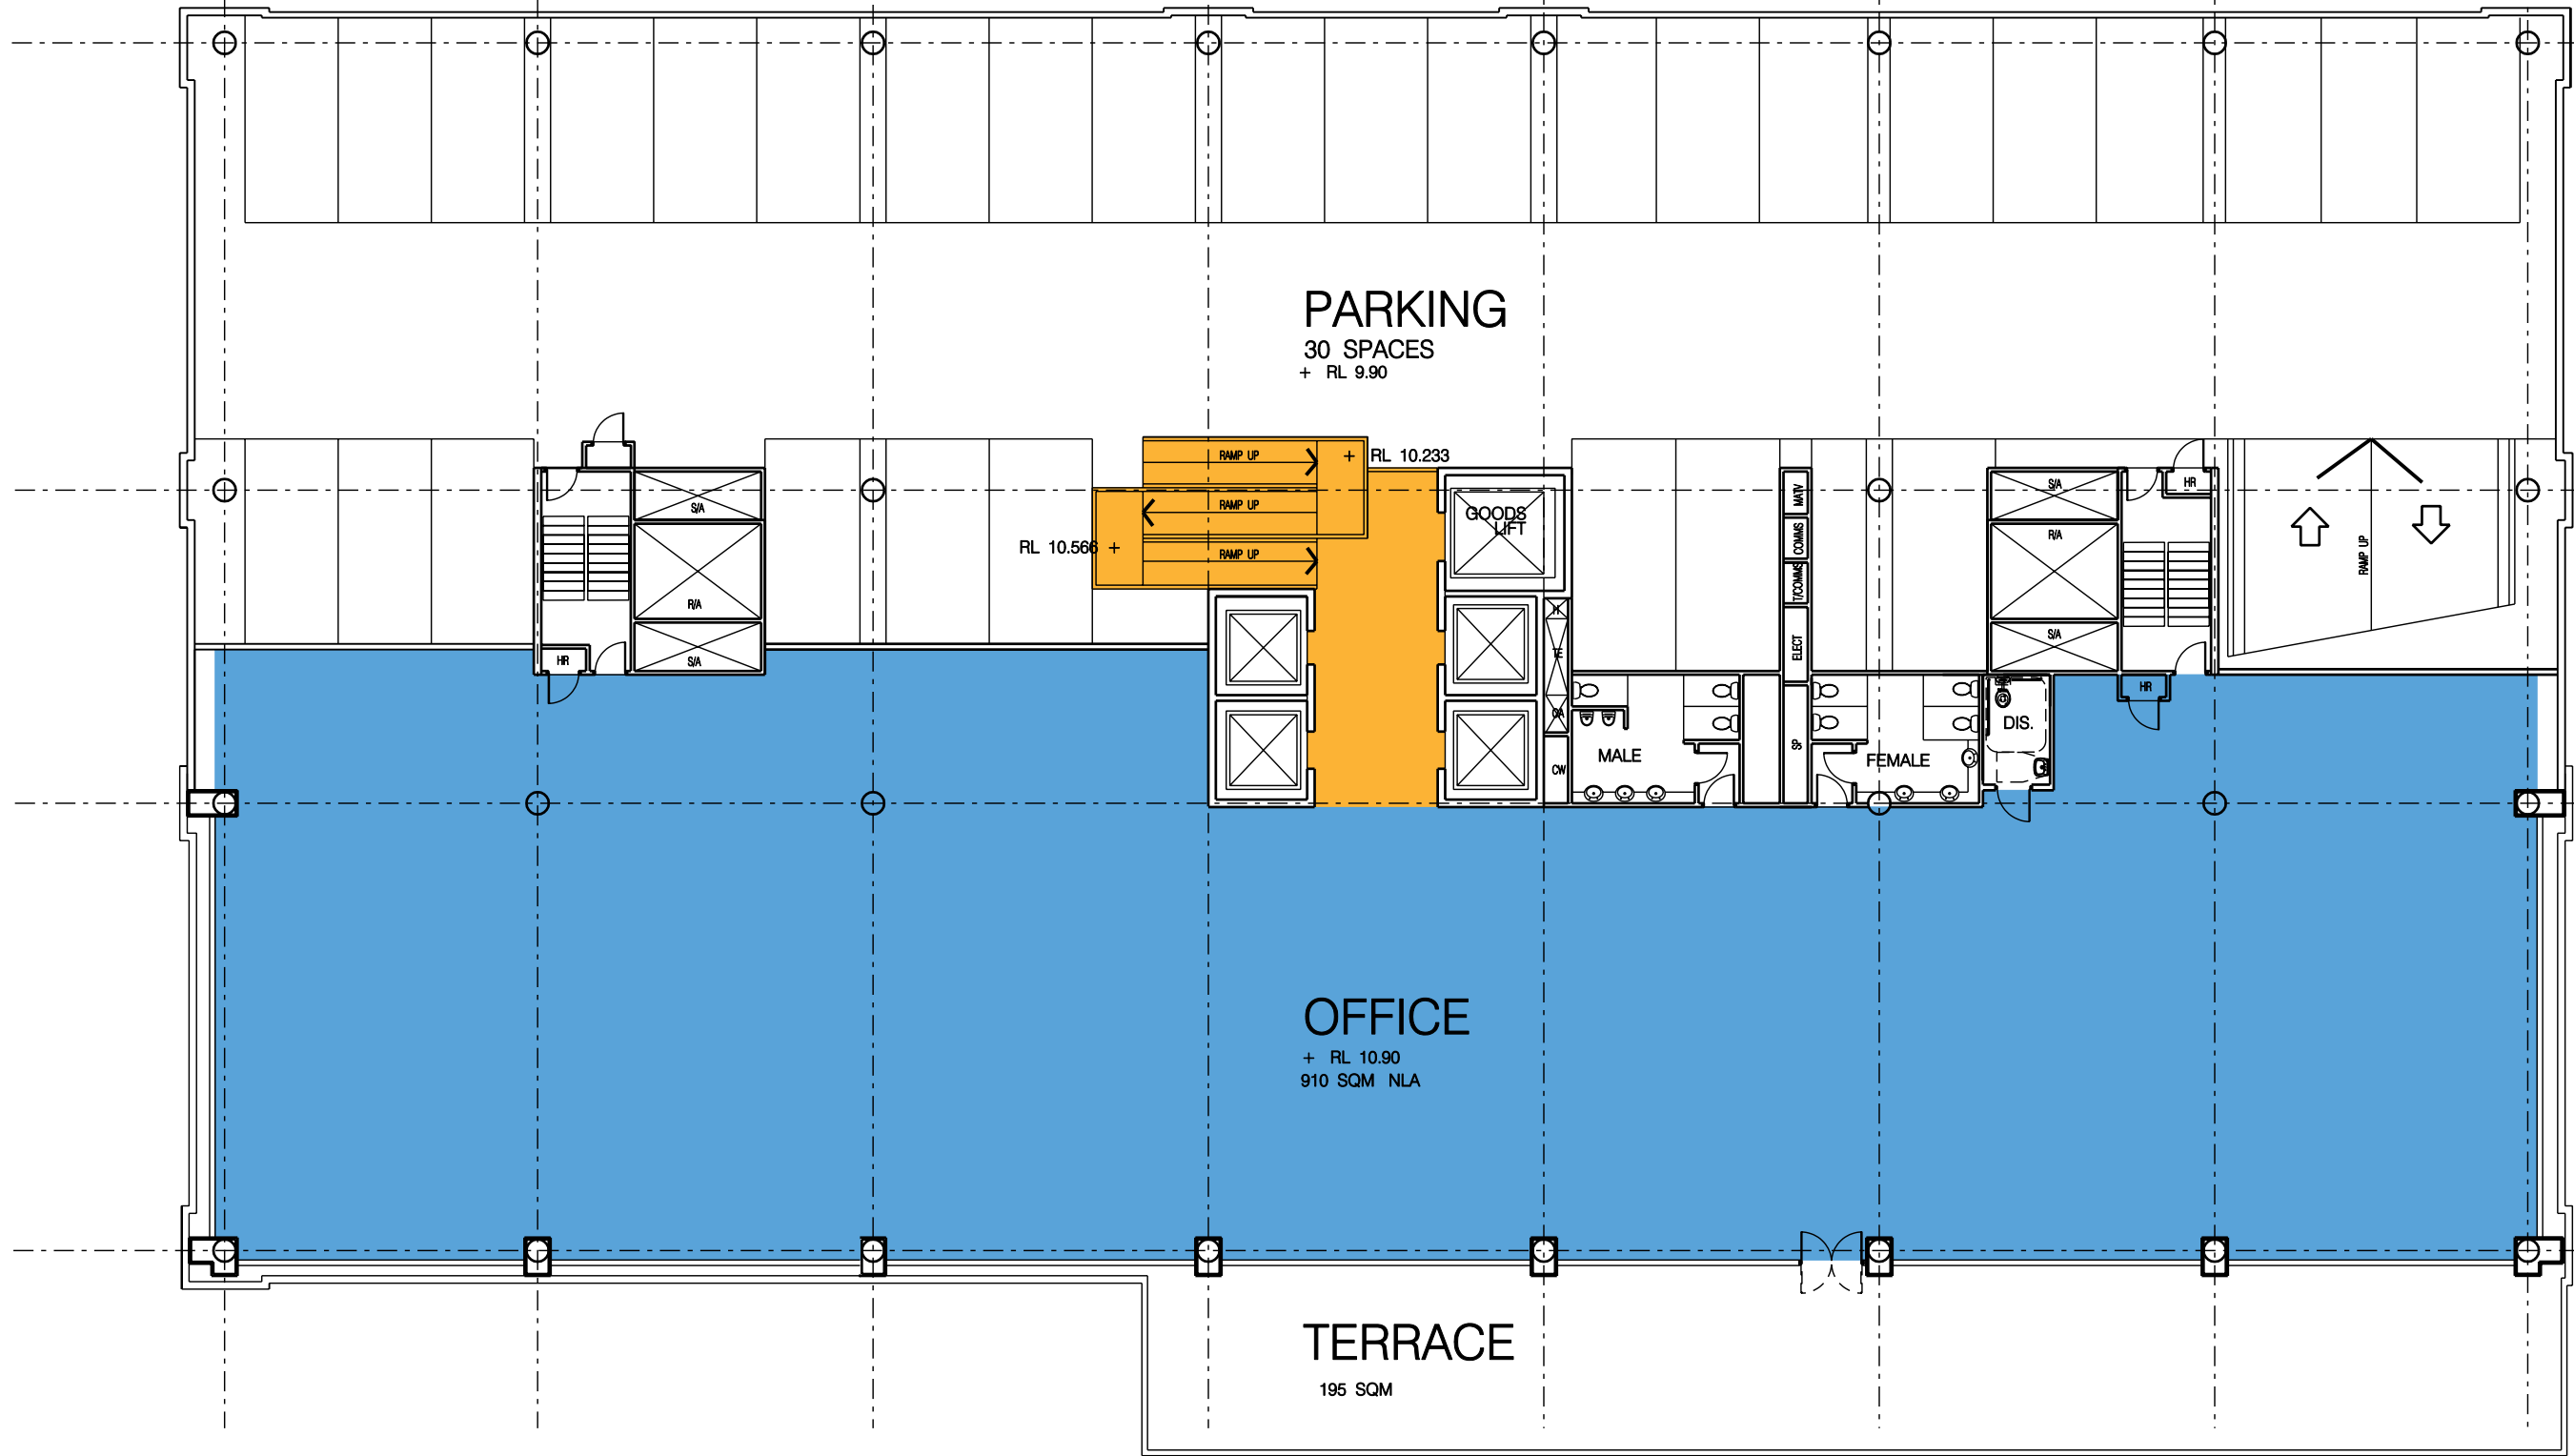


architects  
**FITZGERALD BENNETT ARCHITECTS**  
Suite 203 52 Atchison Street, St. Leonards 2065  
Tel: 9438 3088 fax: 9438 1588

client  
**Sydney Airports Corporation Limited**

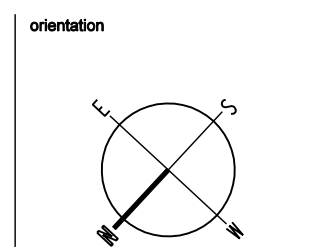

date  
11.10.02

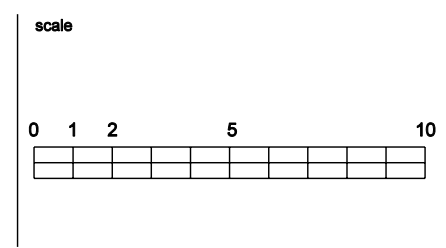

drawing  
**Level 2 Floor Plan**  
02-116 ACS SK 103

project  
**Proposed Office Building  
Australian Customs Service  
International Terminal Precinct  
Sydney Airport.**