

GROUND FLOOR - FOOTPRINT REDUCTION DIAGRAM


PSA7279 / A-LS-02

0 2 5 10m  
1:500 @ A3

11 June 2004

MONARO HIGHWAY

TRALEE STREET

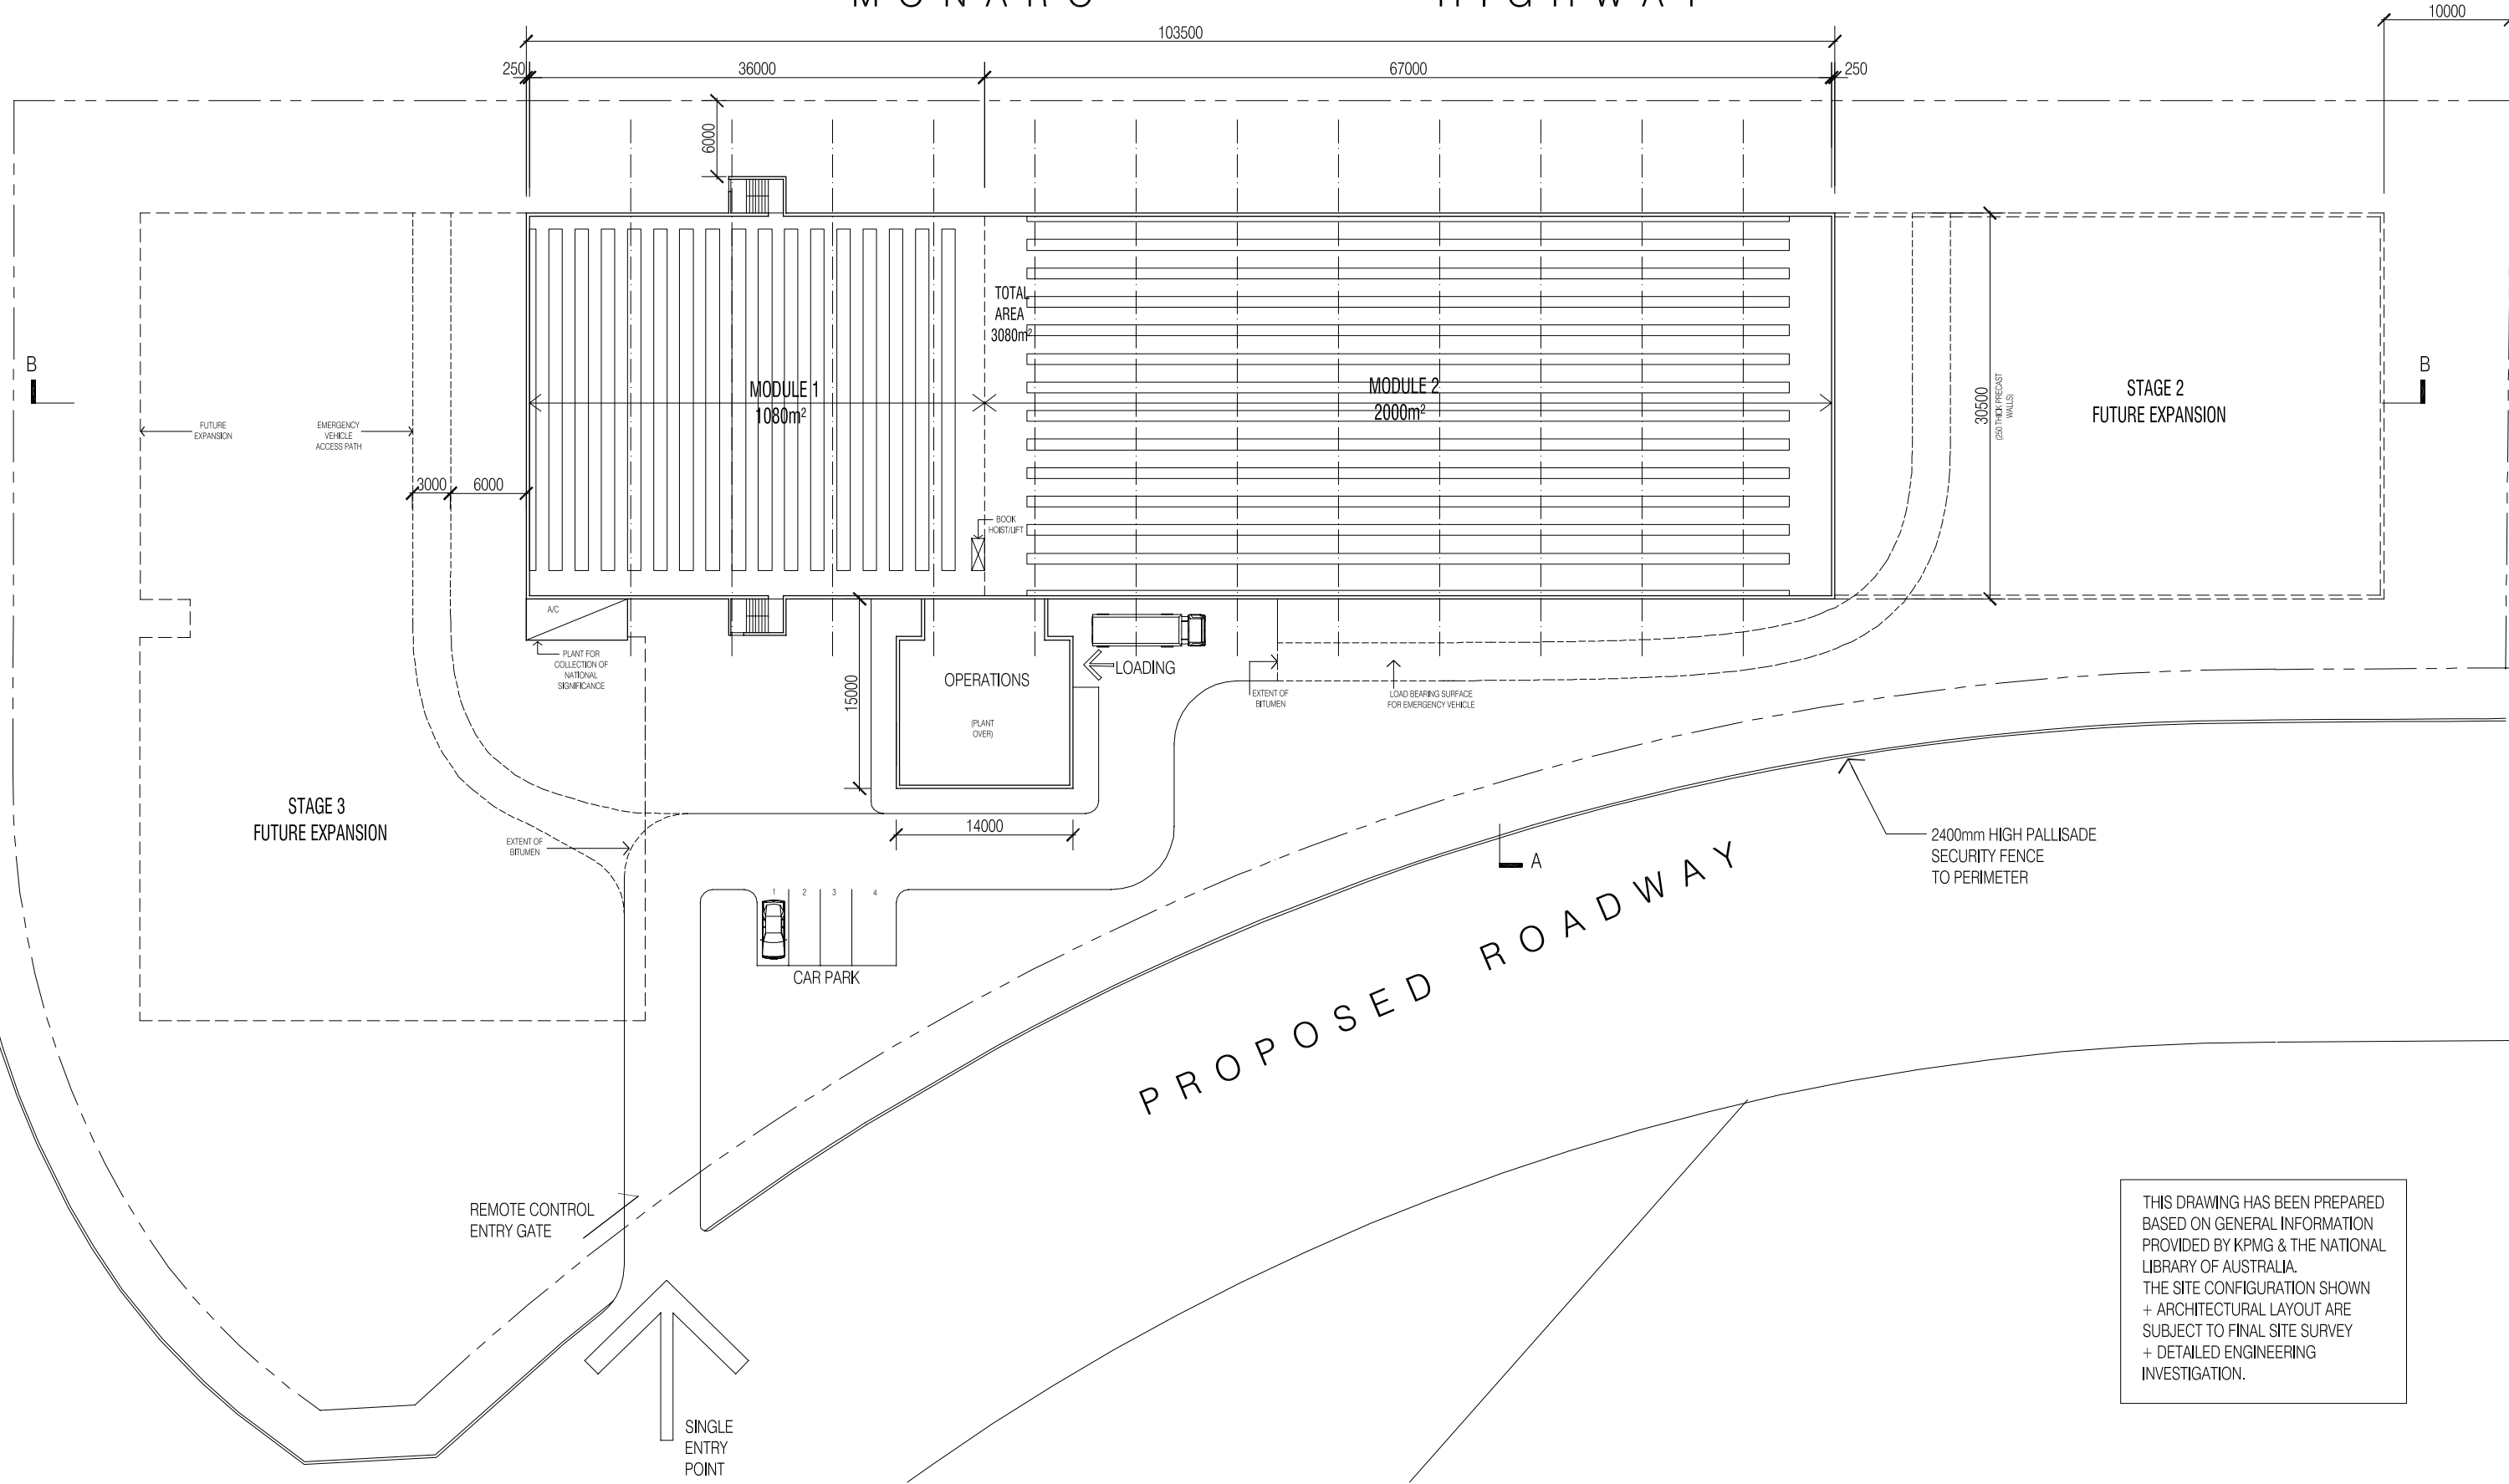

THIS DRAWING HAS BEEN PREPARED  
 BASED ON GENERAL INFORMATION  
 PROVIDED BY KPMG & THE NATIONAL  
 LIBRARY OF AUSTRALIA.  
 THE SITE CONFIGURATION SHOWN  
 + ARCHITECTURAL LAYOUT ARE  
 SUBJECT TO FINAL SITE SURVEY  
 + DETAILED ENGINEERING  
 INVESTIGATION.