



# Appendix D: Floor Plan

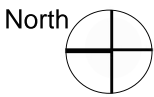

#05249\_146\_4.4.4

daryl jackson alastair swayn  
**architecture + interiors**

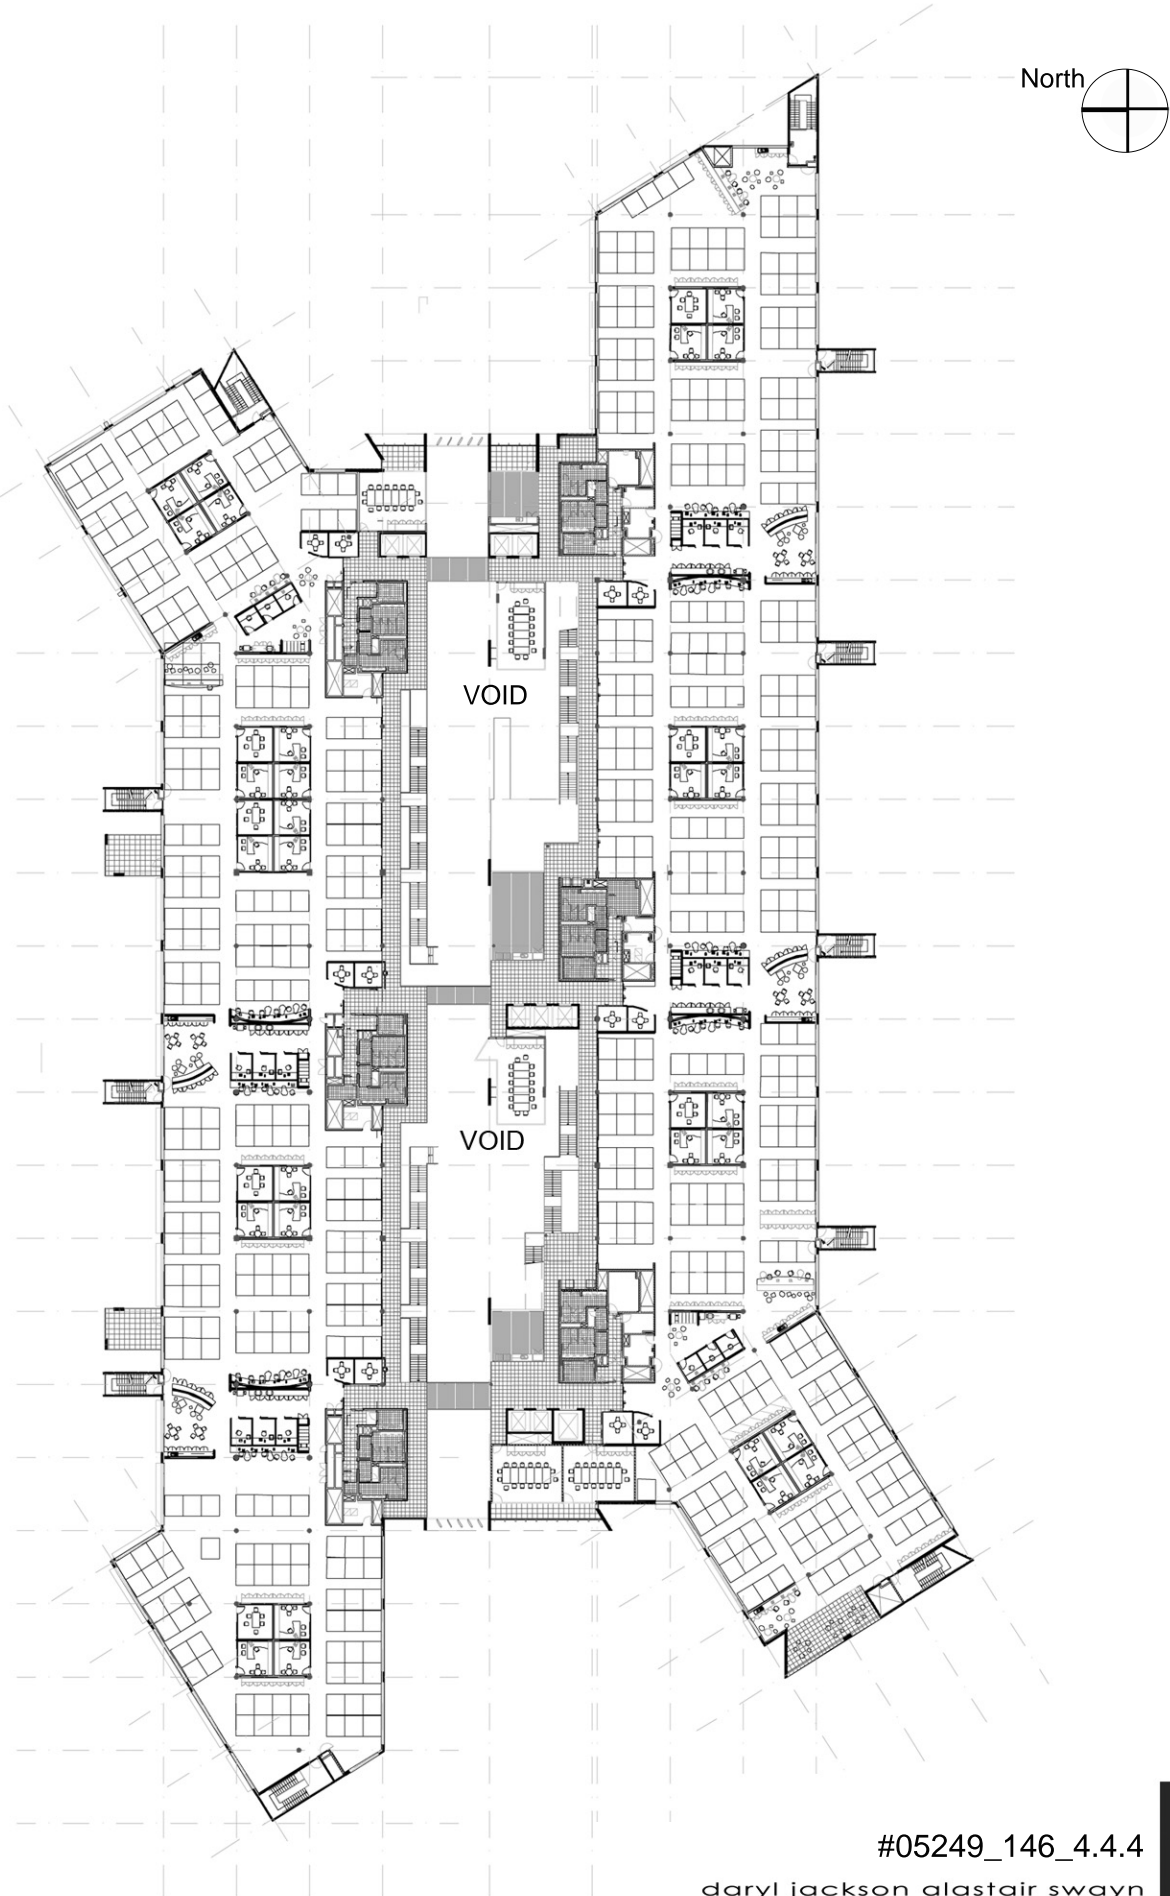