


Apartments Section

- 1 Terrace
- 2 Salon
- 3 Dining Room
- 4 Access Gallery Every 2 $\frac{1}{2}$ Floor
- 5 Entrance
- 6 Living
- 7 Bedroom
- 8 Library – Information Centre
- 9 Apartment's Entrance
- 10 Storage
- 11 Swimming Pool And Squash Court
- 12 Garden Court
- 13 Theatre
- 14 Offices
- 15 Loading Floor And Garage
- 16 Garage

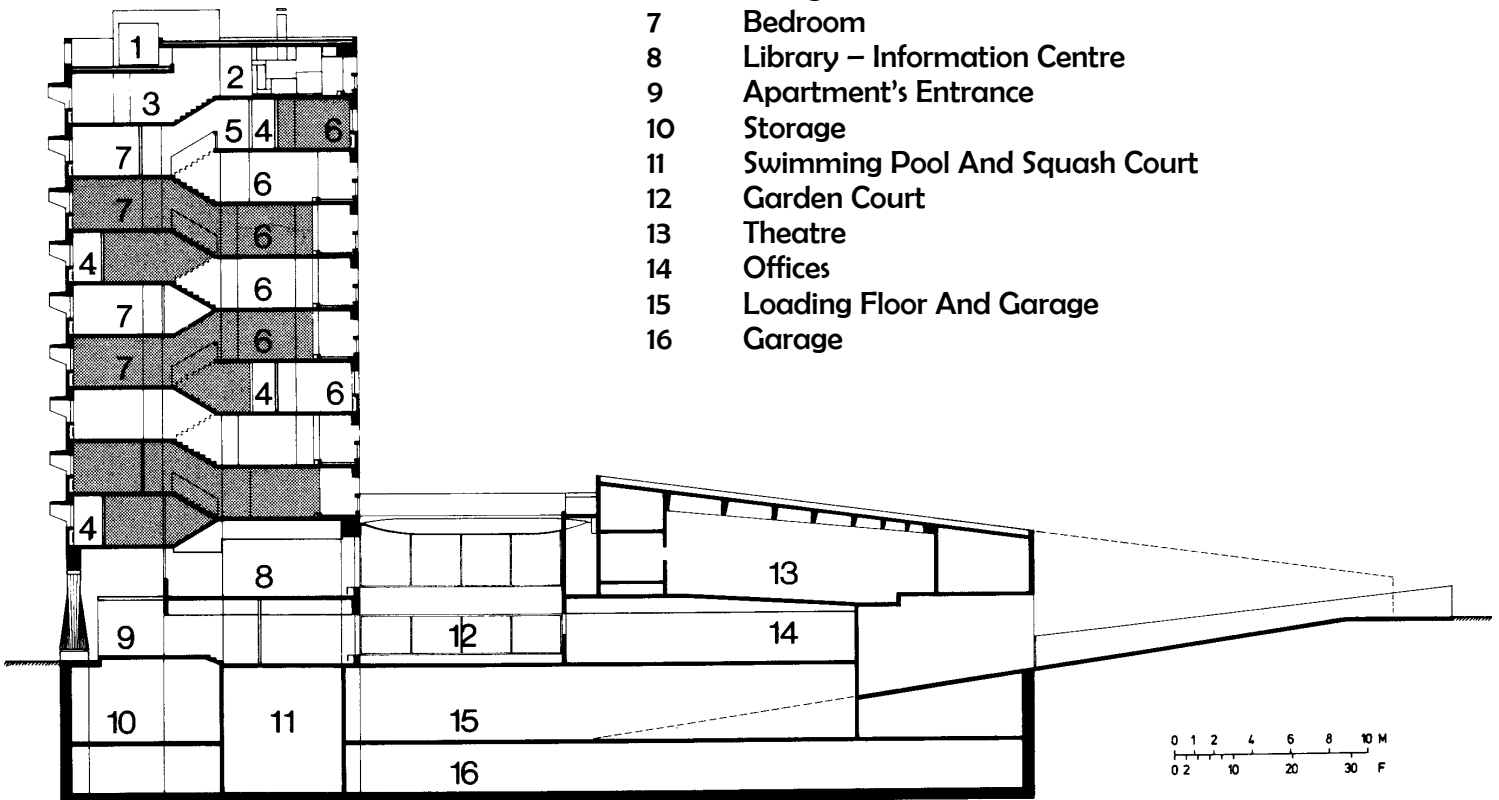

Section of Apartments

Refurbishment Of Staff Apartments
 Australian Embassy Complex
 Paris, France