


**Lavarack Barracks, Townsville**

24. 3<sup>rd</sup> Combat Services Support Battalion Warehouse - Plan
25. Combat Training Centre Logistics - Plan
26. Combat Training Centre Headquarters - Plan
27. Warrant Officer and Non-Commissioned Officer Academy - Plan
28. Warrant Officer and Non-Commissioned Officer Academy Trainee Living-in Accommodation - Plan

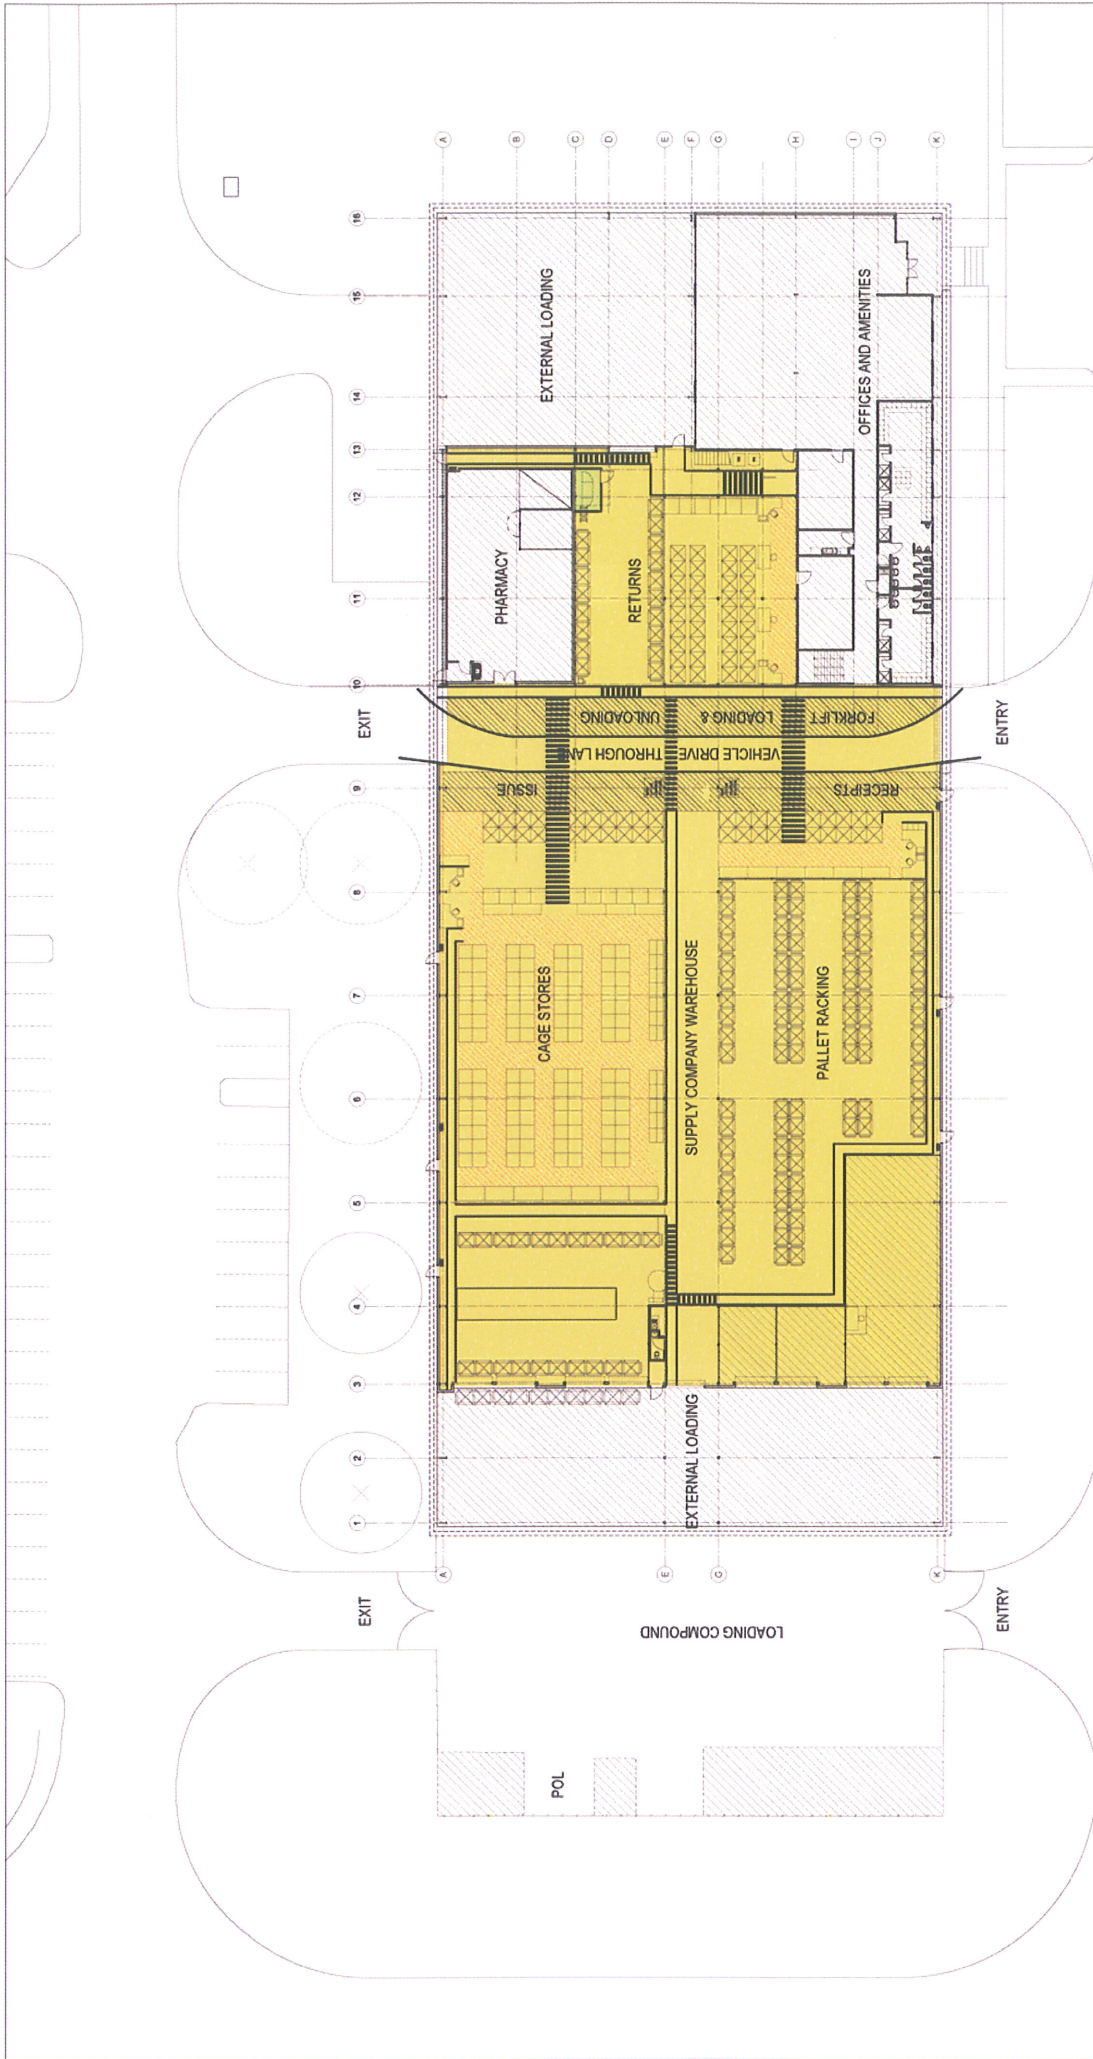


LEGEND

[Green Box]	NEW WORK
[Yellow Box]	REBURISHMENT TO EXISTING
[Orange Box]	NEW PAVING
[White Box]	EXISTING
[Grey Box]	NO WORK ZONE


**Attachment 24: Lavarack Barracks  
3rd Combat Services Support Battalion  
Warehouse  
Plan**



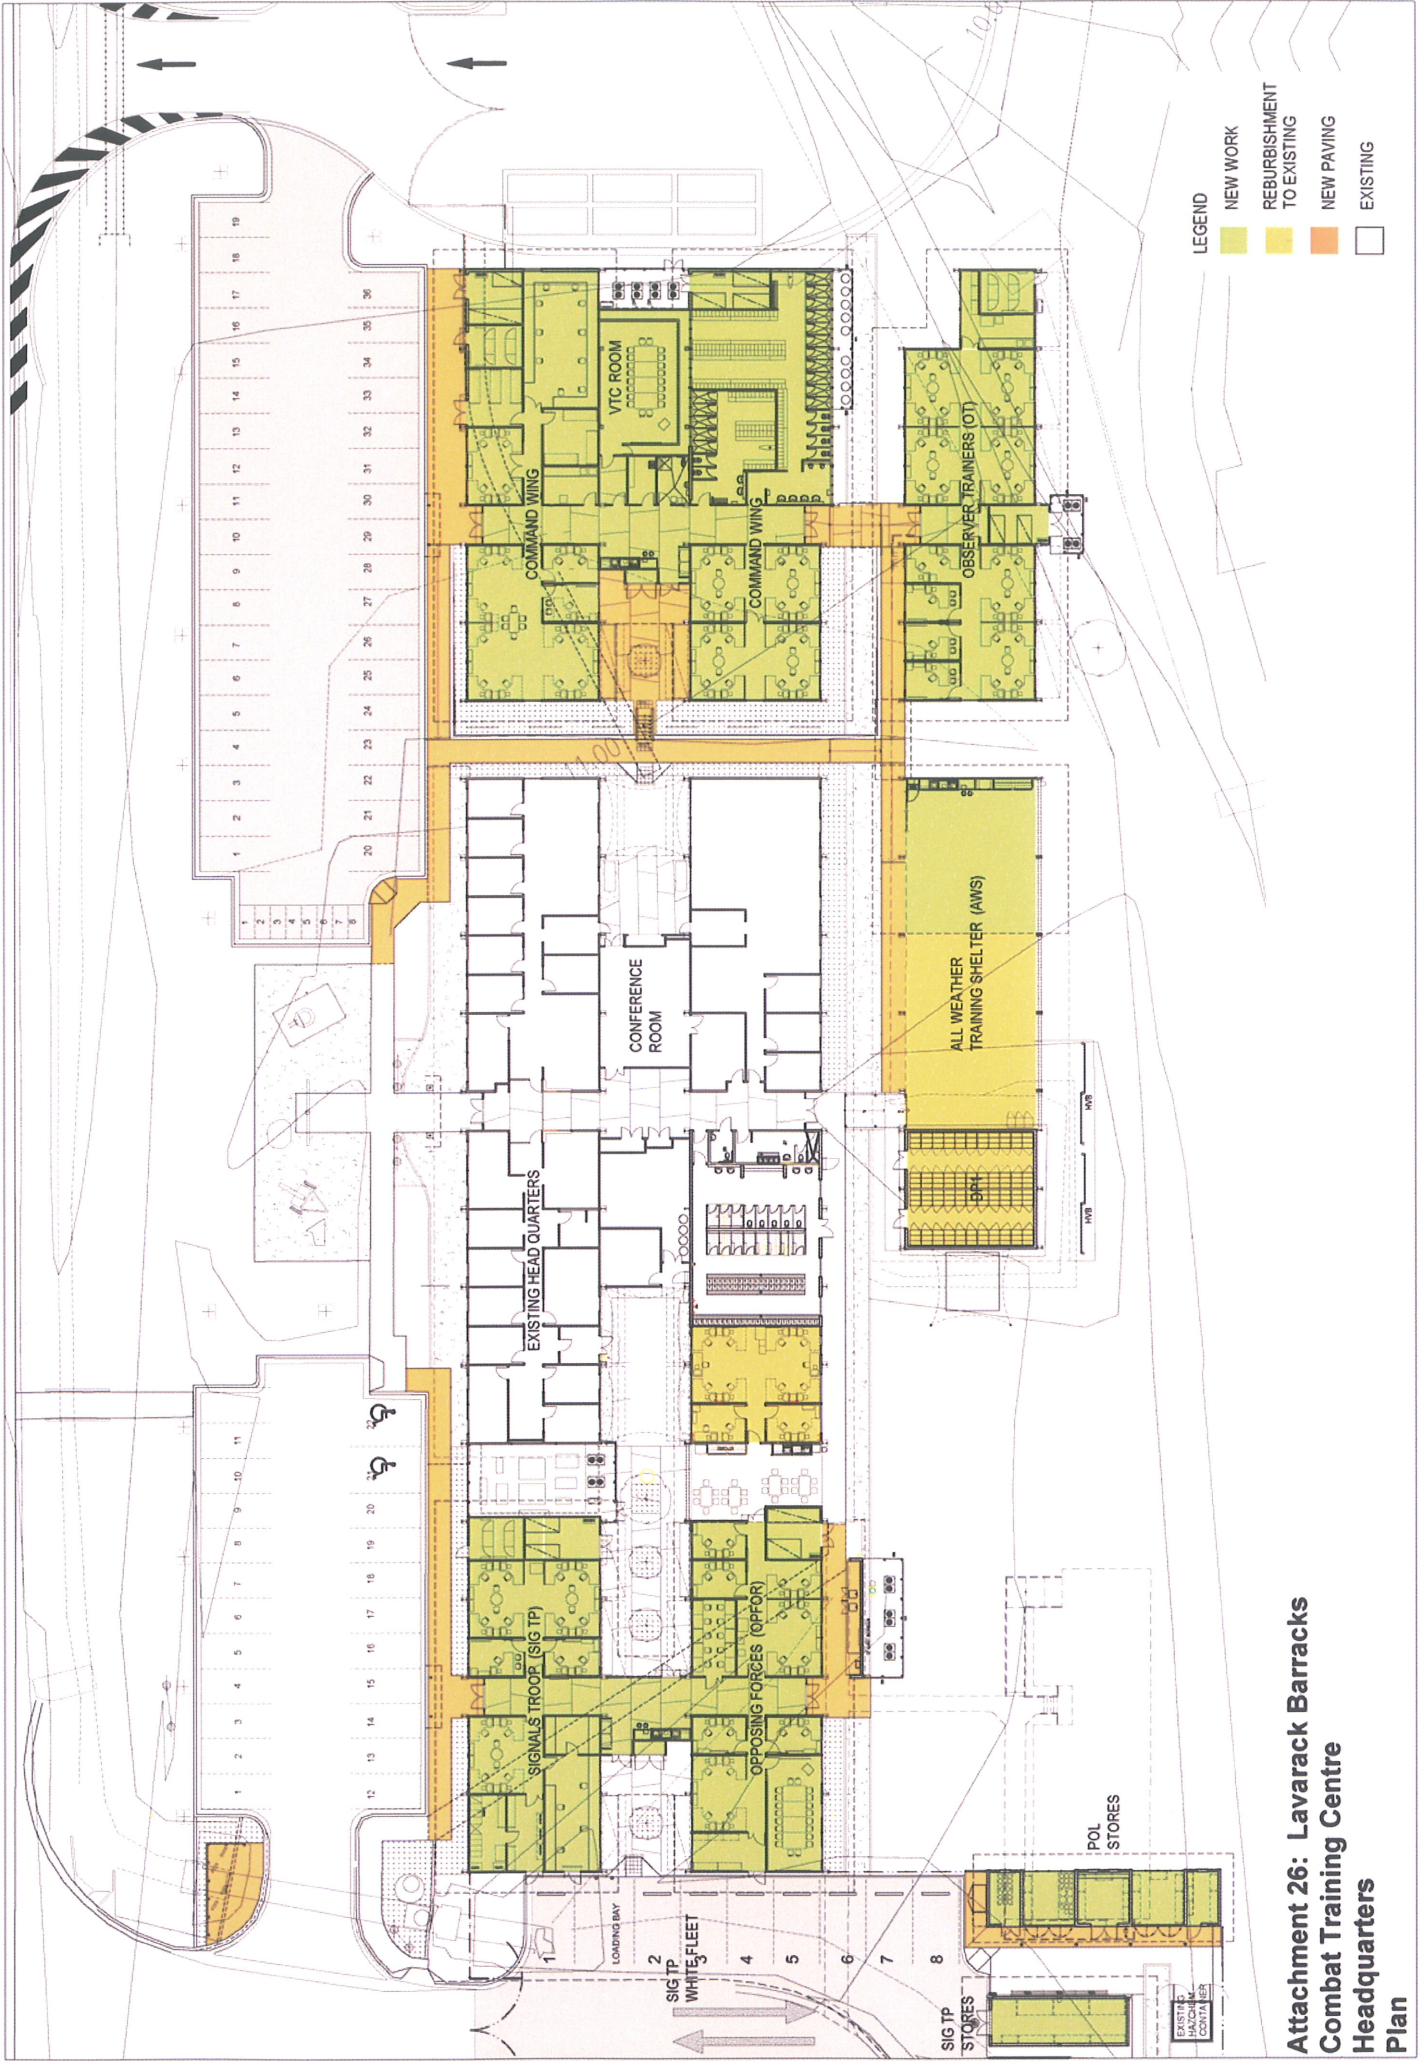

- LEGEND**
- NEW WORK
  - REBURISHMENT TO EXISTING
  - NEW PAVING
  - EXISTING

**Attachment 26: Lavarack Barracks  
 Combat Training Centre  
 Headquarters  
 Plan**

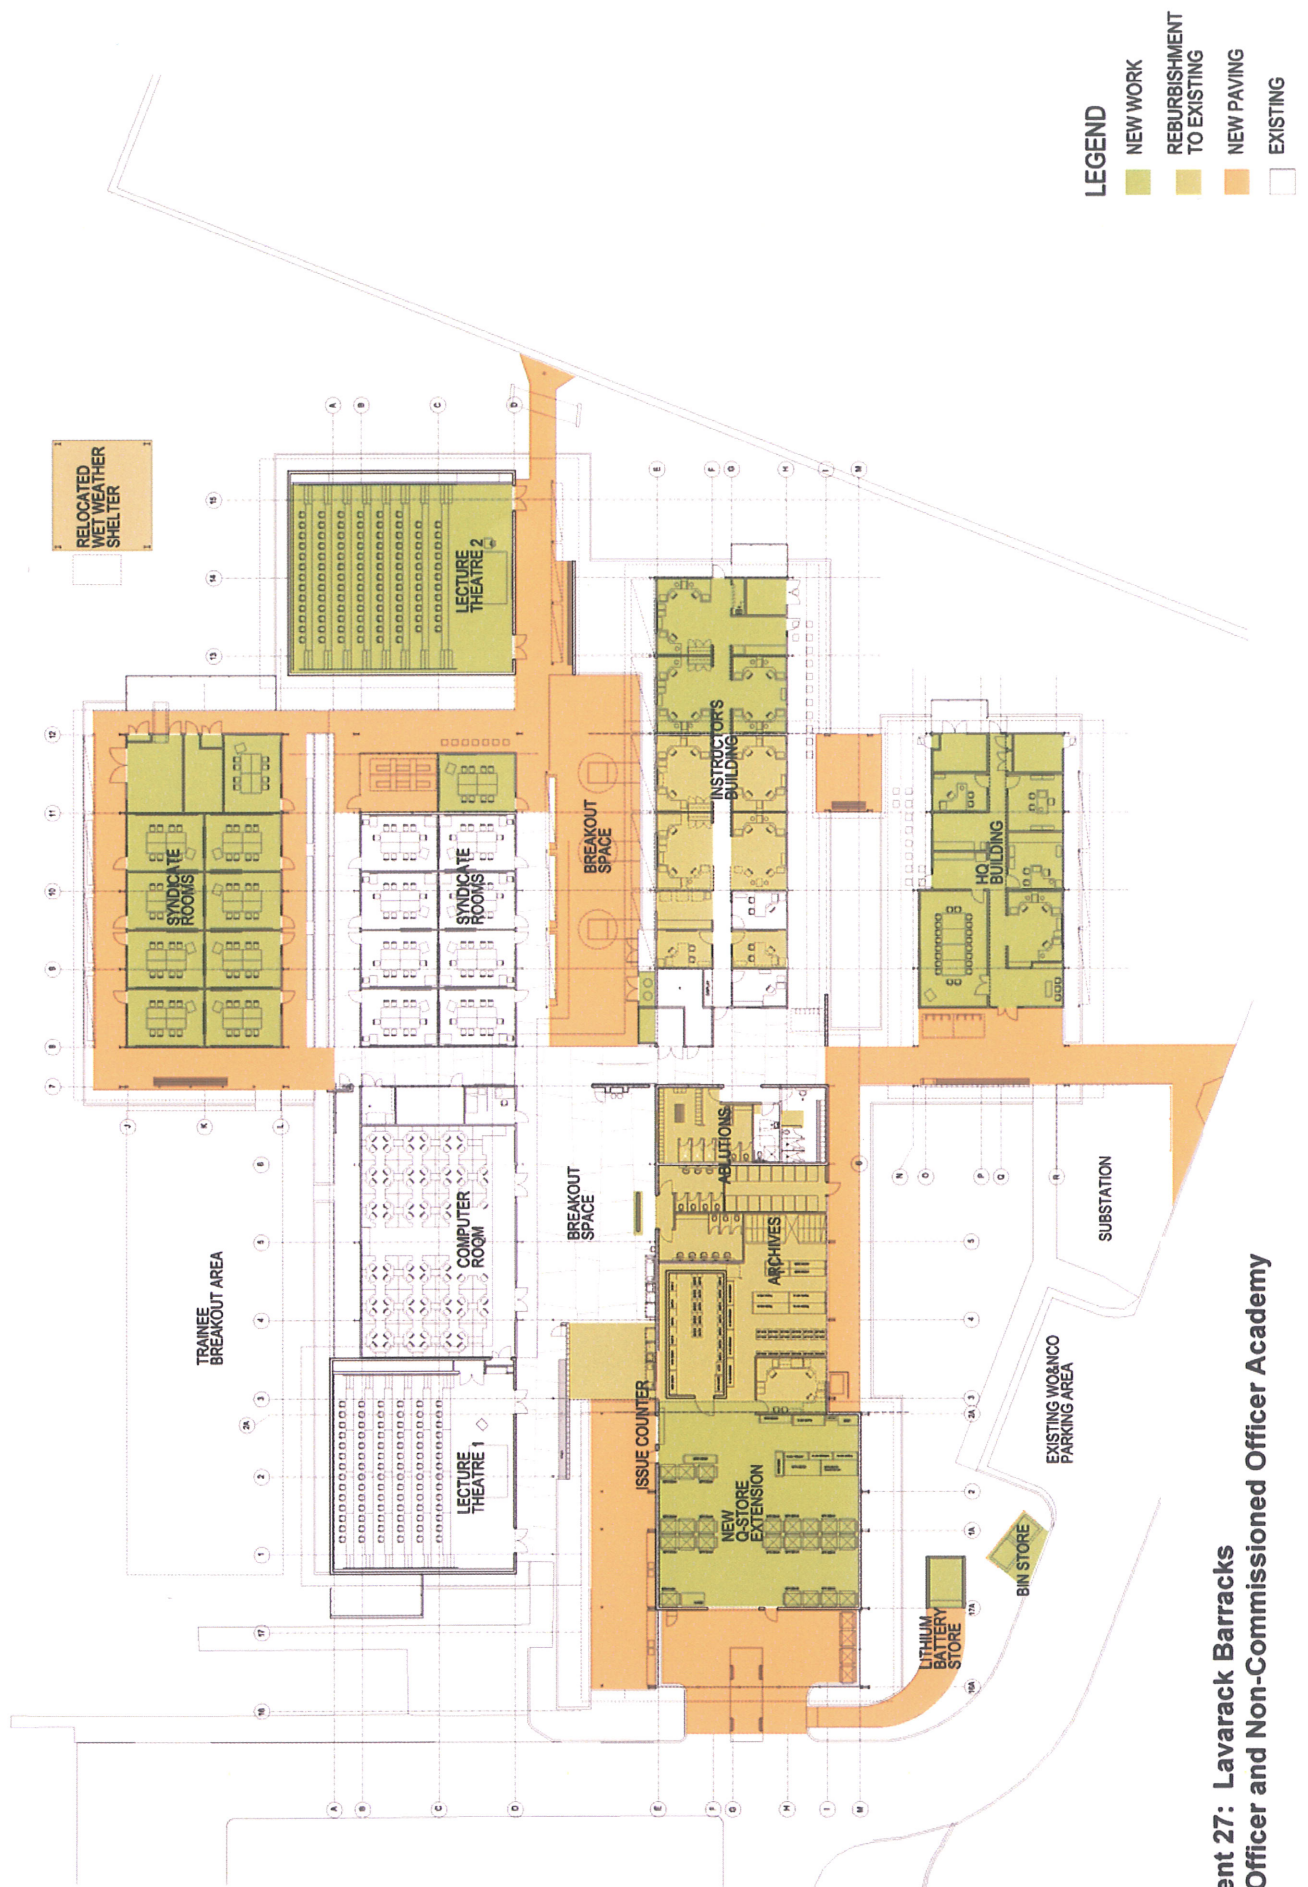

- LEGEND**
- NEW WORK
  - REURBISHMENT TO EXISTING
  - NEW PAVING
  - EXISTING

**Attachment 27: Lavarack Barracks  
Warrant Officer and Non-Commissioned Officer Academy  
Plan**

**LEGEND:**

- 1. Single Living Units
- 2. Common Rooms
- 3. Ablutions
- 4. Laundries



- LEGEND**
- ACCOMMODATION AREA- NATURALLY VENTILATED
  - ACCOMMODATION AREA- AIR CONDITIONED
  - ABLUTIONS
  - SECURE STORE
  - SERVICES
  - EXTERIOR

**Attachment 28: Lavarack Barracks  
Warrant Officer and Non-Commissioned Officer Academy  
Living In Accommodation  
Plan**