


NORTH ELEVATION

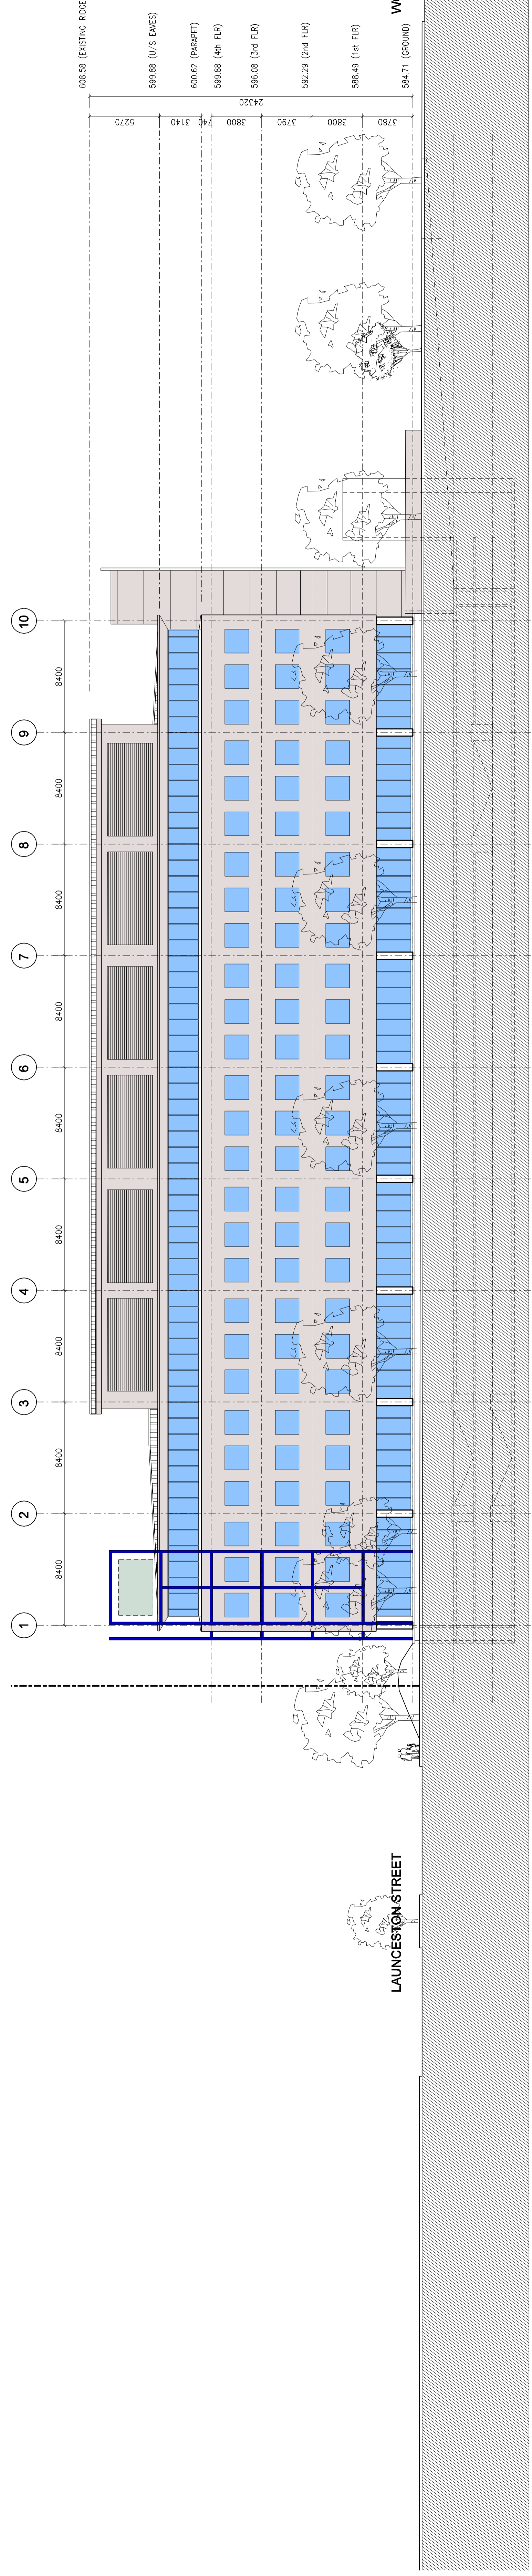

WEST ELEVATION

GMP SET

