


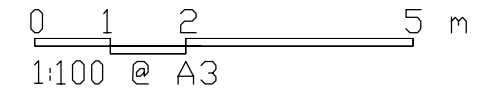


SECTION A-A

PSA7279 / A-LS-07



11 June 2004

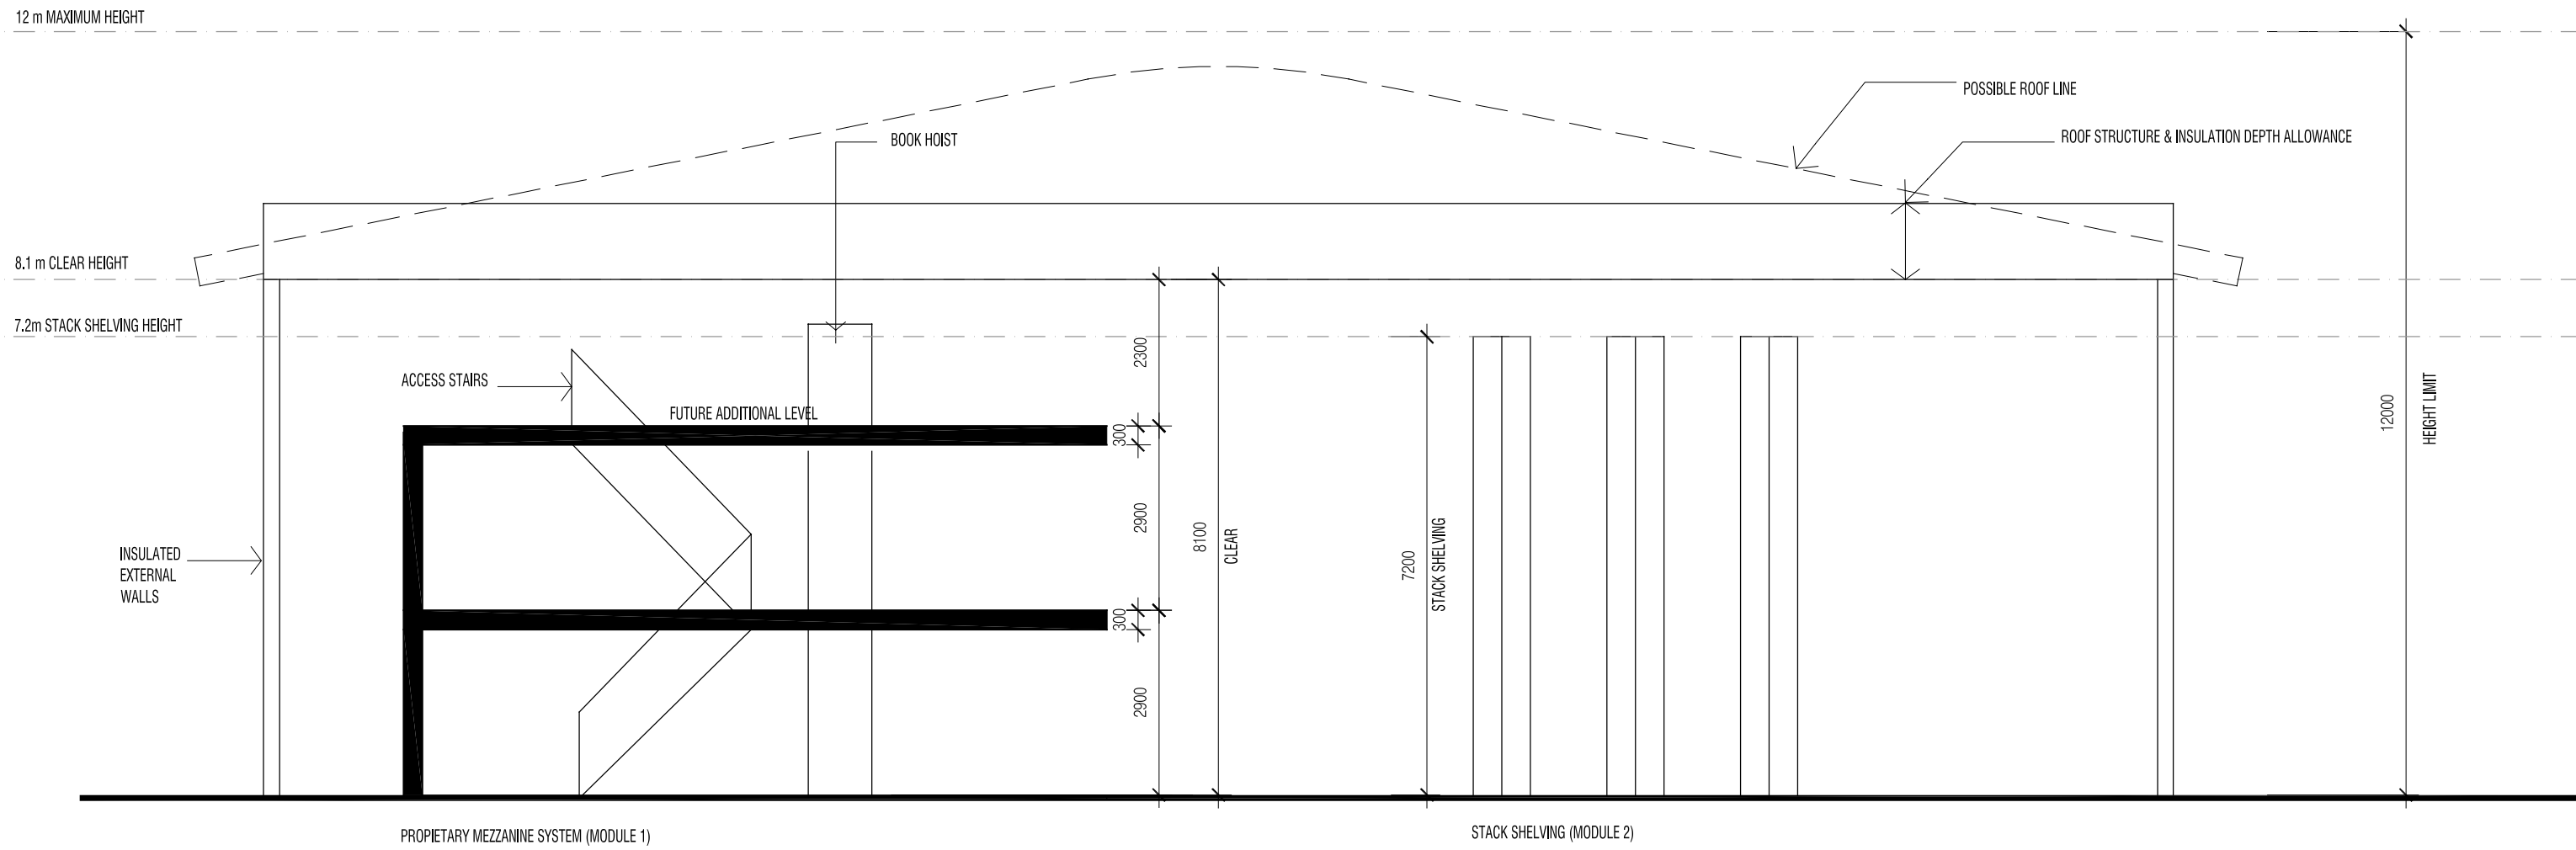

SECTION A-A

THIS DRAWING HAS BEEN PREPARED
 BASED ON GENERAL INFORMATION
 PROVIDED BY KPMG & THE NATIONAL
 LIBRARY OF AUSTRALIA.
 THE SITE CONFIGURATION SHOWN
 + ARCHITECTURAL LAYOUT ARE
 SUBJECT TO FINAL SITE SURVEY
 + DETAILED ENGINEERING
 INVESTIGATION.